




CATCHMENT AREA PLAN
1:1000

C	Admin Revision	GH	GH	AV	BL	20/09/07
B	Modified Design - Scheme 5 Adopted	GH	GH	AV	BL	06/08/08
A	Original Issue	GH	GH	-	-	20/09/07
REV	DETAILS OF AMENDMENT	DESIGNED	DRAWN	CHECKED	APPROVED	DATE
* Denote the original signature and date when revision was issued.						

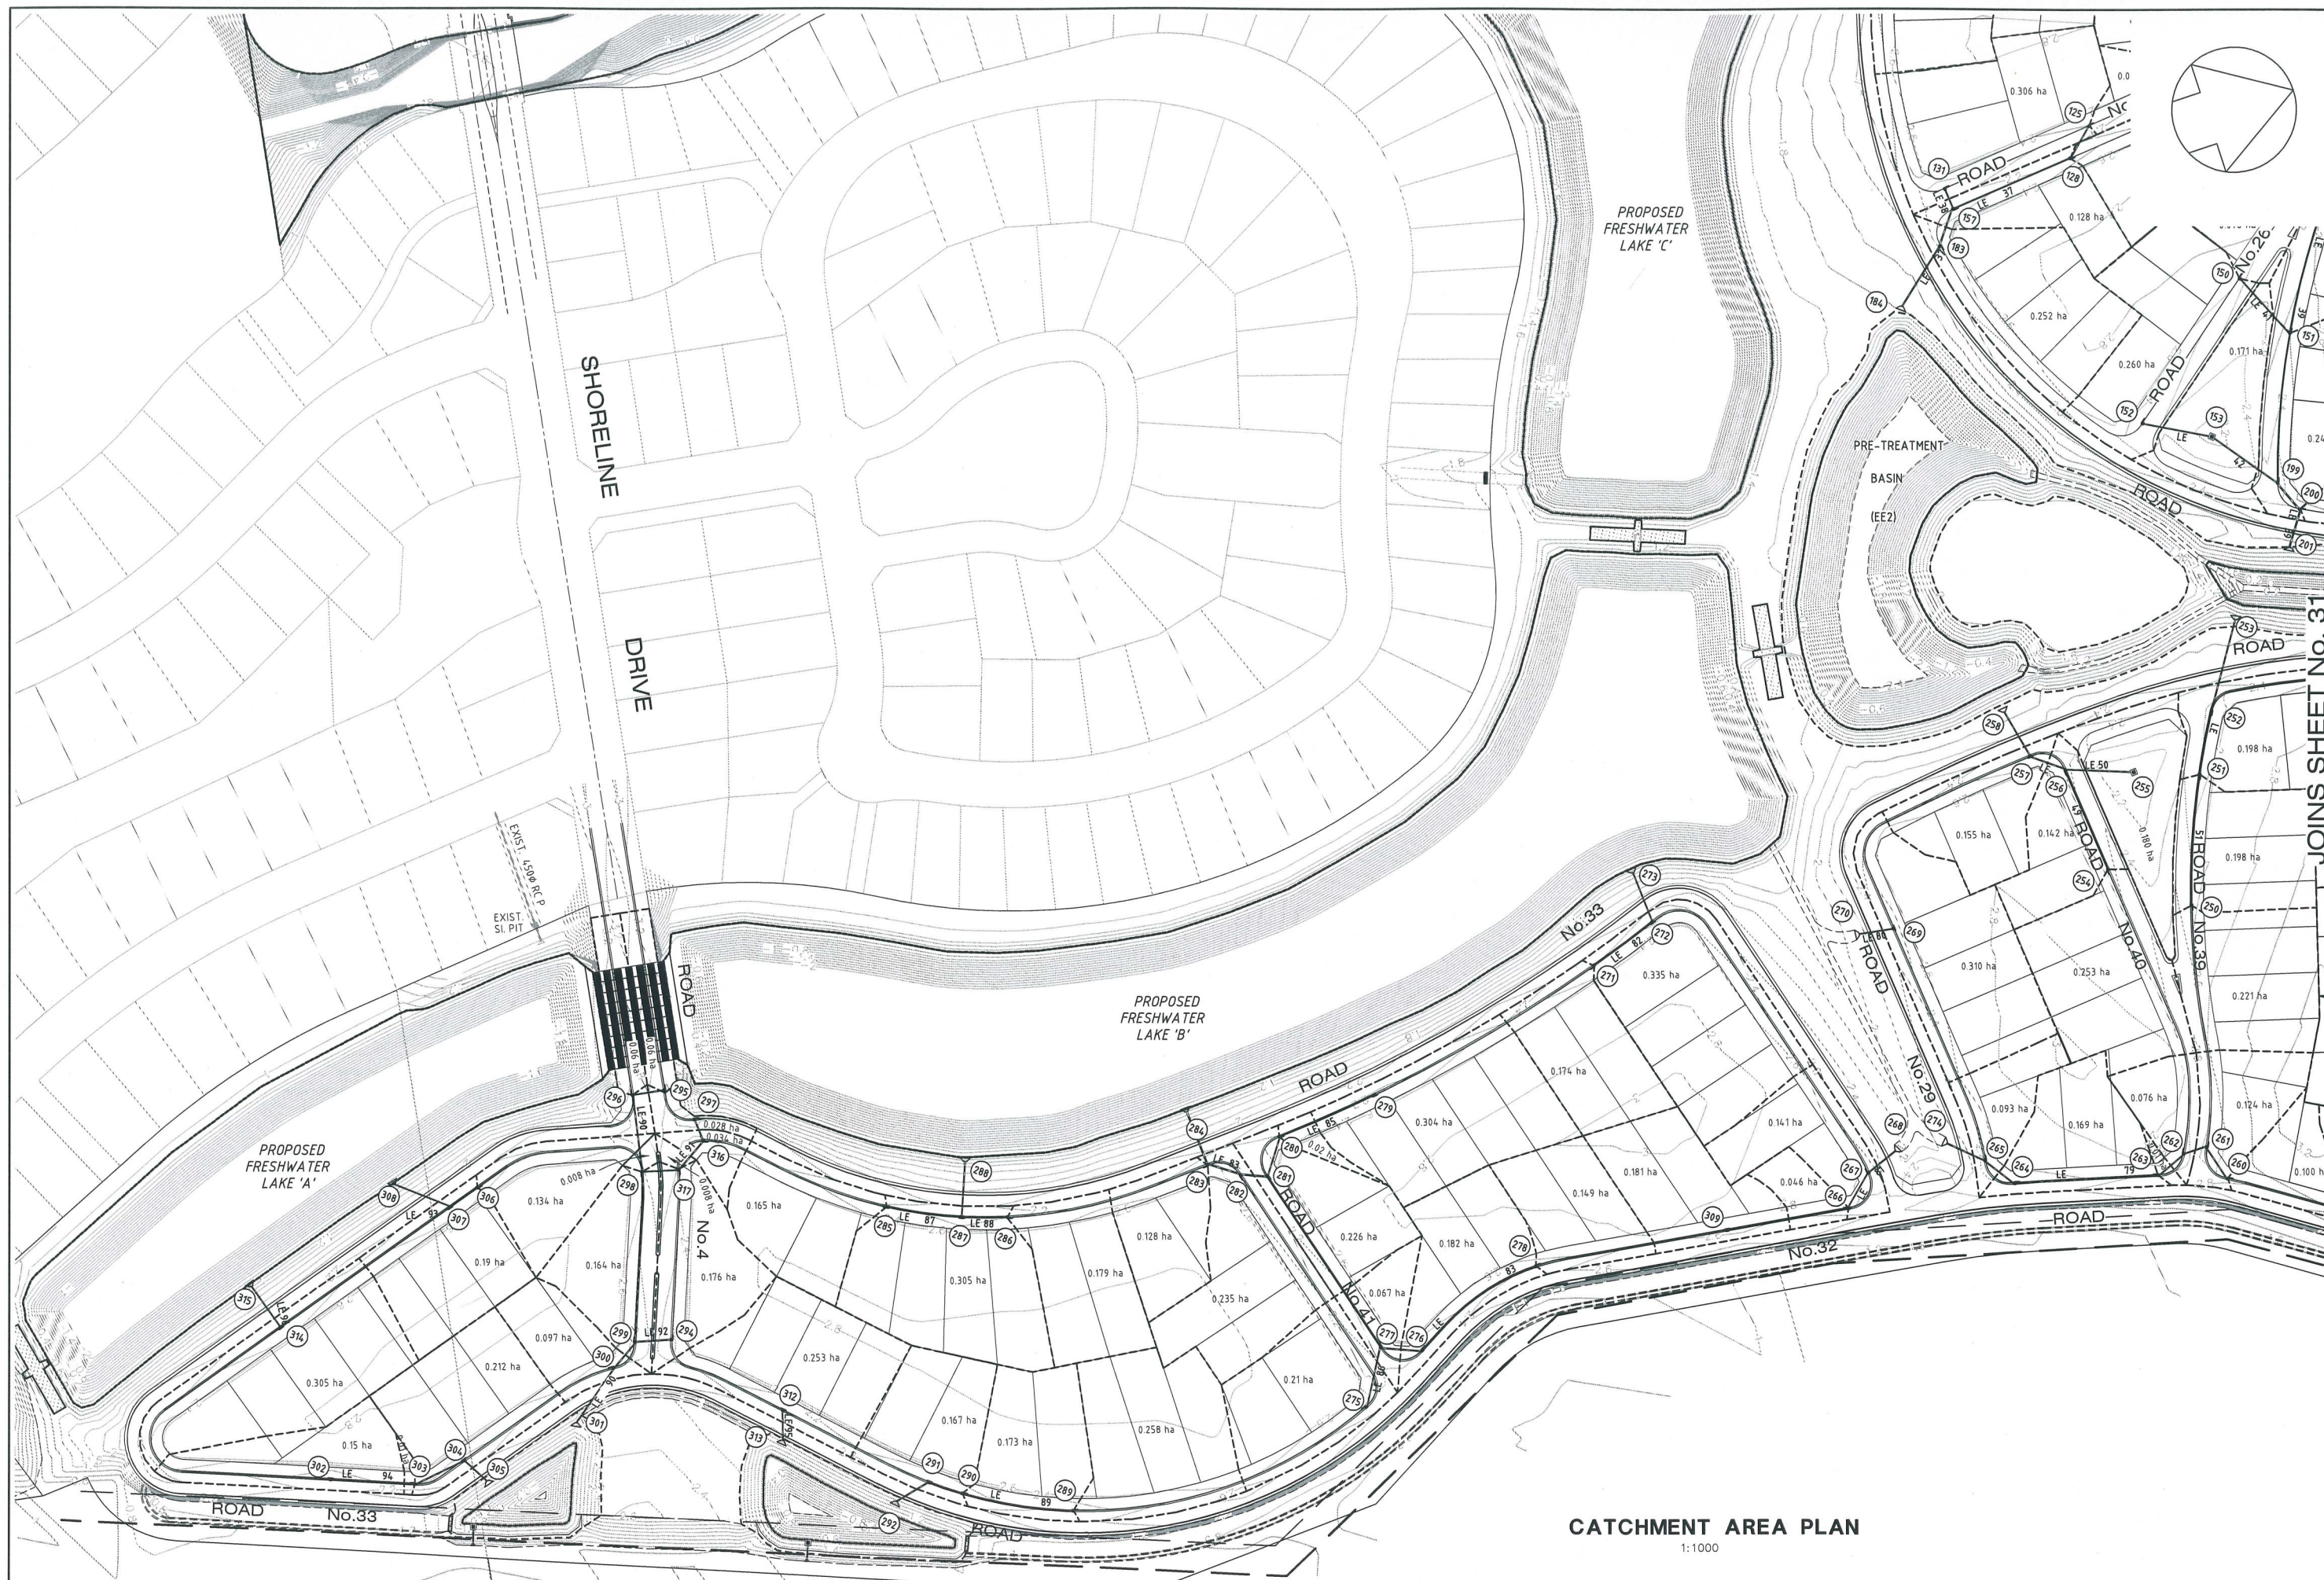

SCALE : 1:1000 for A1 Size Plot	SHEET No. 32	FILE : 20700228	SHEET SIZE
COMPUTER FILE : S:\projects\Wyalal Duays\dwg\amended_road_layout-2.dwg	JOB No. : 201479	DATE : Plotted 11/14 21/01/09	A1