



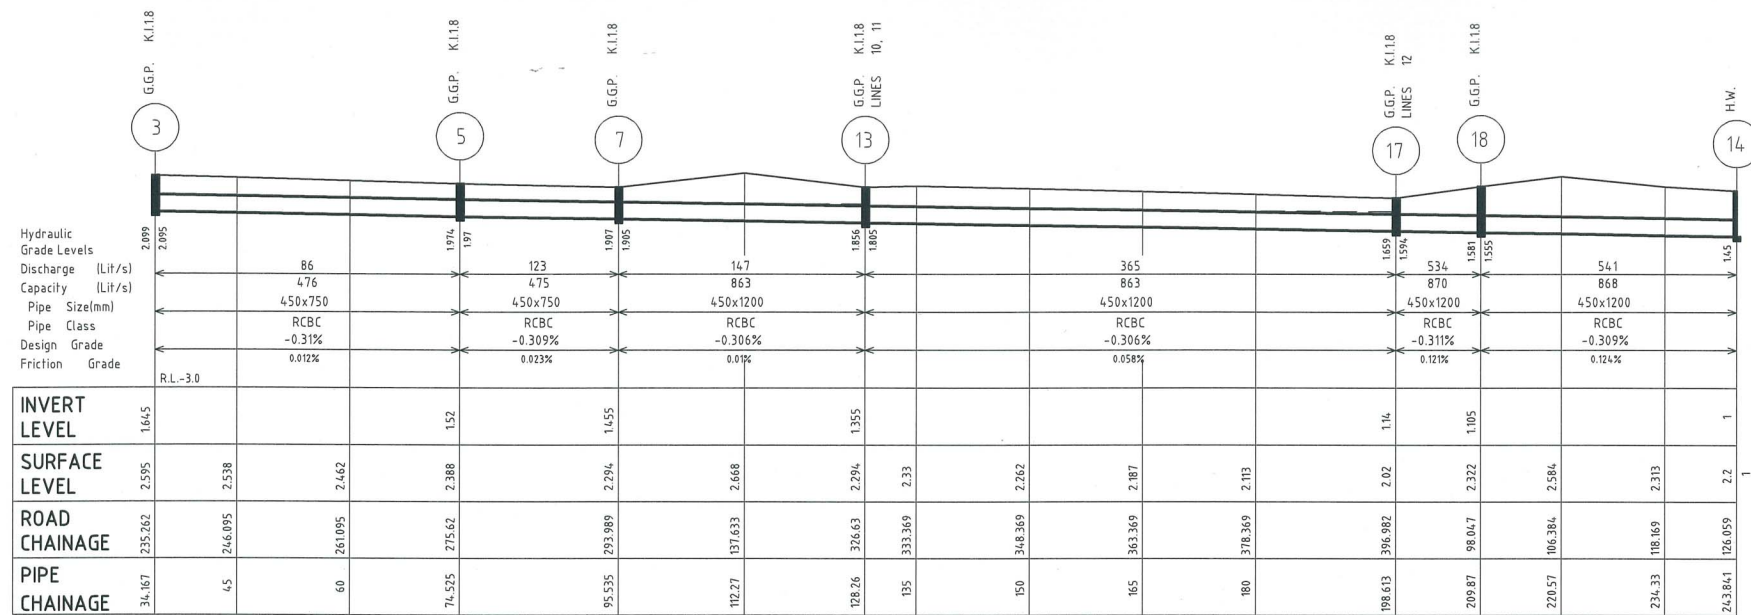


LINE.7

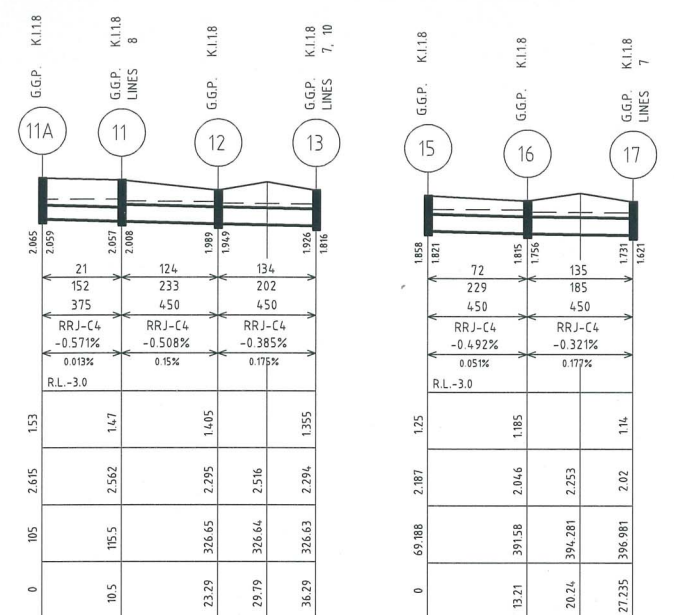


LINE.11


LINE.12

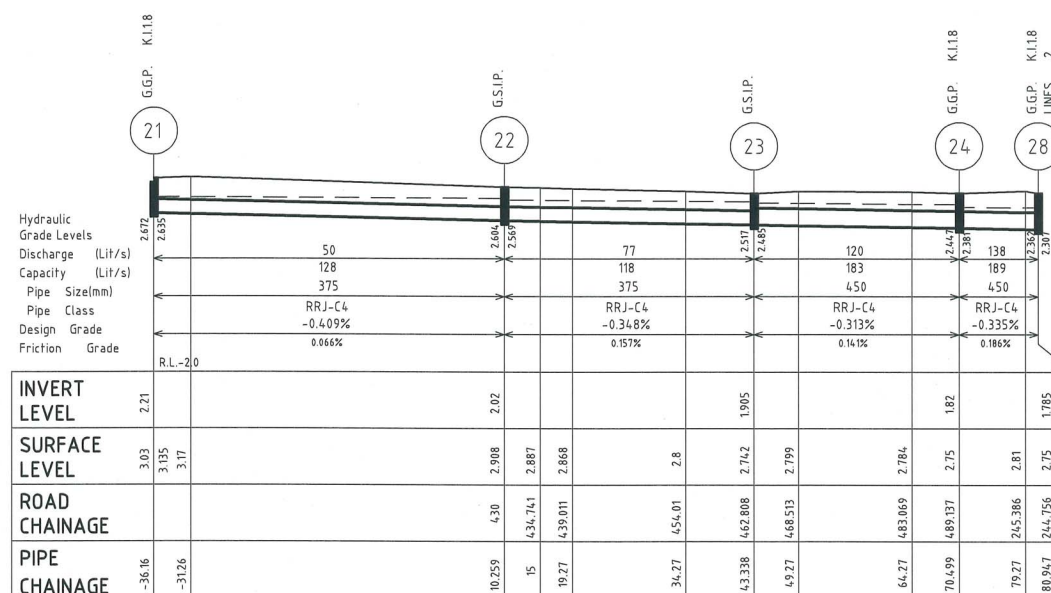


LINE.1

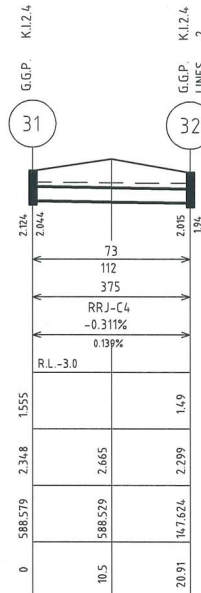


LINE.4

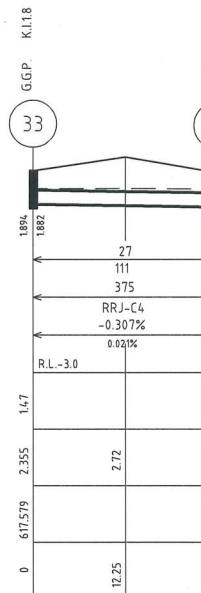


LINE.5

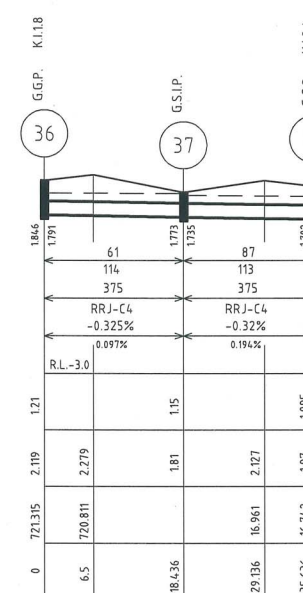


LINE.6

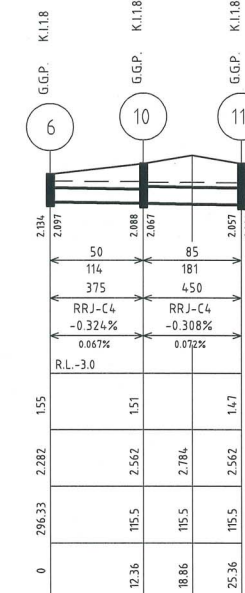


LINE.8

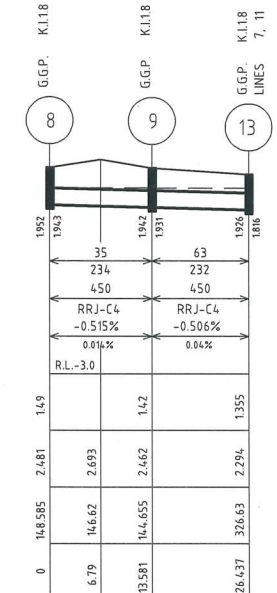

LINE.10

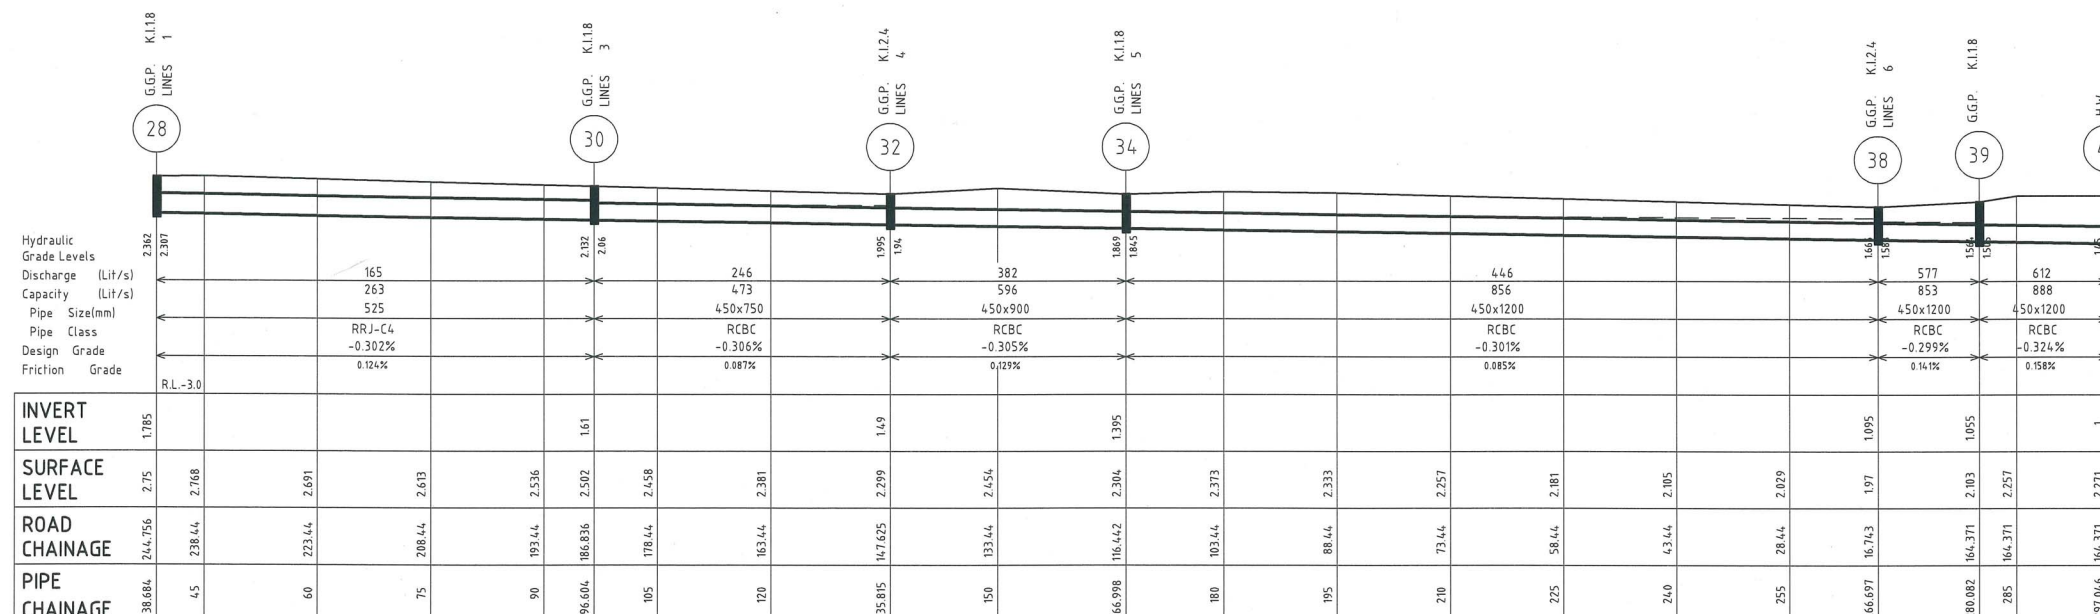

LINE.2

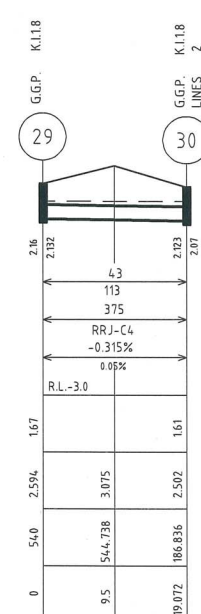

LINE.3

PROPOSED DRAINAGE LONGITUDINAL SECTIONS

H=1500 V=1:100

D	Admin Revision	GH	GH	AV	BL	21/10/08
C	Revised Road Layout	GH	GH	AV	BL	17/09/08
B	Modified Design - Scheme S Adopted	GH	GH	AV	BL	06/08/08
A	Original Issue	GH	GH	-	-	23/10/07
REV	DETAILS OF AMENDMENT	DESIGNED	DRAWN	CHECKED	APPROVED	DATE
* Denote the original signature and date when revision was issued.						

TATTERSALL
SURVEYORS
DEVELOPMENT CONSULTANTS

SCALE: 1:100 For A1 Size Plot
SHEET No.: 41
JOB No.: 201479
DATE: 20/01/09
FILE: 20700203
COMPUTER FILE: S:\projects\Myall Quays\dwg\STG9\Drainage Longsections.dwg
A1