




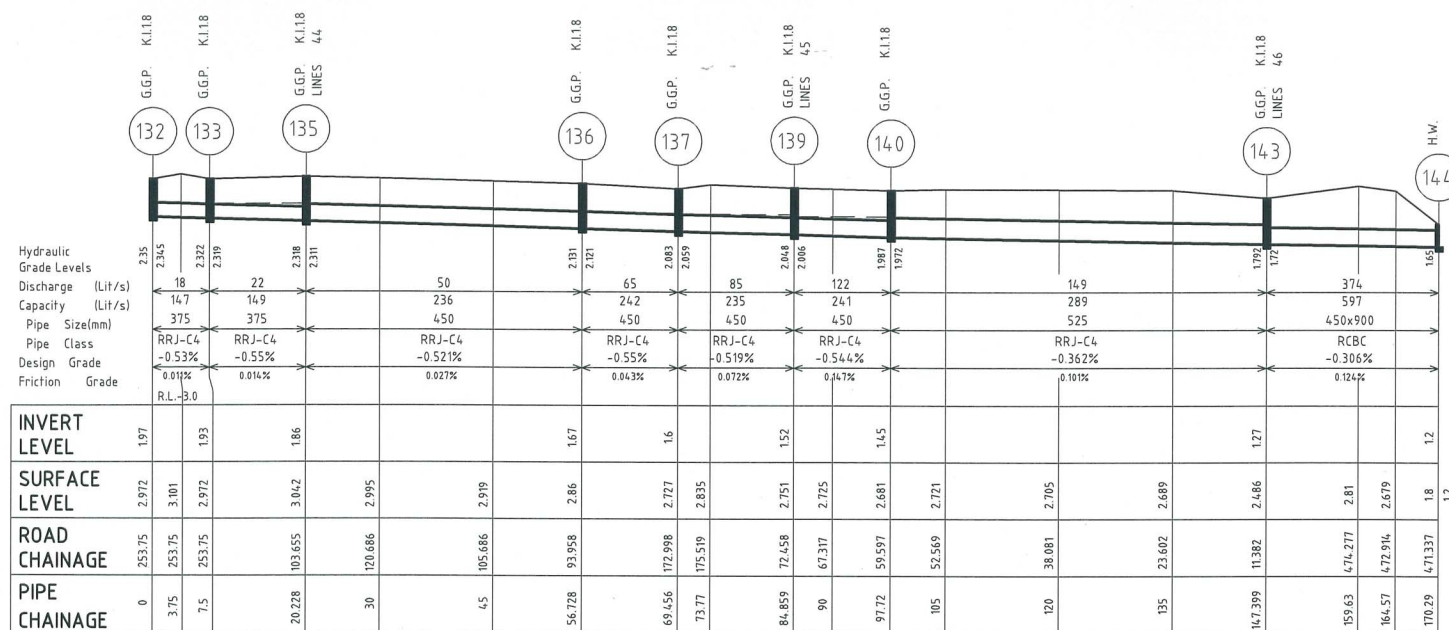


LINE.43

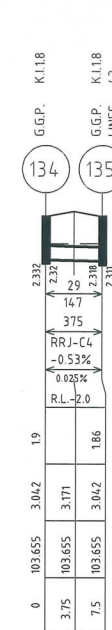


LINE.44

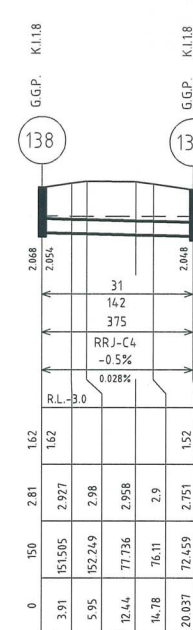


LINE.45

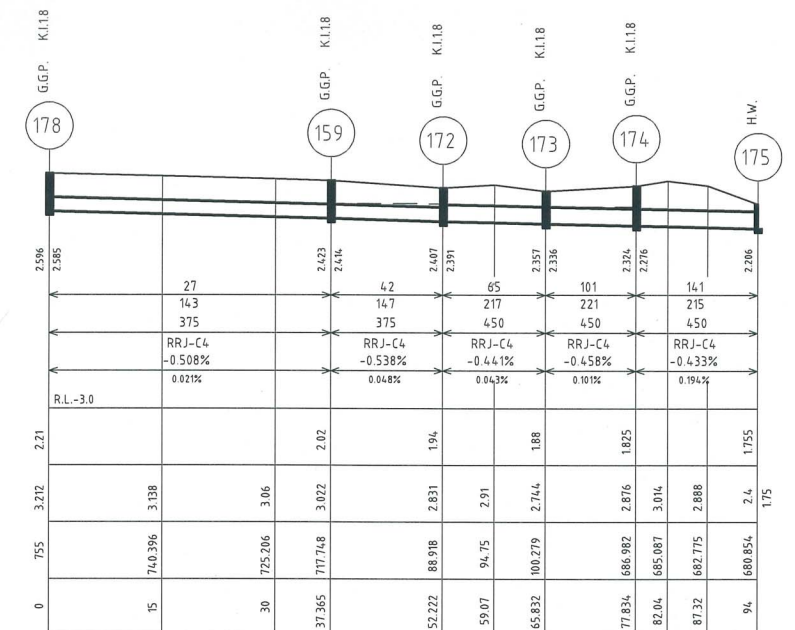


LINE.47

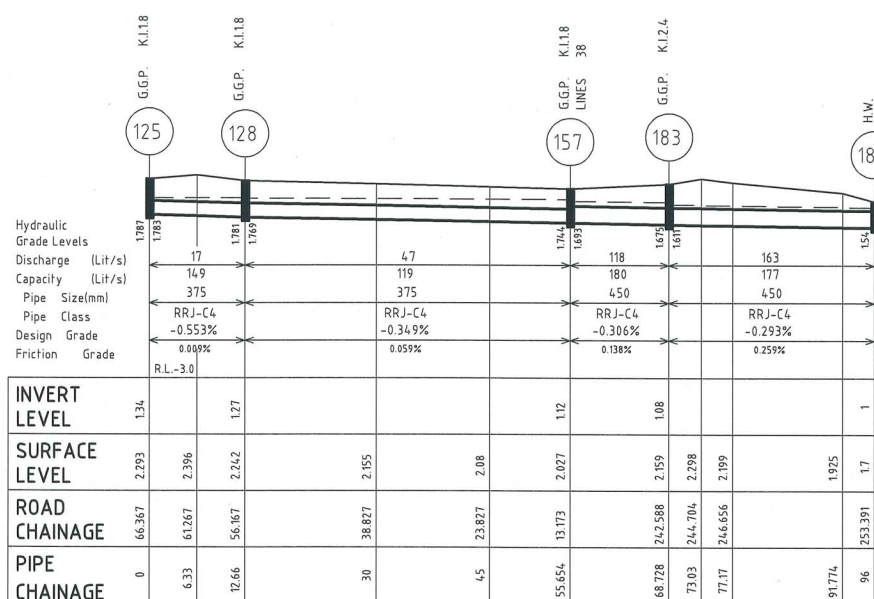


LINE.37

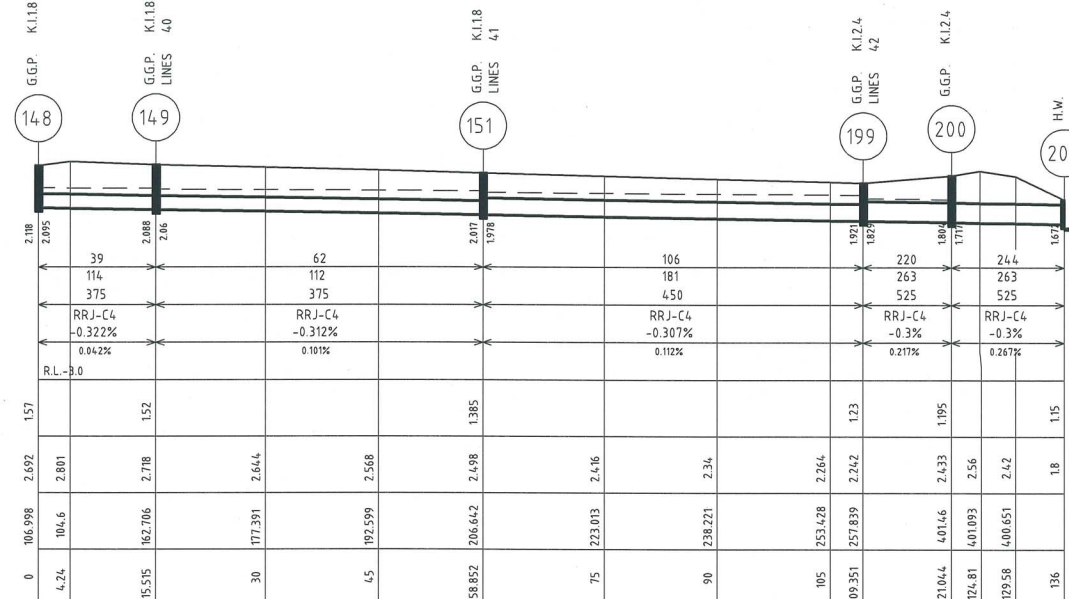


LINE.39

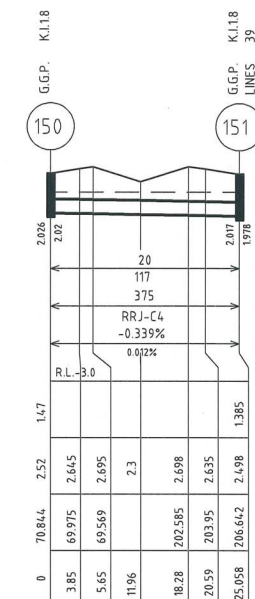


LINE.41

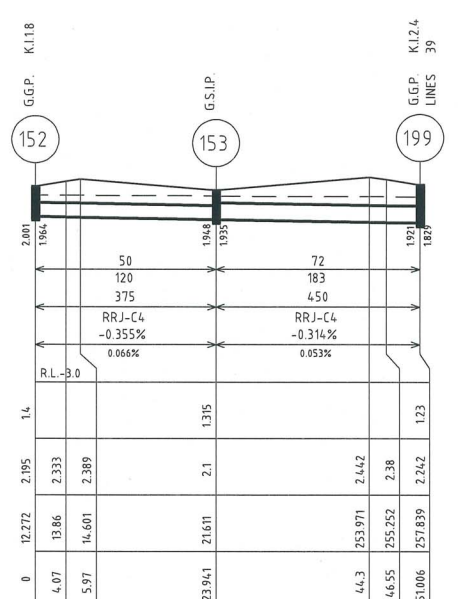


LINE.42

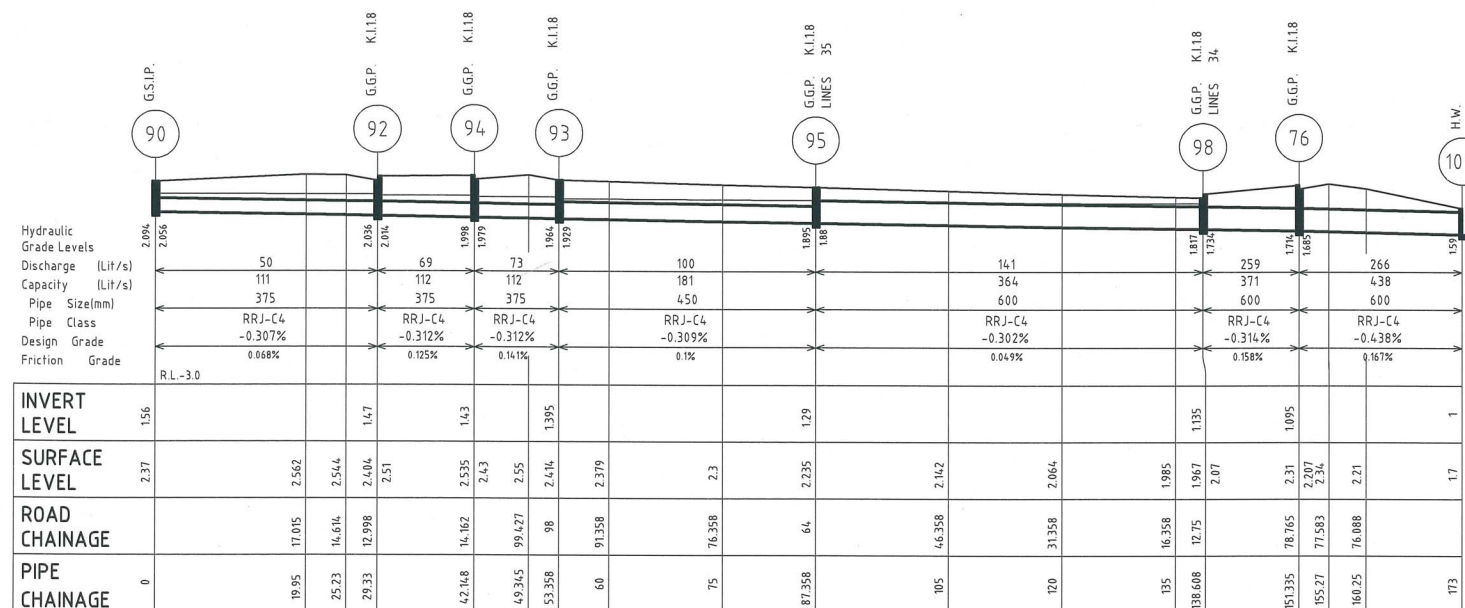


LINE.33

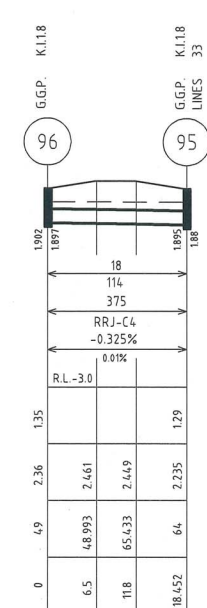


LINE.35

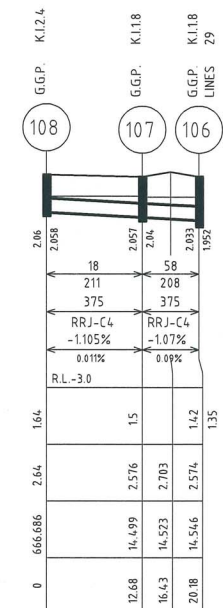

LINE.36

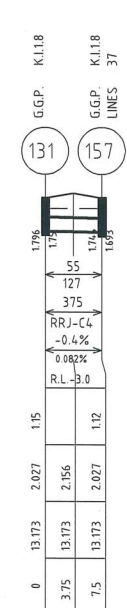

LINE.38

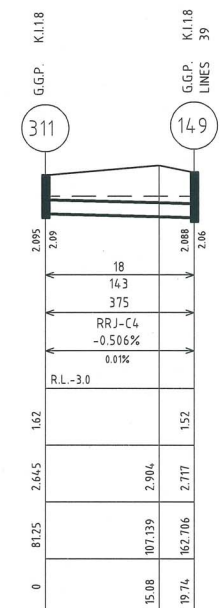

LINE.40

PROPOSED DRAINAGE LONGITUDINAL SECTIONS

H=1500 V=1100

C	Admin Revision	GH	GH	AV	23/10/07
B	Modified Design - Scheme S Adopted	GH	GH	BL	23/10/07
A	Original Issue	GH	GH		
REV	DETAILS OF AMENDMENT	DESIGNED	DRAWN	CHECKED	APPROVED
* Denote the original signature and date when revision was issued.					

TATTERSALL SURVEYORS
DEVELOPMENT CONSULTANTS

SCALE : 1:100 for A1 Size Plot	SHEET No. : 144	FILE : 20700206	SHEET SIZE
COMPUTER FILE : S:\projects\Wyal Quays\dwg\STG09\Drainage Longsections.dwg	JOB No. : 201479	DATE : Plotted 18/19/12/07	A1