




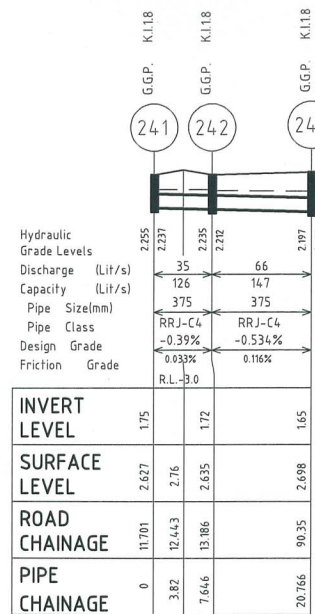


LINE.55

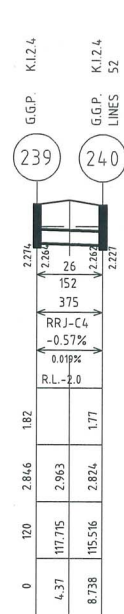


LINE.56

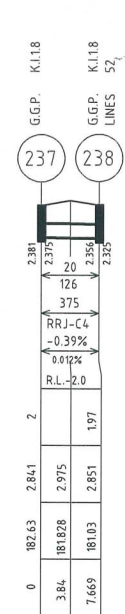


LINE.57

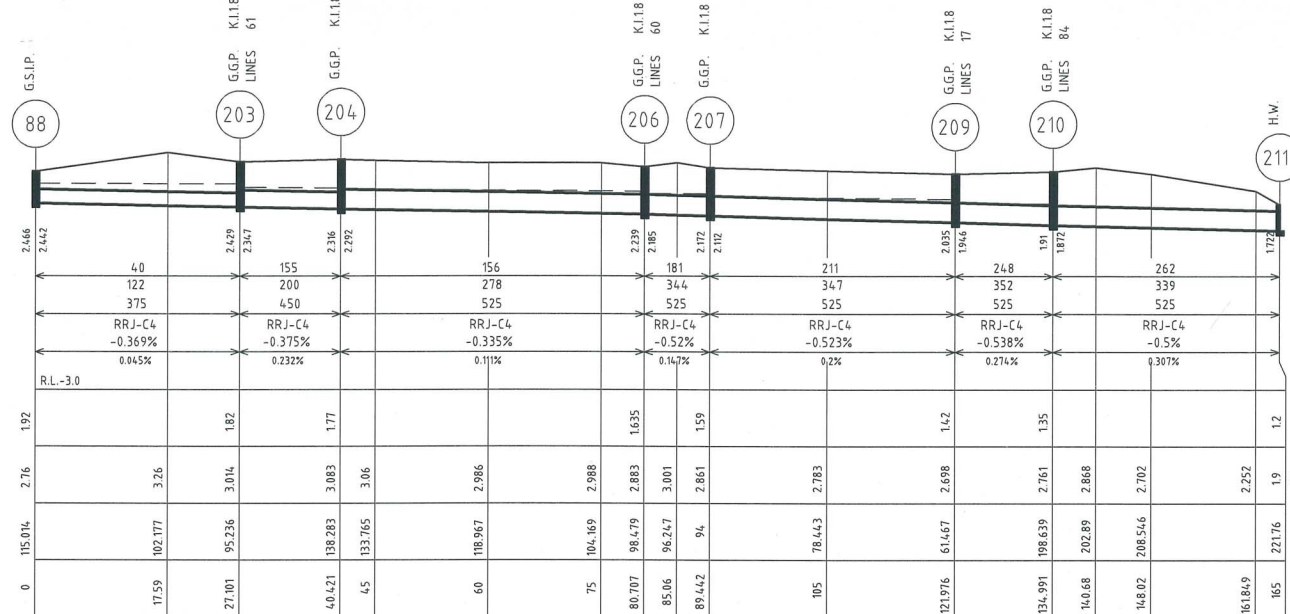


LINE.58

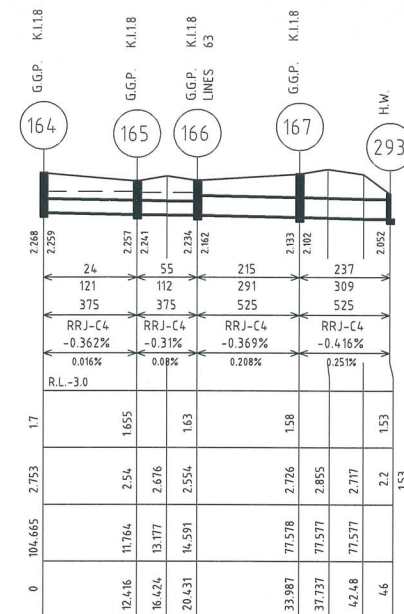


LINE.59

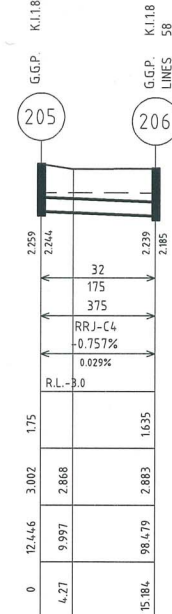


LINE.60

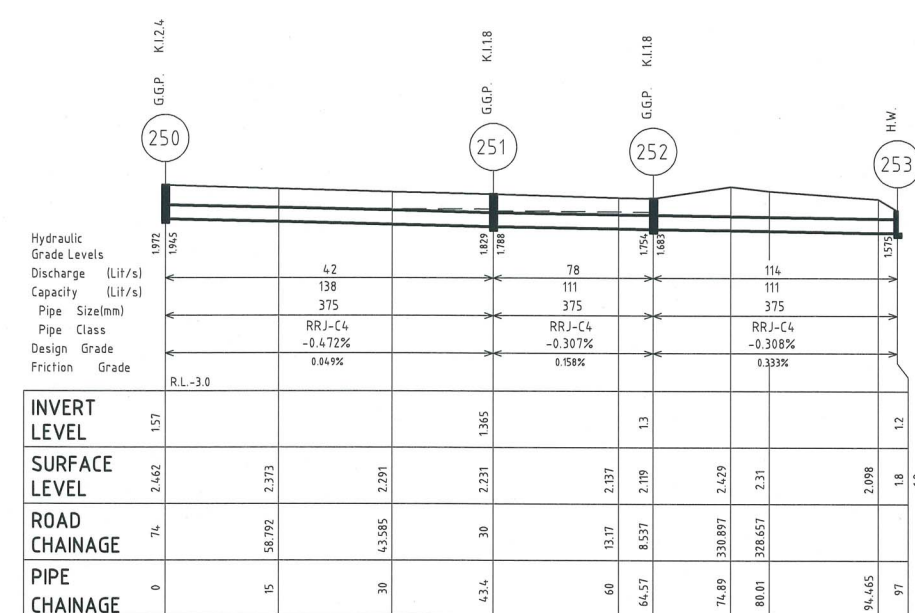


LINE.51

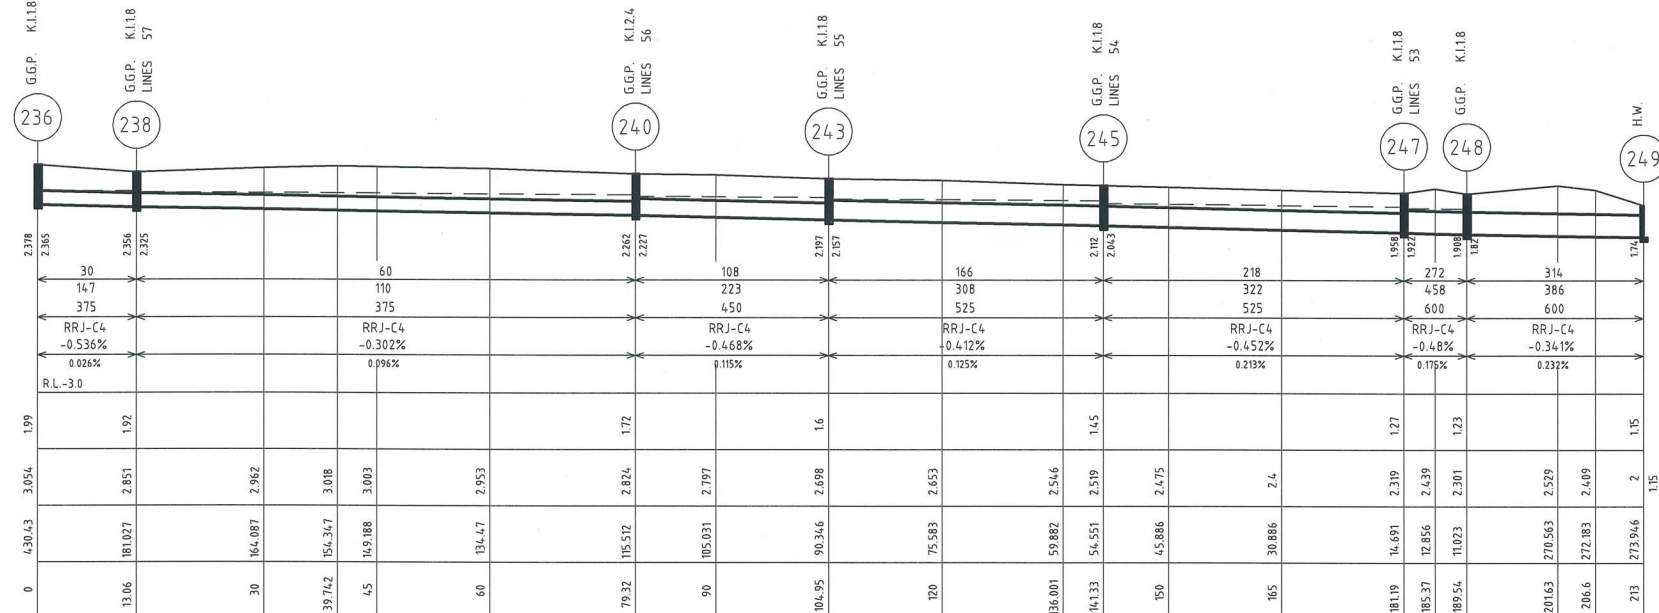


LINE.52

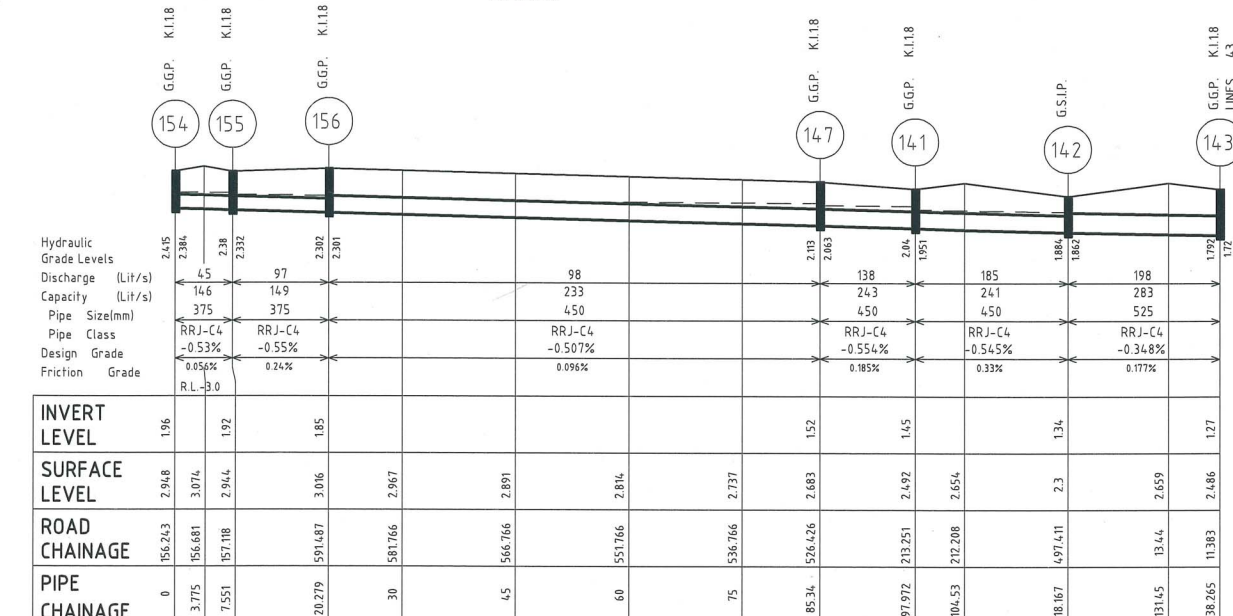


LINE.46

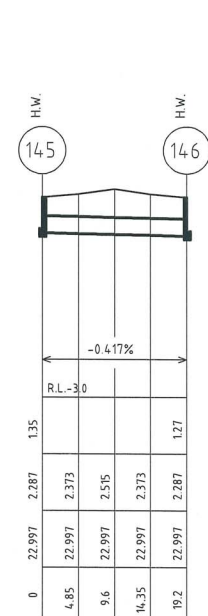


LINE.48

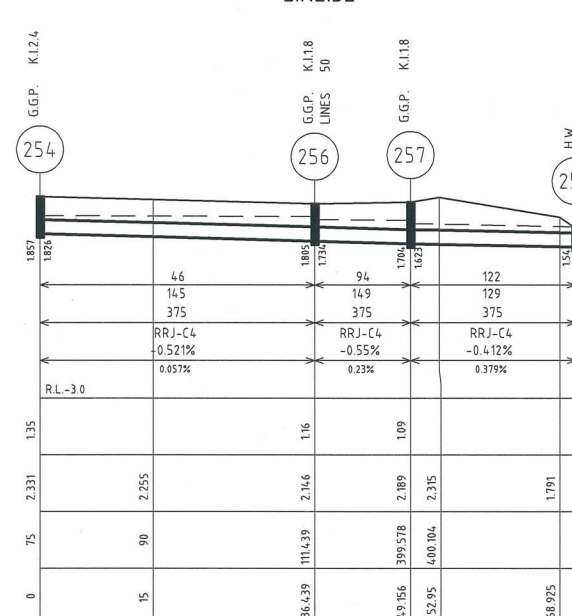


LINE.49

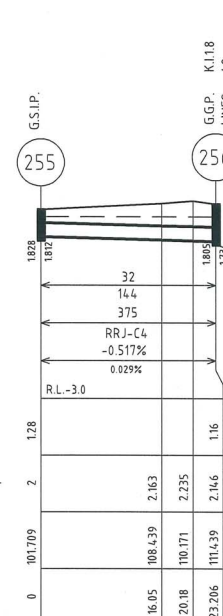

LINE.50

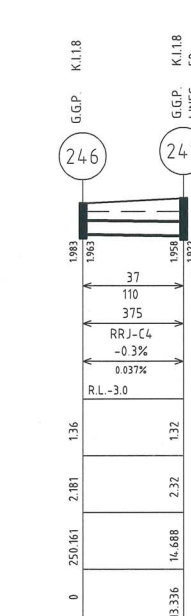

LINE.53

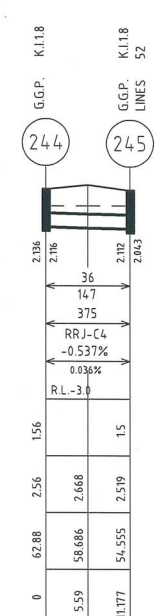

LINE.54

PROPOSED DRAINAGE LONGITUDINAL SECTIONS

H=1500 V=1100

C	Admin Revision	GH	GH		
B	Modified Design - Scheme 5 Adopted	GH	GH	AV	06/08/08
A	Original Issue	GH	GH		23/10/07
REV	DETAILS OF AMENDMENT	DESIGNED	DRAWN	CHECKED	APPROVED
* Denote the original signature and date when revision was issued.					



SCALE :	1:100 for A1 Size Plot	SHEET No. :	201479	FILE :	20700207
DATE :	Plotted 18/20/19/12/07	DATE :	201479	DATE :	201479
COMPUTER FILE :	S:\projects\Wyalley Quays\STG9\Drainage Longsections.dwg				