




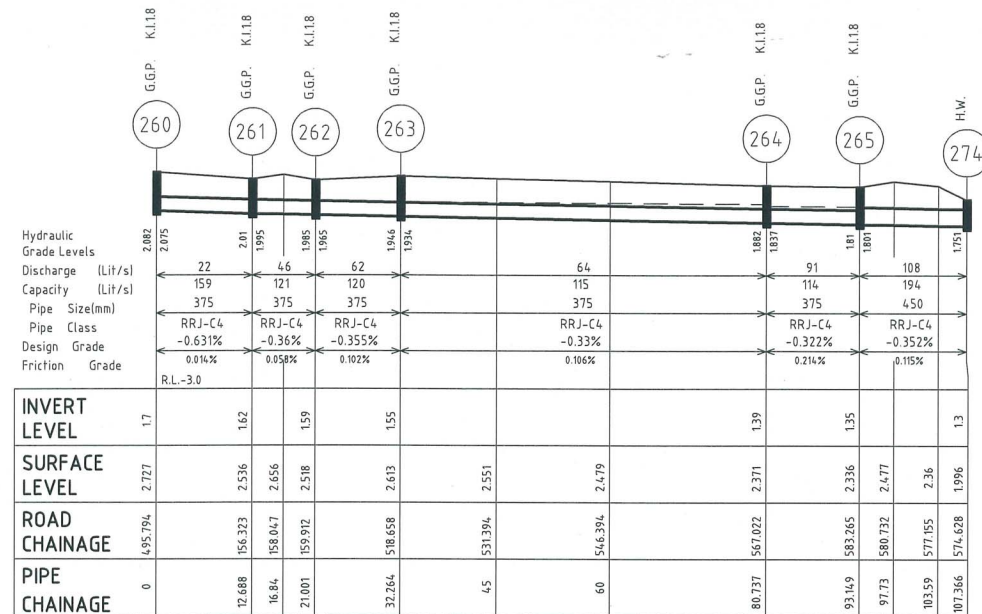


LINE.79

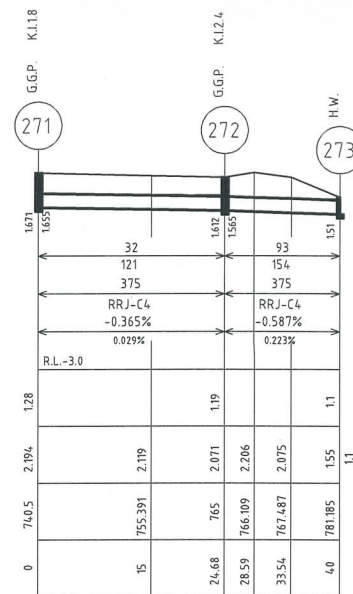


LINE.82

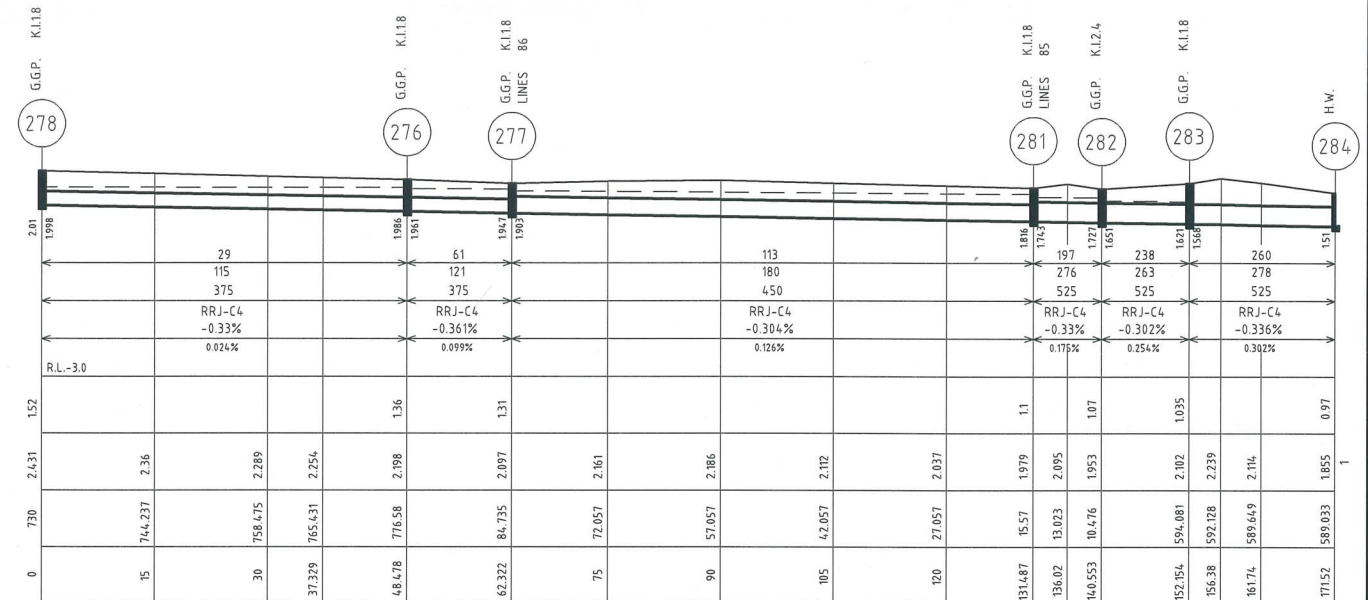


LINE.83

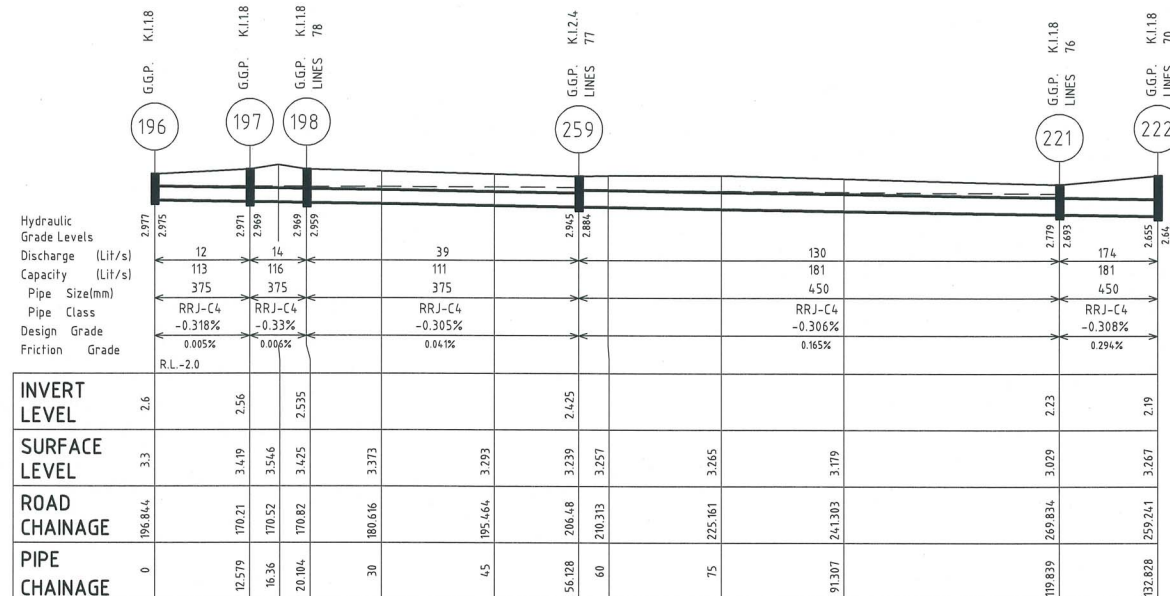


LINE.75

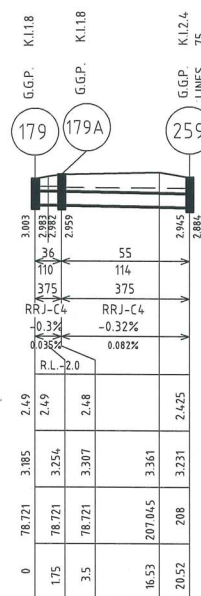


LINE.77

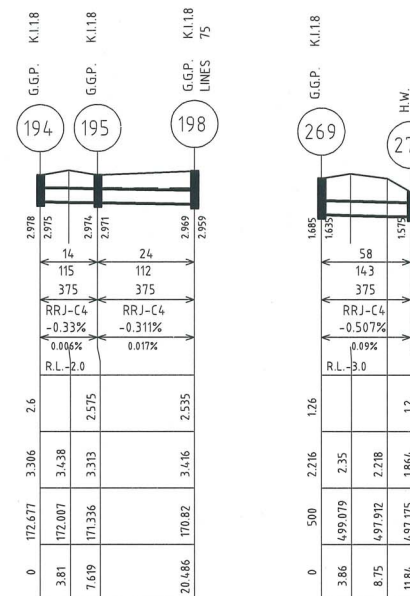


LINE.78

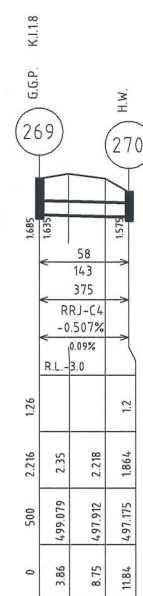


LINE.80

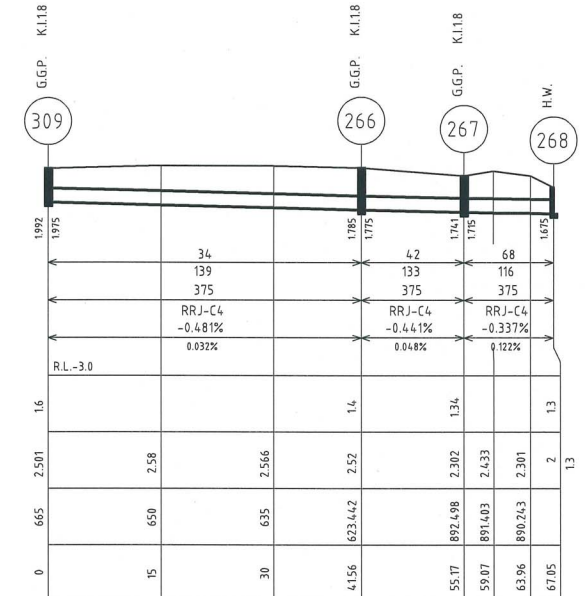


LINE.81

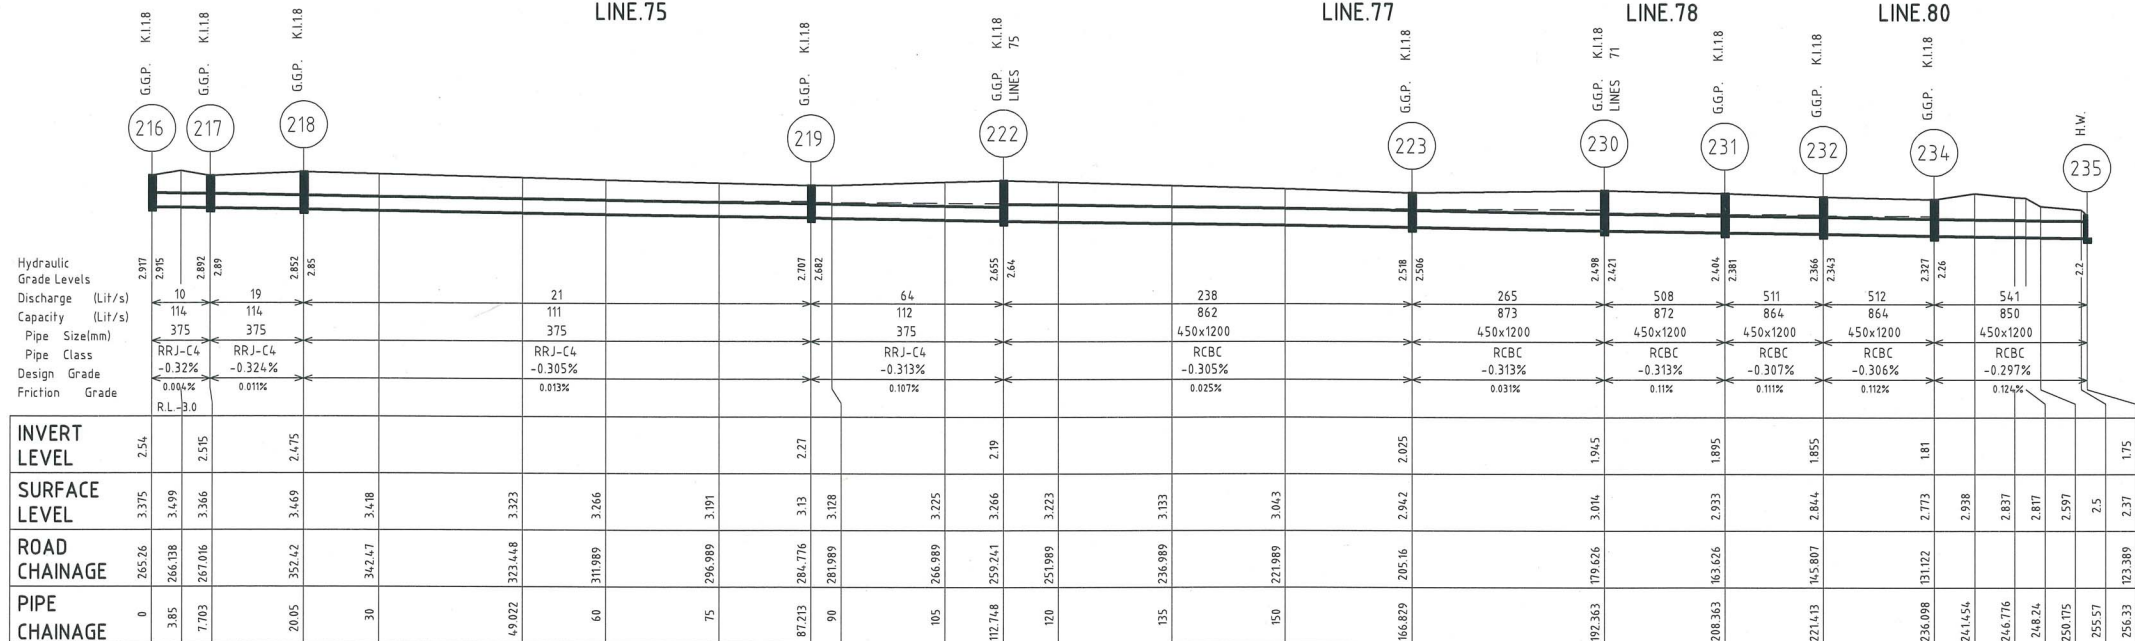

LINE.70

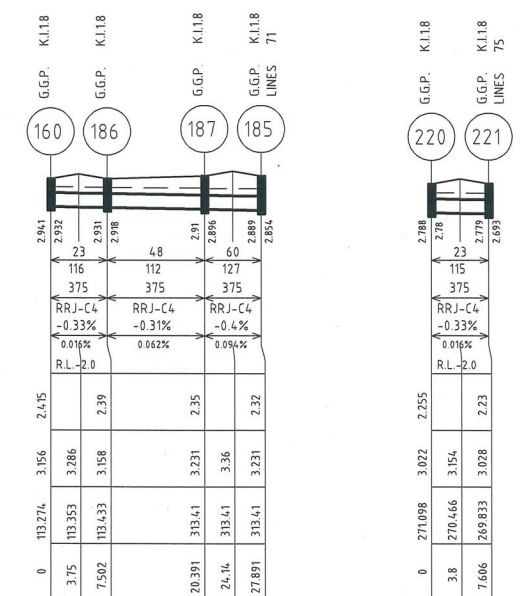

LINE.74

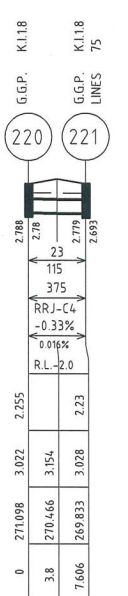

LINE.76

PROPOSED DRAINAGE LONGITUDINAL SECTIONS

H=1:500 V=1:100

REV	DETAILS OF AMENDMENT	DESIGNED	DRAWN	CHECKED	APPROVED	DATE
B	Admin Revision	GH	GH			06/08/08
C	Modified Design - Scheme 5 Adopted	GH	GH			23/10/07
A	Original Issue	GH	GH			



SCALE	1:100 for A1 Size Plot	SHEET No.	47	FILE	20700209	SHEET	47
DATE	Plotted 18/20 19/12/07	DATE	2014/9	DATE	2014/9	DATE	2014/9
COMPUTER FILE	S:\projects\Myall Quays\dwg\STG9\Drainage Longsections.dwg						