


CROSS SECTION - CH. 588.7

Lake 'A'

Q₁₀₀ TWL RL. 1.56
TPWL RL. 0.8

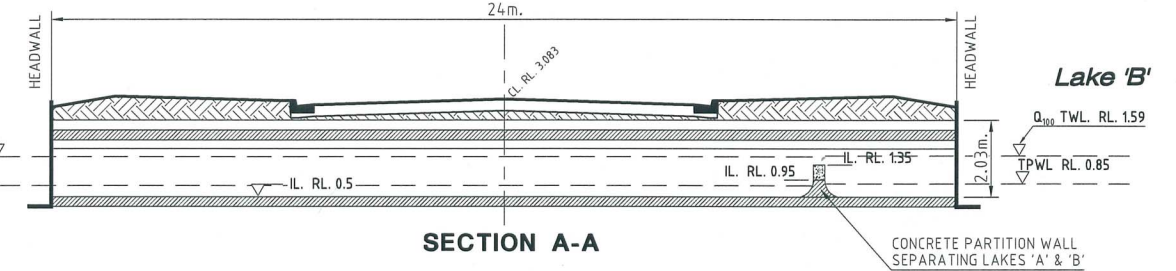


SECTION A-A

Lake 'B'


Q₁₀₀ TWL RL. 1.59
TPWL RL. 0.85

CULVERT DETAILS UNDER SHORELINE DRIVE
SCALE 1:100


NOTE:
TPWL RL. 1.3 DENOTES TOP PERMANENT WATER LEVEL
TWL RL. 1.3 DENOTES TOP WATER LEVEL

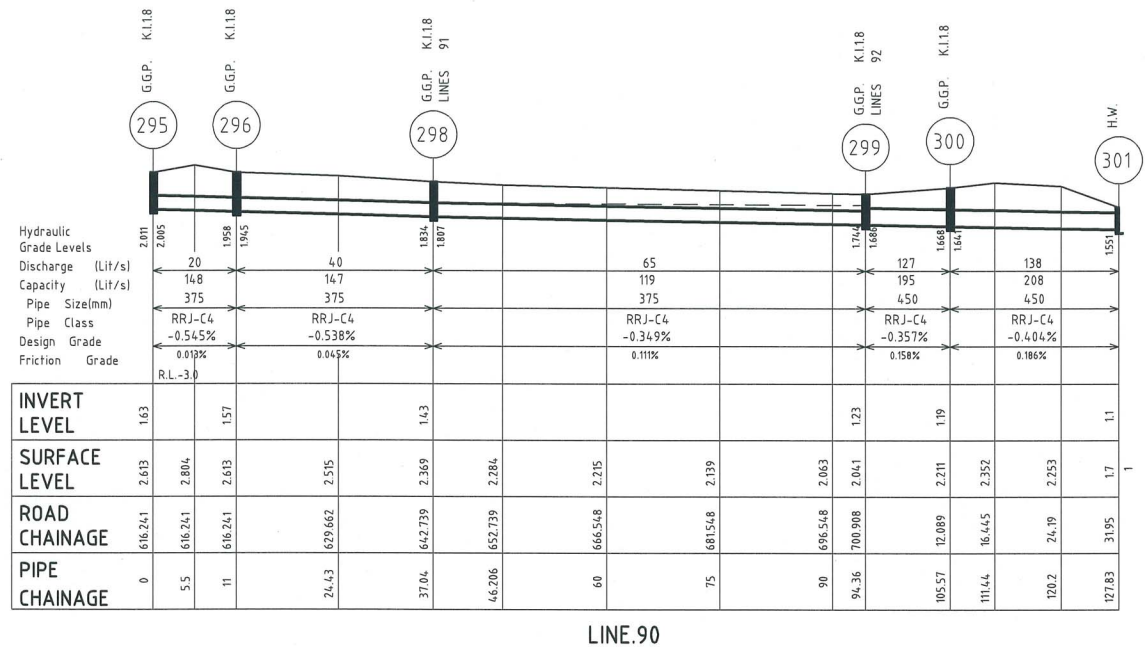


LINE.90

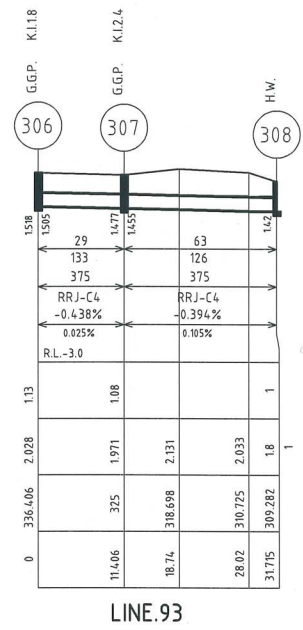


LINE.93

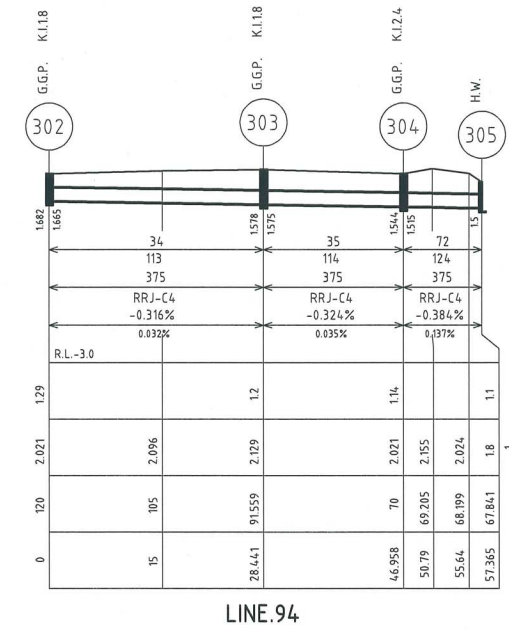


LINE.94

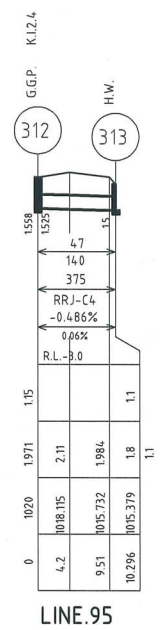


LINE.95

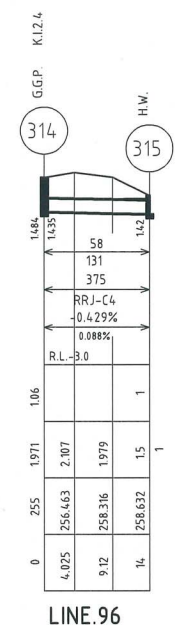


LINE.96

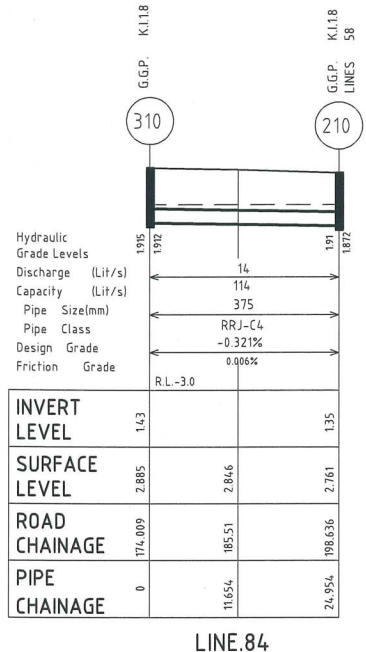


LINE.84

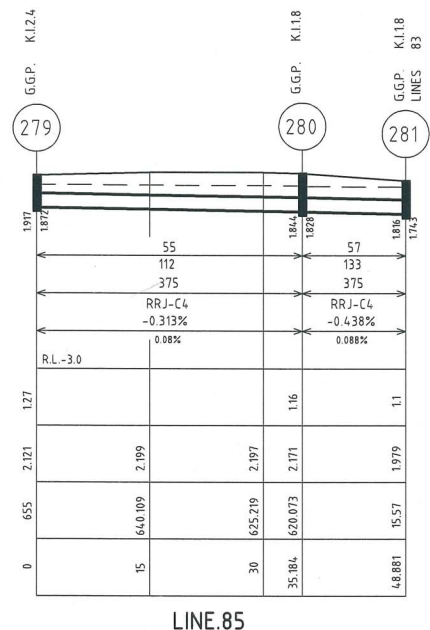


LINE.85

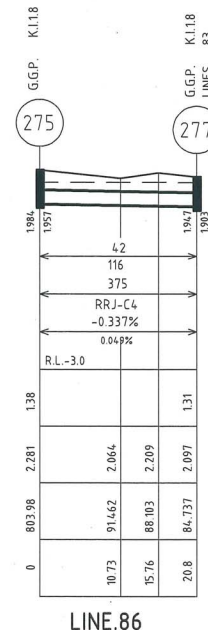


LINE.86

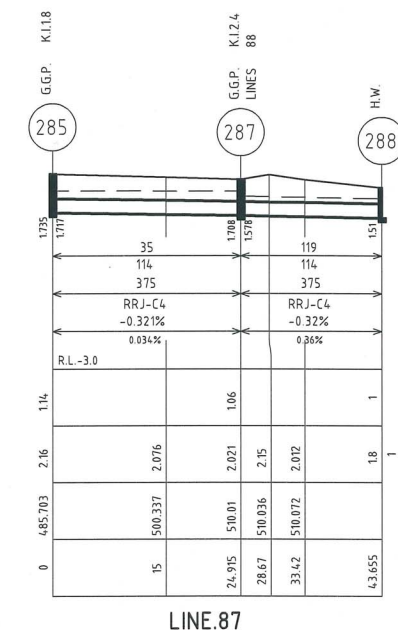


LINE.87

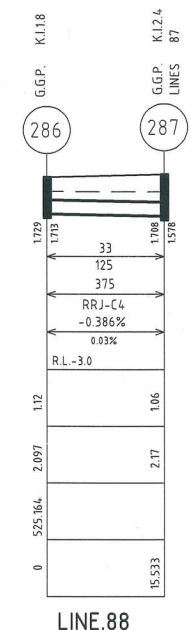


LINE.88

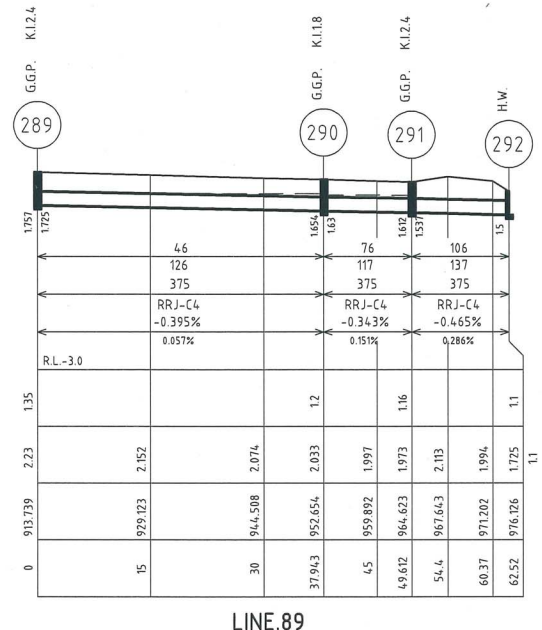

LINE.89

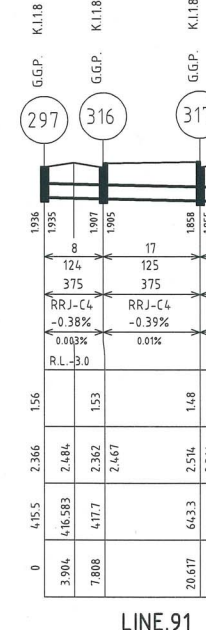

LINE.91

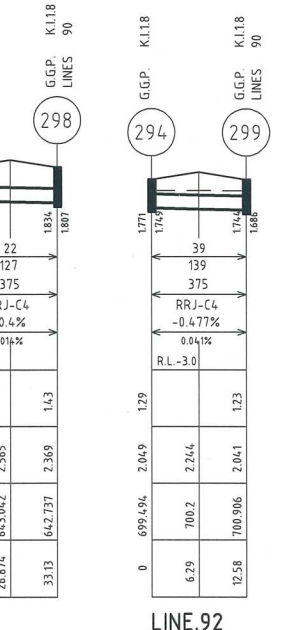

LINE.92

PROPOSED DRAINAGE LONGITUDINAL SECTIONS
H=1:500 V=1:100

C	Admin Revision	GH	GH	AV	BL	20/10/07
B	Modified Design - Scheme S Adopted	GH	GH	AV	BL	06/08/08
A	Original Issue	GH	GH	AV	BL	23/10/07
REV	DETAILS OF AMENDMENT	DRAWN	CHECKED	APPROVED	DATE	
* Denote the original signature and date when revision was issued.						

TATTERSALL
SURVEYORS
DEVELOPMENT CONSULTANTS

SCALE: 1:100 for A1 Size Plot
SHEET No. 48
FILE: 20700210
JOB No.: 201479
DATE: Plotted 18/20 19/12/07
COMPUTER FILE: S:\projects\Myall Quays\dwg\STG9\Drainage Longsections.dwg