
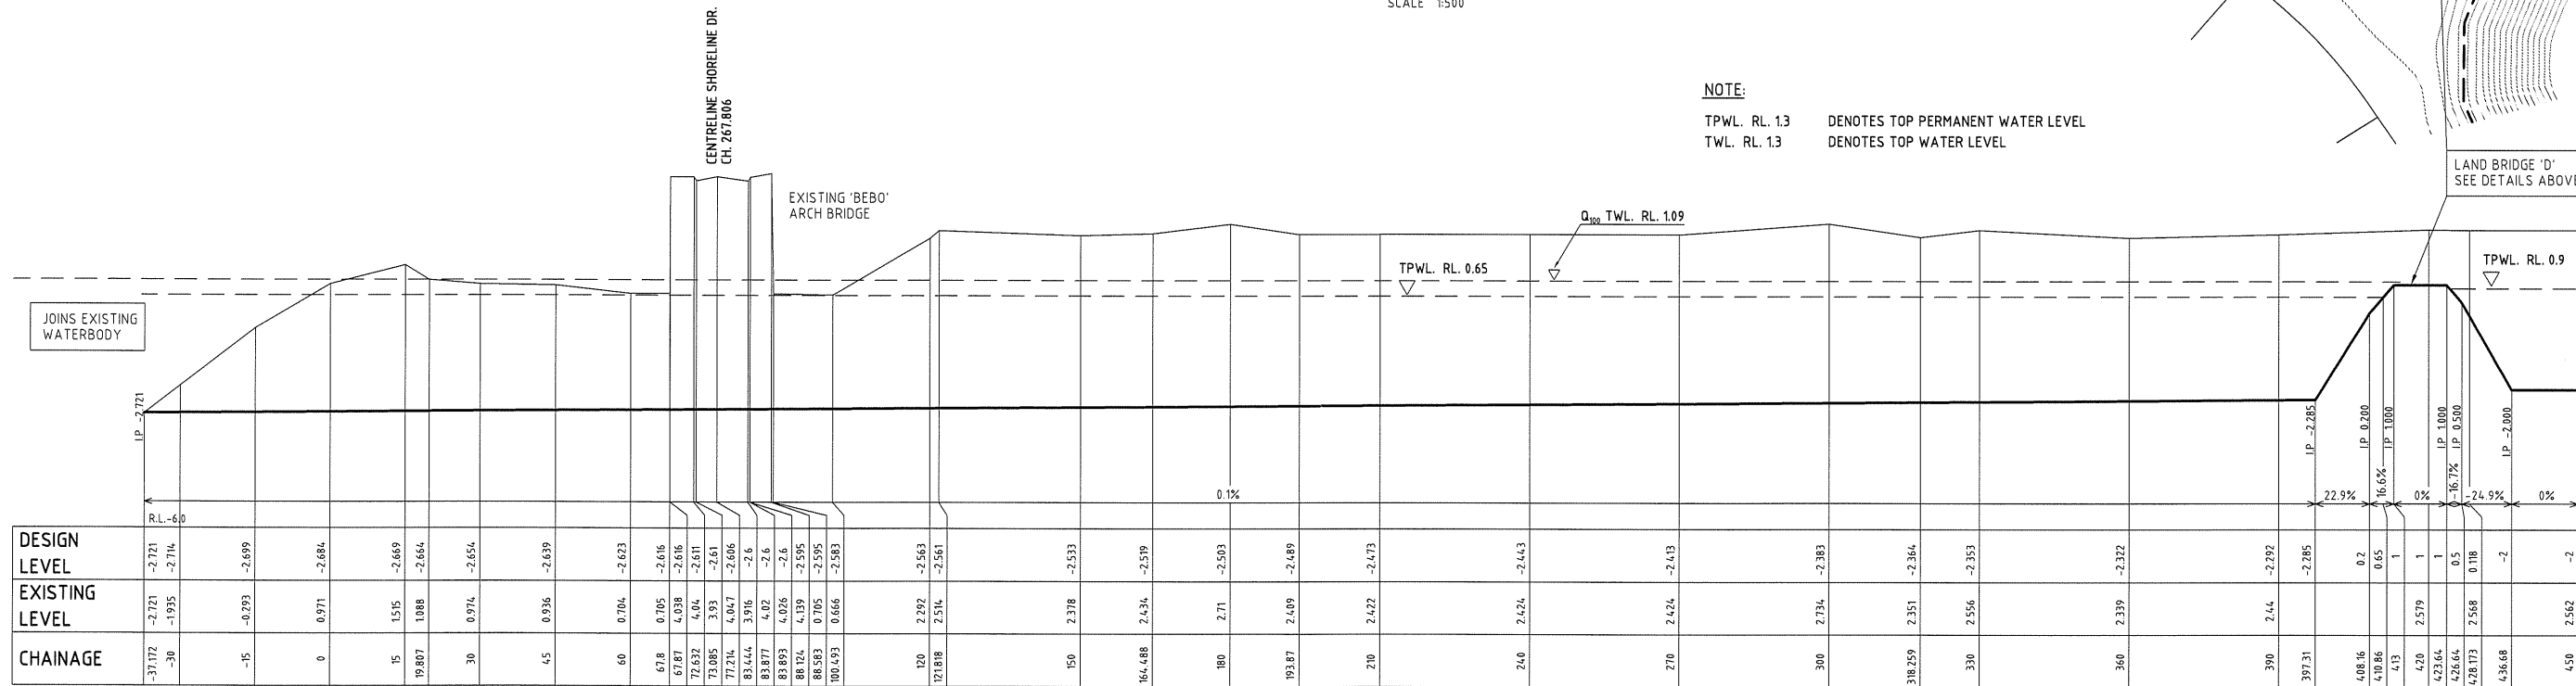
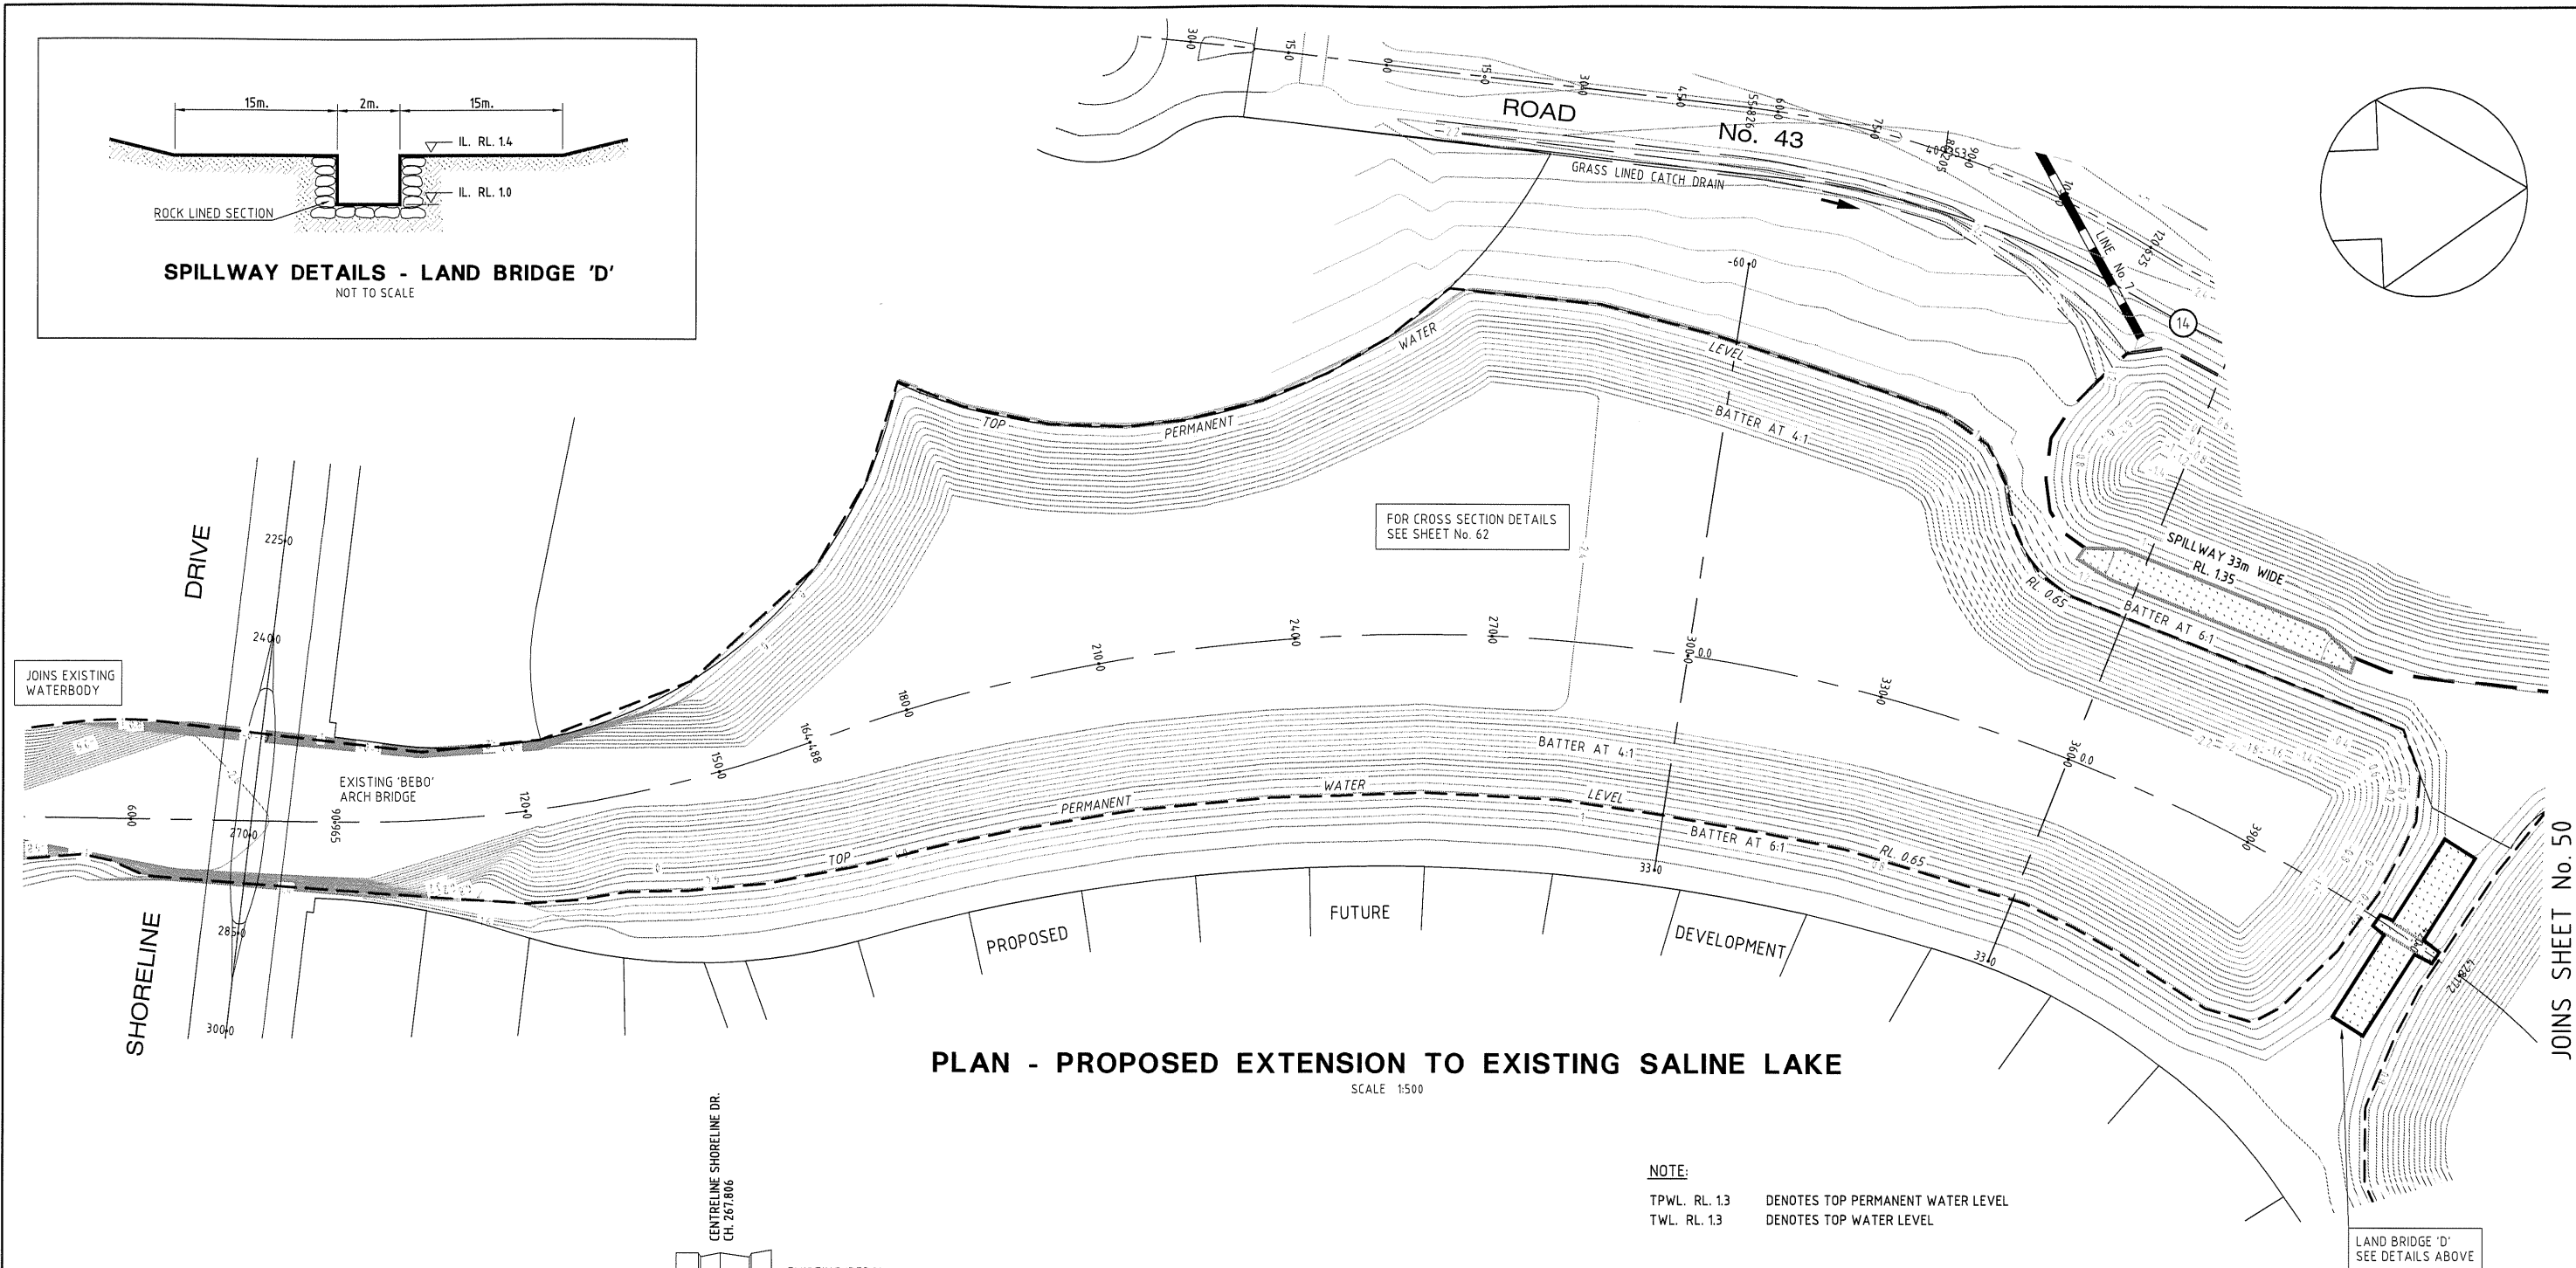


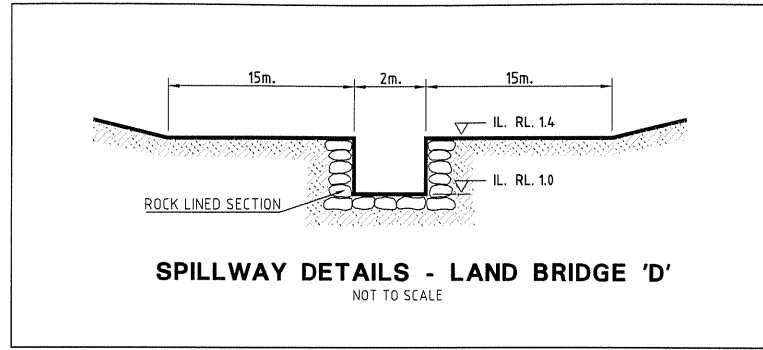

LONGITUDINAL SECTION - PROPOSED EXTENSION TO EXISTING SALINE LAKE

H=1:700 V=1:100

B	Modified Design - Scheme 5 Adopted	GH	GH	AL	AL	4/5/08
A	Original Issue	GH	GH	-	-	20/09/07
REV	DETAILS OF AMENDMENT	DESIGNED	DRAWN	CHECKED	APPROVED	DATE
* Denote the original signature and date when revision was issued.						

TATTERSALL
SURVEYORS
DEVELOPMENT CONSULTANTS

SCALE : 1:250 for A1 Size Plot
SHEET No. : 49
JOB No. : 201479
DATE : 20/07/08
FILE : 20700211
COMPUTER FILE : S:\projects\Myall Quays\dwg\STG9\Basin Plans.dwg