



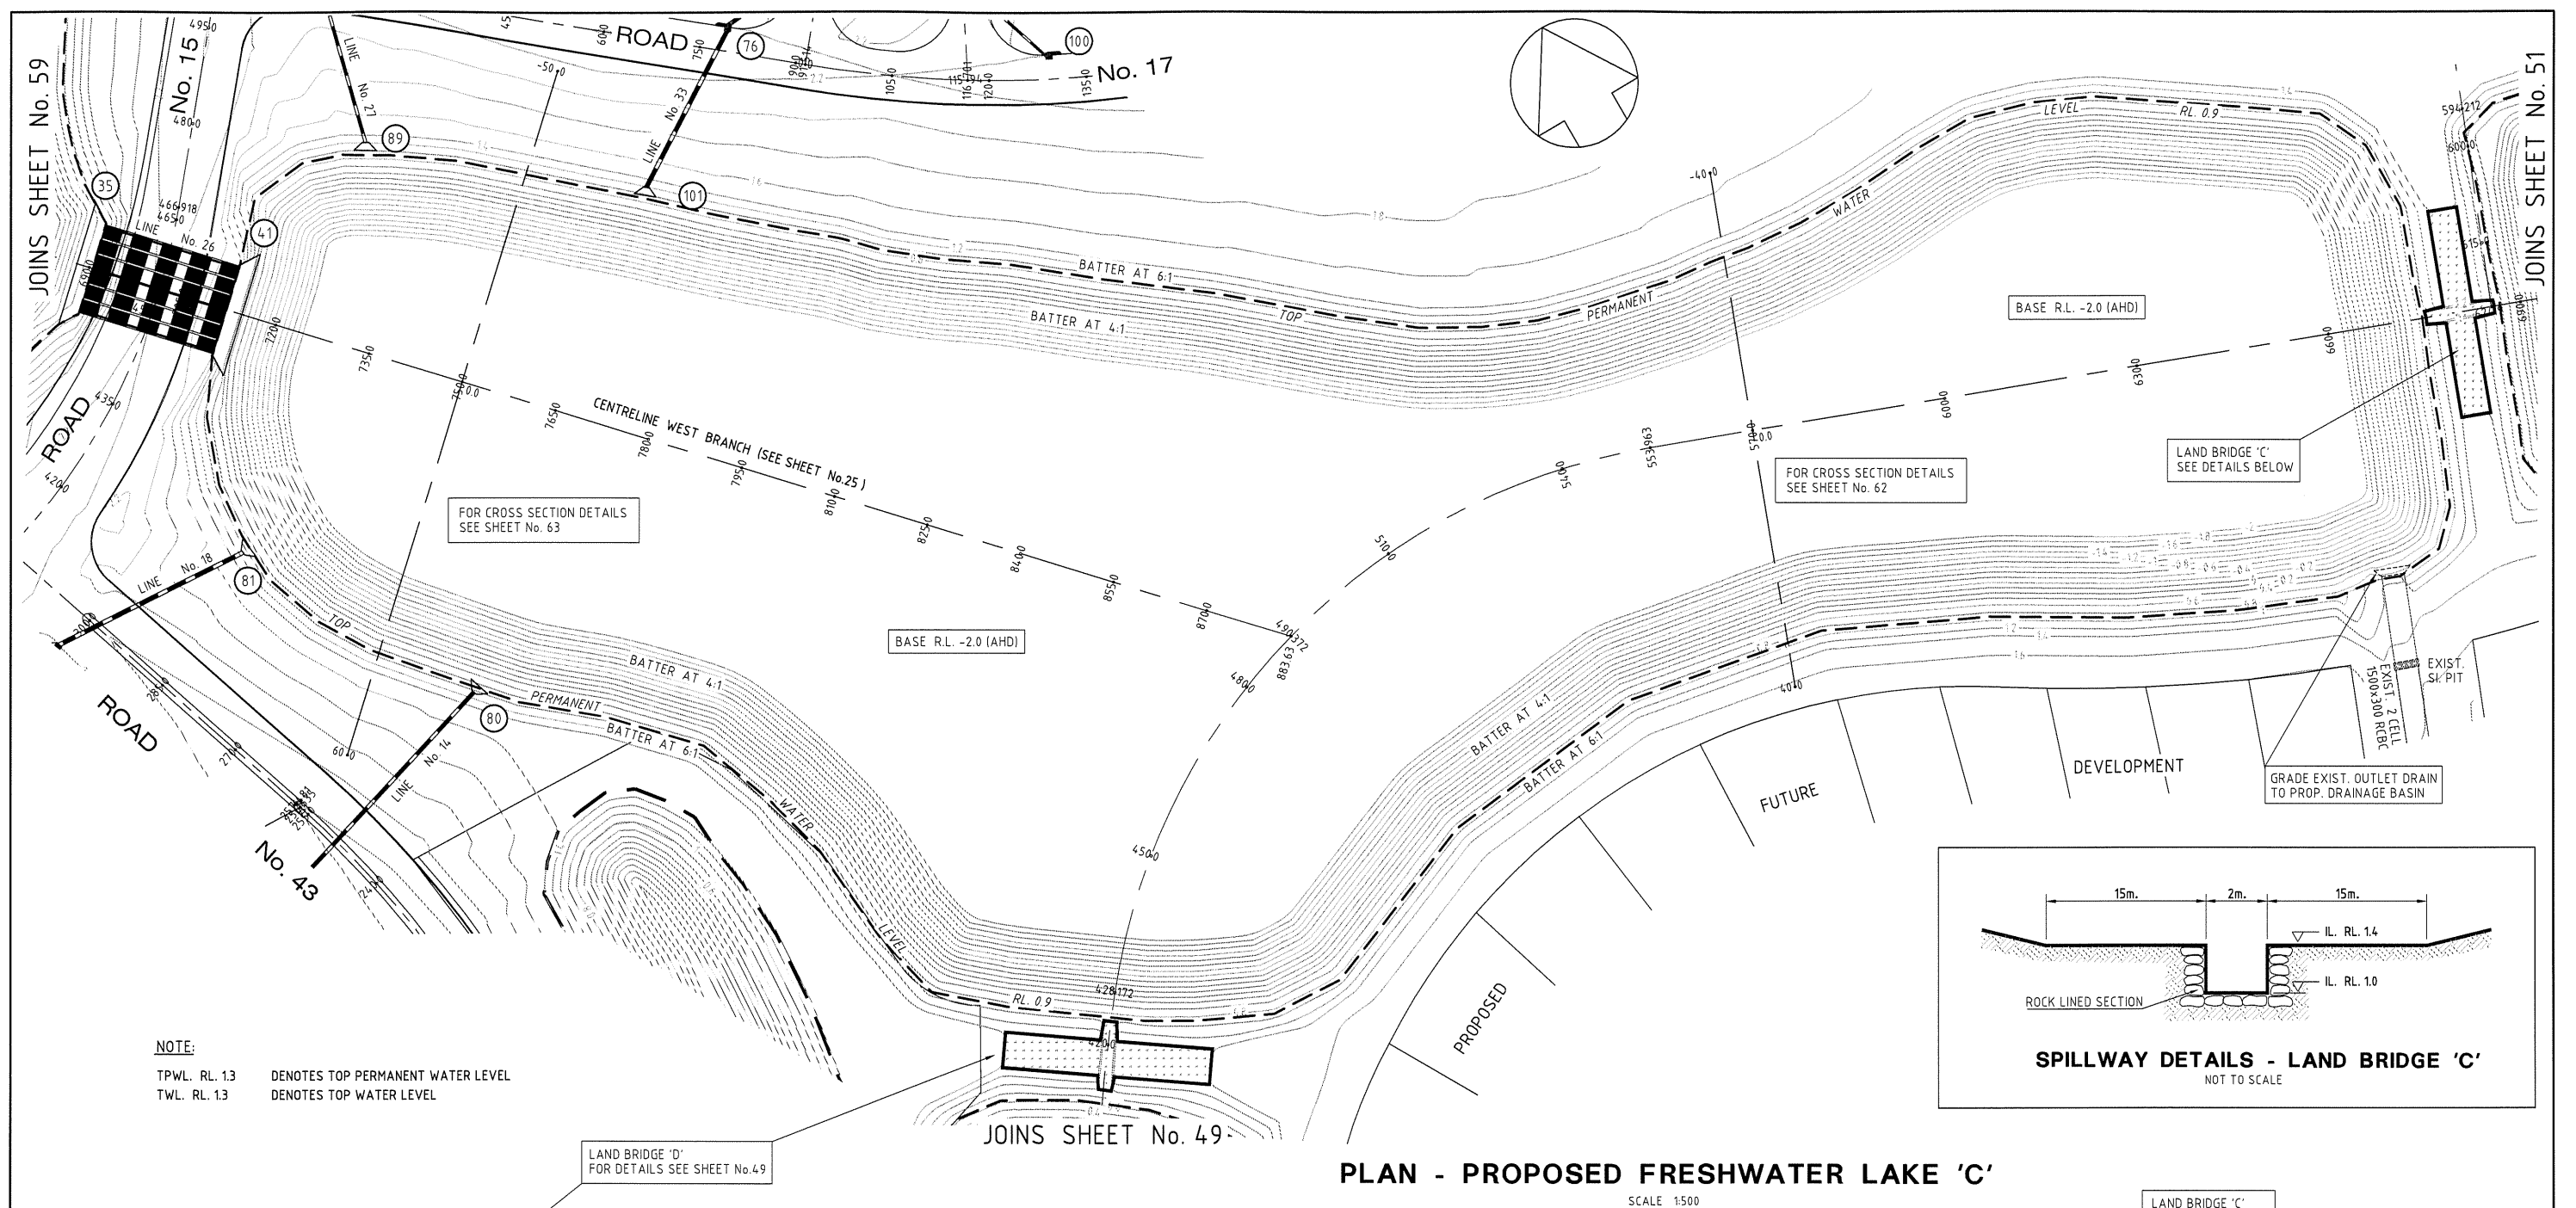

PLAN - PROPOSED FRESHWATER LAKE 'C'

SCALE 1:500

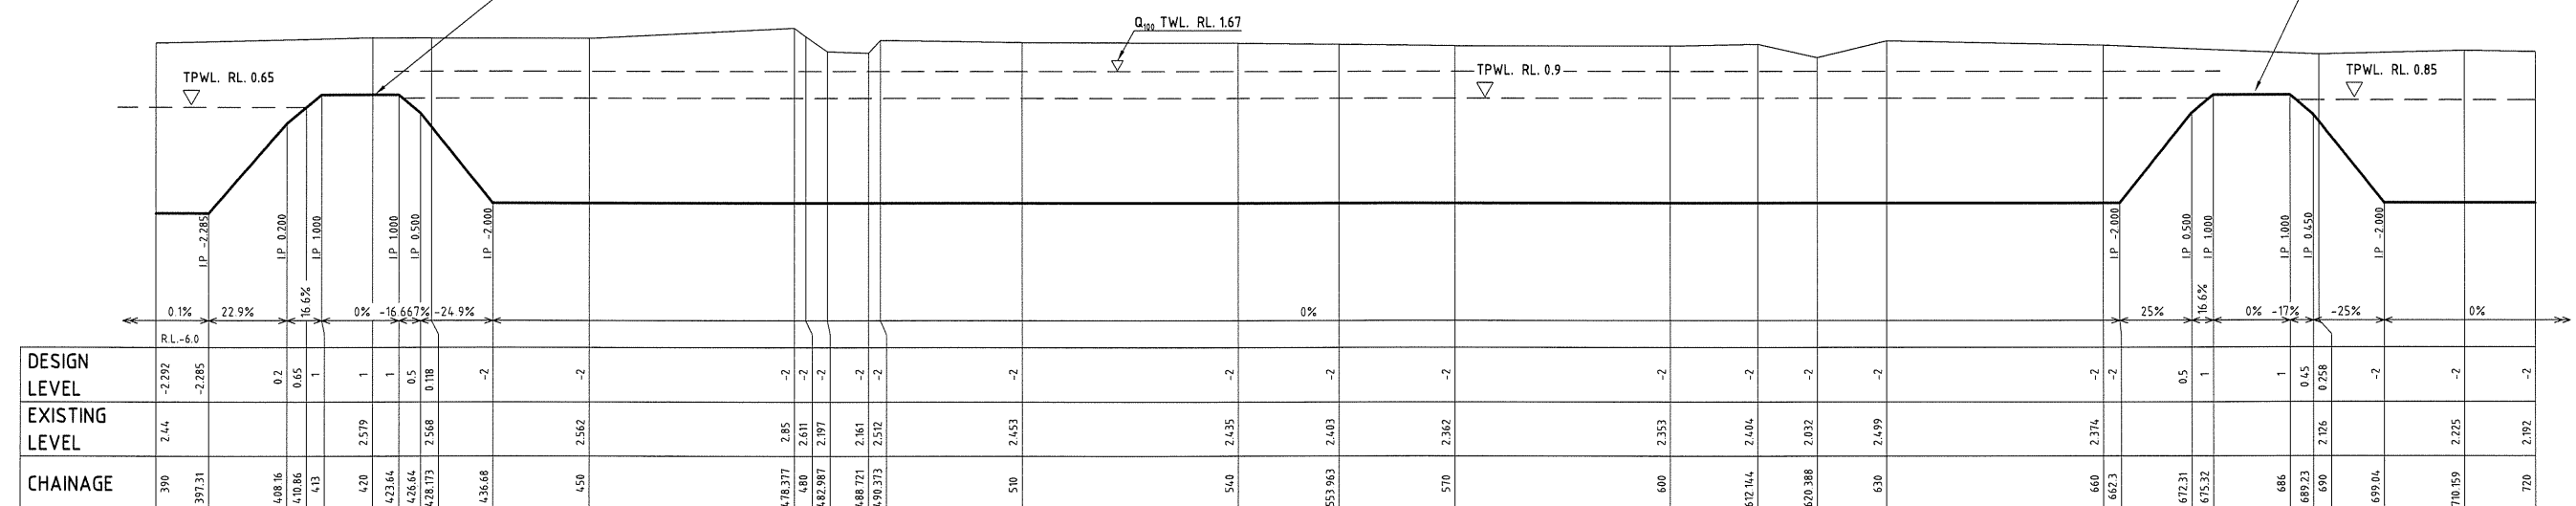

LONGITUDINAL SECTION - PROPOSED FRESHWATER LAKE 'C'

H=1:500 V=1:100

B	Modified Design - Scheme S Adopted	GH	GH	A.U.	BZ	G/S			
A	Original Issue	GH	GH	-	-	20/09/20			
REV	DETAILS OF AMENDMENT	DESIGNED	DRAWN	CHECKED	APPROVED	DATE			
	* Denote the original signature and date when revision was issued								



**TATTERSALL
SURVEYORS**
DEVELOPMENT CONSULTANTS

SCALE : (1:250 for A1 Size Plot)	SHEET No. :50 JOB No. : 201479	FILE : 20700212 DATE : Plotted 14-07 01/05/08	SHEET SIZE A1
COMPUTER FILE : S:\projects\Mvall Quays\dwg\STG9\Basin Plans.dwg			