



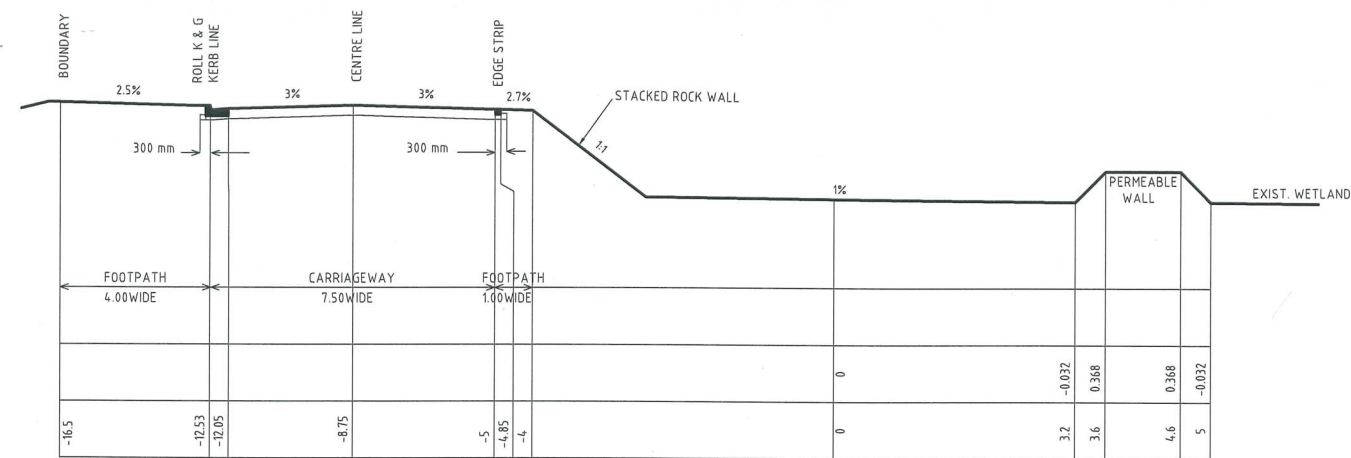


1:50

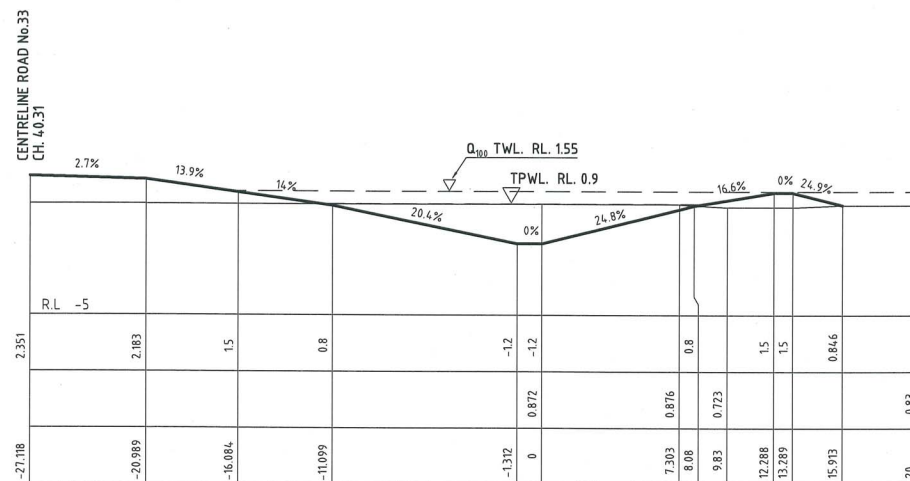


CROSS SECTION - PRE-TREATMENT BASIN E2

H=1:200 V=1:200

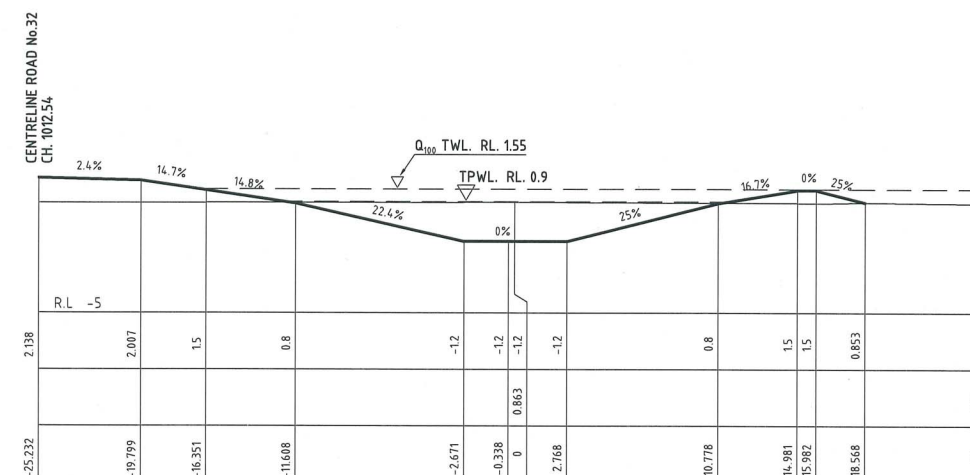

CROSS SECTION - PRE-TREATMENT BASIN E4

H=1:200 V=1:200

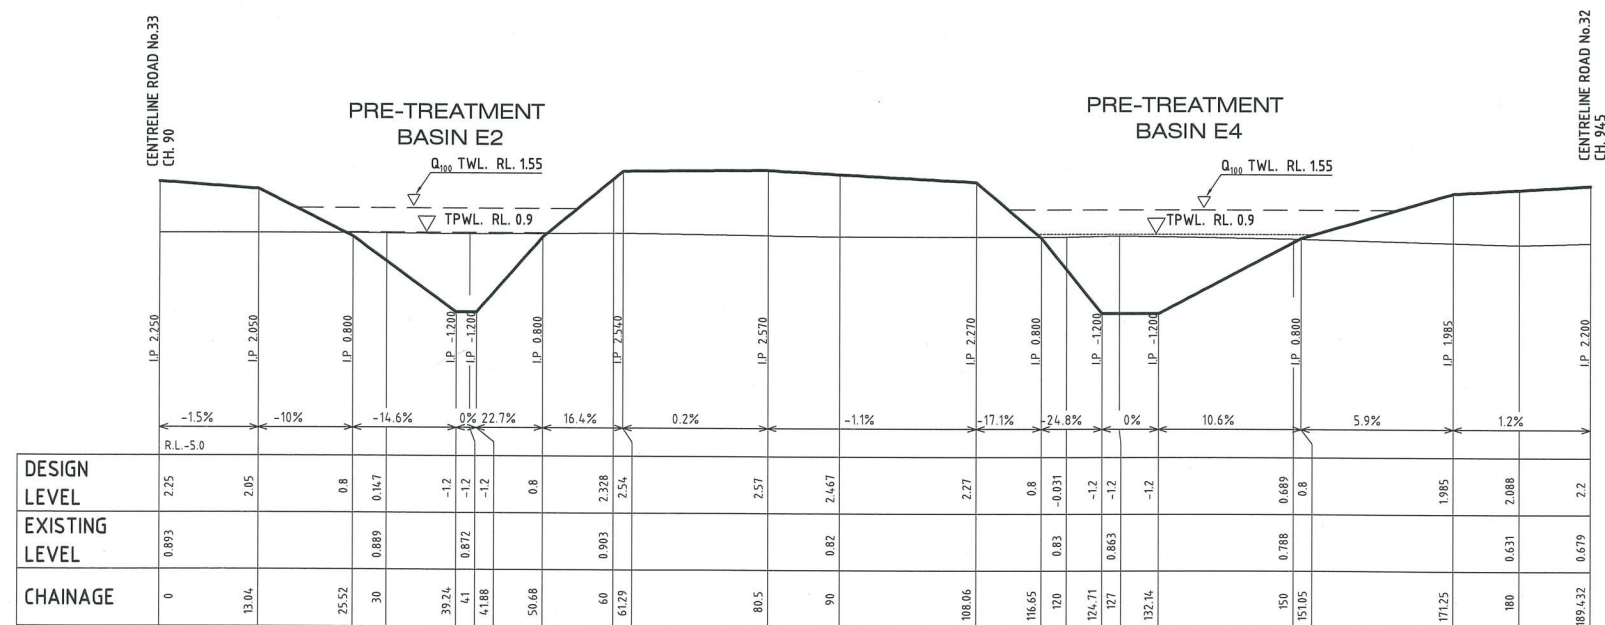

(SEE SHEET No.56)

H=1:500 V=1:100

C	Admin Revision	GH	GH	AV.	BL	21/9/20
B	Modified Design - Scheme 5 Adopted	GH	GH	AV*	BL*	06/08/07
A	Original Issue	GH	GH	-	-	26/09/00
REV	DETAILS OF AMENDMENT	DESIGNED	DRAWN	CHECKED	APPROVED	DATE
* Denotes the original signature and date when revision was issued						