



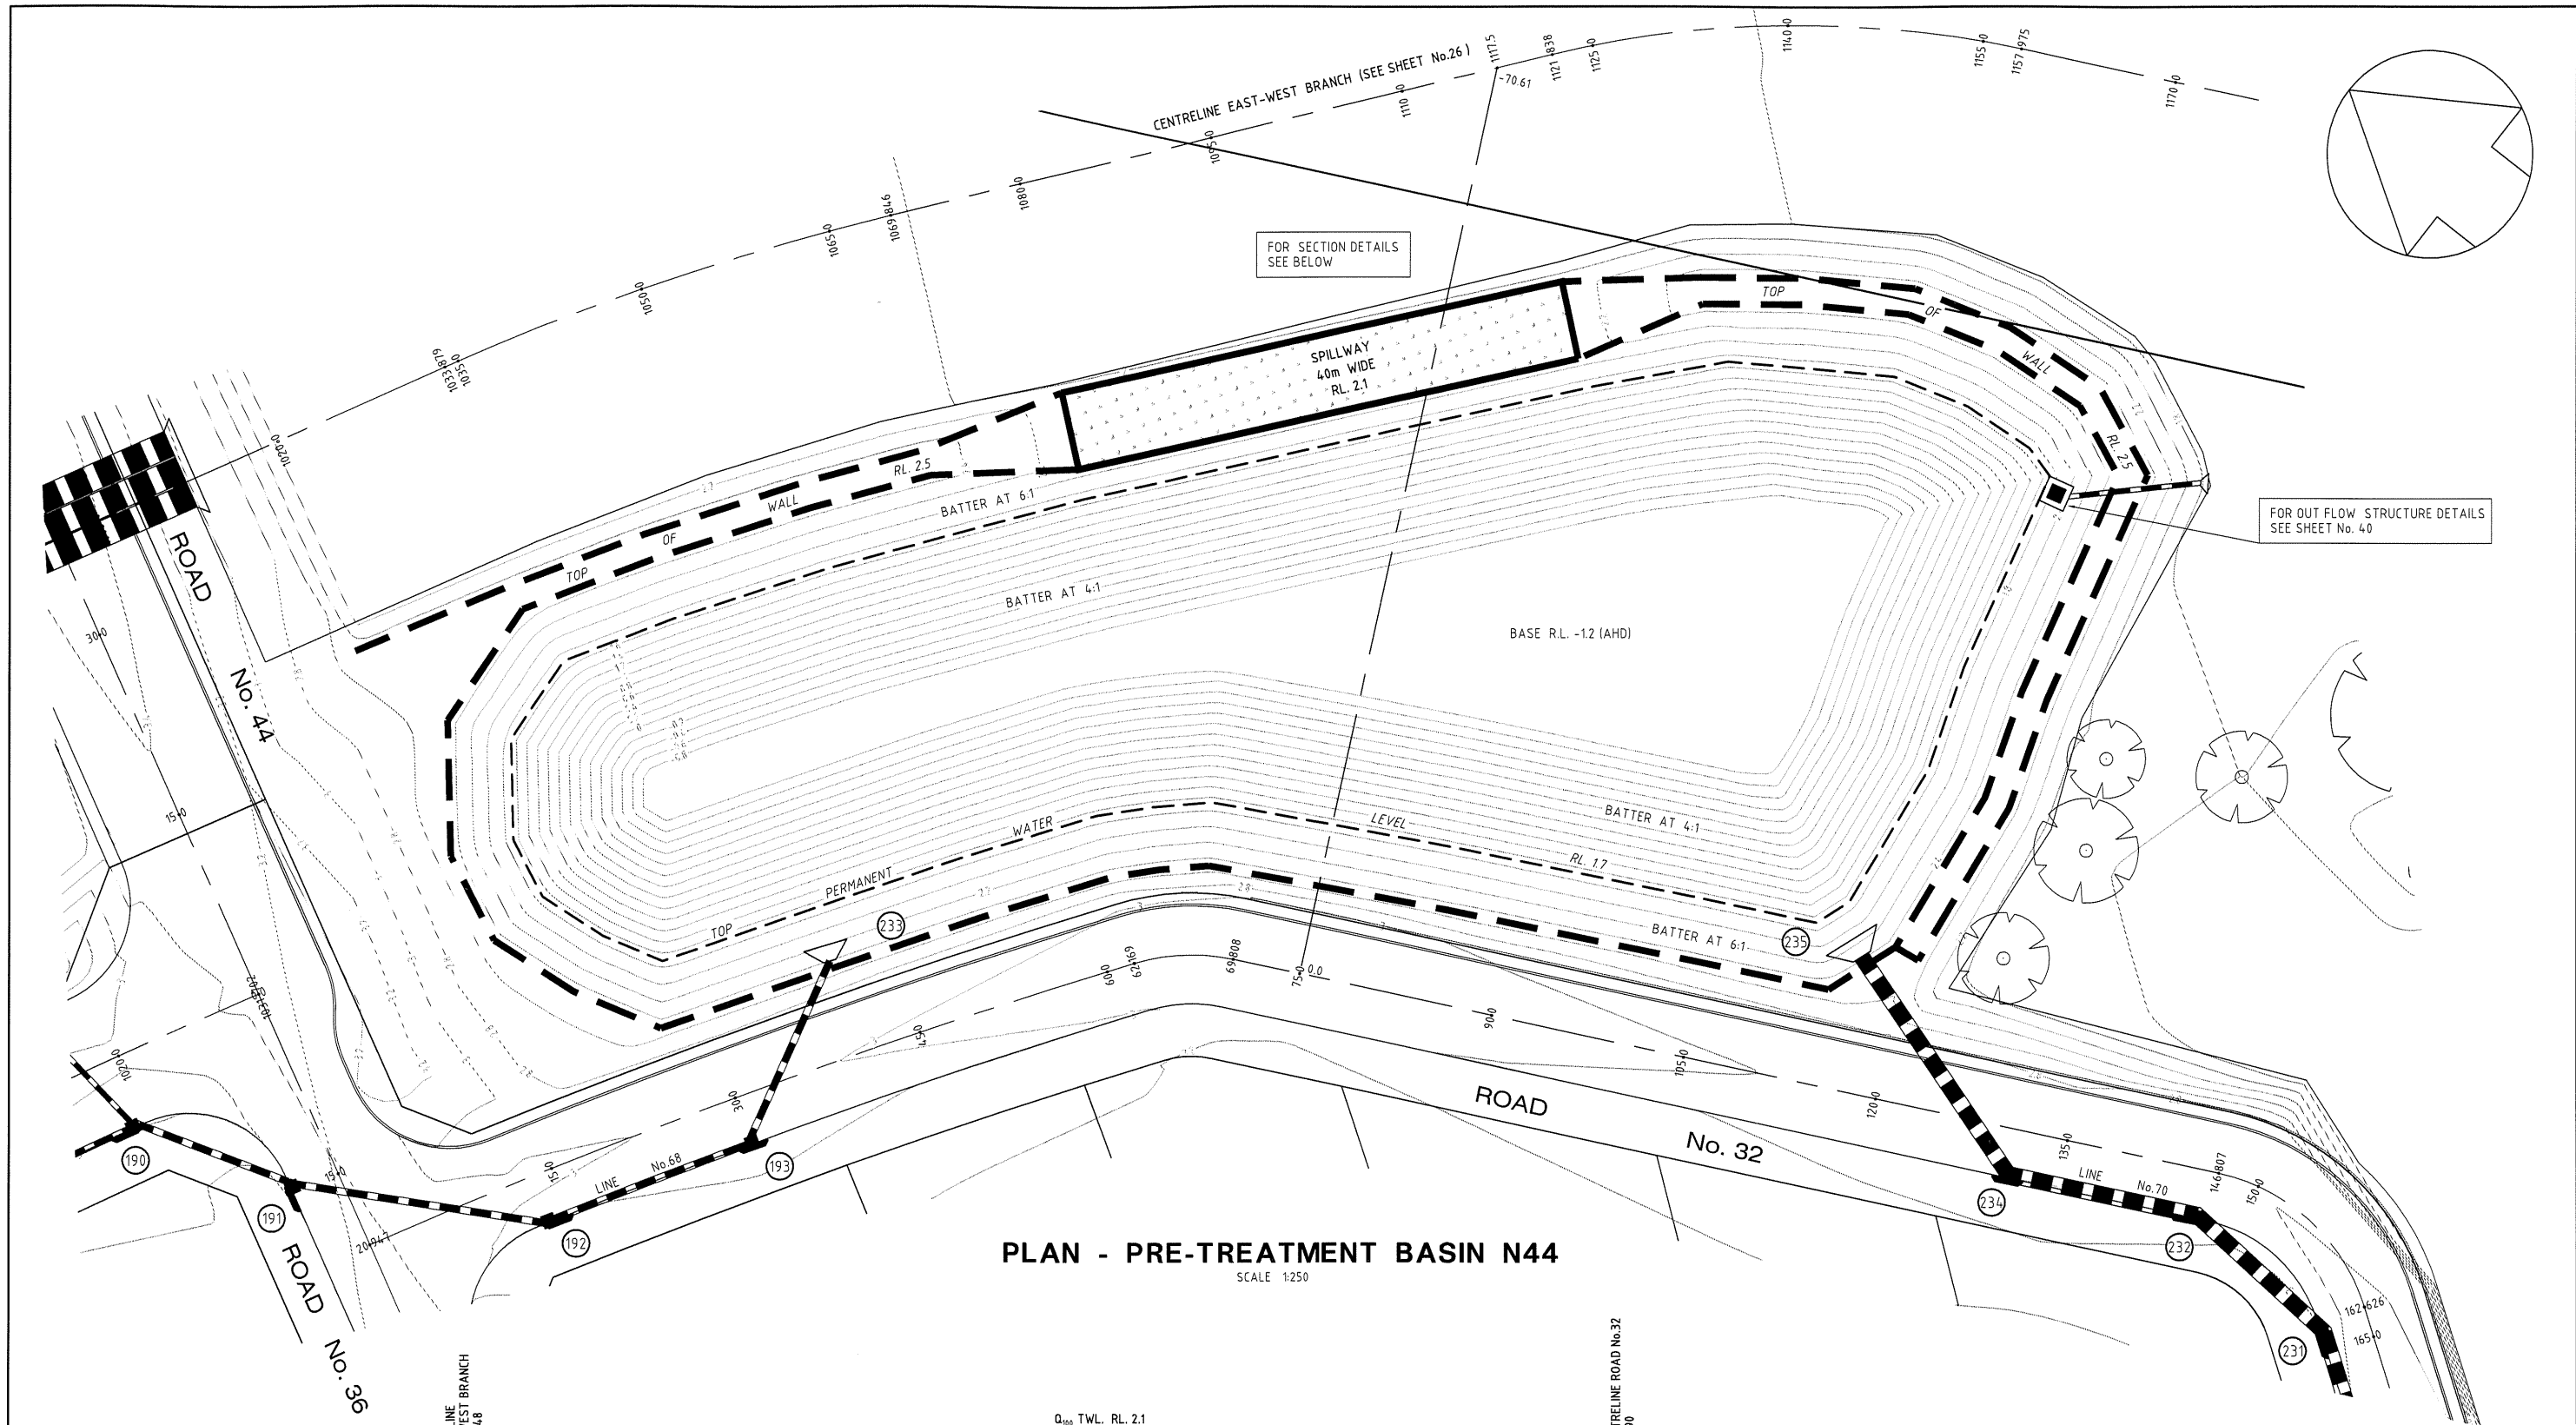

PLAN - PRE-TREATMENT BASIN N44
SCALE 1:250

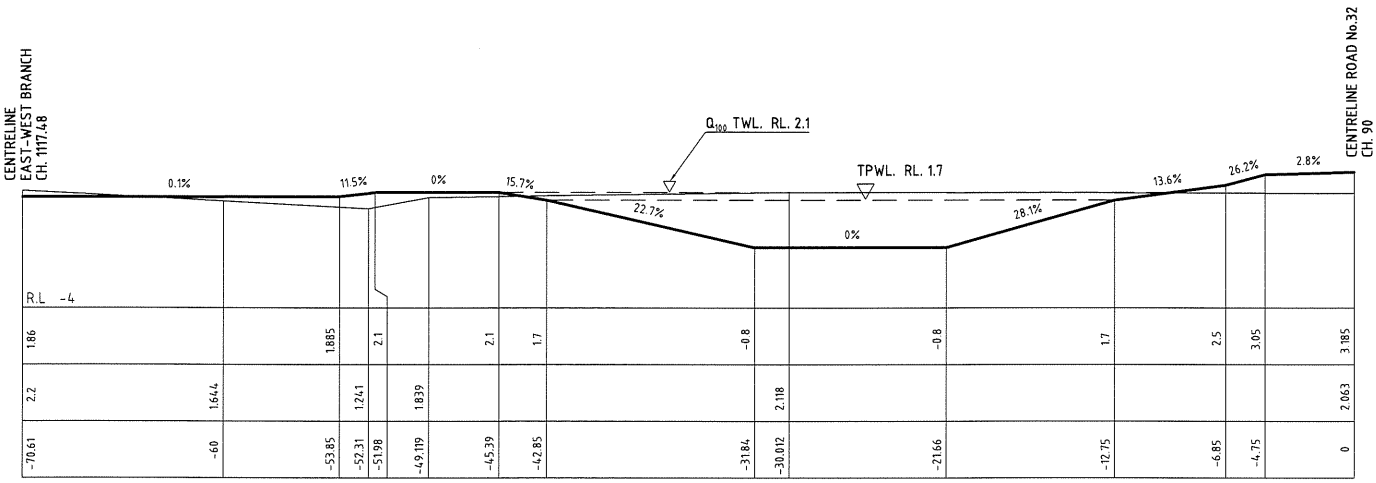

CROSS SECTION - PRE-TREATMENT BASIN N44
H=1:200 V=1:200

REV	DETAILS OF AMENDMENT	DESIGNED	DRAWN	CHECKED	APPROVED	DATE
B	Modified Design - Scheme S Adopted	GH	GH	AJ	RE	06/07
A	Original Issue	GH	GH	-	-	20/09/07

SCALE : 1:250 for A1 Size Plot

SHEET No. : 58

FILE : 20700221

JOB No. : 201479

DATE : Plotted 18-21/19/12/07

COMPUTER FILE : S:\projects\Myall Quays\dwg\STG9\Basin Plans.dwg