



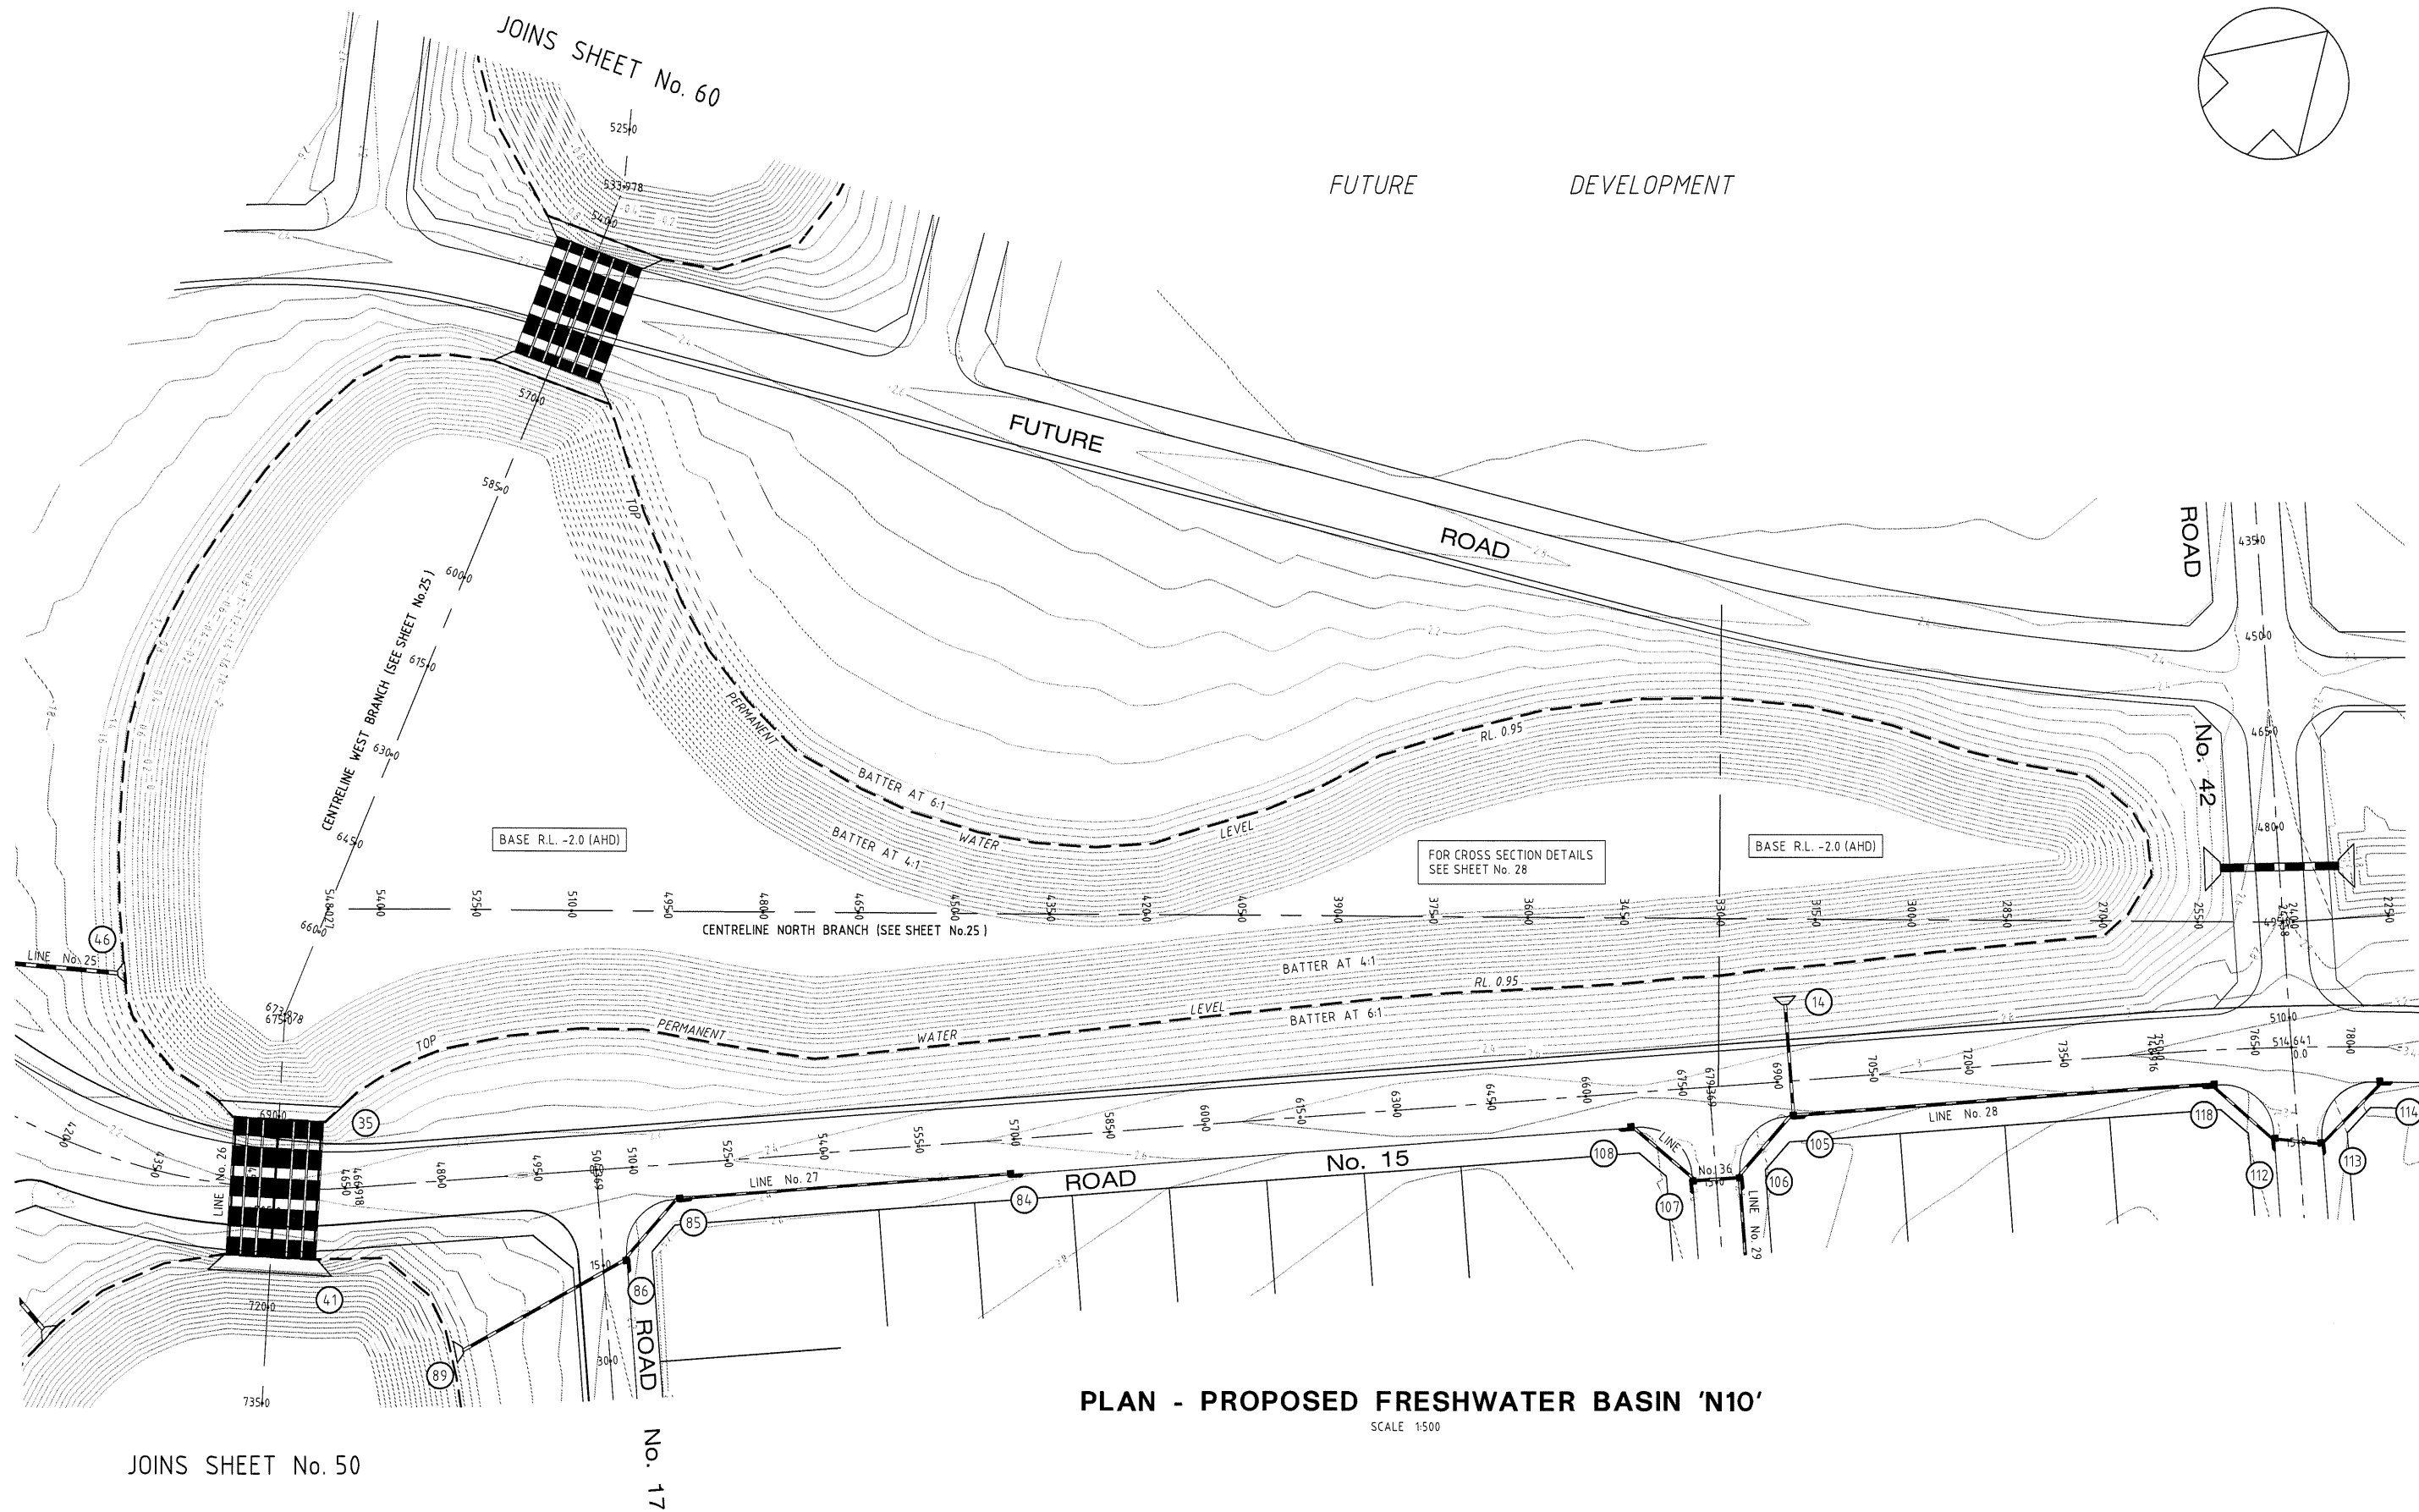

PLAN - PROPOSED FRESHWATER BASIN 'N10'

SCALE 1:500

|                                                                    |                                    |          |       |         |          |          |
|--------------------------------------------------------------------|------------------------------------|----------|-------|---------|----------|----------|
| B                                                                  | Modified Design - Scheme 5 Adopted | GH       | GH    | A.V.    | RL       | 6/3/07   |
| A                                                                  | Original Issue                     | GH       | GH    | -       | -        | 20/09/07 |
| REV                                                                | DETAILS OF AMENDMENT               | DESIGNED | DRAWN | CHECKED | APPROVED | DATE     |
| * Denote the original signature and date when revision was issued. |                                    |          |       |         |          |          |

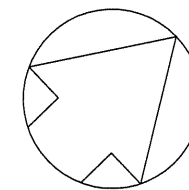

|                                                                 |                  |                               |            |
|-----------------------------------------------------------------|------------------|-------------------------------|------------|
| SCALE : 1:500 for A1 Size Plot                                  | SHEET No. : 59   | FILE : 20700222               | SHEET SIZE |
| COMPUTER FILE : S:\projects\Wyal\Quays\dwg\STG9\Basin Plans.dwg | JOB No. : 201479 | DATE : Plotted 18/21/19/12/07 | A1         |