



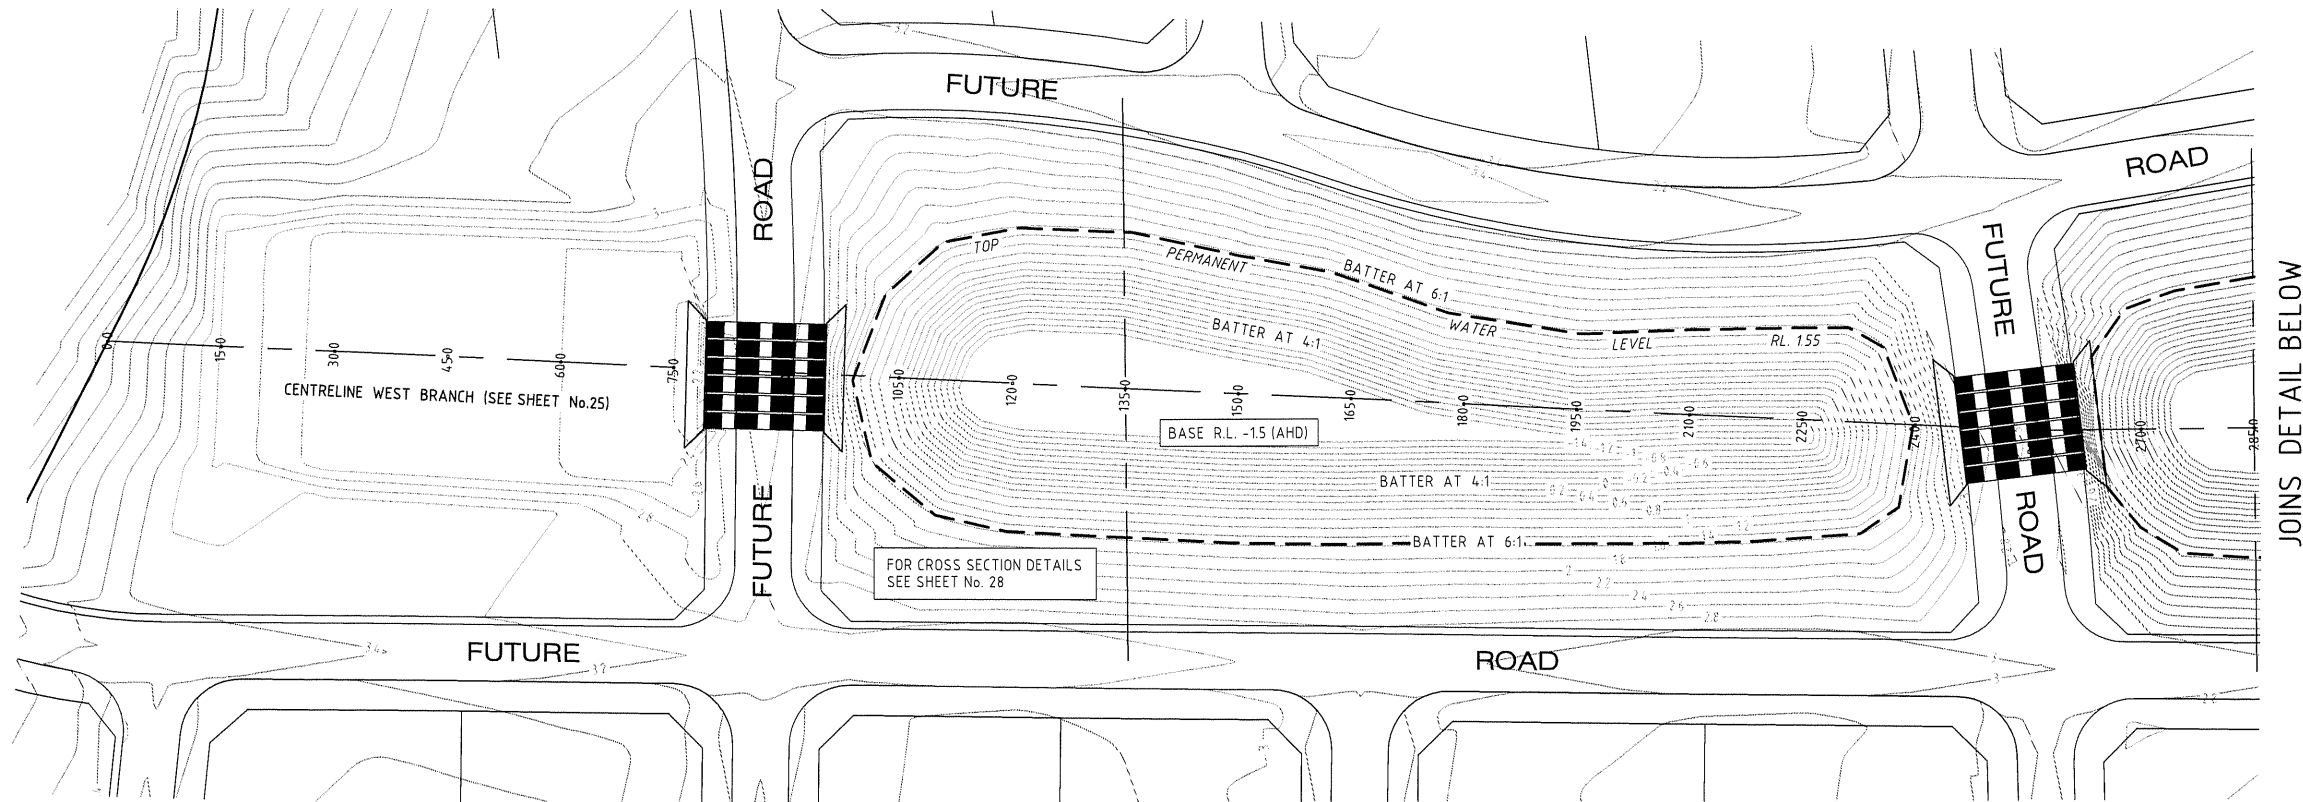

PLAN - PROPOSED FRESHWATER BASIN 'W1'

SCALE 1:500

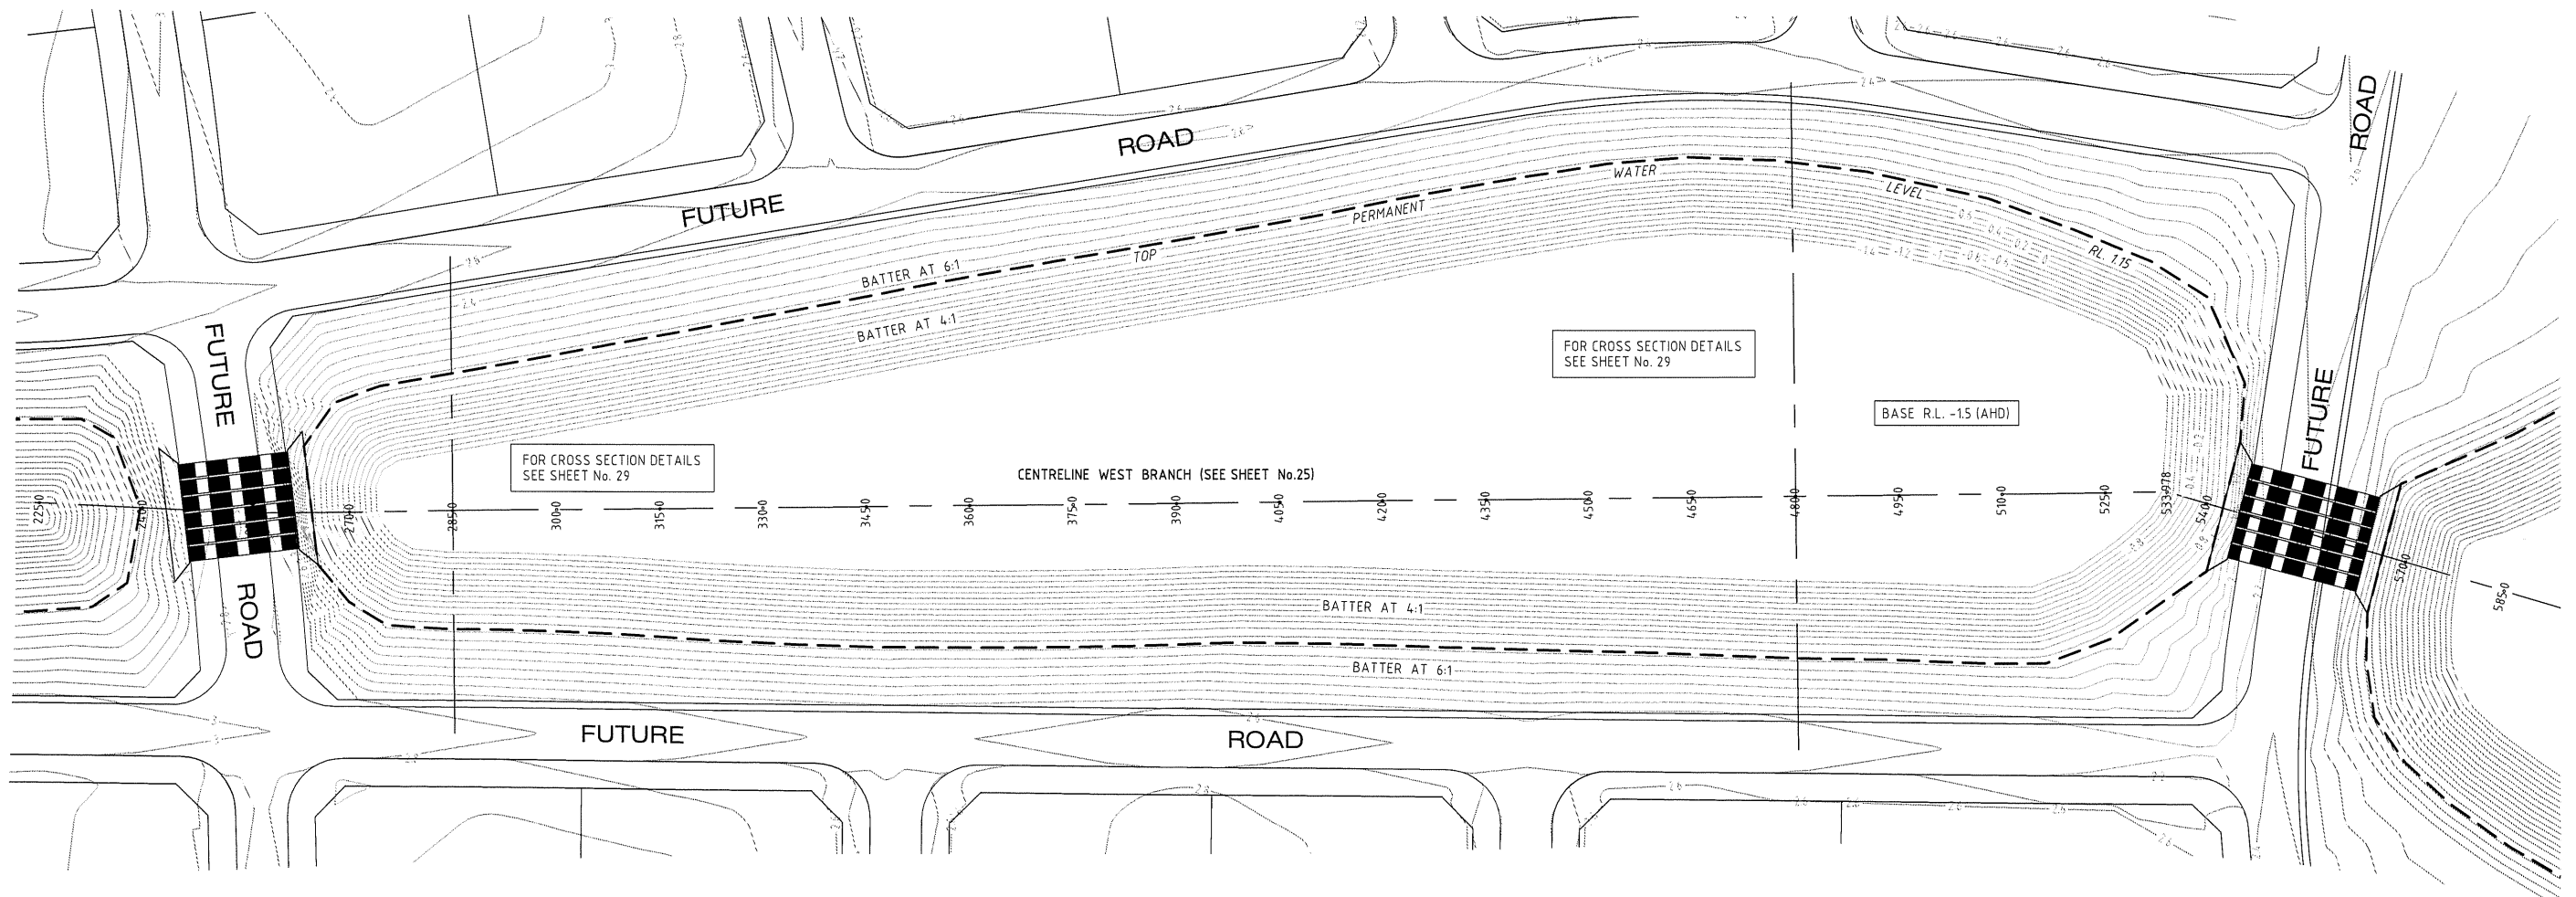

PLAN - PROPOSED FRESHWATER BASIN 'N10U'

SCALE 1:500

B	Modified Design - Scheme 5 Adopted	GH	GH	A.V.	AL	6/1/08
A	Original Issue	GH	GH	-	-	20/09/07
REV	DETAILS OF AMENDMENT	DESIGNED	DRAWN	CHECKED	APPROVED	DATE
* Denote the original signature and date when revision was issued.						

* Denote the original signature and date when revision was issued.



SCALE : 1:500 (for A1 Size Plot)	SHEET No. : 60	FILE : 20700223	SHEET SIZE : A1
COMPUTER FILE : S:\projects\Myall Quays\dwg\STG9\Basin Plans.dwg	JOB No. : 201479	DATE : Plotted 12/4/08	