


PLAN - PROPOSED FRESHWATER BASIN 'EB'

SCALE 1:250

B	Modified Design - Scheme S Adopted	GH	GH	A.V.	20/09/07	6/8/07
A	Original Issue	GH	GH	-	-	-
REV	DETAILS OF AMENDMENT	DESIGNED	DRAWN	CHECKED	APPROVED	DATE
* Denote the original signature and date when revision was issued.						

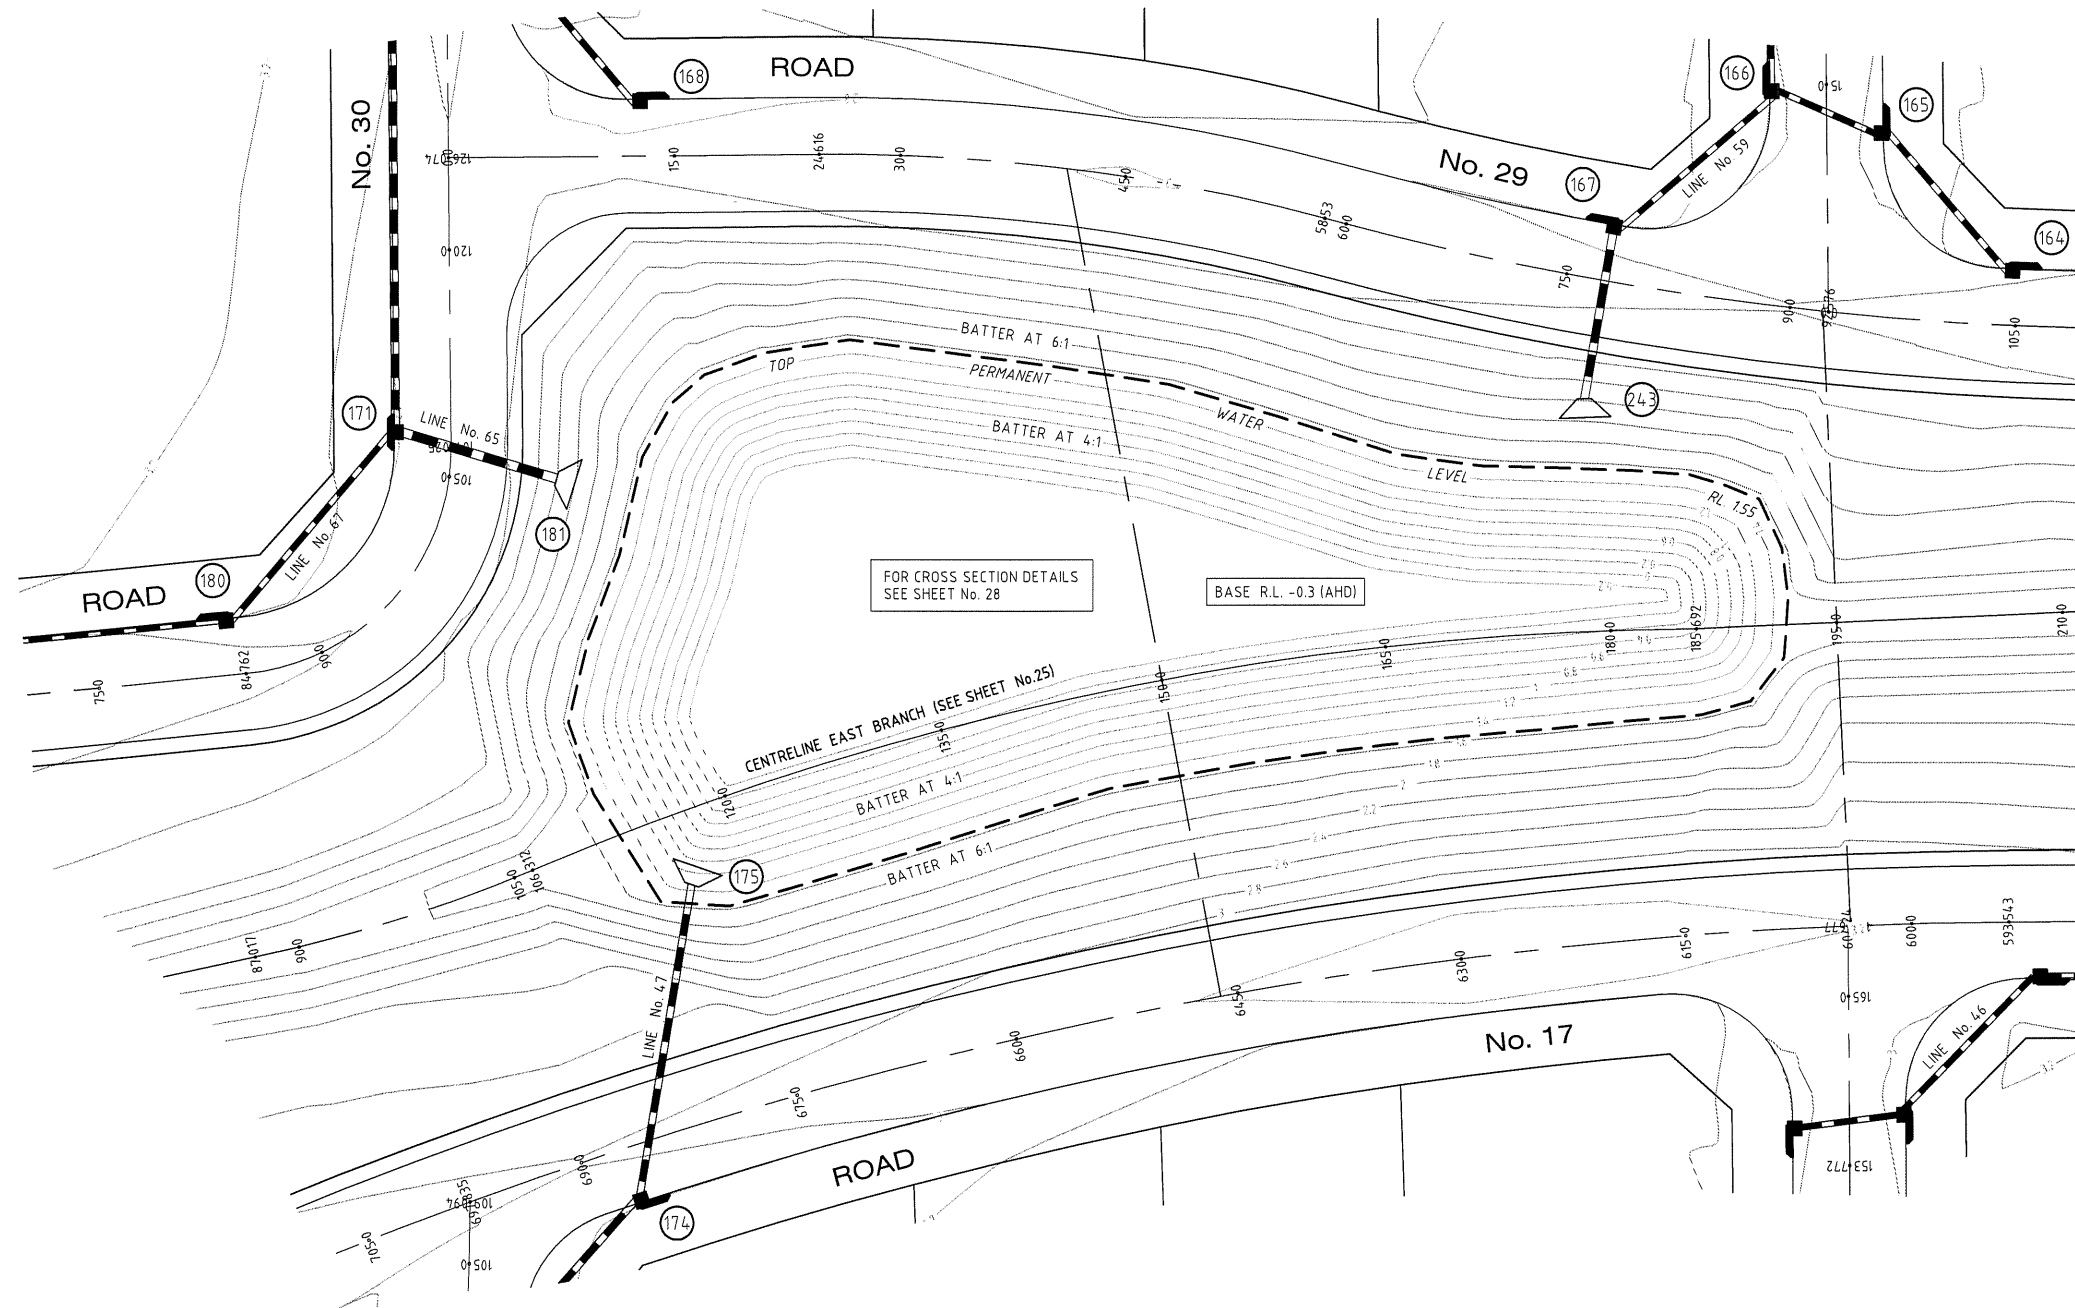

SCALE : 1:500 (for A1 Size Plot)	SHEET No. : 161	FILE : 20700224	SHEET SIZE
COMPUTER FILE : S:\projects\Myall Quays\dwg\STG9\Basin Plans.dwg	JOB No. : 201479	DATE : Plotted 18:21 19/12/07	A1