


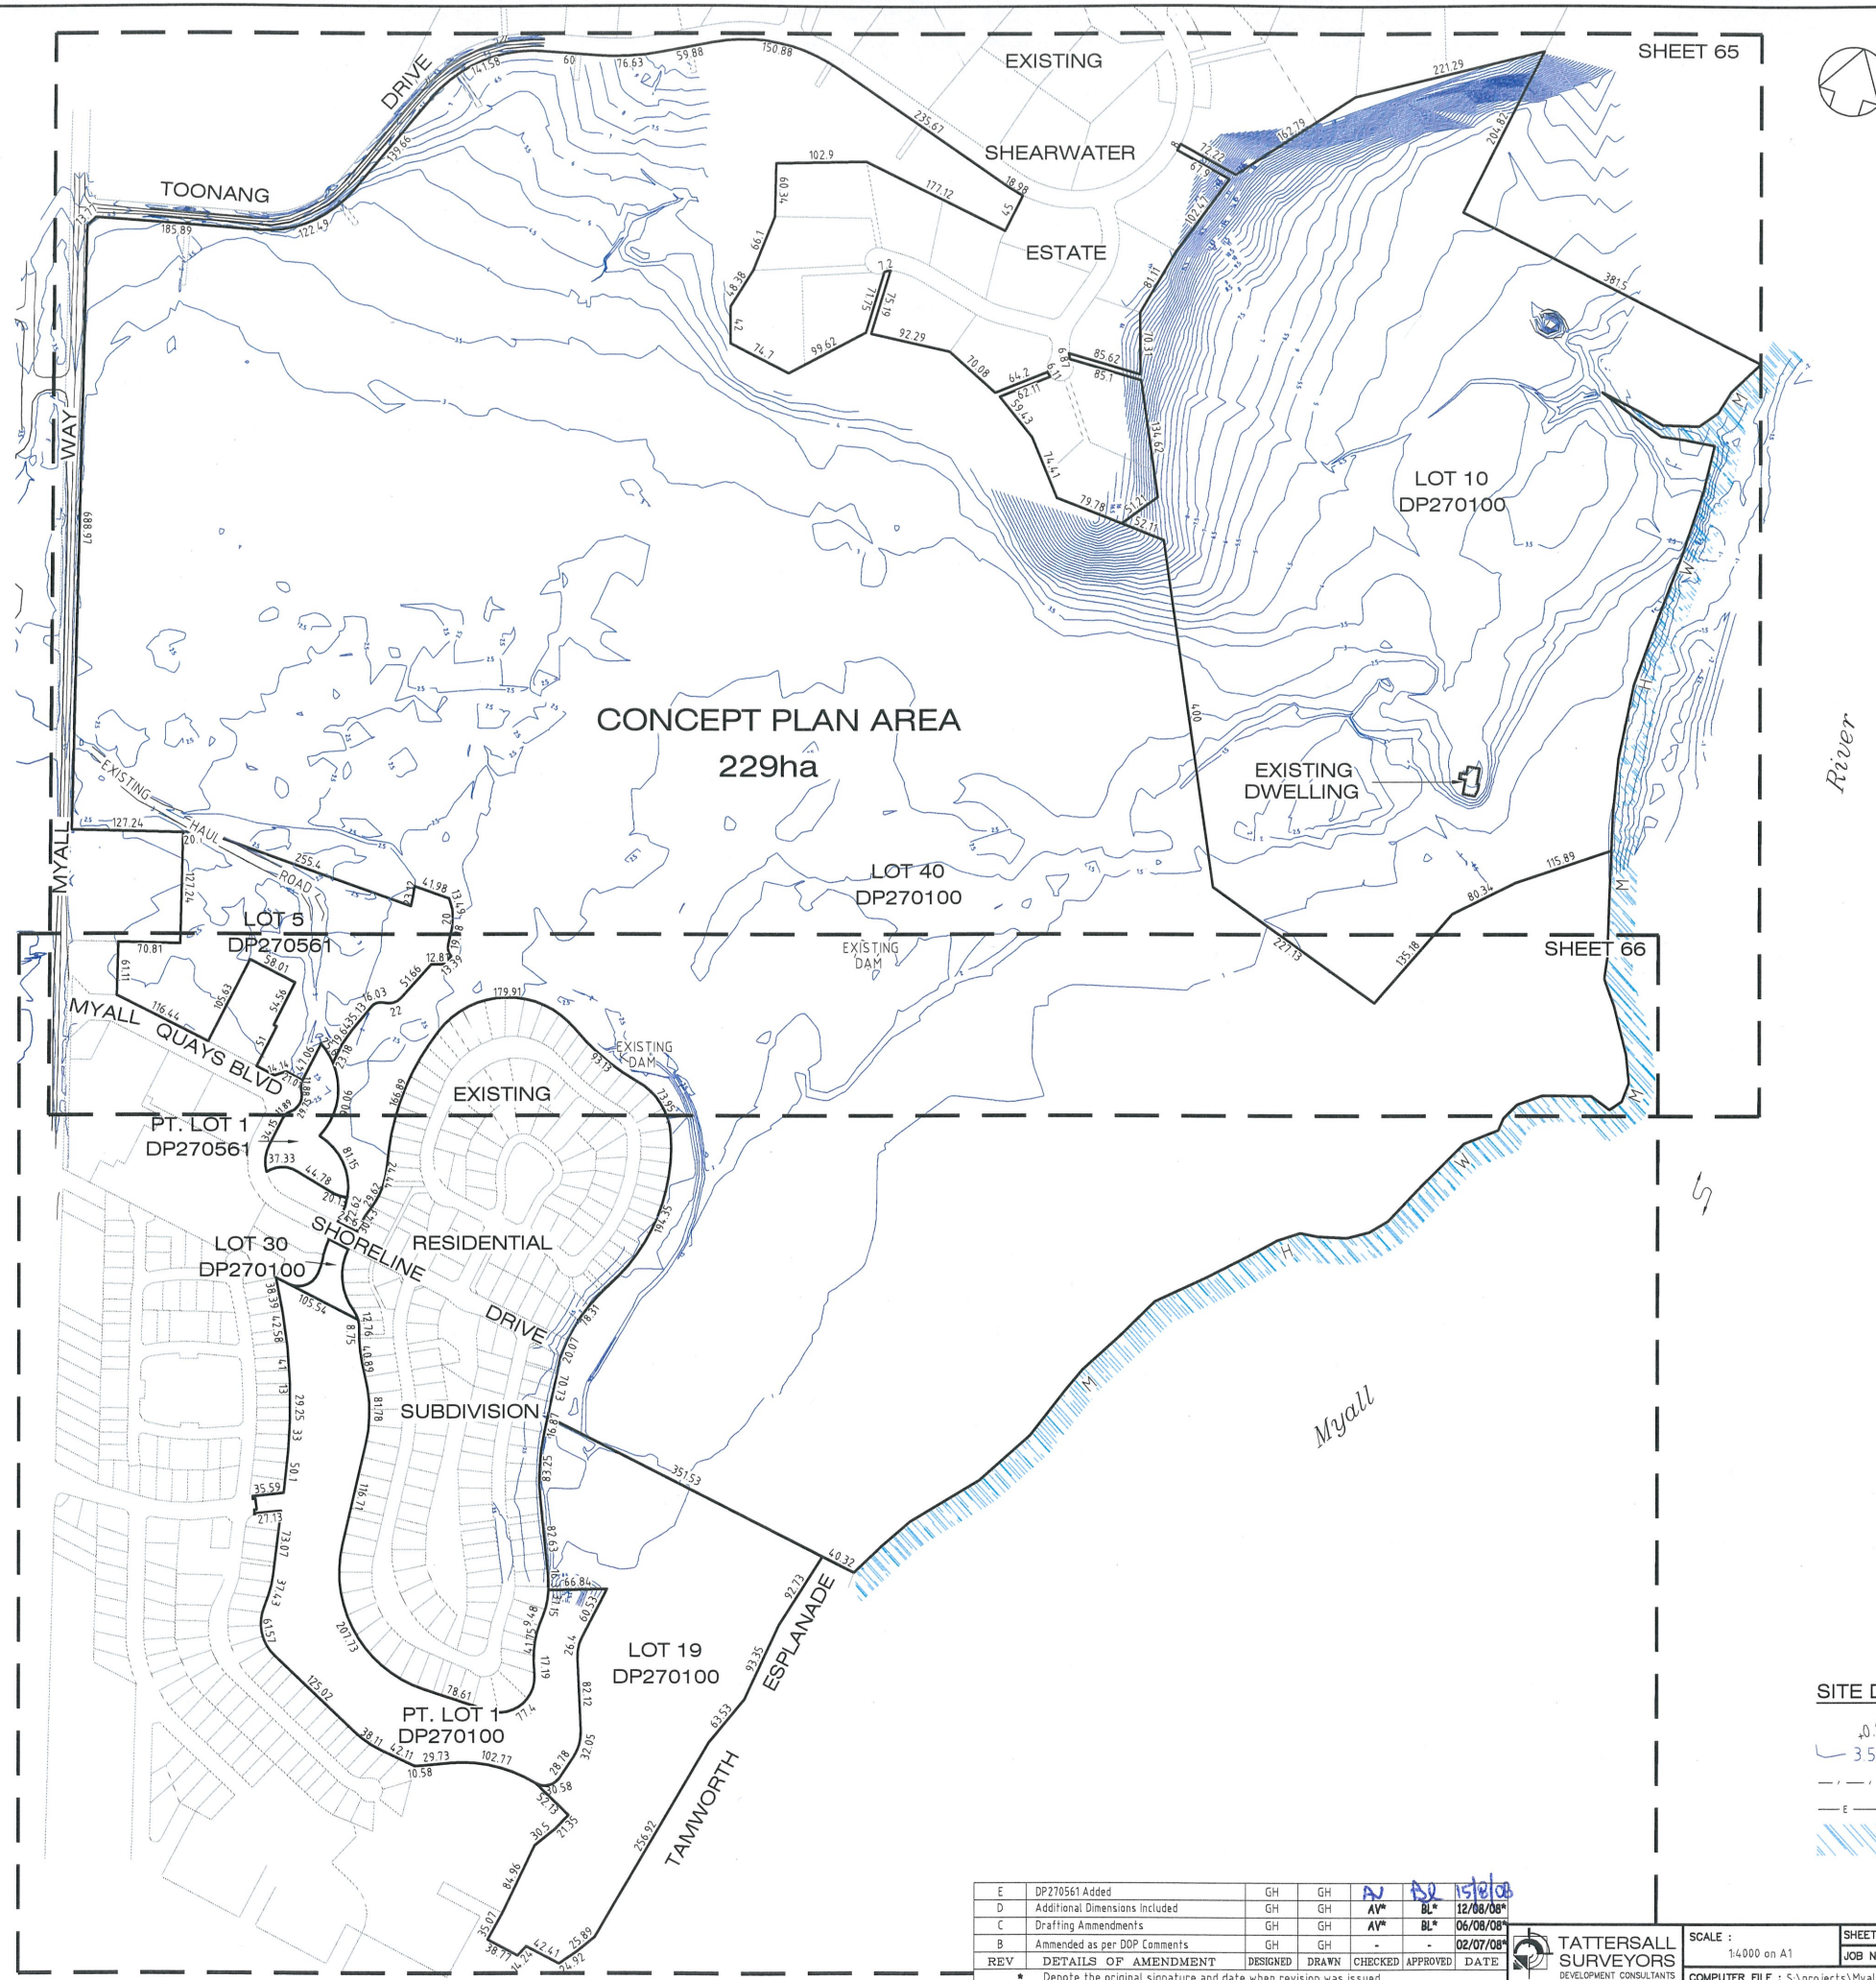

- SITE DETAIL SURVEY**
- 0.89 SPOT HEIGHT
 - 35 EXISTING CONTOURS (0.5m INTERVAL)
 - EXISTING FENCING
 - EXISTING OVERHEAD POWER LINE
 - FORESHORE BOUNDARY

E	DP270561 Added	GH	GH	AV	BL	12/08/08
D	Additional Dimensions Included	GH	GH	AV	BL	06/08/08
C	Drafting Amendments	GH	GH	AV	BL	02/07/08
B	Amended as per DOP Comments	GH	GH			
REV	DETAILS OF AMENDMENT	DESIGNED	DRAWN	CHECKED	APPROVED	DATE
* Denote the original signature and date when revision was issued.						

TATTERSALL SURVEYORS
DEVELOPMENT CONSULTANTS

SCALE : 1:4000 on A1	SHEET No. : 64	FILE : 20700133	SHEET 65
JOB No. : 201479	DATE : Plotted 16/31/08/08		A1
COMPUTER FILE : S:\projects\Myall Quays\dwg\STG9\overall detail survey plan.dwg			