


SITE DETAIL SURVEY

- 0.89 SPOT HEIGHT
- 3.5 EXISTING CONTOURS (0.5m INTERVAL)
- EXISTING FENCING
- EXISTING OVERHEAD POWER LINE
- TRACK TO EXISTING DWELLING
- FORESHORE BOUNDARY

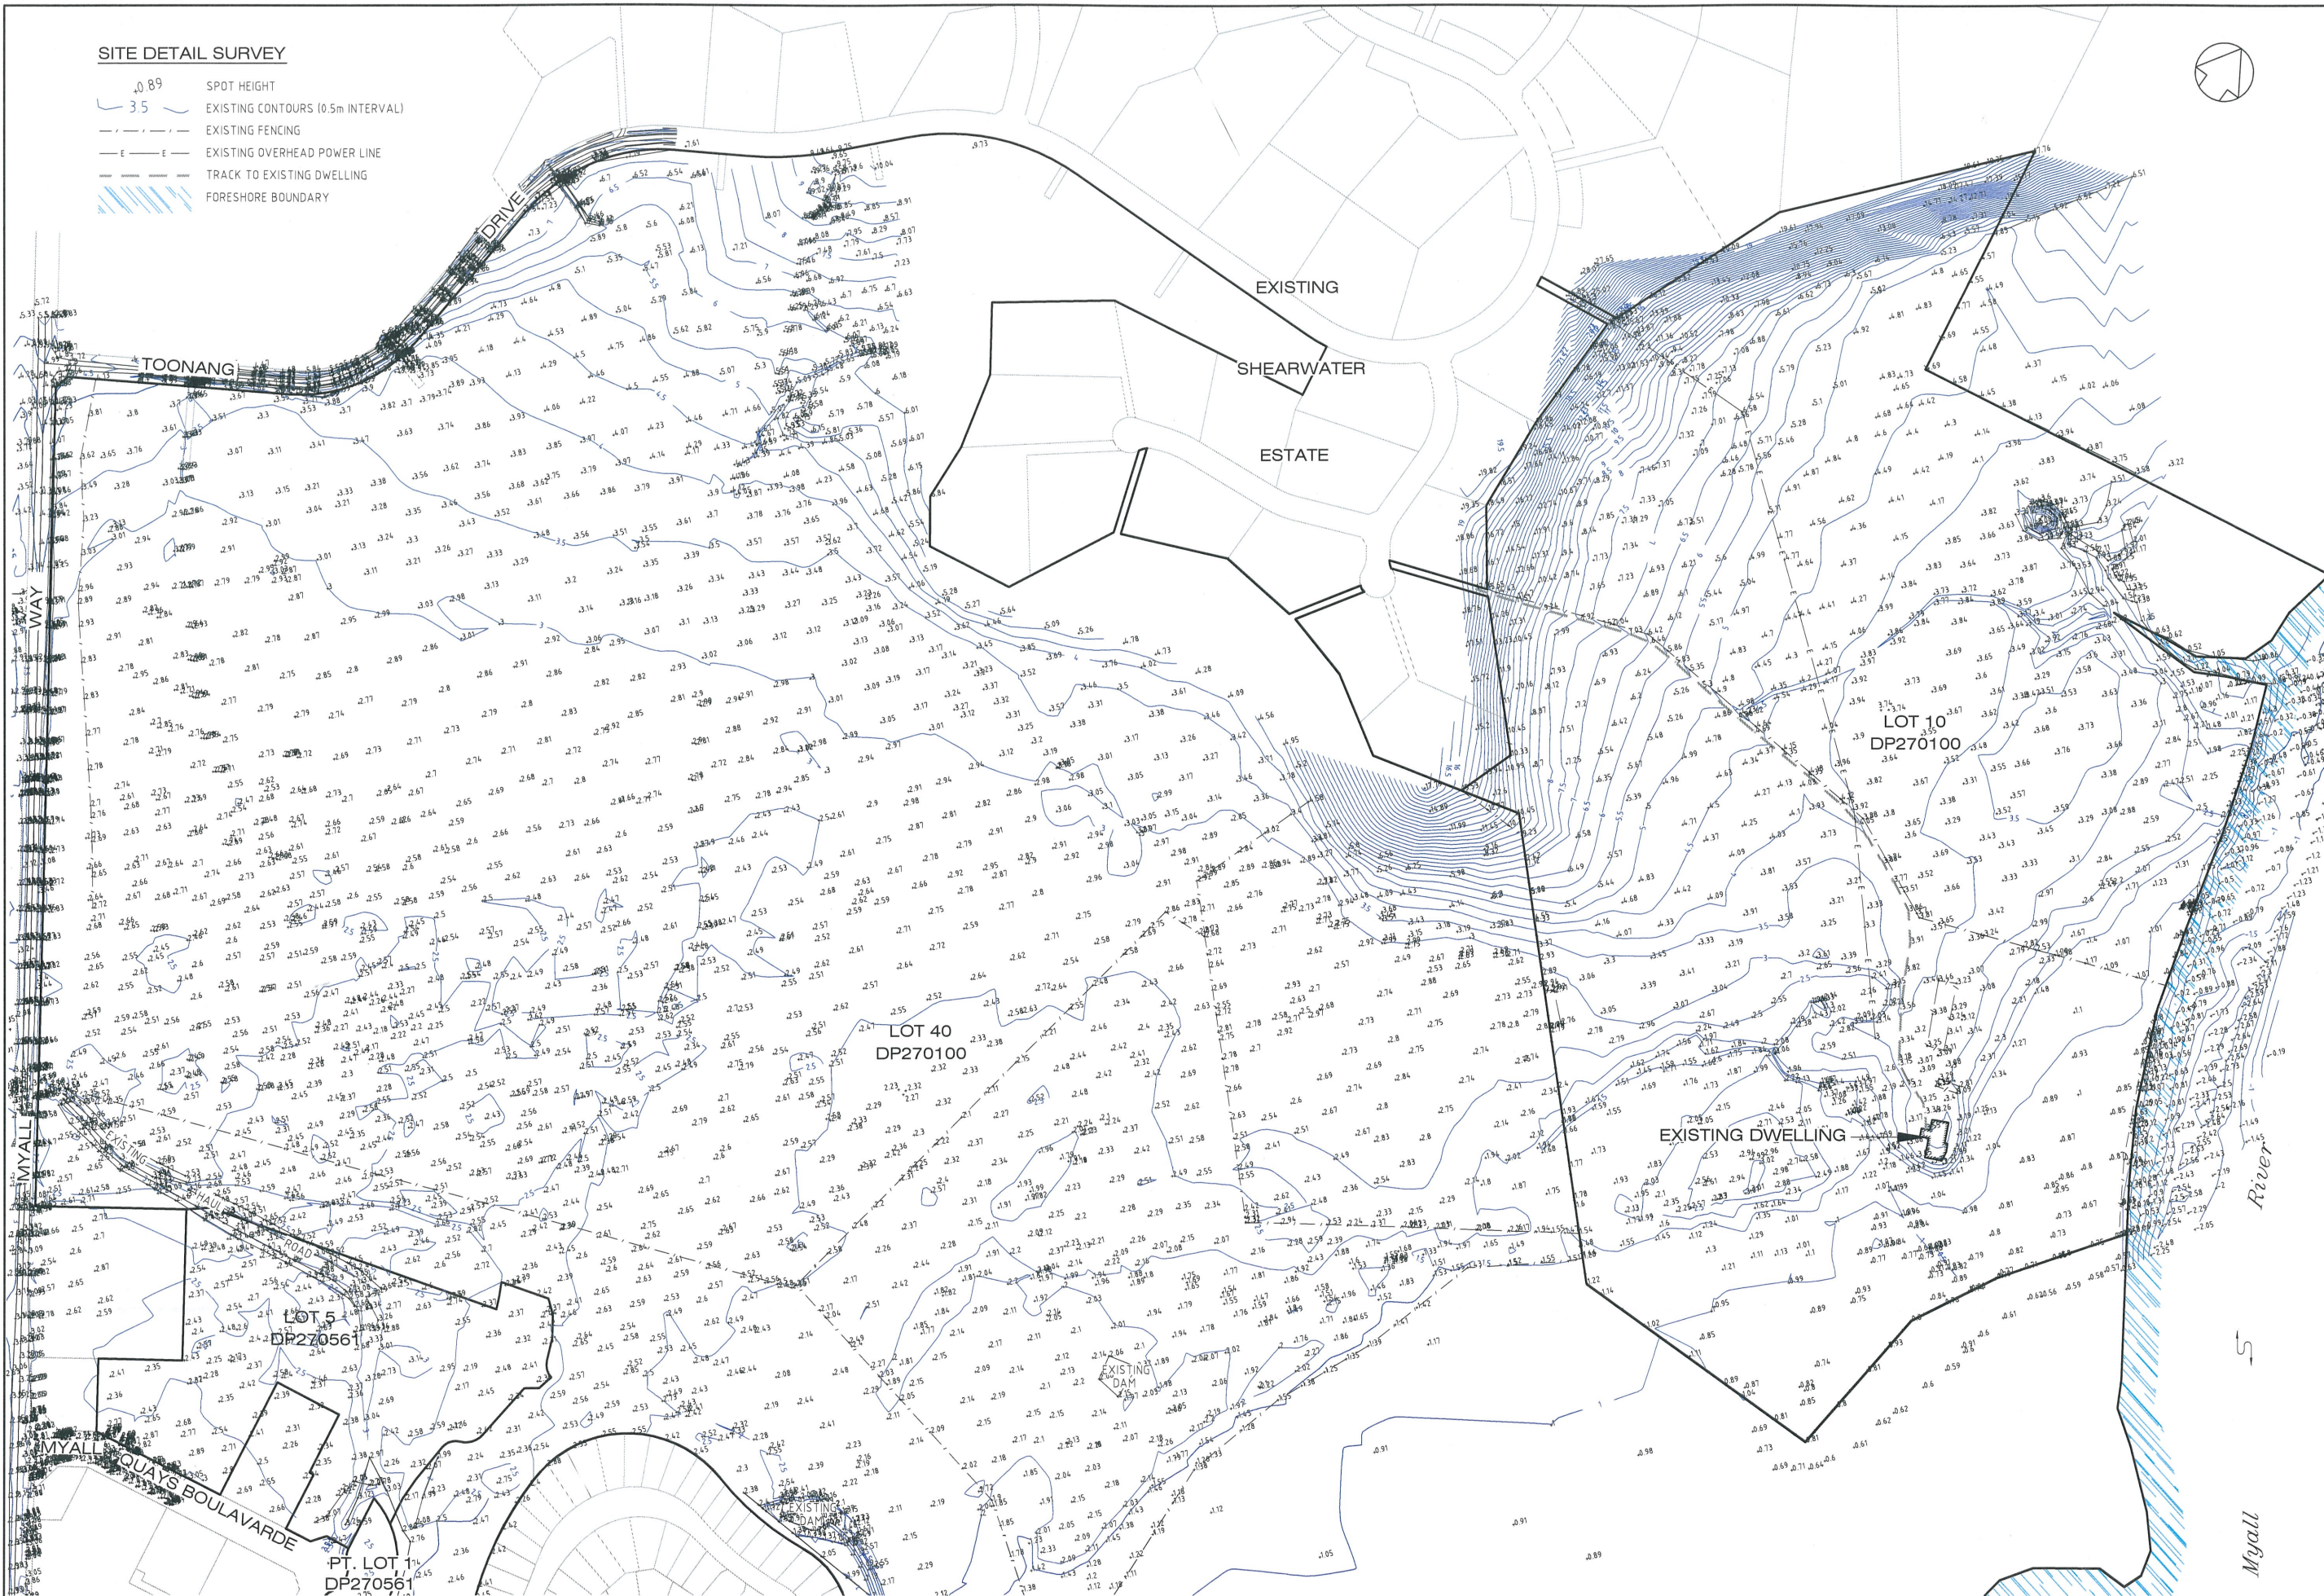

B	DP270561 Added	GH	GH	AV	BL	15/02/08
A	Original Issue	GH	GH	AV	BL	06/08/08
REV	DETAILS OF AMENDMENT	DESIGNED	DRAWN	CHECKED	APPROVED	DATE
* Denote the original signature and date when revision was issued.						

TATTERSALL SURVEYORS
DEVELOPMENT CONSULTANTS

SCALE : 1:2500 on A1	SHEET No. 265	FILE : 20800105
JOB No. : 201479	DATE : Plotted 16/36 14/08/08	A1
COMPUTER FILE : S:\projects\Myall Quays\dwg\STG9\overall detail survey plan.dwg		