


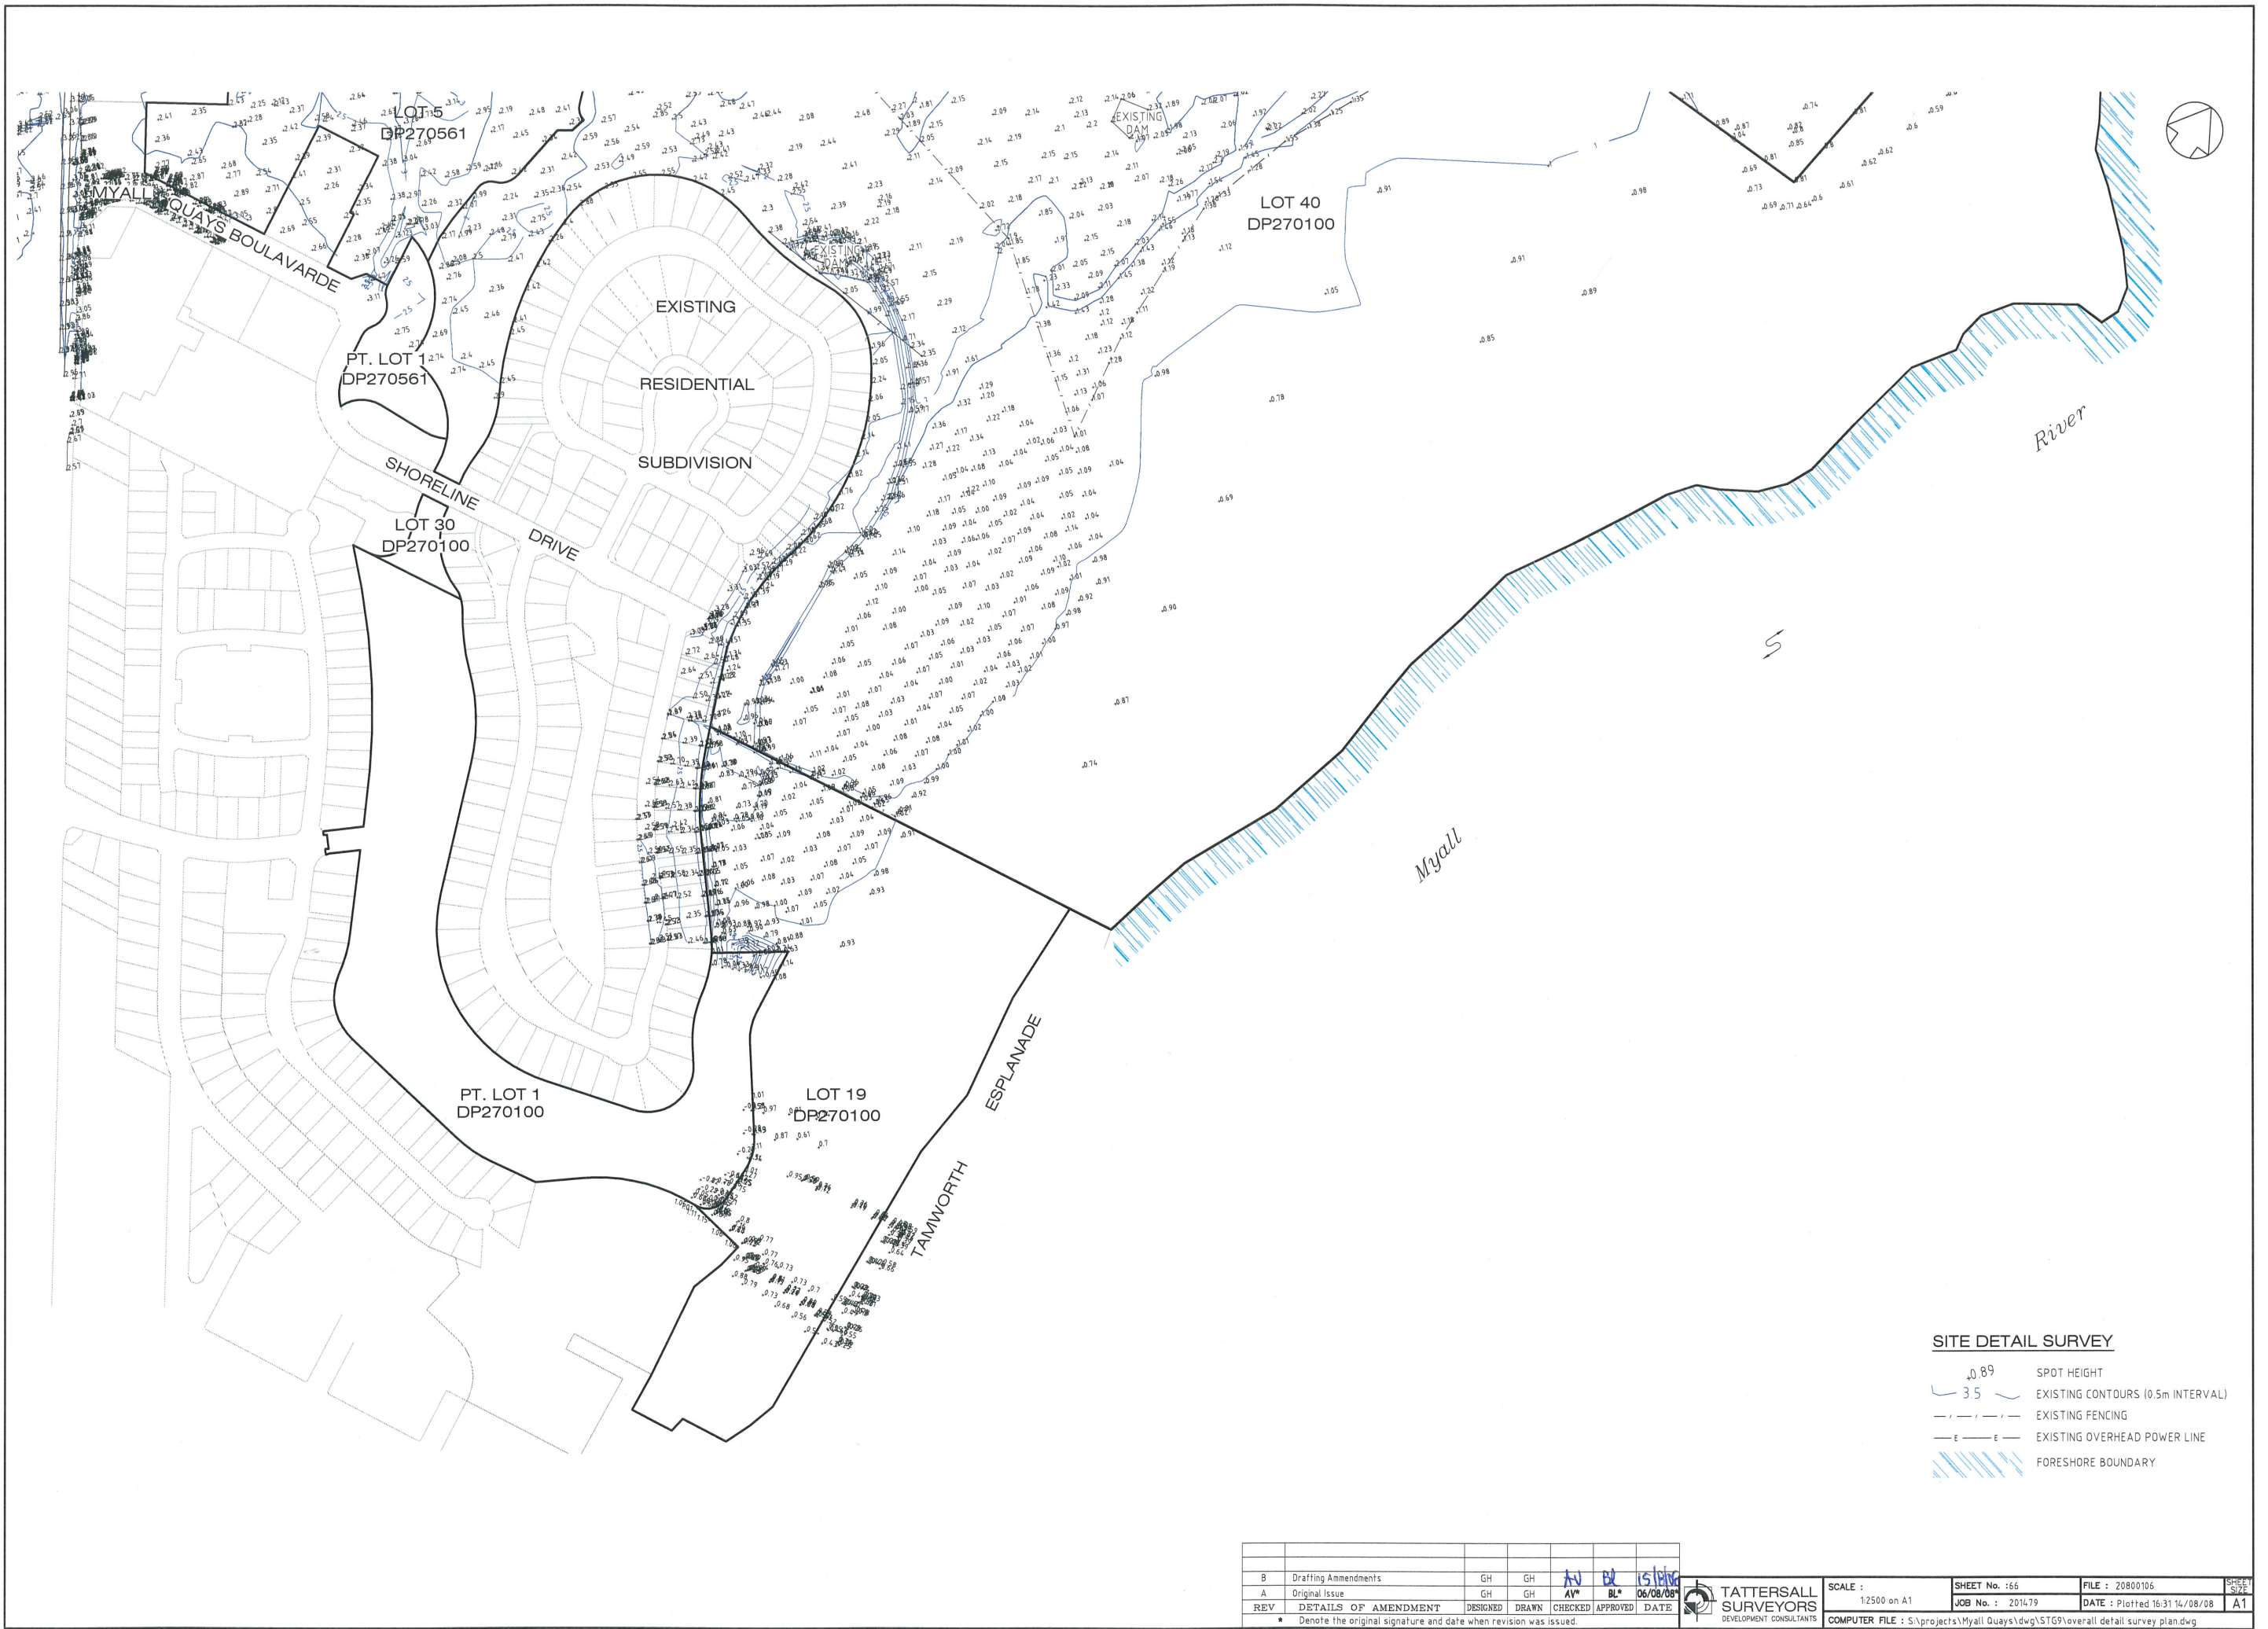

- SITE DETAIL SURVEY**
- 0.89 SPOT HEIGHT
 - 3.5 EXISTING CONTOURS (0.5m INTERVAL)
 - EXISTING FENCING
 - - - - EXISTING OVERHEAD POWER LINE
 - /// FORESHORE BOUNDARY

B	Drafting Amendments	GH	GH	AV	BL	06/08/08
A	Original Issue	GH	GH	AV	BL	06/08/08
REV	DETAILS OF AMENDMENT	DESIGNED	DRAWN	CHECKED	APPROVED	DATE
* Denote the original signature and date when revision was issued.						

TATTERSALL SURVEYORS
DEVELOPMENT CONSULTANTS

SCALE : 1:2500 on A1	SHEET No. : 66	FILE : 20800106	SHEET SIZE : A1
	JOB No. : 201479	DATE : Plotted 16/31/08/08	
COMPUTER FILE : S:\projects\Myall Quays\dwg\STG9\overall detail survey plan.dwg			