


**CONSTRUCTION ACTIVITY STAGING PLAN
INDICATING STAGE 1 ACTIVITIES**

1:5000

- 1a CONSTRUCTION OF LAKE AND WORKS IN FINAL FORM
- 1b PARTIAL CONSTRUCTION OF 'EAST-WEST' DRAINAGE BRANCH & ROAD EMBANKMENT. ESTABLISHMENT OF FINAL FINISHED LEVELS FOR COMMERCIAL AREA, LEVEL SPREADER AND DRAINAGE SWALES
- 1c PARTIAL CONSTRUCTION OF BASINS AND 'NORTH', 'EAST' & 'WEST' DRAINAGE BRANCHES
- 2 CONSTRUCTION OF PRECINCT & ASSOCIATED INFRASTRUCTURE
- 3 CONSTRUCTION OF PRECINCT & ASSOCIATED INFRASTRUCTURE
- 4 CONSTRUCTION OF PRECINCT & ASSOCIATED INFRASTRUCTURE
- 5 CONSTRUCTION OF PRECINCT & ASSOCIATED INFRASTRUCTURE
- 6 CONSTRUCTION OF PRECINCT & ASSOCIATED INFRASTRUCTURE
- 7 CONSTRUCTION OF PRECINCT & ASSOCIATED INFRASTRUCTURE
- 8 CONSTRUCTION OF PRECINCT & ASSOCIATED INFRASTRUCTURE
- 9 CONSTRUCTION OF PRECINCT & ASSOCIATED INFRASTRUCTURE
- 10 CONSTRUCTION OF PRECINCT & ASSOCIATED INFRASTRUCTURE
- 11 CONSTRUCTION OF PRECINCT & ASSOCIATED INFRASTRUCTURE
- 12 CONSTRUCTION OF PRECINCT & ASSOCIATED INFRASTRUCTURE
- 13 CONSTRUCTION OF PRECINCT & ASSOCIATED INFRASTRUCTURE

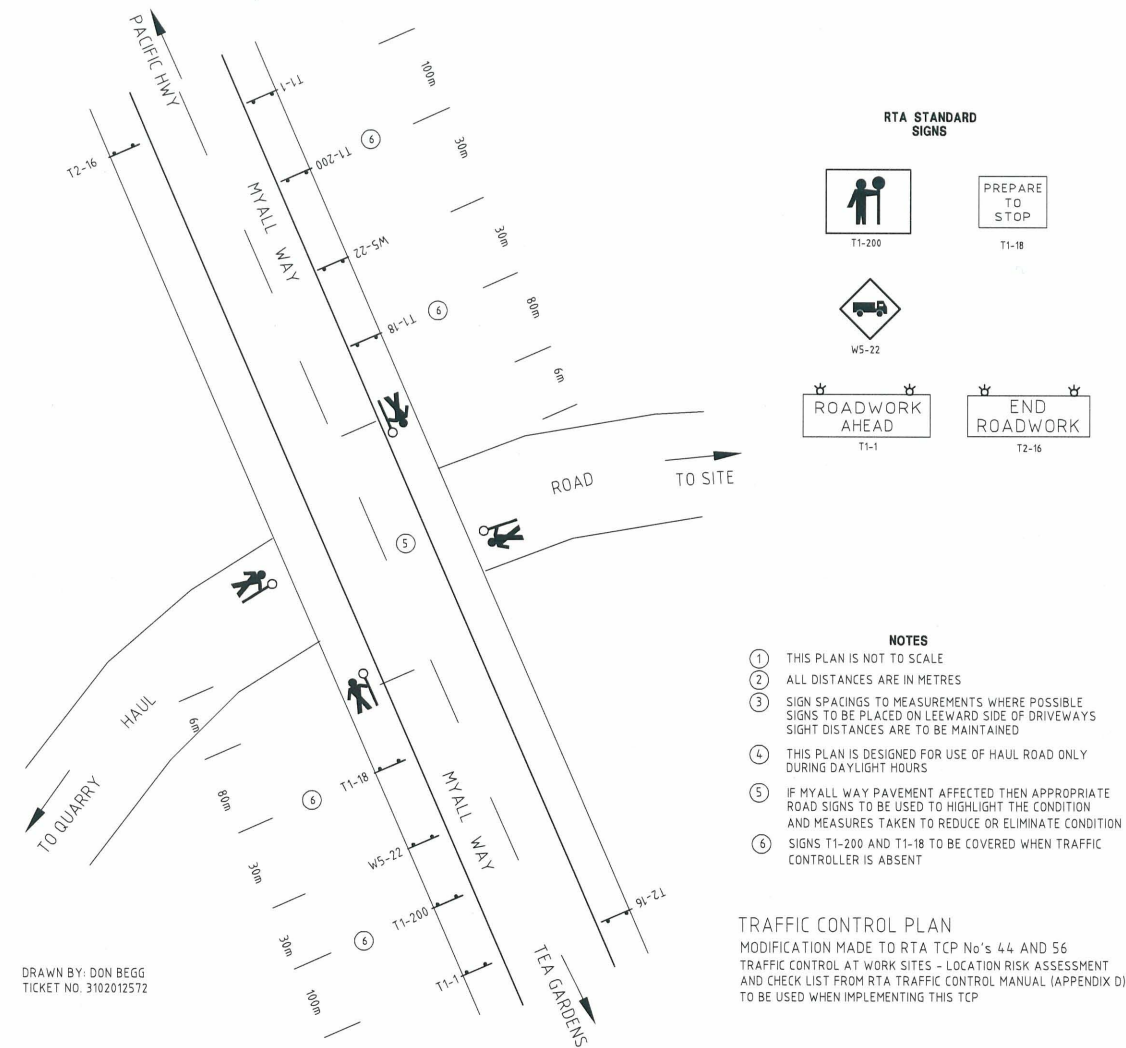

TRAFFIC CONTROL PLAN
NOT TO SCALE

TRAFFIC CONTROL PLAN
MODIFICATION MADE TO RTA TCP No's 44 AND 56
TRAFFIC CONTROL AT WORK SITES - LOCATION RISK ASSESSMENT
AND CHECK LIST FROM RTA TRAFFIC CONTROL MANUAL (APPENDIX D)
TO BE USED WHEN IMPLEMENTING THIS TCP

D	Stage 12 & 13 Boundaries Amend	G.H.	G.H.	AJ	BL	28/1/18
C	Revised Road Layout	GH	GH	AV	BL	17/09/08*
B	Modified Design - Scheme 5 Adopted	GH	GH	AV	BL	06/08/08*
A	Original Issue	GH	GH	-	-	20/09/07*
REV	DETAILS OF AMENDMENT	DESIGNED	DRAWN	CHECKED	APPROVED	DATE
* Denote the original signature and date when revision was issued.						



SCALE : 1:5000 (for A1 Size Plot)	SHEET No. : 267	FILE : 20700134	SHEET SIZE : A1
COMPUTER FILE : S:\projects\Myall Quays\dwg\STG9\construction man plan.dwg	JOB No. : 201479	DATE : Plotted 10/26/28/01/09	