


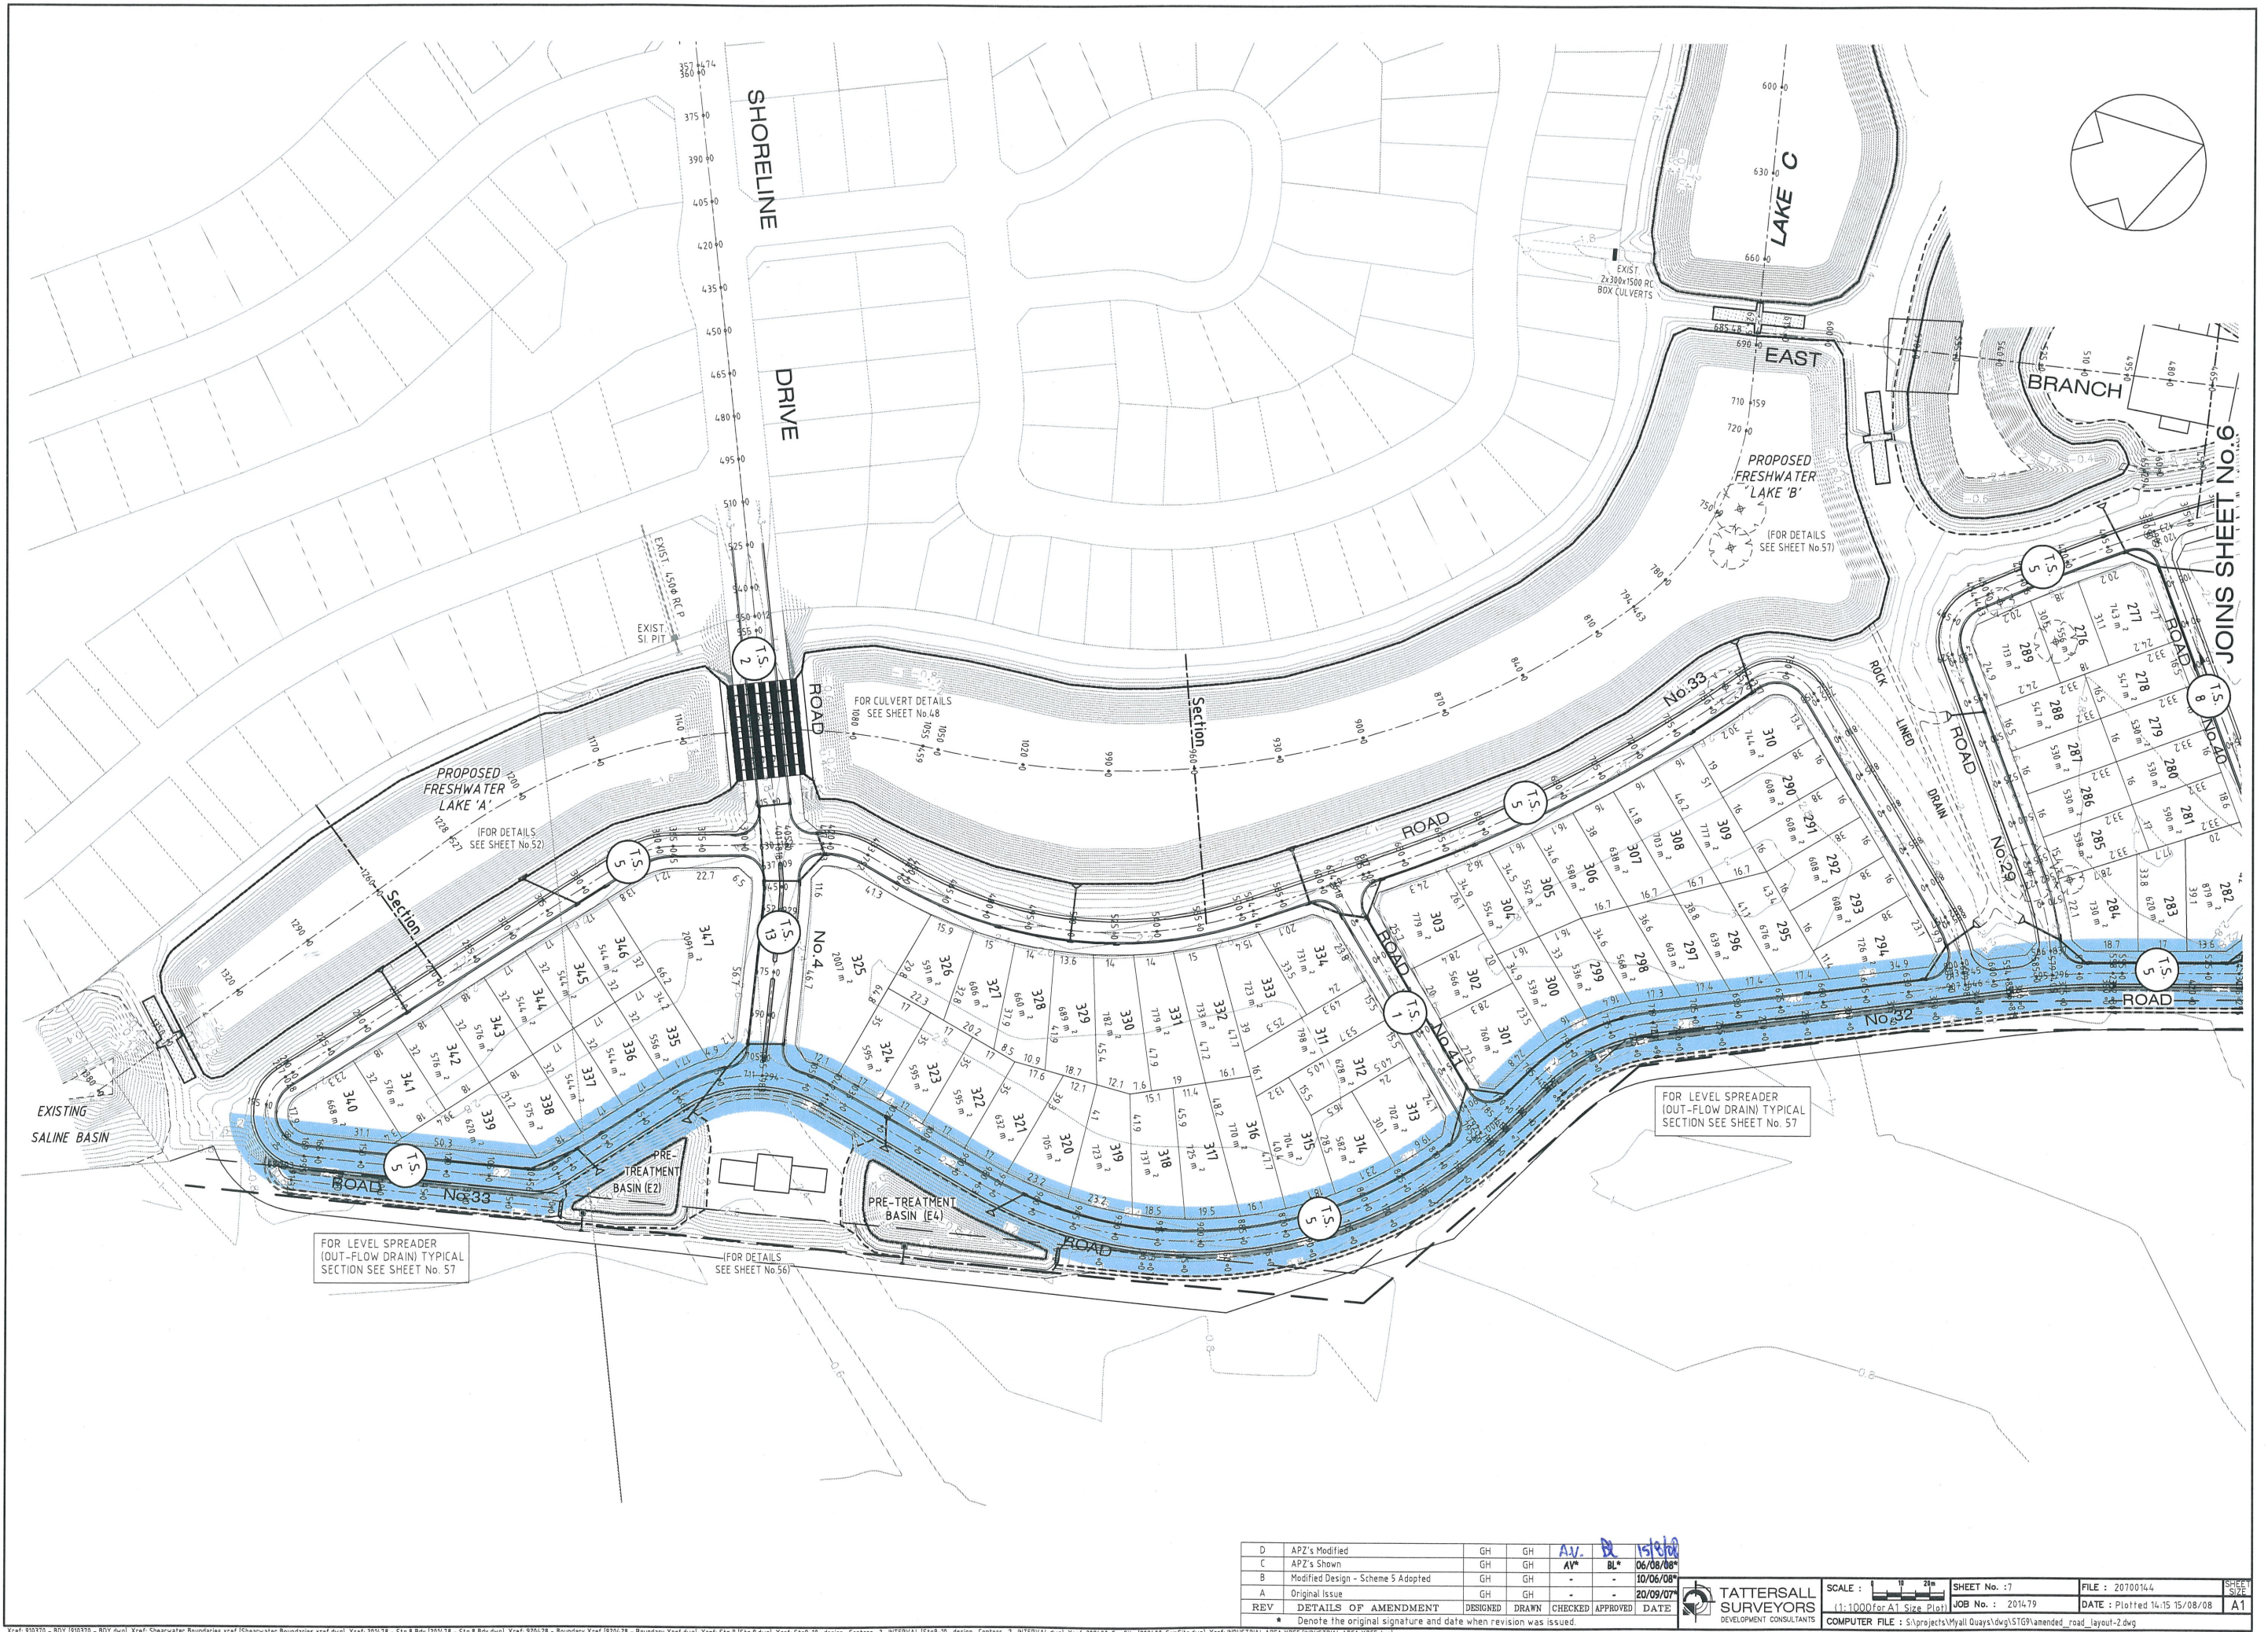

JOINS SHEET No. 9

D	APZ's Modified	GH	GH	AV	BL	10/06/08
C	APZ's Shown	GH	GH	AV	BL	06/08/08
B	Modified Design - Scheme 5 Adopted	GH	GH	-	-	10/06/08
A	Original Issue	GH	GH	-	-	20/09/07
REV	DETAILS OF AMENDMENT	DESIGNED	DRAWN	CHECKED	APPROVED	DATE
* Denote the original signature and date when revision was issued.						

TATTERSALL
SURVEYORS
DEVELOPMENT CONSULTANTS

SCALE : 1:1000 for A1 Size Plot	SHEET No. : 7	FILE : 20700144	DATE : 14/15/08/08
COMPUTER FILE : S:\projects\Myall Quays\dwg\STG\amended_road_layout-2.dwg	JOB No. : 201479	DATE : 14/15/08/08	A1

Xref: 910370 - Bdy (910370 - Bdy.dwg) Xref: Shearwater Boundaries xref (Shearwater Boundaries xref.dwg) Xref: 201478 - Stg 8 Bdy (201478 - Stg 8 Bdy.dwg) Xref: 920428 - Boundary Xref (920428 - Boundary Xref.dwg) Xref: Stg 9 Bdy (Stg 9 Bdy.dwg) Xref: Stg 10 - design - centers_2_INTERVAL (Stg 10 - design - centers_2_INTERVAL.dwg) Xref: 202400 - Consfile (202400 - Consfile.dwg) Xref: INDUSTRIAL AREA XREF (INDUSTRIAL AREA XREF.dwg)