



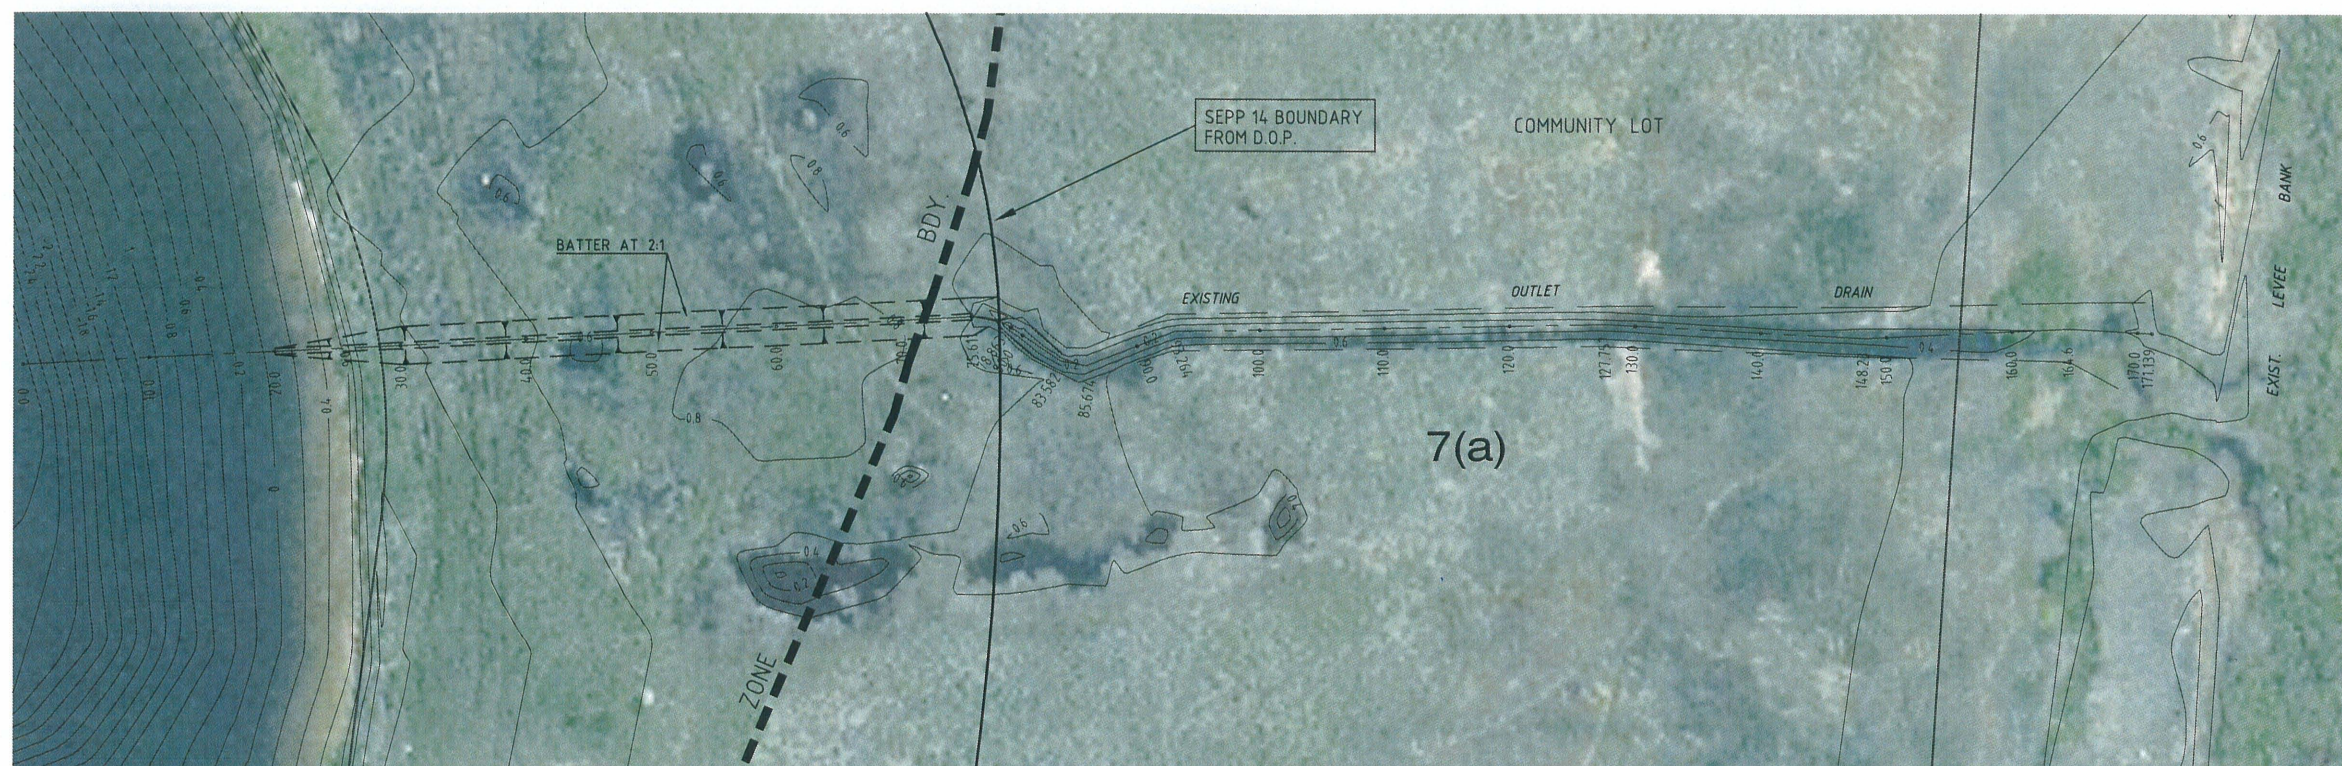


SCALE 1:300

AREA OF EXCAVATION = 150 m^2
VOLUME OF EXCAVATION = 60 m^3

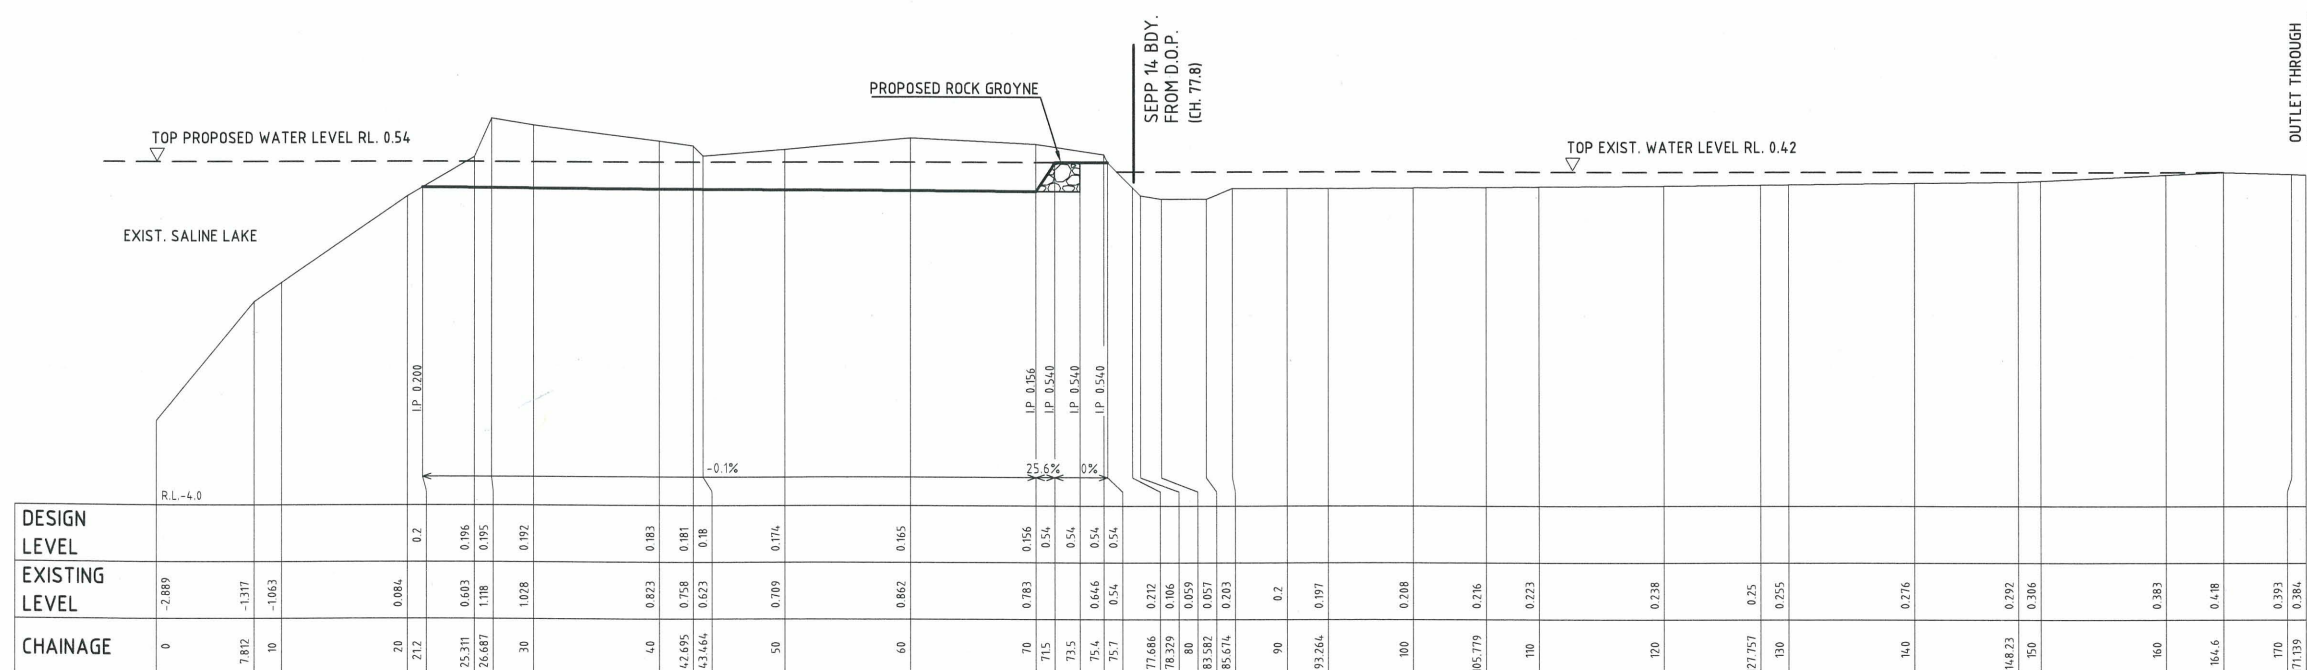

H=1:300 V=1:50

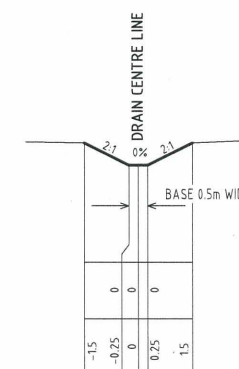

SCALE 1:100 (NAT.)

C	LEP Zones 7(a) & 7(b) added	GH	GH	<i>AL</i>	<i>BL</i>	<i>12/11/06</i>
B	Revised Outlet Drain Extension	GH	GH	-	-	-
A	Original Issue	GH	GH	AV*	BL*	06/08/06
REV	DETAILS OF AMENDMENT	DESIGNED	DRAWN	CHECKED	APPROVED	DATE
* Denote the original signature and date when revision was issued.						

* Denote the original signature and date when revision was issued



SCALE :  (1:500 for A1 Size Plot)	SHEET No. : 77 JOB No. : 201479	FILE : 20800132 DATE : Plotted 08:57 12/11/08	SHEET SIZE : A1
COMPUTER FILE : S:\projects\Myall Quays\dwg\STG9\Basin Plans.dwg			