


JOINS SHEET No.6

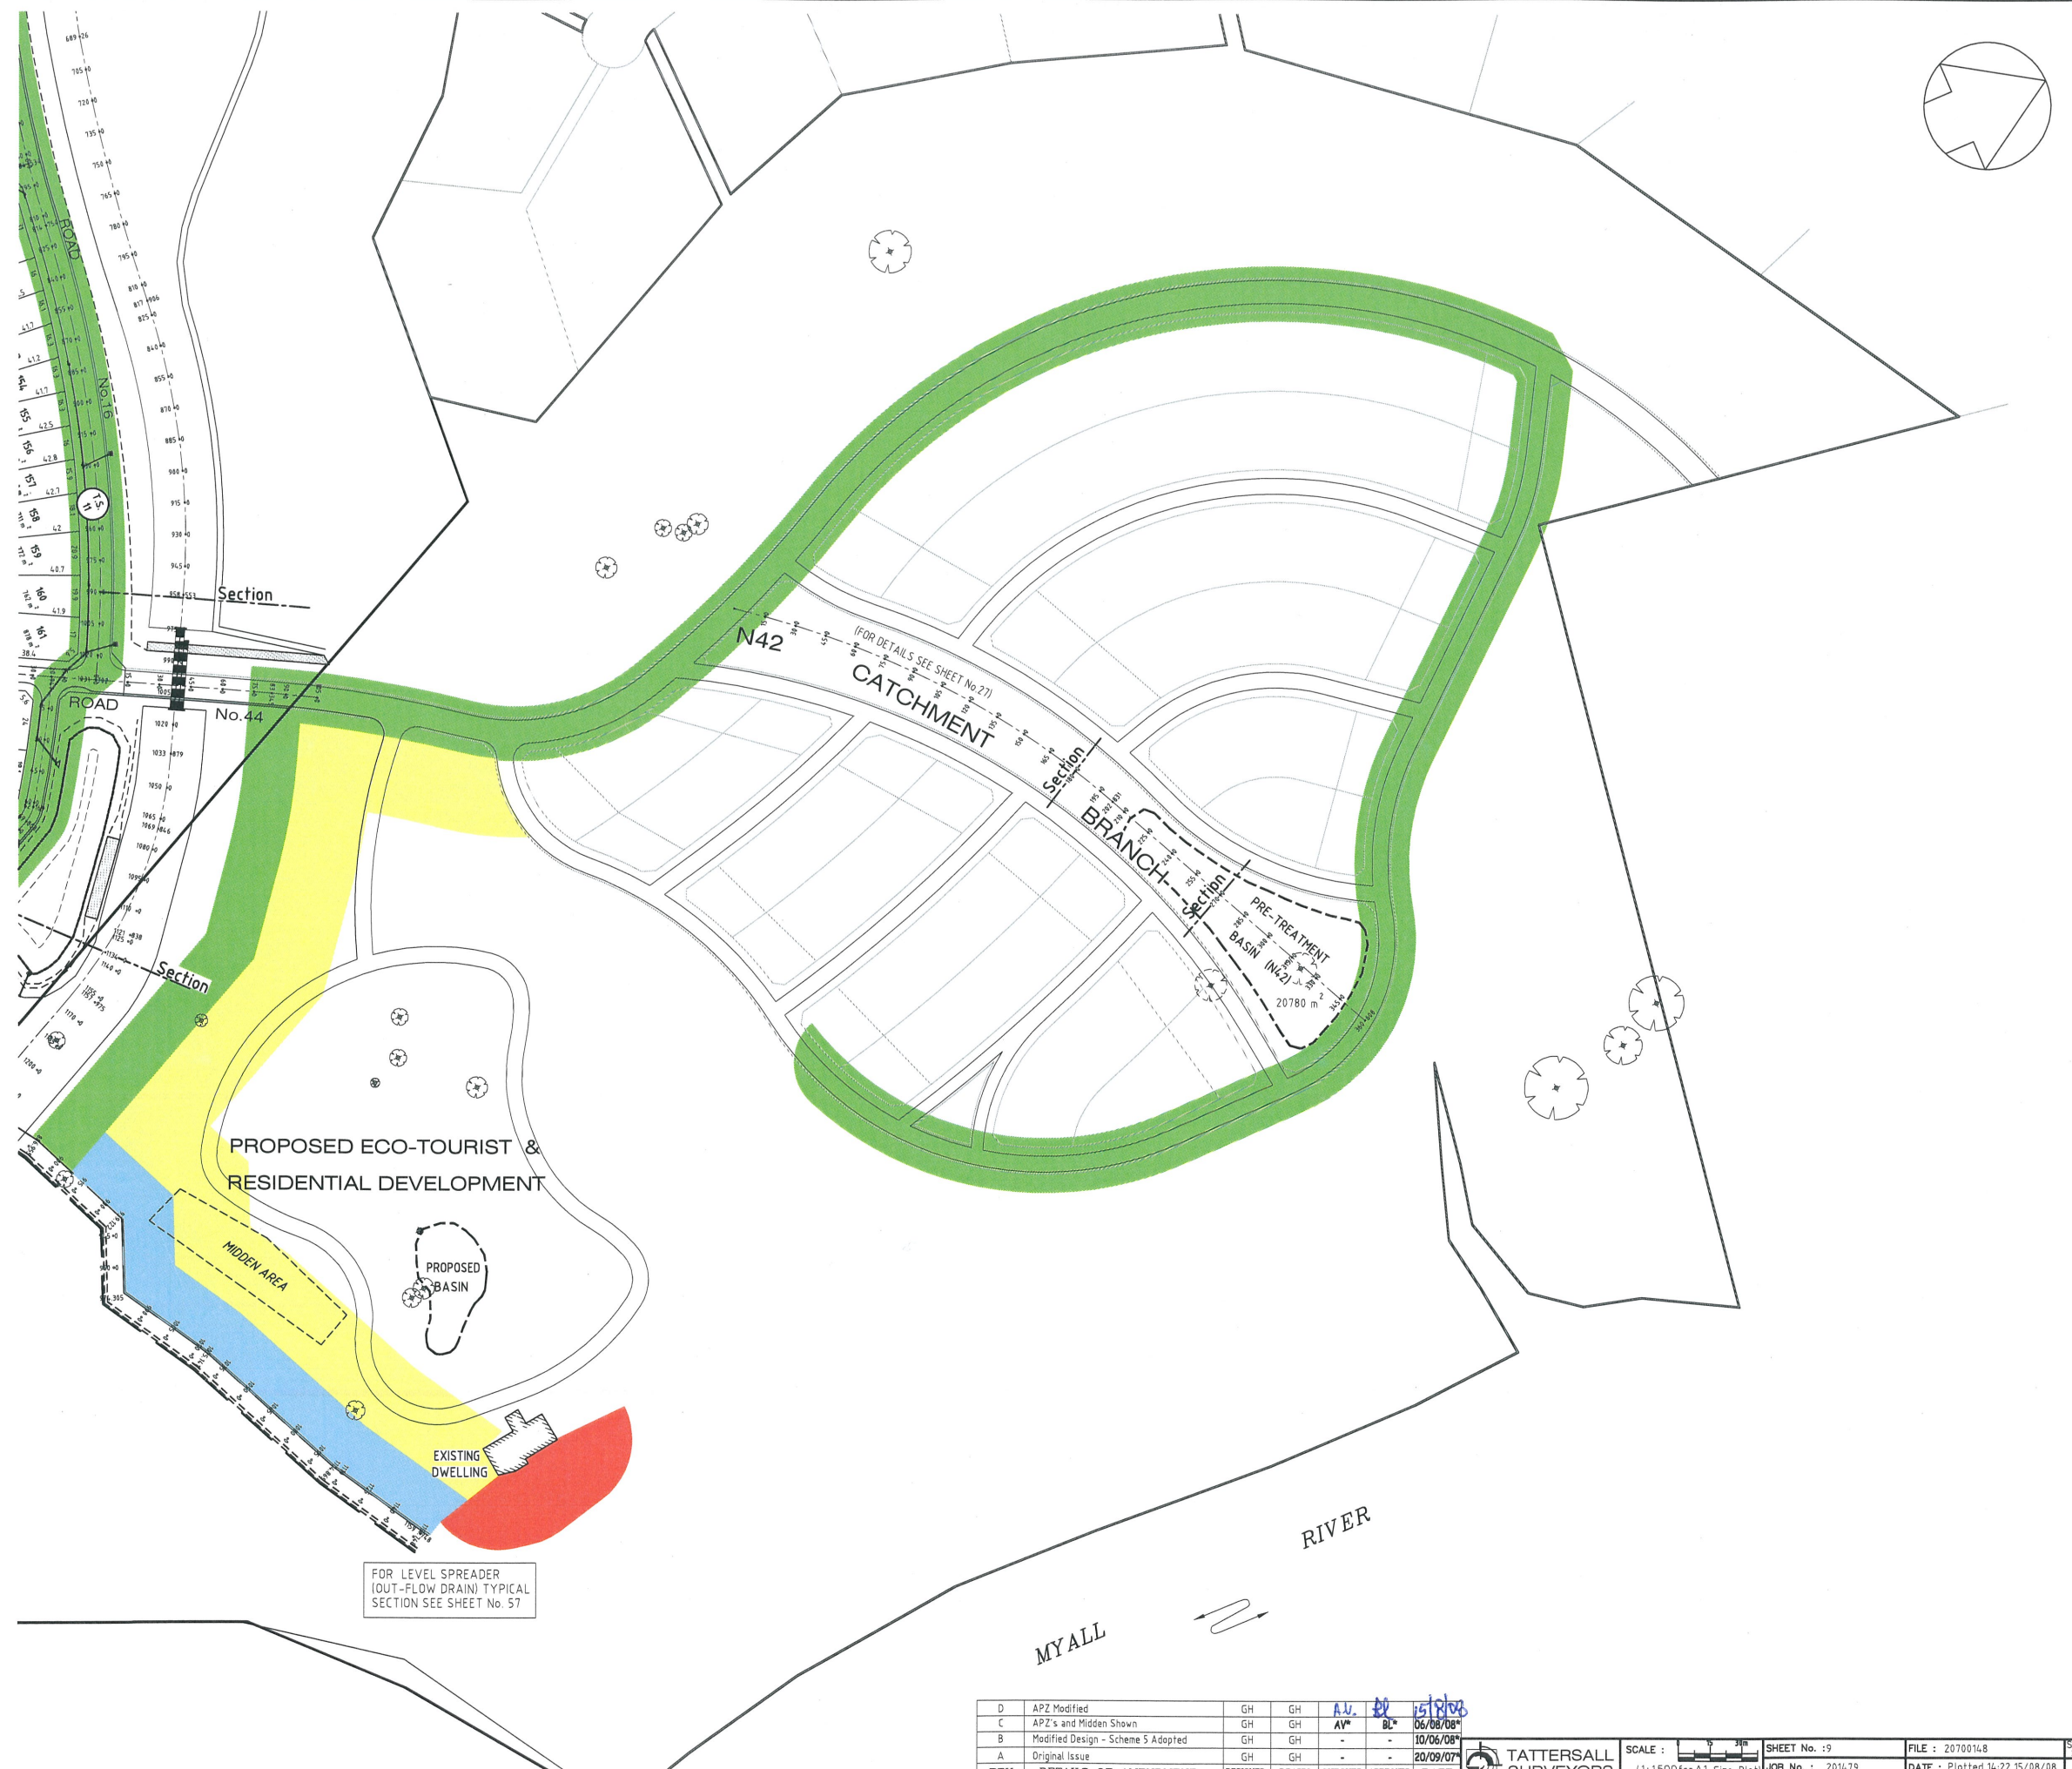

D	AP2 Modified	GH	GH	AJ	BL	15/08/08
C	AP2's and Midden Shown	GH	GH	AV	BL	06/08/08
B	Modified Design - Scheme 5 Adopted	GH	GH	-	-	10/06/07
A	Original Issue	GH	GH	-	-	20/09/07
REV	DETAILS OF AMENDMENT	DESIGNED	DRAWN	CHECKED	APPROVED	DATE
* Denote the original signature and date when revision was issued.						

TATTERSALL
SURVEYORS
DEVELOPMENT CONSULTANTS

SCALE : 1:1500 for A1 Size Plot	SHEET No. : 9	FILE : 20700148	SHEET SIZE
JOB No. : 201479	DATE : Plotted 14/22 15/08/08	A1	
COMPUTER FILE : S:\projects\Myall Quays\dwg\STG\amended_road_layout-2.dwg			