


Appendix C:


Reticulated Vacuum Sewer Servicing Strategy

	VACUUM LINE	CAPACITY	ET TAKEUP	AVAILABLE CAPACITY	INDICITIVE MAIN LENGTH
	1	675	512	163	2.9km
	2	675	550	125	3.9km
	3	675	575	100	3.1km

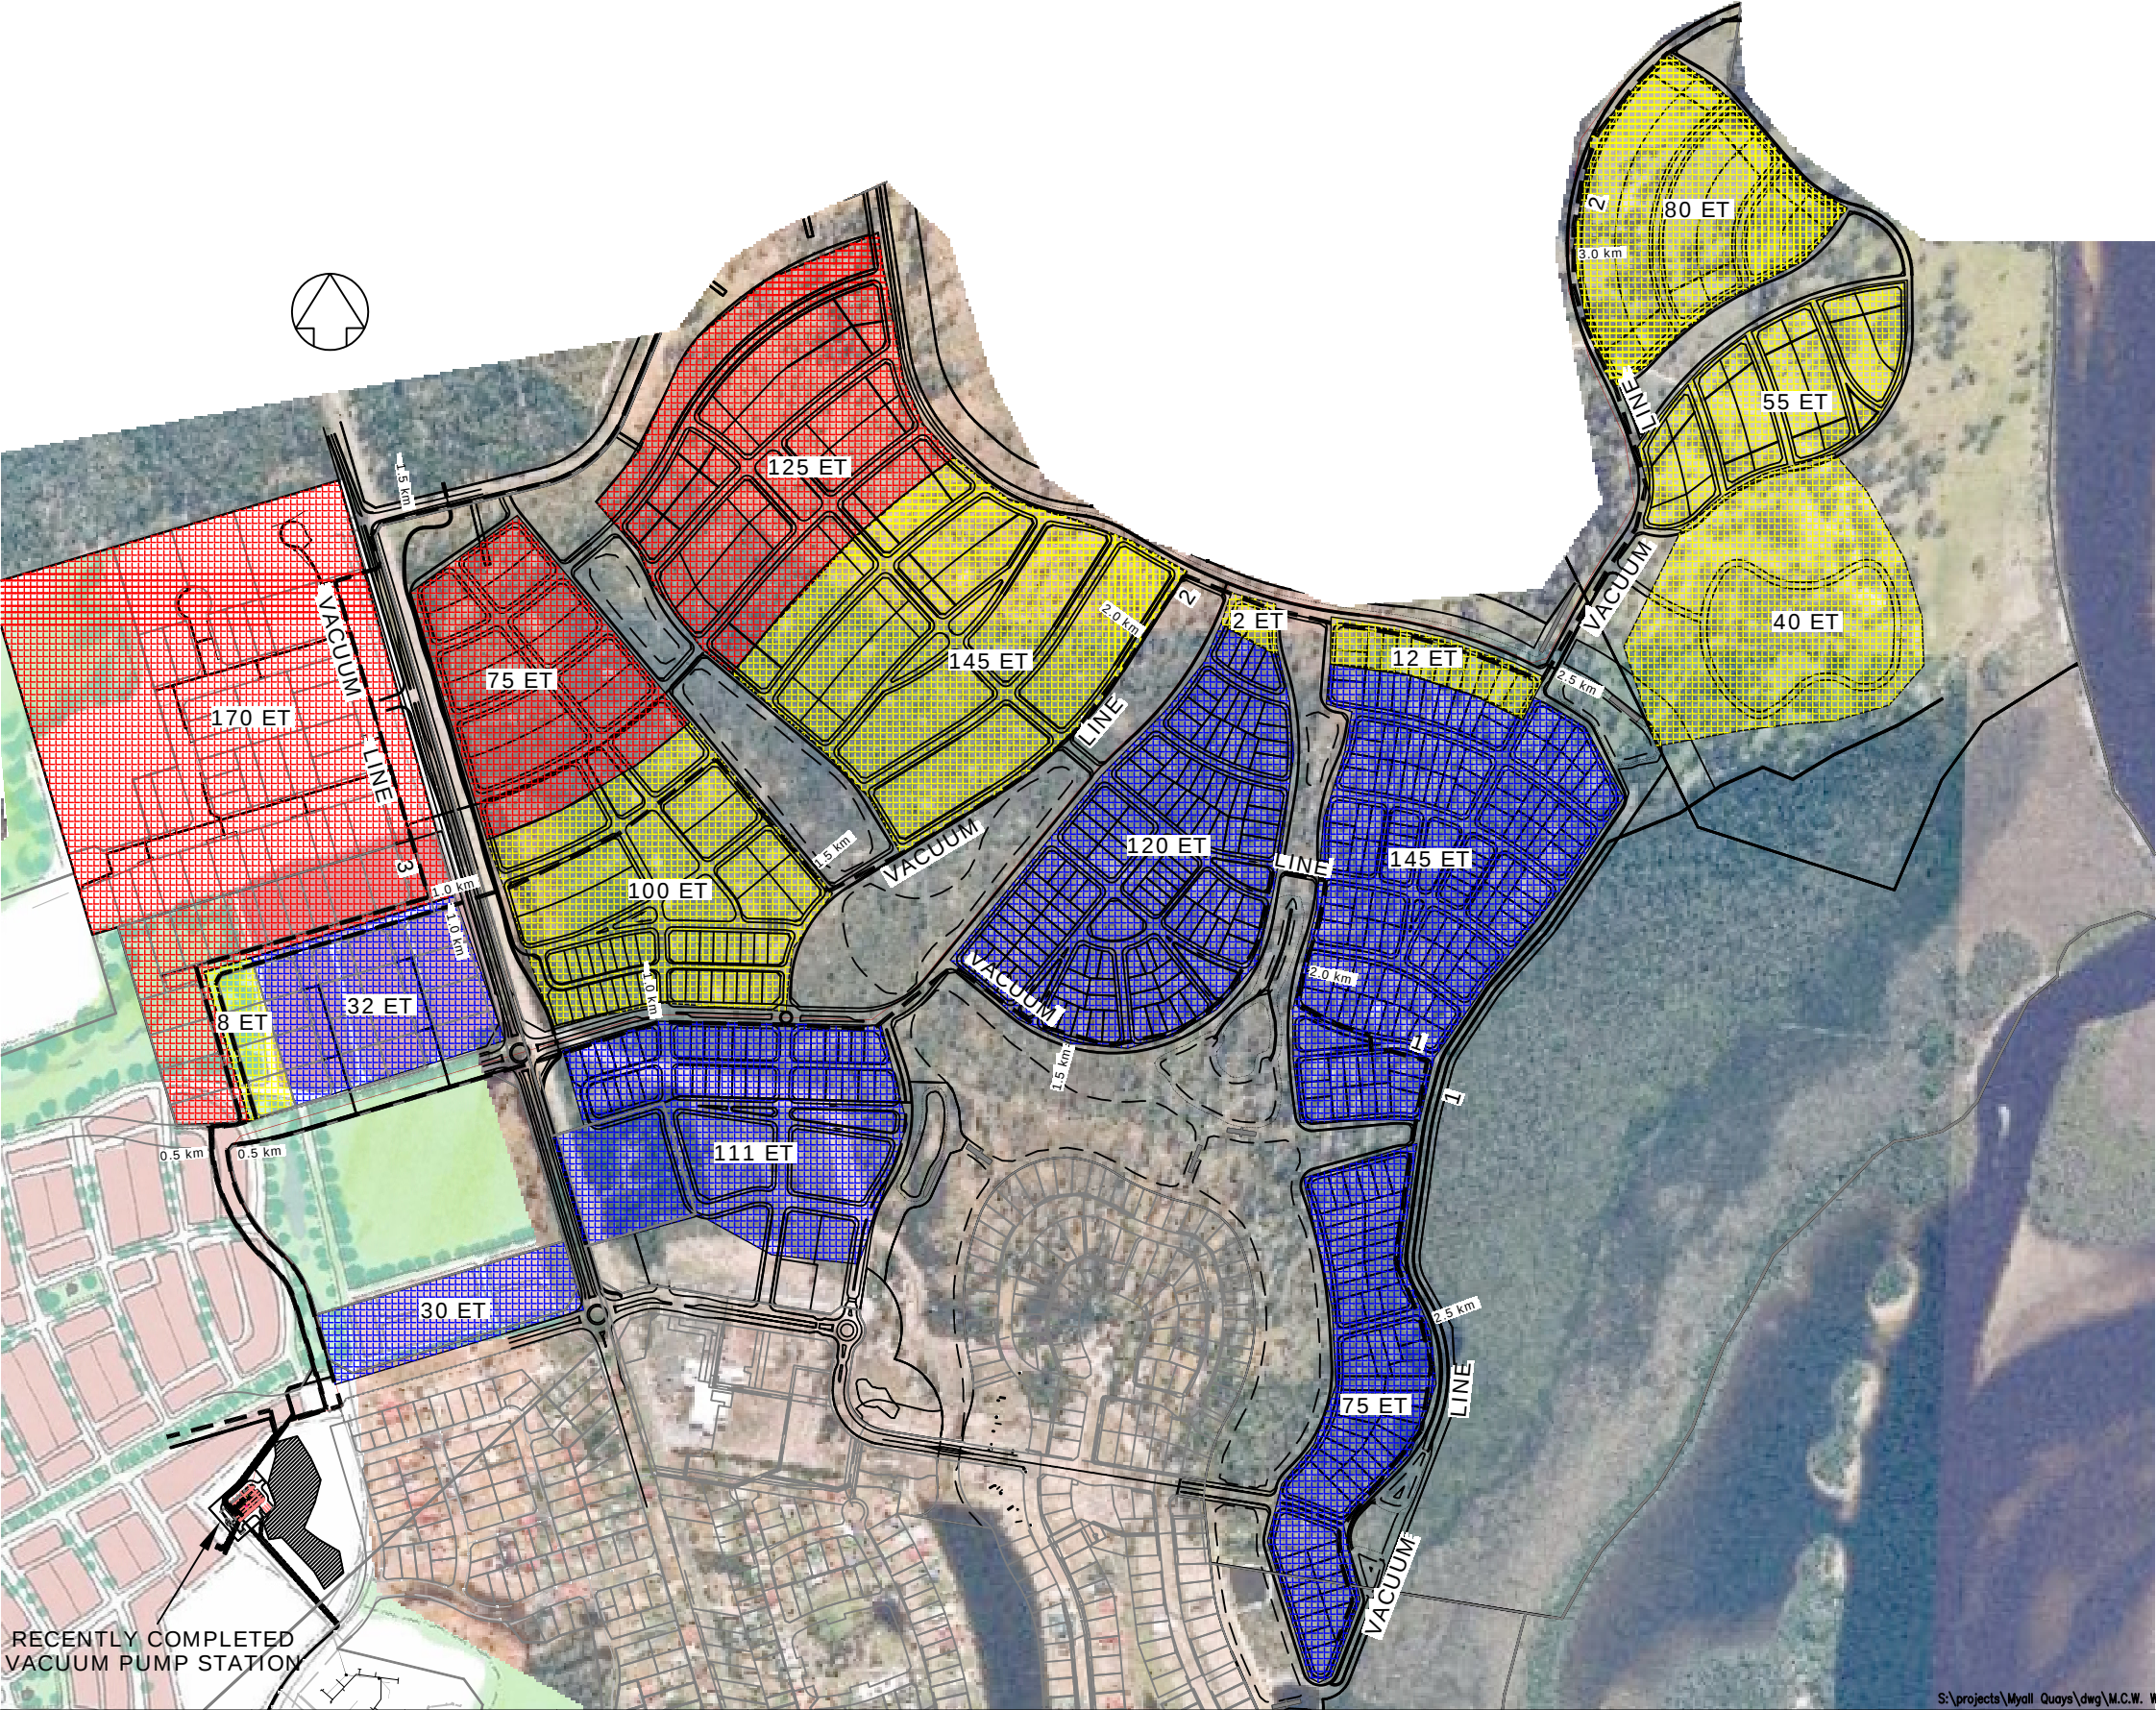

AMENDMENTS:							FILE No.: 910370	DRAWN:	SCALE:	HORIZONTAL		VERTICAL		 TATTERSALL SURVEYORS DEVELOPMENT CONSULTANTS ENGINEERING, SURVEYING & PLANNING Email: attat@holkey.net.au	2 Bourke St. Box 54 RAYMOND TERRACE 2324 Phone (02) 49871500 DX 21403 RAYMOND TERRACE	PROJECT FUTURE SERVICING OF TEA GARDENS RIVERSIDE VACUUM SEWER SERVICING STRATEGY
REV.	AMENDMENT	DESIGN	DRAWN	CHECKED	APPROVED	DATE	SHEET 1 OF 2	CHECKED:	HORIZONTAL: 1:4000 PLOT SCALE: 1:2 SHEET SIZE: A1	CO-ORDINATE SYSTEM: MARKS ADOPTED: EAST: NORTH:	DATUM: B.M. ADOPTED: RL:	PLOT FILE/DWG No.: 20600220				
D	Revised Layout & ET Count	DWK	DWK	6H*	BL*	15/09/07*										
C	North Shearwater Main Removed	AV	AV	-	-	13/07/07*										
B	Revised Layout	AV	AV	-	-	22/03/07*	DATE:	PASSED:	Local Government Area GREAT LAKES			Plotted 11:13 07/08/08				
A	Original Issue to M.C.W.	DWK	DWK	-	-											

	VACUUM LINE	CAPACITY	ET TAKEUP	AVAILABLE CAPACITY	INDICITIVE MAIN LENGTH
	1	675	512	163	2.9km
	2	675	550	125	3.9km
	3	675	575	100	3.1km

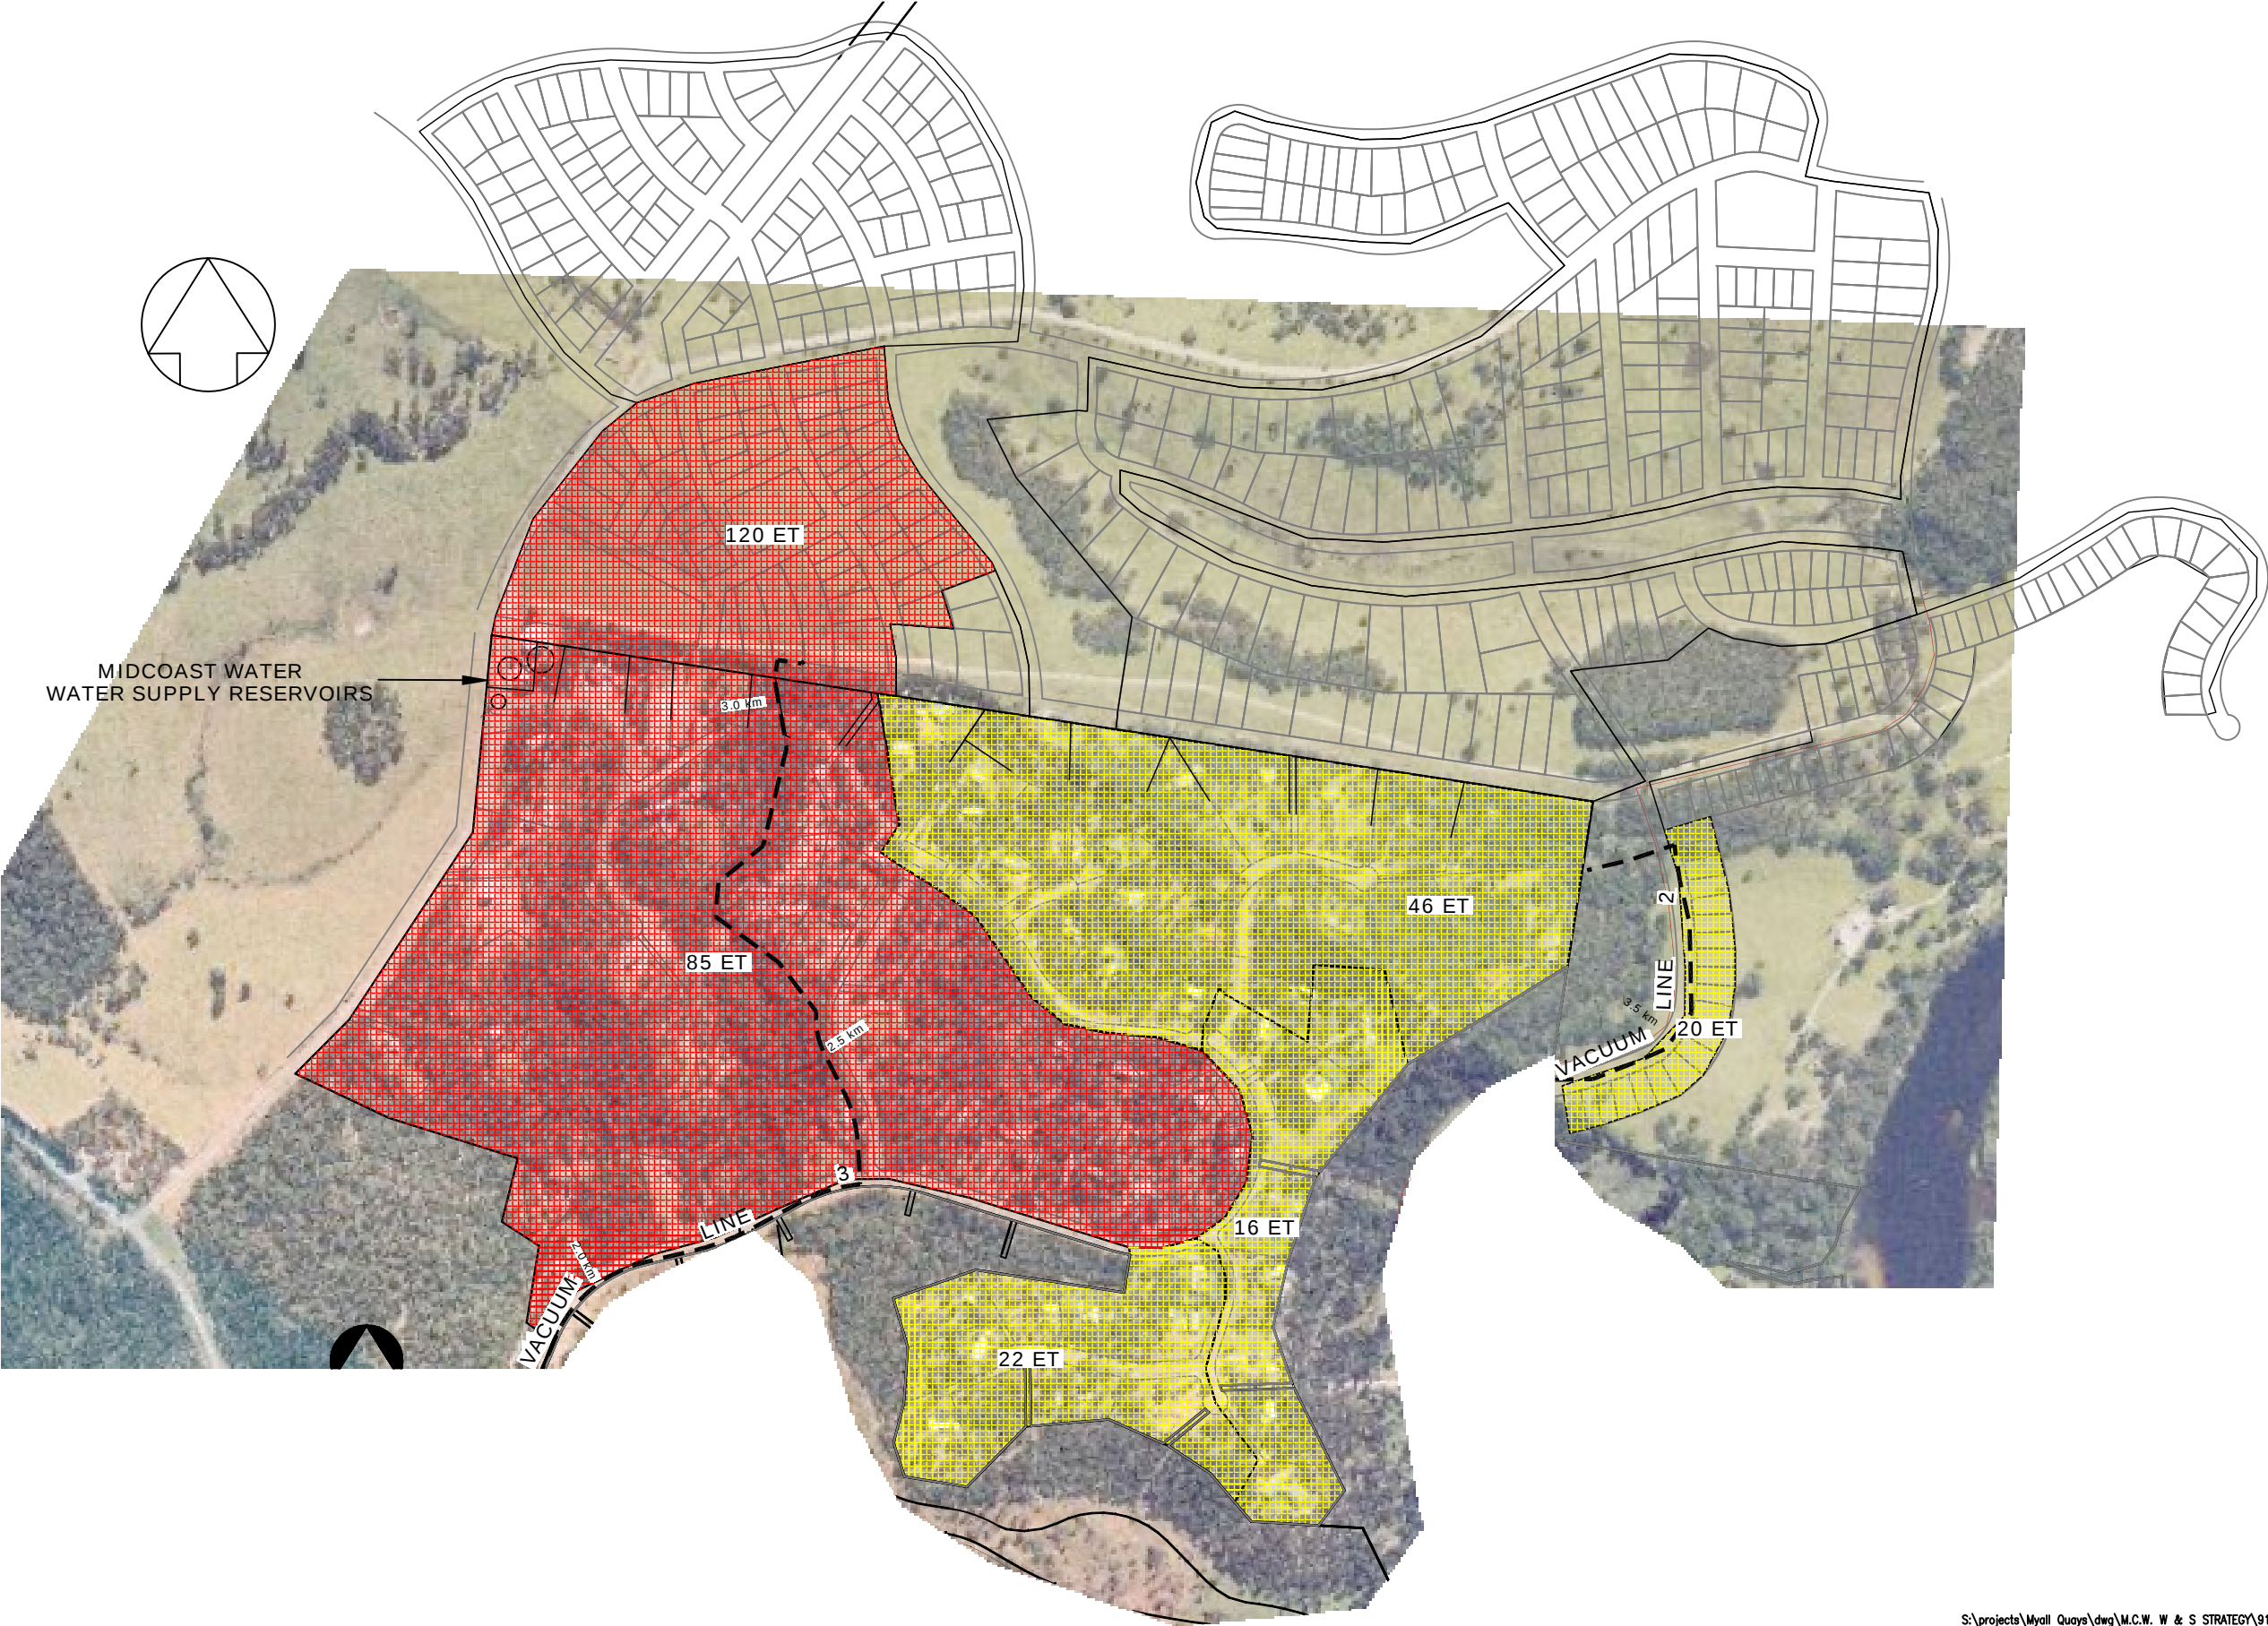

AMENDMENTS:							FILE No.: 910370	DRAWN:	SCALE:	HORIZONTAL		VERTICAL	 TATTERSALL SURVEYORS DEVELOPMENT CONSULTANTS ENGINEERING, SURVEYING & PLANNING Email: attat@holkey.net.au	PROJECT
REV.	AMENDMENT	DESIGN	DRAWN	CHECKED	APPROVED	DATE			HORIZONTAL: 1:4000	CO-ORDINATE SYSTEM:	DATUM:	2 Bourke St. Box 54		
D	Revised Layout & ET Count	DWK	DWK				SHEET 2 OF 2	CHECKED:	PLOT SCALE: 1:2 <th>MARKS ADOPTED:</th> <th>B.M. ADOPTED:</th> <th>RAYMOND TERRACE 2324</th>	MARKS ADOPTED:	B.M. ADOPTED:	RAYMOND TERRACE 2324		
C	North Shearwater Main Removed	AV	AV	6/4*	8/1*	13/07/07*			SHEET SIZE: A1	EAST:	RL:	Phone (02) 49871500		
B	Revised Layout	AV	AV	-	-	13/07/07*	DATE:	PASSED:	Local Government Area GREAT LAKES	NORTH:	PLOT FILE/DWG No.: 20600222	DX 21403 RAYMOND TERRACE		
A	Preliminary Issue	AV	AV	-	-	22/03/07*				MIDCOAST WATER PROJECT ASSET No.		Plotted 11:16 07/08/08		

FUTURE SERVICING OF
TEA GARDENS
SHEARWATER ESTATE & DURNESS STATION
VACUUM SEWER SERVICING STRATEGY