


Appendix D:

Reticulated Water Servicing Strategy

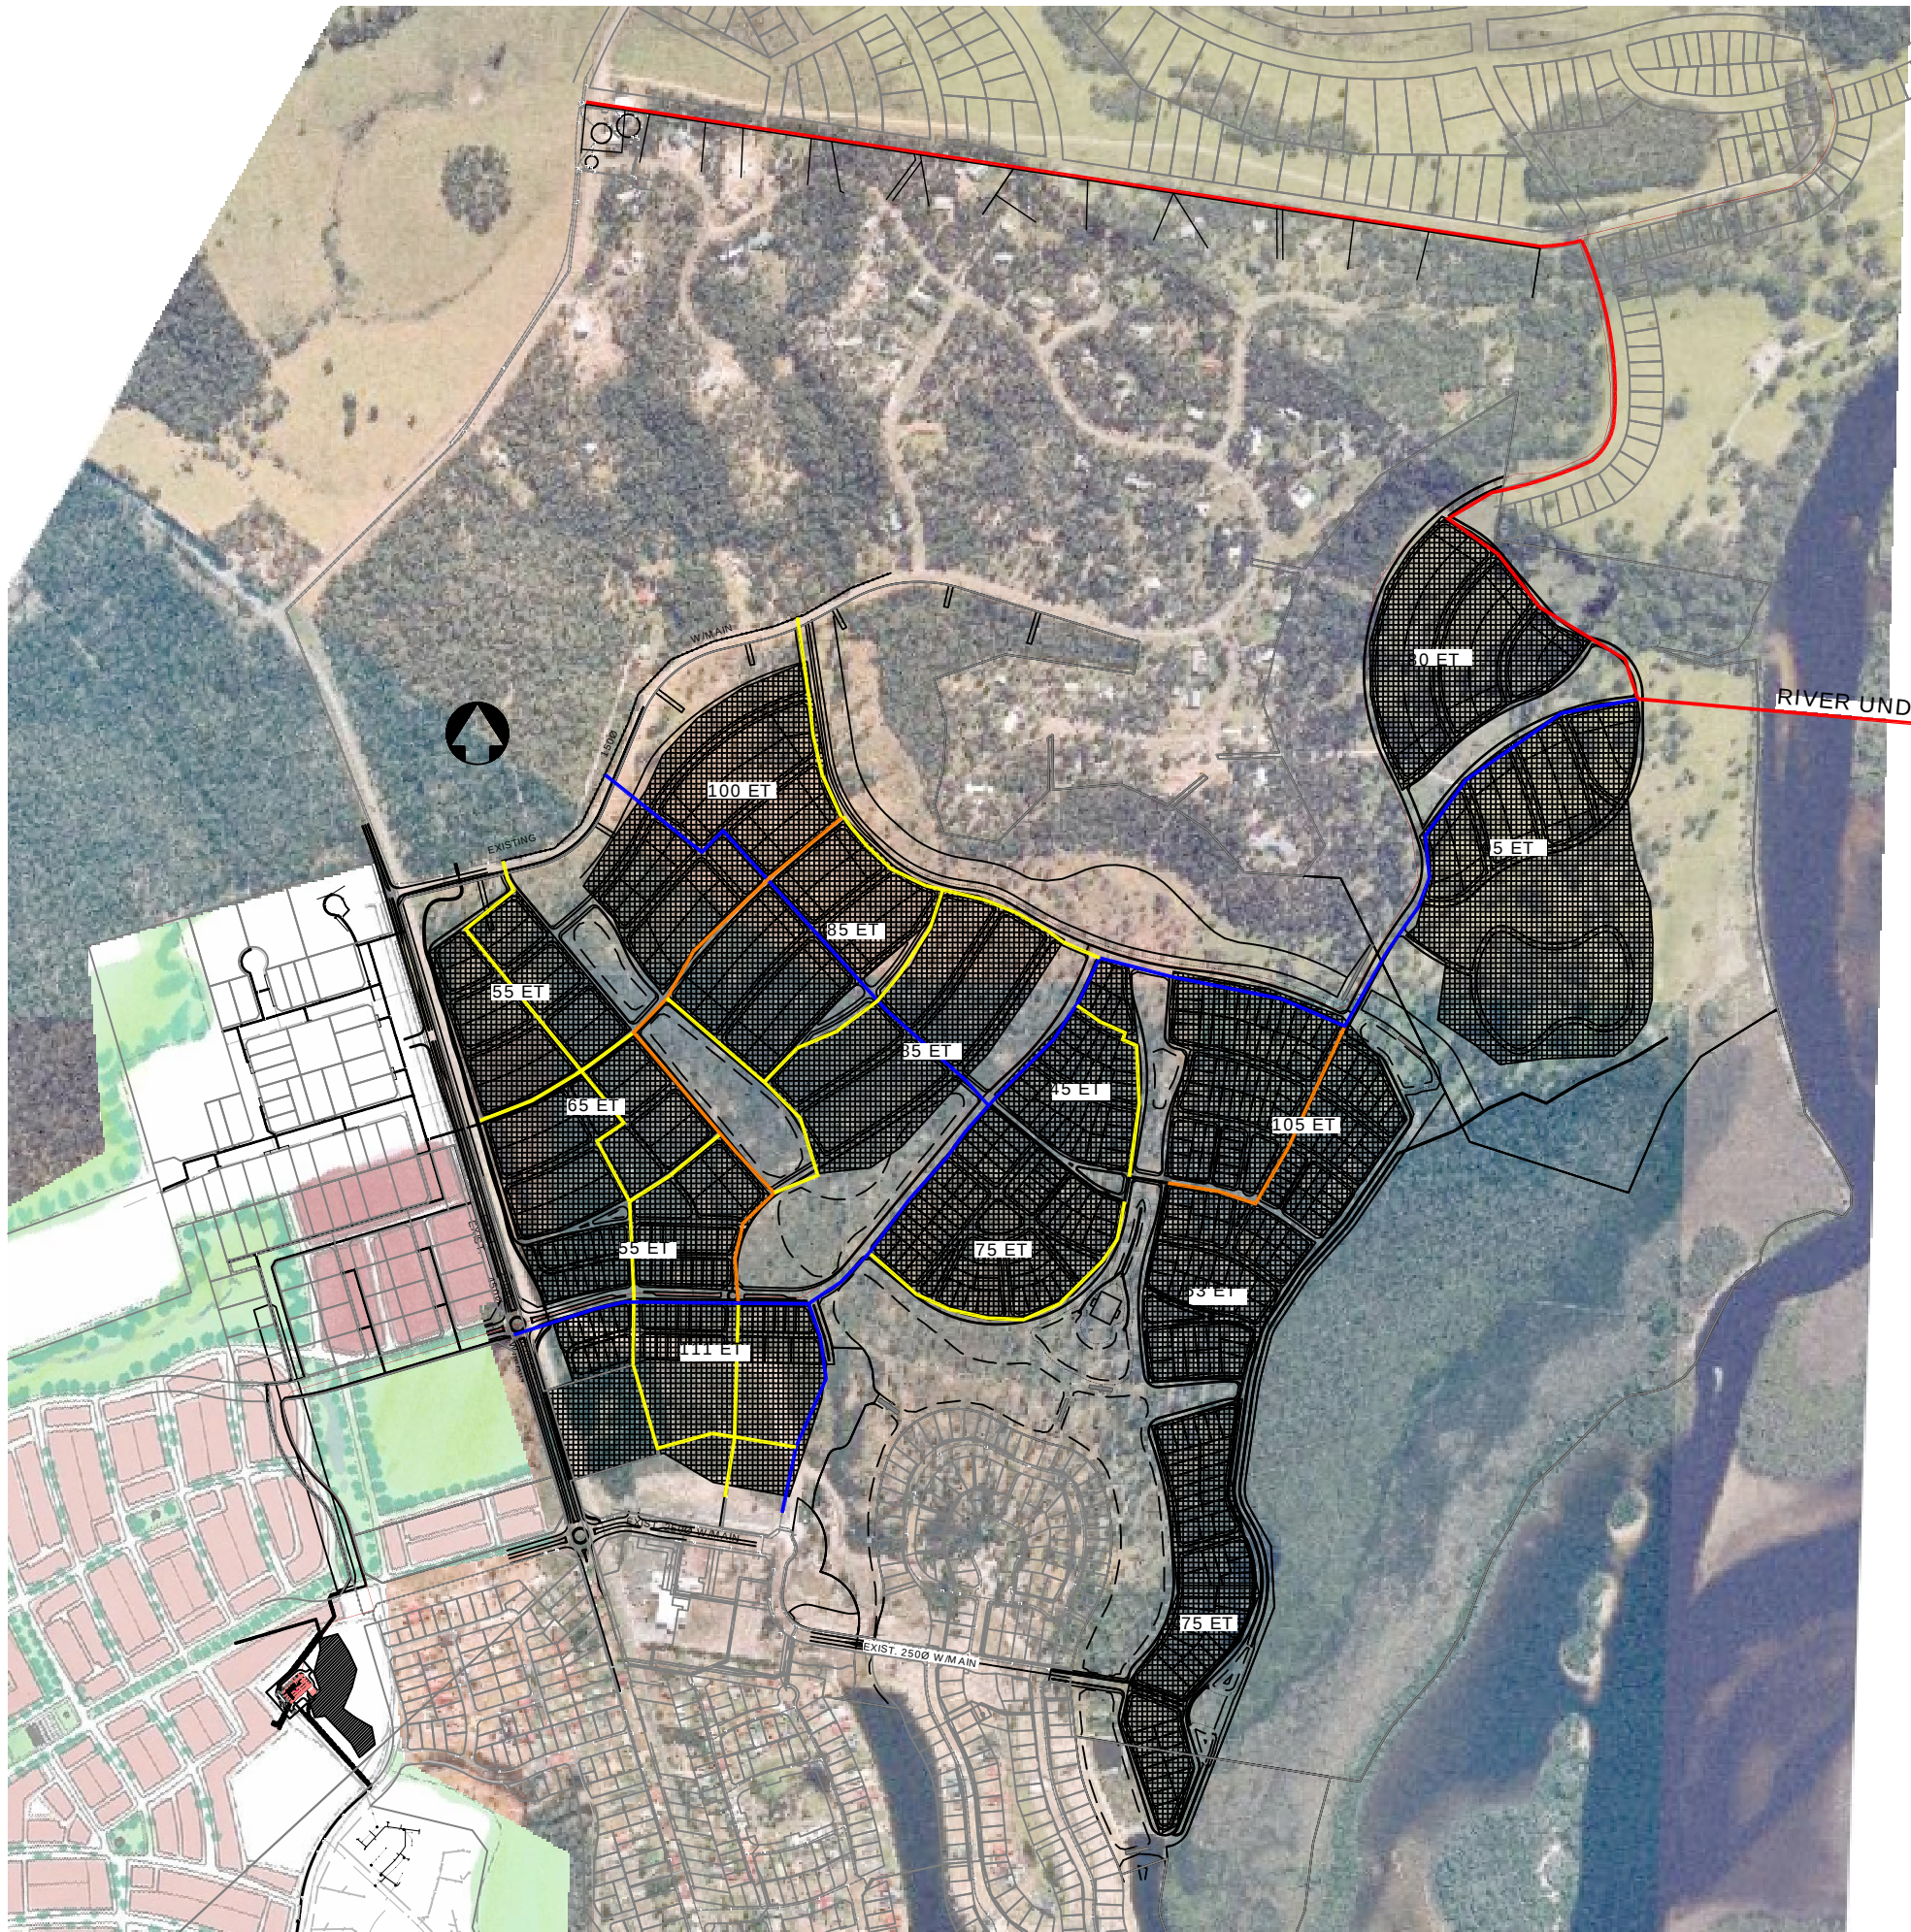

- 375 WATER MAIN
- 250 WATER MAIN
- 200 WATER MAIN
- 150 WATER MAIN

RIVER UNDERBORE
(TO HAWKS NEST NORTH)

AMENDMENTS:							FILE No.: 910370	DRAWN:	SCALE: HORIZONTAL: 1:5000 PLOT SCALE: 1:2 SHEET SIZE: A1	HORIZONTAL CO-ORDINATE SYSTEM: MARKS ADOPTED: EAST: NORTH:	VERTICAL DATUM: B.M. ADOPTED: RL:	TATTERSALL SURVEYORS DEVELOPMENT CONSULTANTS ENGINEERING, SURVEYING & PLANNING Email: attat@holkey.net.au	2 Bourke St. RAYMOND TERRACE Phone (02) 49871500 DX 21403 RAYMOND TERRACE	Box 54 2324 49871500
REV.	AMENDMENT	DESIGN	DRAWN	CHECKED	APPROVED	DATE								
C	Revised Layout & ET Count	DWK	DWK	6H*	8L*	13/07/07*	SHEET 1 OF 1	CHECKED:	Local Government Area GREAT LAKES	MIDCOAST WATER PROJECT ASSET No.	PLOT FILE/DWG No.: 20600198	Plotted 11:04 07/08/08		
B	Revised Layout	AV	AV	-	-	22/03/07*	DATE:	PASSED:						
A	Original Issue to M.C.W.	DWK	DWK											

S:\projects\Myall Quays\dwg\M.C.W. W & S STRATEGY\910370-myall quays (riverside) w & s strategy.dwg

FUTURE SERVICING OF
TEA GARDENS
RIVERSIDE
WATER SERVICING STRATEGY