

# NOTES:

LOTS 9,25,26,34-36,38-43,45-47 & 49 DP 115128  
NOT OWNED BY COAL AND ALLIED

LOTS 710 & 711 DP 1113237  
14.73 Ha

LOT 48 DP 115128  
0.05 Ha

LOT 712 DP 1113237  
277.96 Ha (Excl. Roads)

LOT 351 DP1108608  
40.2 Ha

LOT 6 DP 1044574  
11.12 Ha


PT 2 DP 877349  
160.8 Ha (Excl. Roads)

LOT 3 DP 877349  
101.2 Ha

LOT 1 DP 1007615  
146.7 Ha


STOCKRINGTON

MGA

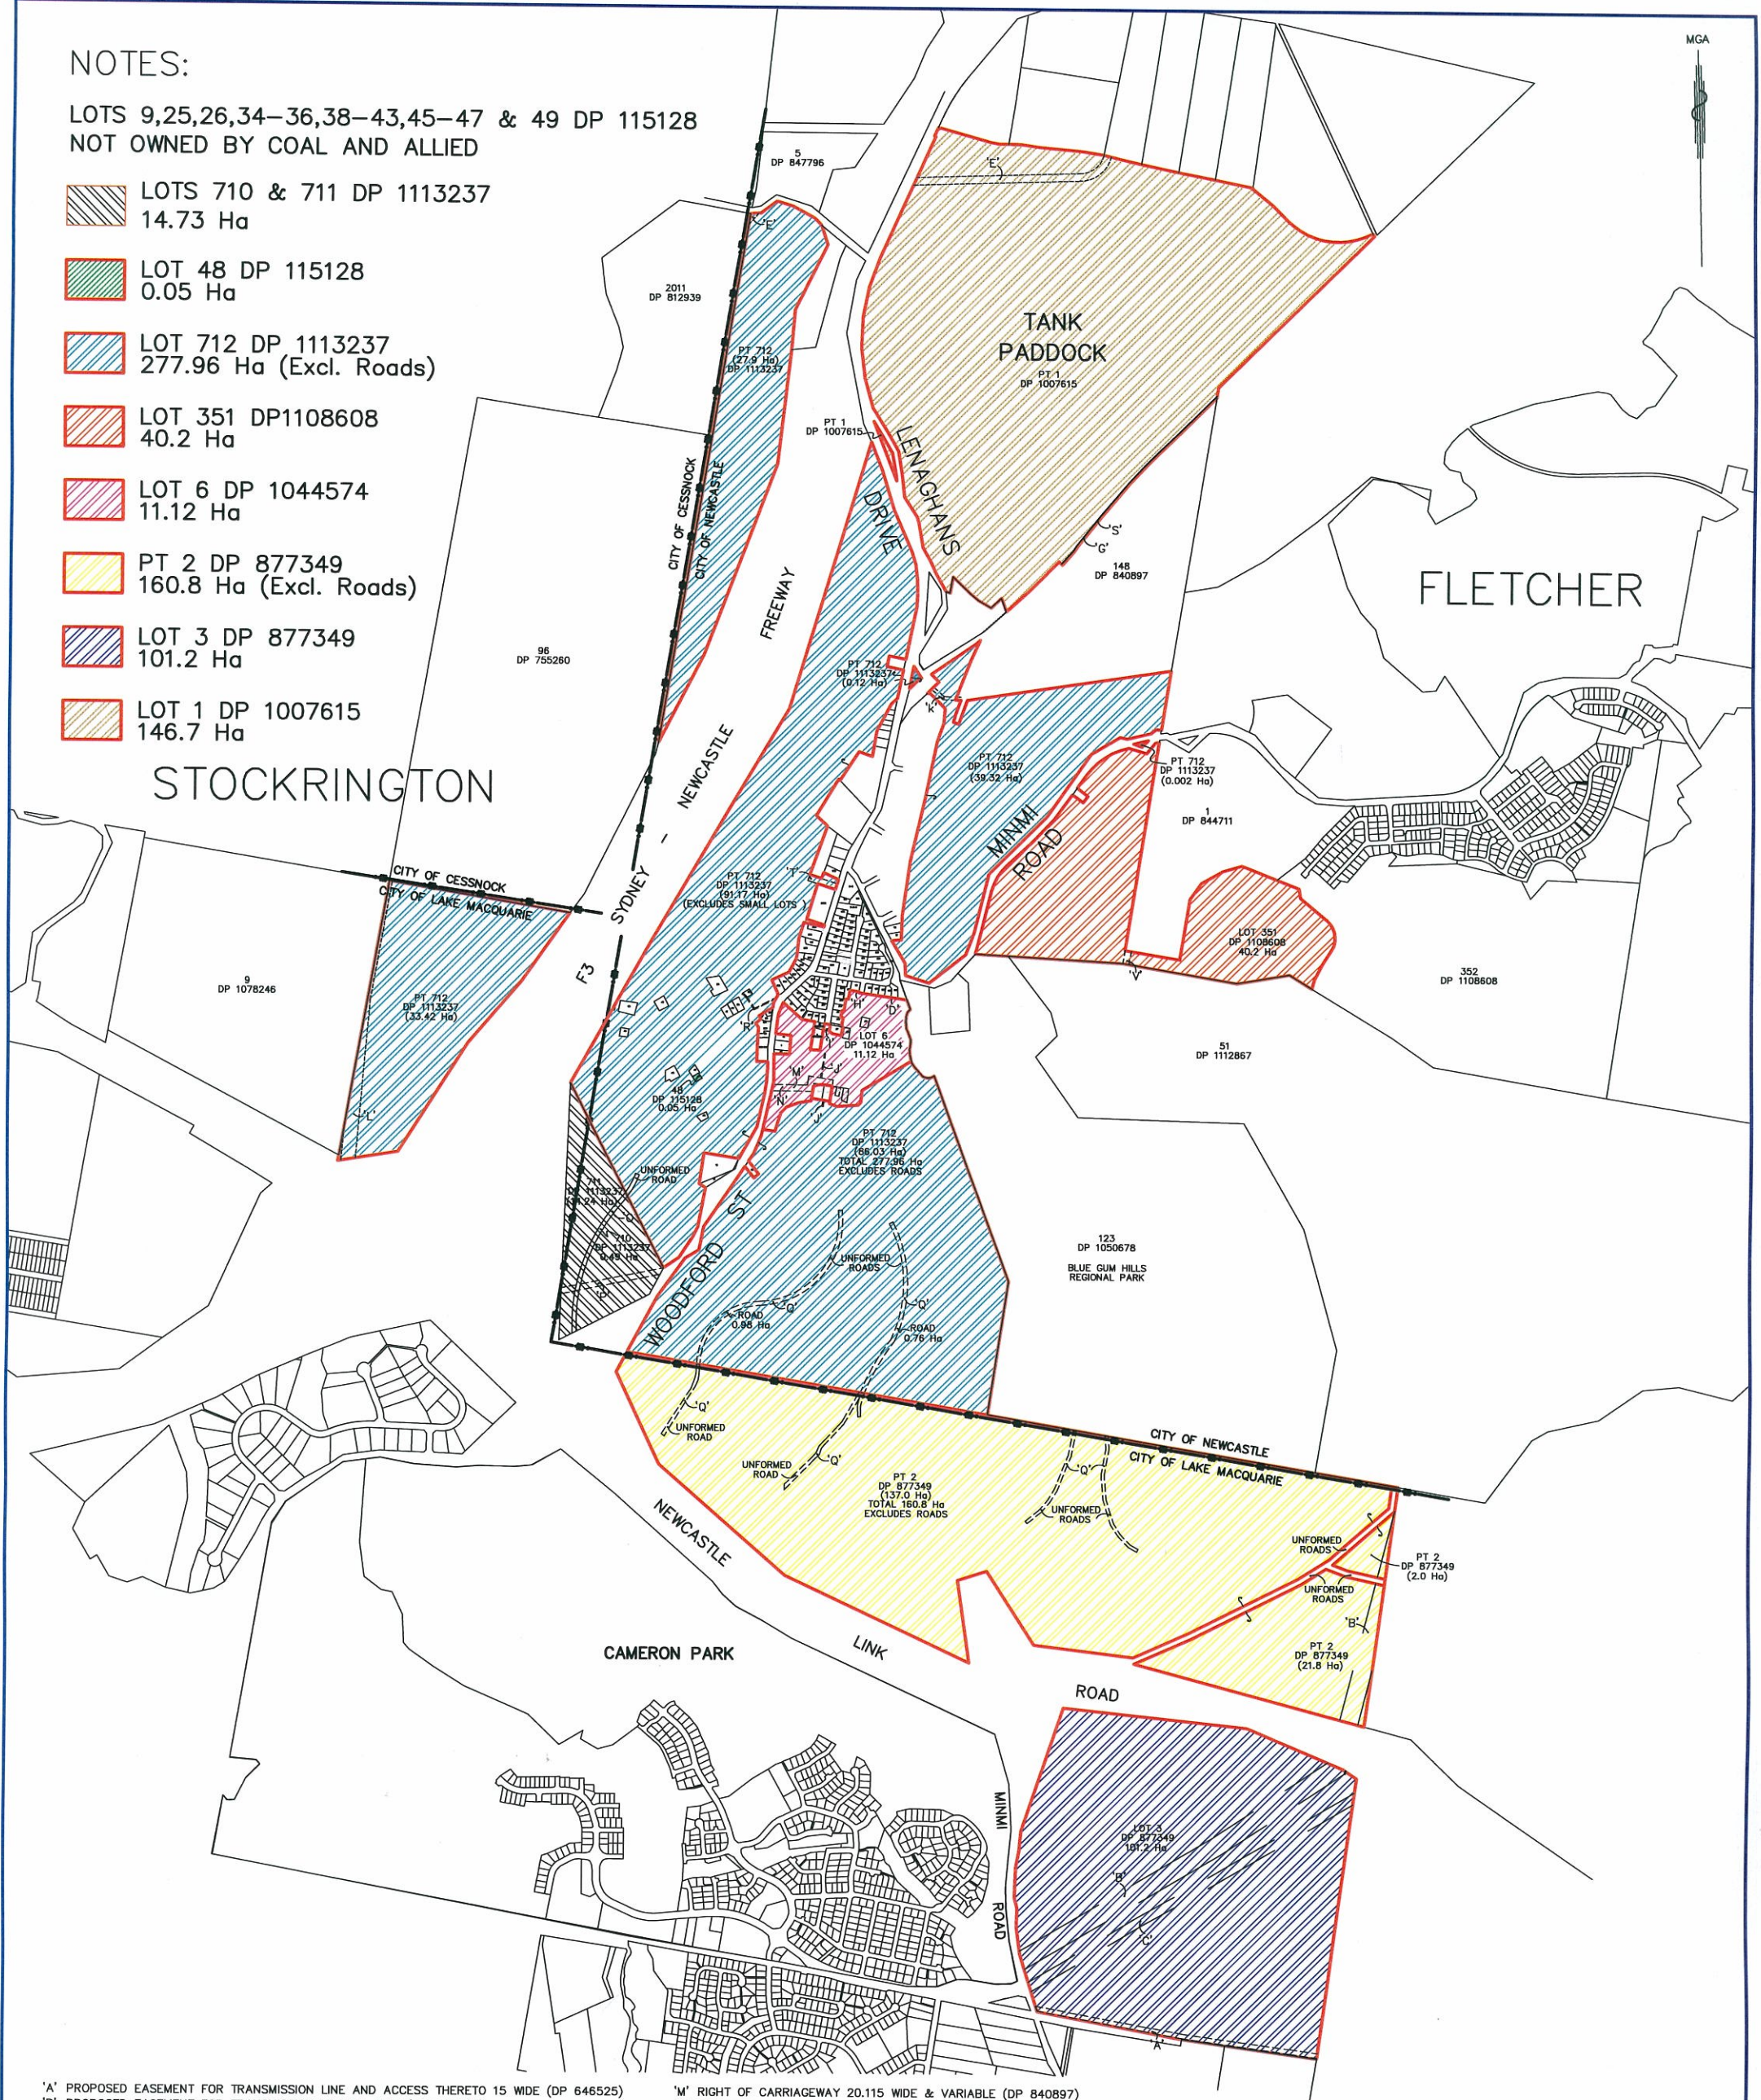

- 'A' PROPOSED EASEMENT FOR TRANSMISSION LINE AND ACCESS THERETO 15 WIDE (DP 646525)
- 'B' PROPOSED EASEMENT FOR TRANSMISSION LINE 60 WIDE (DP 645649)
- 'C' EASEMENT FOR TRANSMISSION LINE 30.48 WIDE VIDE SEE BOOK 2617 NO. 441 GAZETTE OF 3-5-1957 VOL.50 FOL.1377
- 'D' EASEMENT TO DRIAN WATER 2 WIDE (DP 840897)
- 'E' EASEMENT FOR PIPELINE 24.385 WIDE (DP499013 SH9) GAZ. OF 15-2-1980 FOL.703
- 'G' EASEMENT FOR PIPELINE 3.06 WIDE - CONV. NO.732 BK.1954
- 'H' EASEMENT FOR ELECTRICITY SUBSTATION AND UNDERGROUND CABLES 2.5 WIDE (DP 840897)
- 'I' RIGHT OF WAY 15 AND 20.115 WIDE (DP 577710)
- 'J' EASEMENT FOR PIPELINE 3.06 WIDE CONV.NO.732 BK.1954
- 'K' RIGHT OF CARRIAGEWAY 10 WIDE (Y130400)
- 'L' EASEMENT FOR TRANSMISSION LINE 45.72 WIDE & VARIABLE GAZ. NO.30 OF 18-3-1966 FOL.1181 - 0268489
- 'M' RIGHT OF CARRIAGEWAY 20.115 WIDE & VARIABLE (DP 840897)
- 'N' RIGHT OF CARRIAGEWAY 20.115 WIDE VIDE CONV.NO.754 BK.2912
- 'P' EASEMENT FOR PIPELINE 10.06 WIDE - CONV. NO.732 BK.1954
- 'Q' RESERVED ROAD 10.06 WIDE (R8139-1603)
- 'R' Y.125177 - RIGHT OF CARRIAGEWAY & EASEMENT FOR WATERMAIN, SEWERMAIN & POWERLINE 4 & 3.67 WIDE (DP 785009)
- 'S' EASEMENT FOR PIPELINE 1.525 WIDE & VARIABLE - CONV.NO.803 BK.3185
- 'T' RIGHT OF CARRIAGEWAY - CONV. NO.555 BK.2095 (DP157344)
- 'V' RIGHT OF CARRIAGEWAY AND EASEMENT 20.115 WIDE (TRANSFERS C136521 & B17280)

|                                                                              |  
|------------------------------------------------------------------------------|--|--------------------|--|----------------------------|--|--------------------|--|----------------------------|--|---|--|---|--|--------------------------------------------|--|-------------------------------------------|--|---|--|-------------------------------------------------|--|
| <b>REVISIONS</b><br>No. Revision<br>B APPROVED PLAN<br>A ISSUED FOR APPROVAL |  | DRAWN<br>SS<br>SJC |  | DATE<br>21/1/09<br>4/11/08 |  | DRAWN<br>SS<br>SJC |  | DATE<br>21/1/09<br>4/11/08 |  | COPYRIGHT NOTICE<br>THIS DOCUMENT REMAINS THE PROPERTY OF<br>MONTEATH & POWYS PTY LTD.<br>CONDITIONS OF USE<br>THIS DOCUMENT MAY ONLY BE USED BY THE CLIENT<br>FOR THE PURPOSE FOR WHICH IT WAS COMMISSIONED.<br>USE OF THE DOCUMENT FOR ANY OTHER PURPOSE<br>IS NOT PERMITTED UNLESS PRIOR WRITTEN APPROVAL<br>HAS BEEN OBTAINED FROM MONTEATH & POWYS PTY LTD. |  | SURVEYING<br><b>Monteath &amp; Powys</b><br>PLANNING<br>ENGINEERING DESIGN<br>PROJECT MANAGEMENT<br>125 Blue Street Newcastle NSW 2300<br>PO Box 726 Newcastle NSW 2300<br>T 61 2 4926 1388 F 61 2 4926 2476<br>E survey@monteathpowys.com.au<br>W www.monteathpowys.com.au |  | Surveyed<br>Drawn<br>Scale<br>DO NOT SCALE |  | Drafted<br>Checked<br>Original Size<br>A1 |  | Client<br><b>COAL AND ALLIED</b><br><b>MINMI LAND HOLDINGS PLAN</b><br>CAD File: 07202af.dwg<br>Ref No: 07/202<br>Date: 4 NOVEMBER 2008 |  | Sheet No.<br><b>1/1</b><br>Revision<br><b>B</b> |  |
|------------------------------------------------------------------------------|--|--------------------|--|----------------------------|--|--------------------|--|----------------------------|--|---|--|---|--|--------------------------------------------|--|-------------------------------------------|--|---|--|-------------------------------------------------|--|

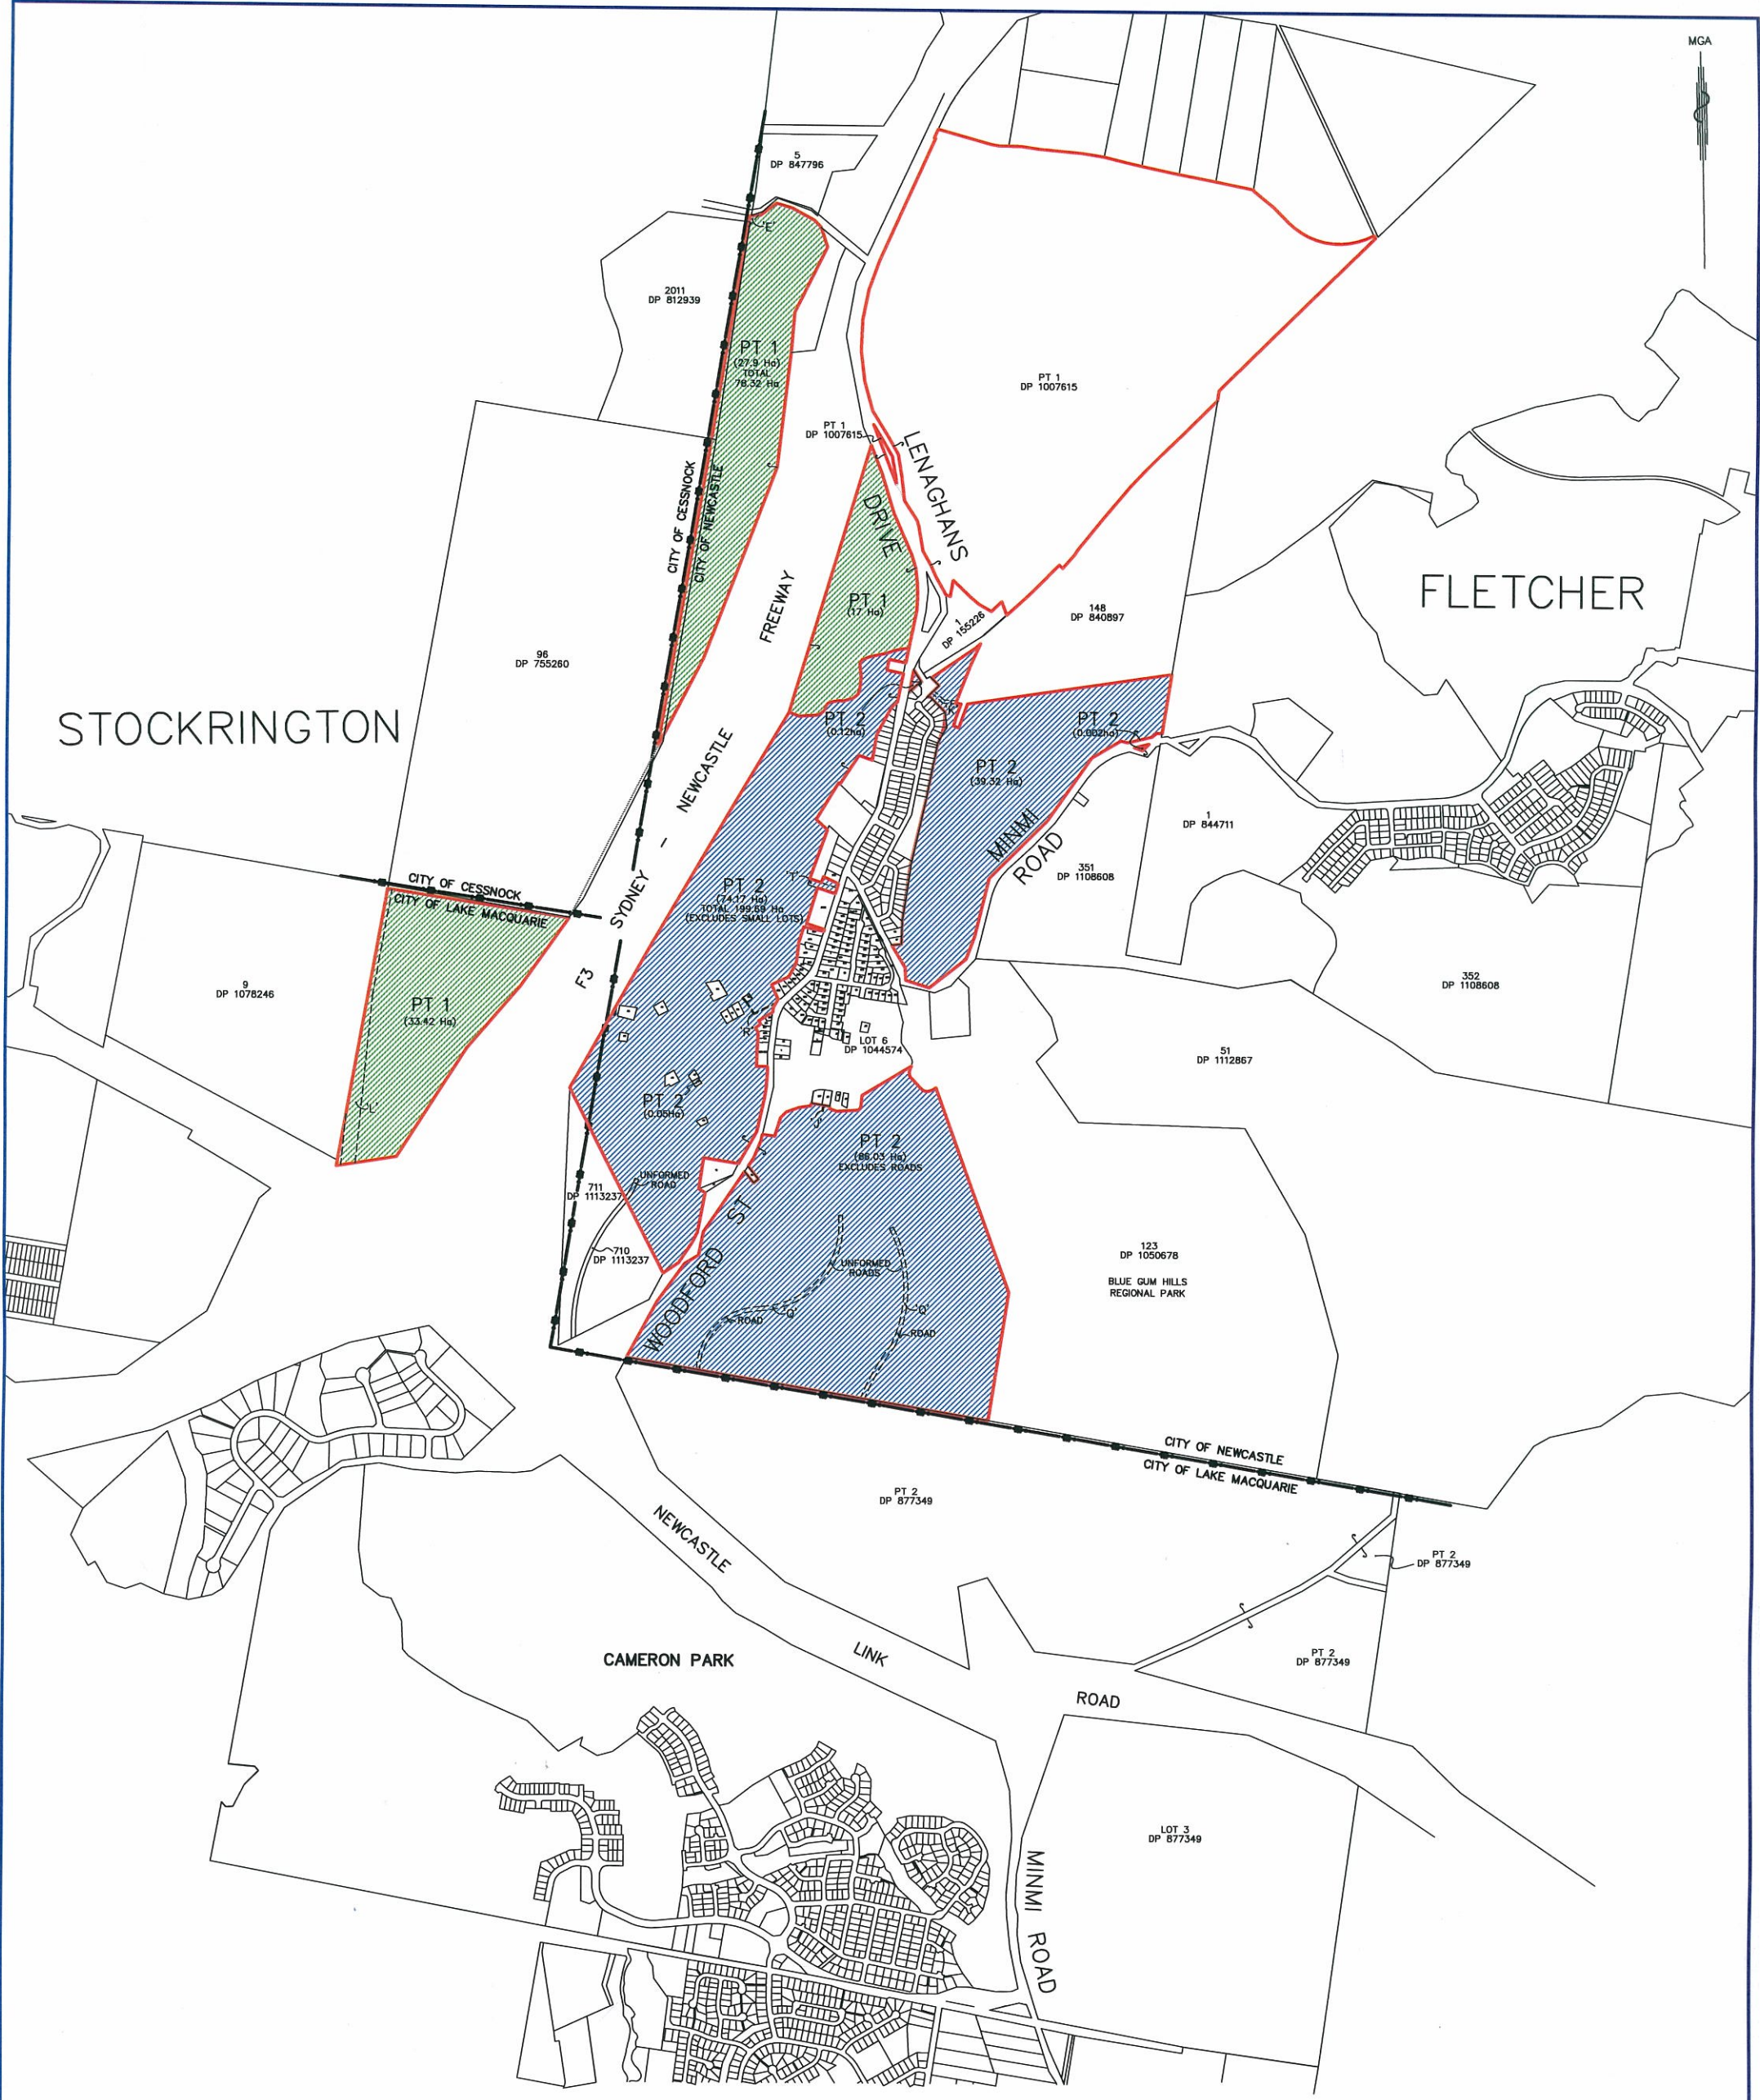

- 'E' EASEMENT FOR PIPELINE 24.385 WIDE (DP499013 SH9)  
GAZ. OF 15-2-1980 FOL.703
- 'J' EASEMENT FOR PIPELINE 3.06 WIDE VIDE CONV.NO.732 BK.1954
- 'K' RIGHT OF CARRIAGEWAY 10 WIDE (Y130400)
- 'L' EASEMENT FOR TRANSMISSION LINE 45.72 WIDE & VARIABLE  
GAZ. NO.30 OF 18-3-1966 FOL.1181 - 0268489
- 'R' Y.125177 - RIGHT OF CARRIAGEWAY & EASEMENT FOR WATERMAIN,  
SEWERMAIN & POWERLINE 4 & 3.67 WIDE (DP 785009)
- 'T' RIGHT OF CARRIAGEWAY - CONV. NO.555 BK.2095 (DP157344)

| LAND                                                                                  | APPROX AREA<br>(NOT SURVEYED) |
|---------------------------------------------------------------------------------------|-------------------------------|
|  | 199.69 Ha                     |
|  | 78.32 Ha                      |