


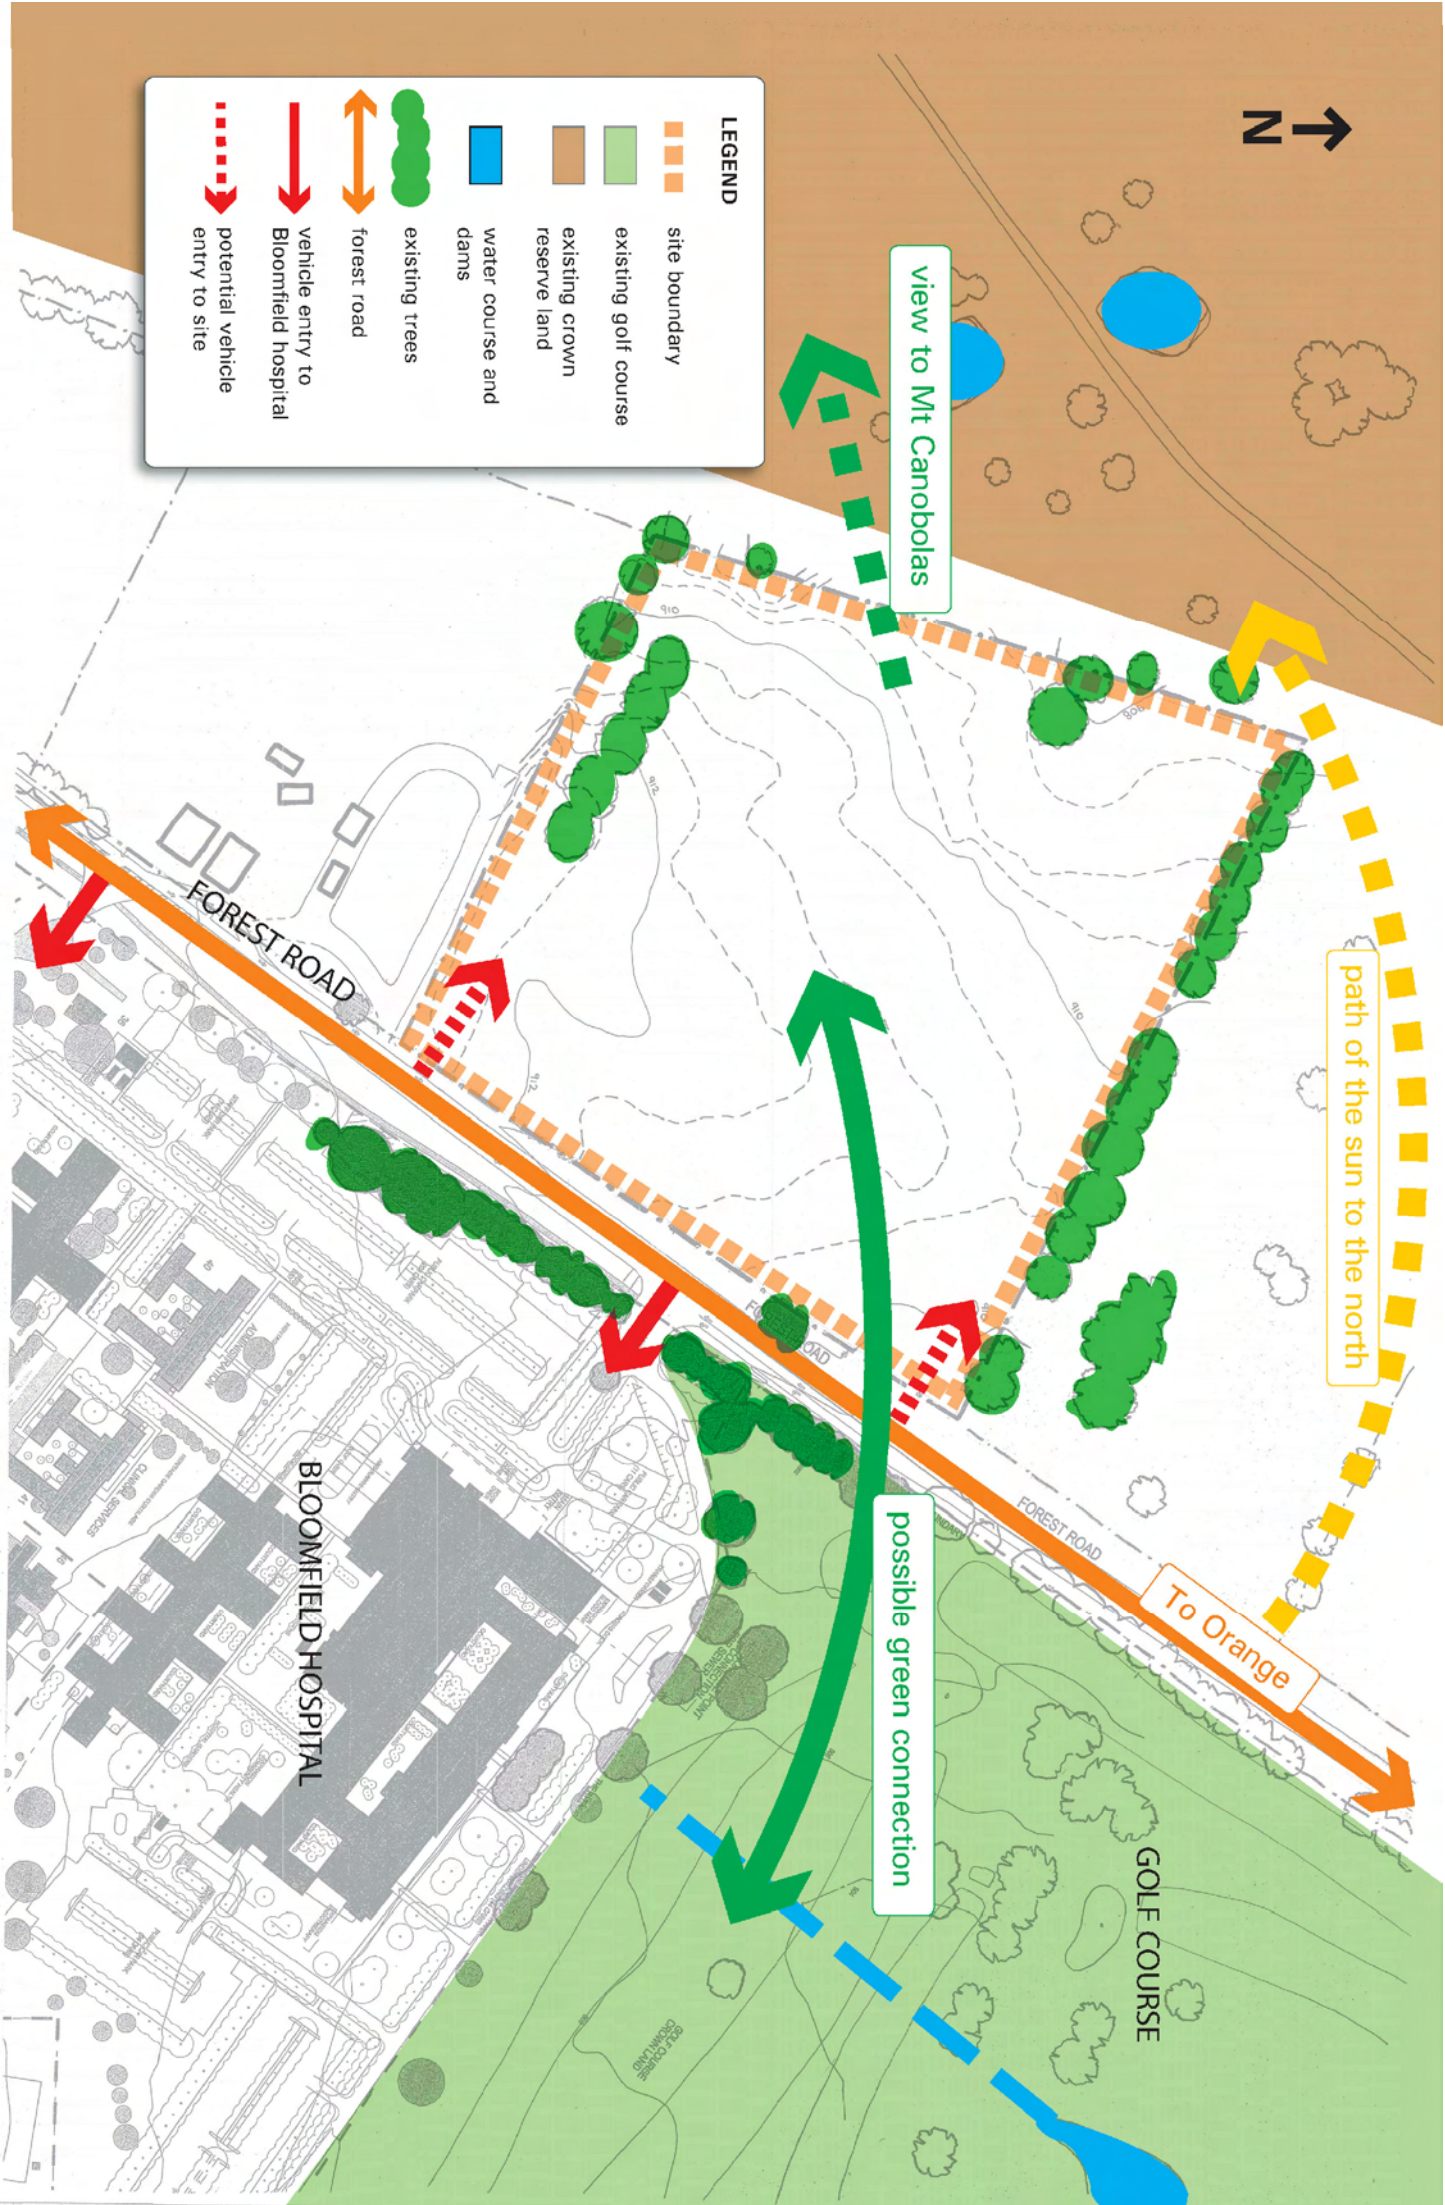

Cox Richardson

Level 2, 204 Chippendale Street, Sydney 2000 Australia
Tel : 612 9267 9599 Fax : 612 9264 5844
Email : sydney@cox.com.au

Architecture Planning Urban design Interior design Health facility design

COX



mcgregor+partners

BUREAU SRH



Project Application

Orange Private Hospital

Forest Road, Orange

GRAPHIC SCALE

Drawing Title

SITE ANALYSIS & LOCAL CONTEXT PLAN

Drawing Number

DA - 01

Date

23-11-2007

The Cox Group Pty Ltd ACN 002 555 891

