


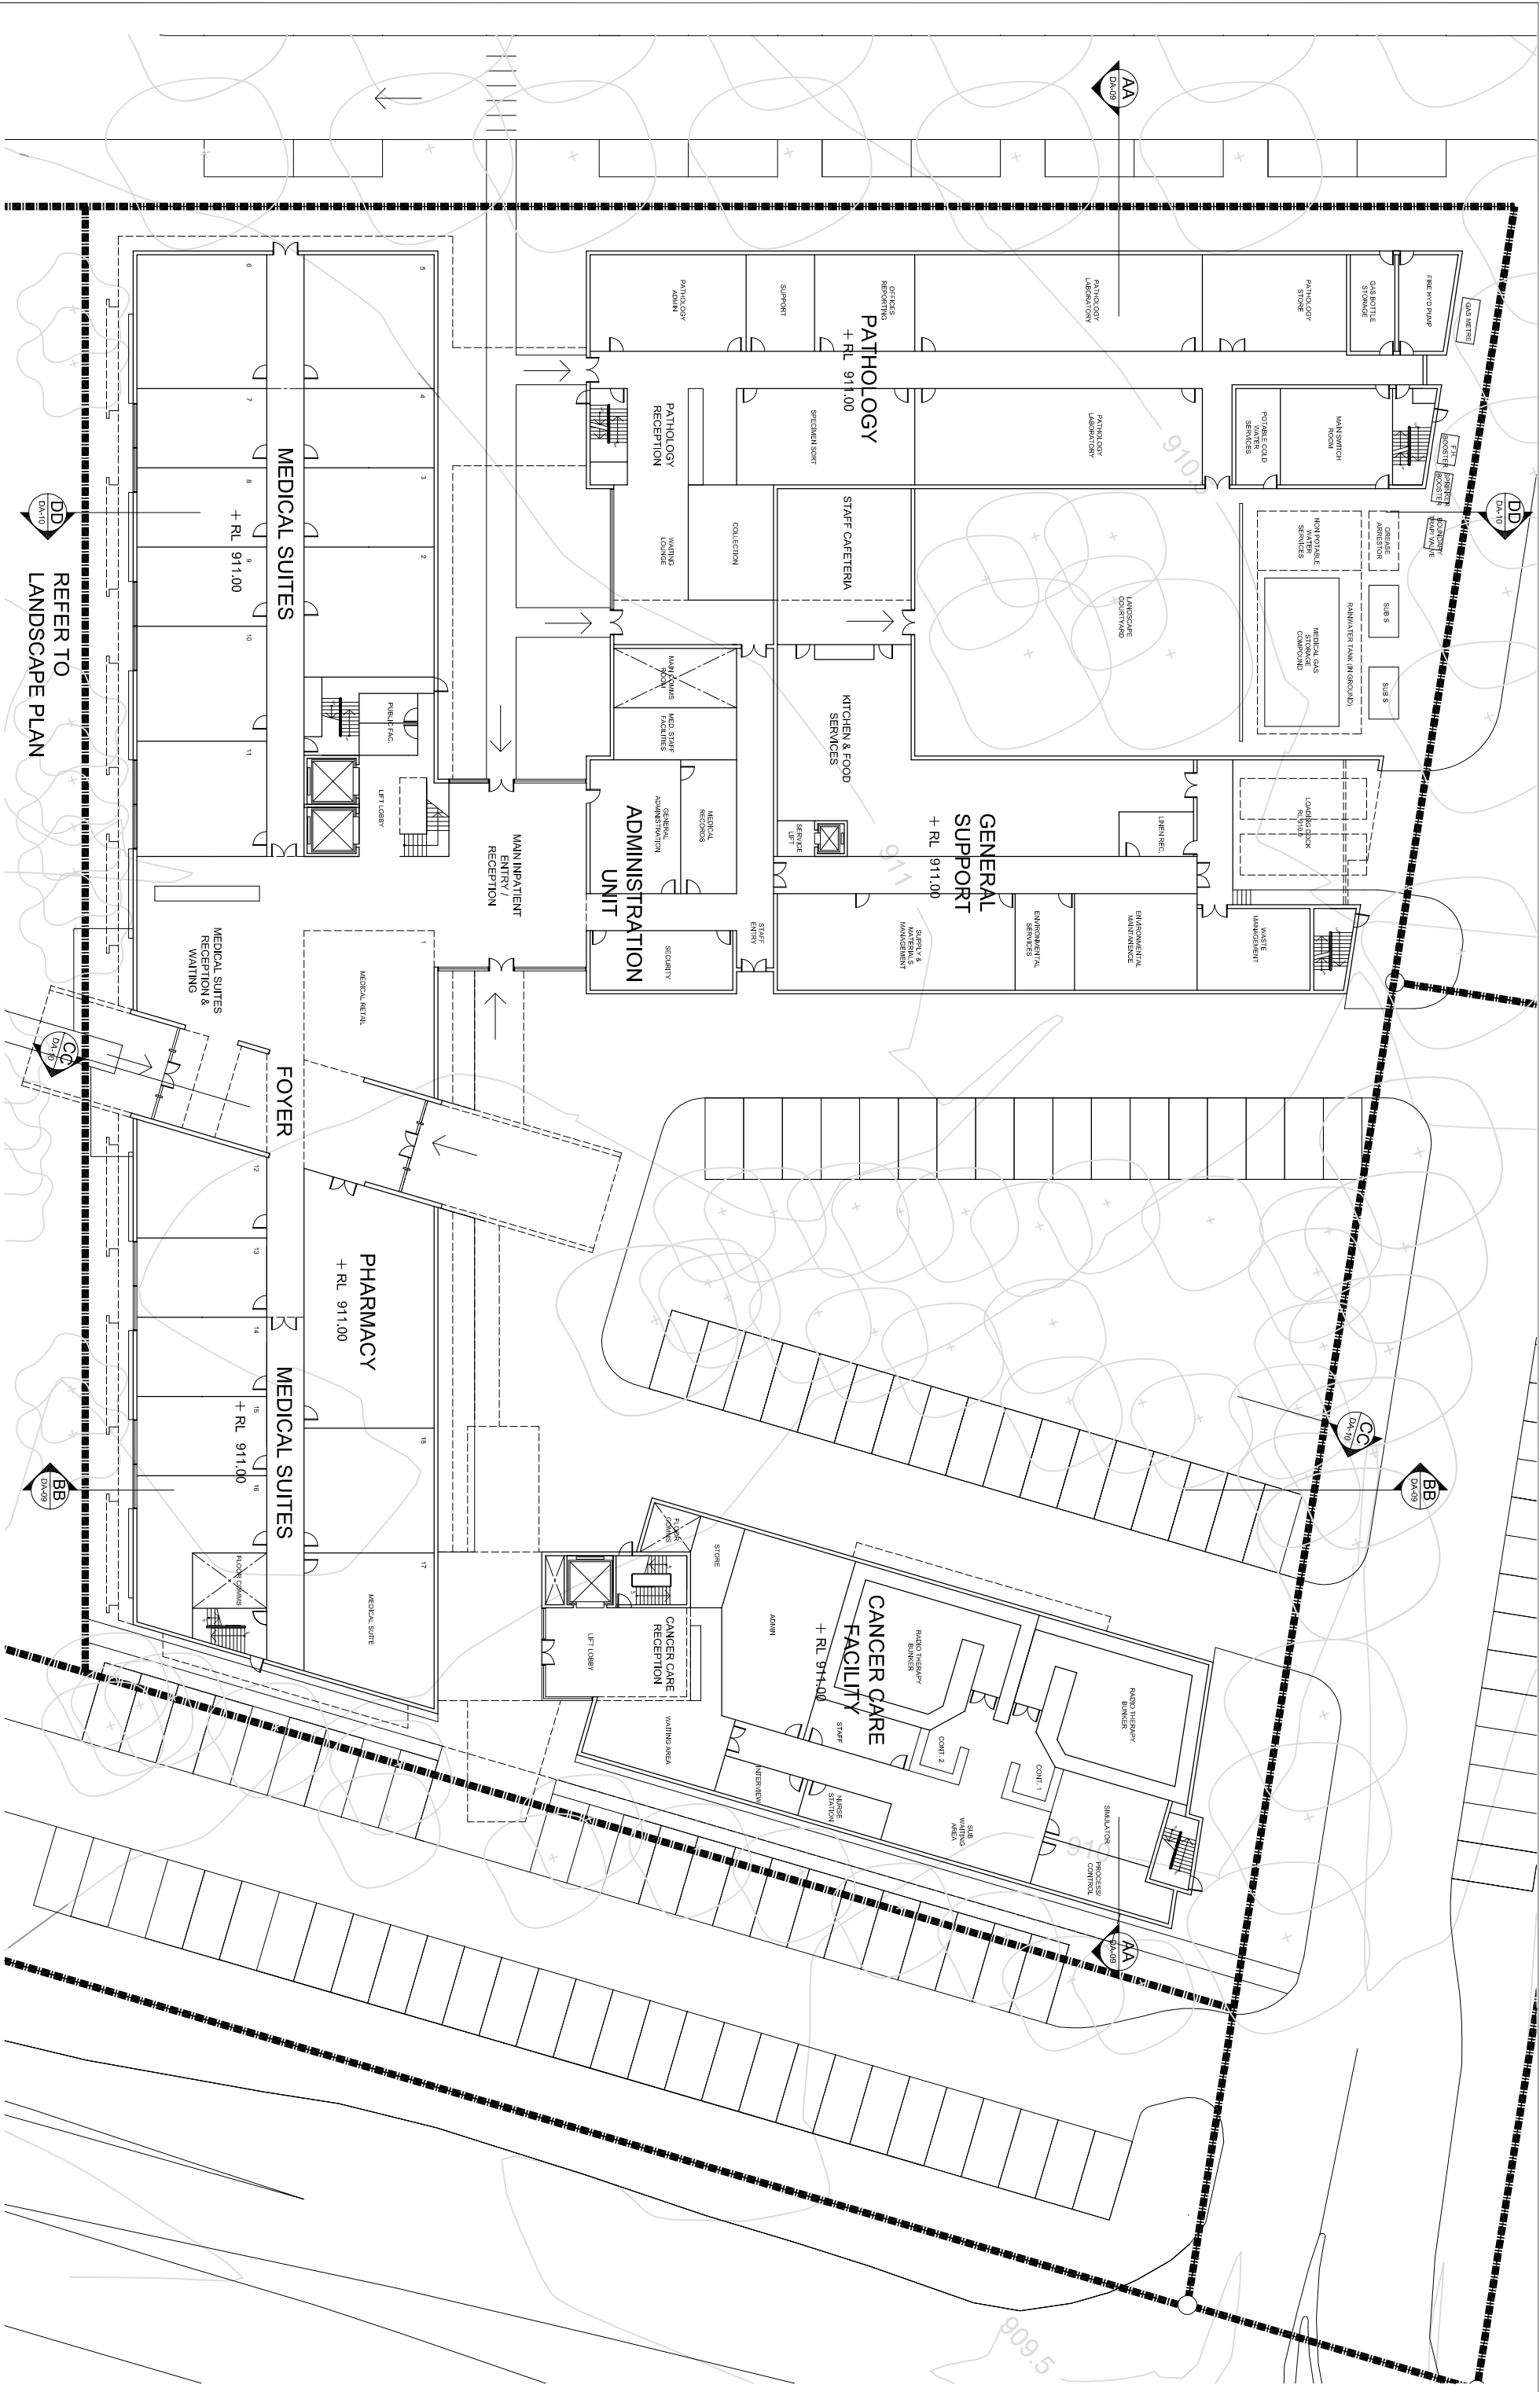

Cox Richardson

Level 2, 204 Clarence Street, Sydney 2000 Australia
Tel : 612 9267 9599 Fax : 612 9264 5844
Email : sydney@cox.com.au

Architecture Planning Urban design Interiors design Health facility design

COX

SILVER
THOMAS
HARRIS

BUREAU SRH

SAV
goe

Project Application
Orange Private Hospital
Forest Road, Orange

GRAPHIC SCALE
0 4000 10000
1:200 at A1

Drawing Title
PRIVATE HOSPITAL PRECINCT - LEVEL 1 PLAN
Drawing Number
DA - 04
Date
23-11-2007
The Cox Group Pty Ltd ACN 002 555 891