


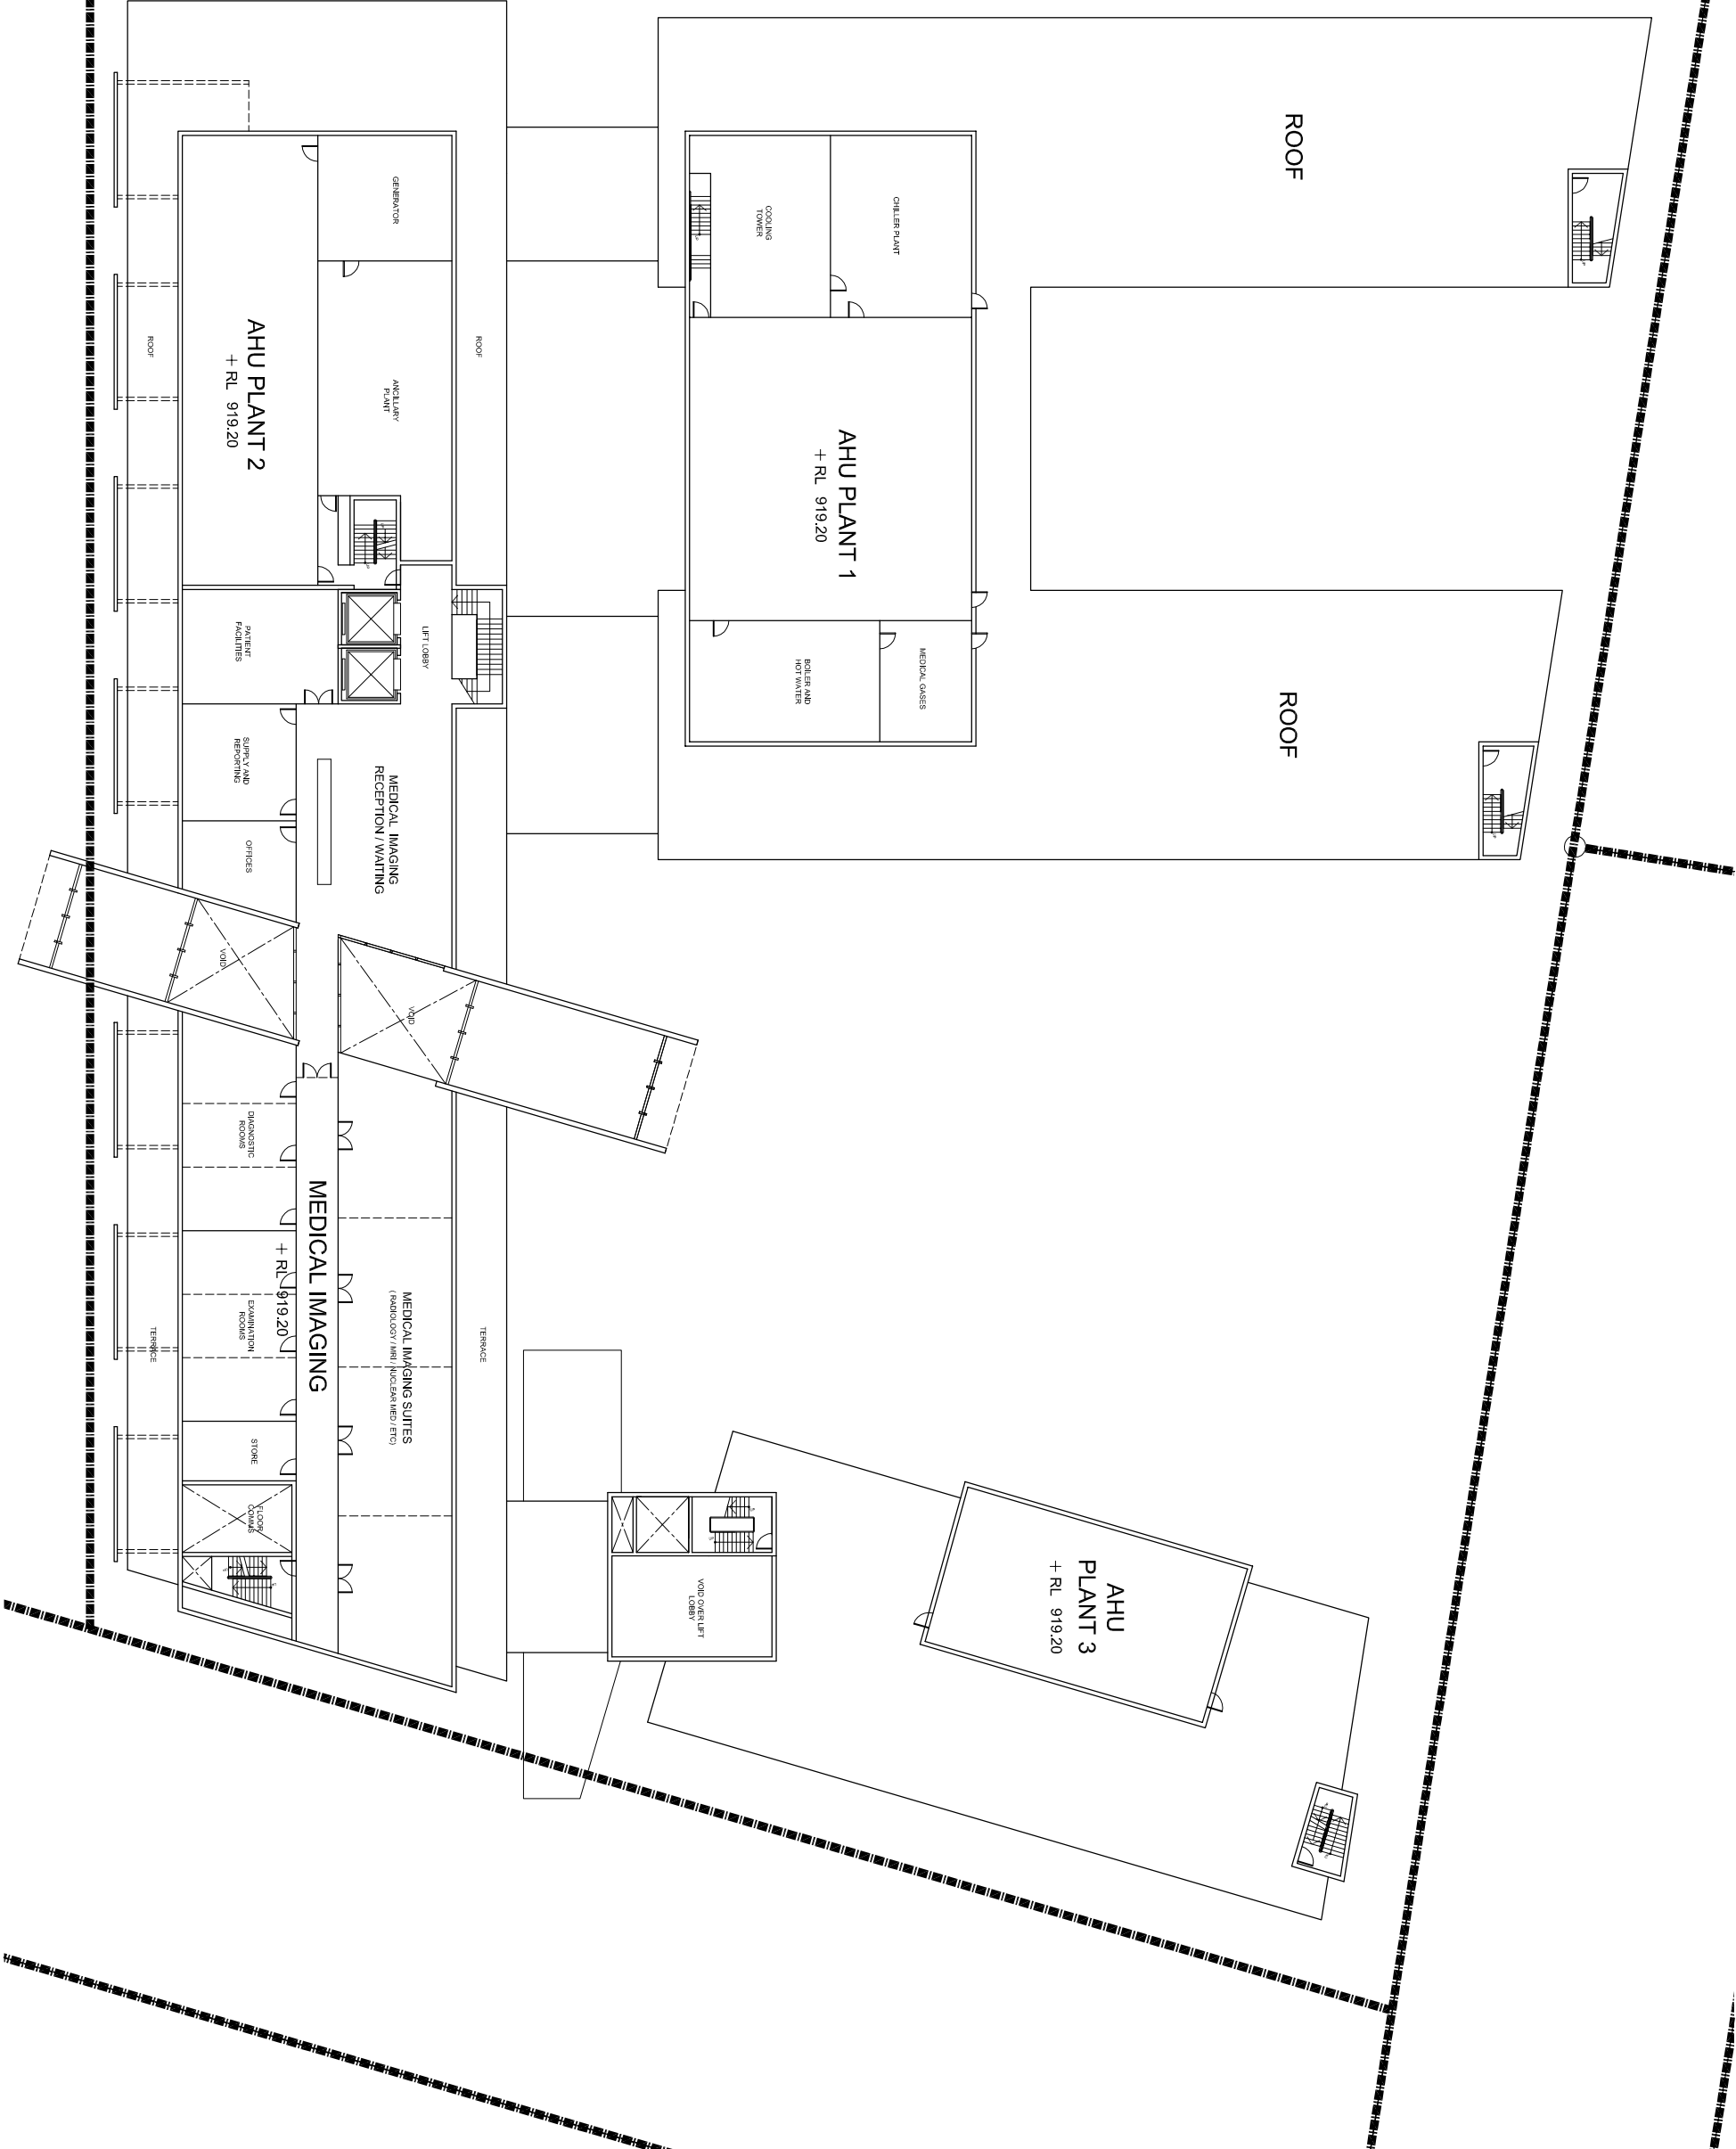

Cox Richardson

Level 2, 204 Clarence Street, Sydney 2000 Australia
Tel : 612 9267 9599 Fax : 612 9264 5844
Email : sydney@cox.com.au

Architecture Planning Urban design Interiors design Health facility design



Project Application
Orange Private Hospital
Forest Road, Orange

GRAPHIC SCALE

0 4000 10000

1:200 at A1

Drawing Title

PRIVATE HOSPITAL PRECINCT - LEVEL 3 PLAN

Drawing Number

DA - 06

Date

23-11-2007



The Cox Group Pty Ltd ACN 002 535 891