


NORTHERN ELEVATION

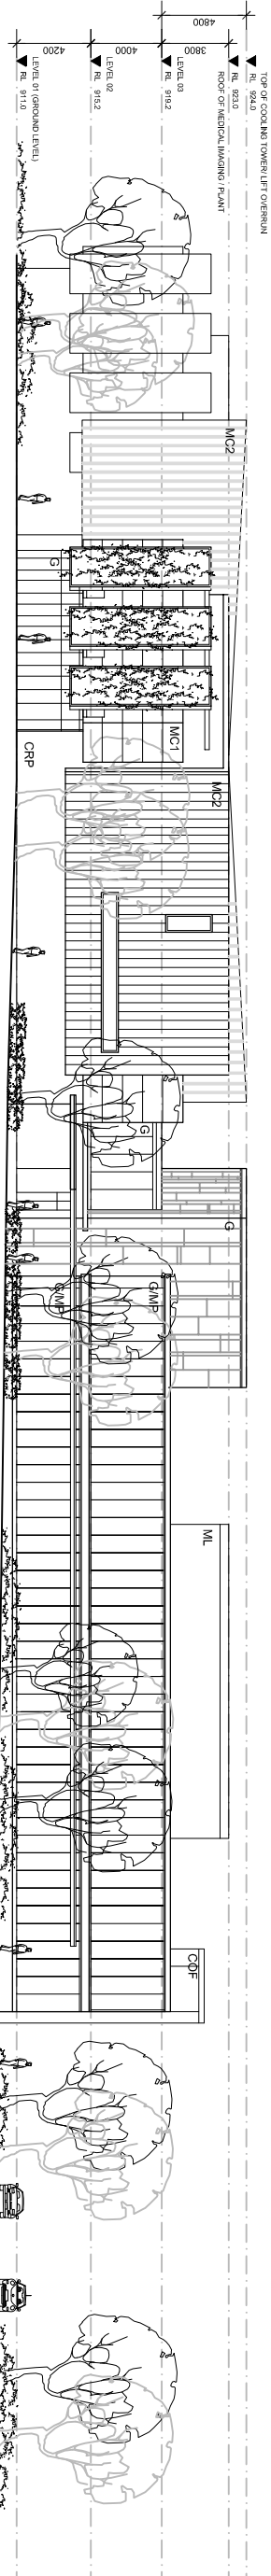

EASTERN ELEVATION

- LEGEND:
- | | |
|--|--|
| CRP - CEMENT RENDER PAINTED TO MASONARY | MC1 - PRE-FINISHED METAL CLADDING (HORIZONTAL) |
| G - GLAZING | MC2 - PRE-FINISHED METAL CLADDING (VERTICAL) |
| GMP - COLOURED GLAZING AND COLOURED METAL PANELS | MC3 - PRE-FINISHED METAL CLADDING (PANELS) |
| TP - TIMBER PLY PANELS | MM - PRE-FINISHED METAL MESH |
| CT - CERAMIC TILE | MSS - PRE-FINISHED METAL SUN SHADE (HORIZONTAL) |
| COF - CONCRETE OFF-FORM | ML - METAL LOUVRES (HORIZONTAL) |
| CSS - CONCRETE BLADE SUN SHADE | SG - STEEL FRAMED GRILL PANEL |
| RS - ROLLER SHUTTER | PB - STEEL FRAMED PLANTER BOX (HIDDEN) AND CLIMBING PLANTS |
| TIM - TIMBER BATTENS SCREEN | |

Cox Richardson

Level 2, 204 Clarence Street, Sydney 2000 Australia
Tel: 612 9267 8888 Fax: 612 9264 5944
Email: sydney@cox.com.au

Architecture Planning Urban design Interkr design Health facility design

COX

SILVER
THOMAS
HARVEY

mcgregor+partners
BUREAU SRH

SAV
agc

Project Application
Orange Private Hospital
Forest Road, Orange

GRAPHIC SCALE
0 4000 10000
1:200 at A1

Drawing Title **PRIVATE HOSPITAL PRECINCT
NORTHERN & EASTERN ELEVATIONS**
Drawing Number **DA - 07**
Date **23-11-2007**

The Cox Group Pty Ltd ACN 002 535 891