



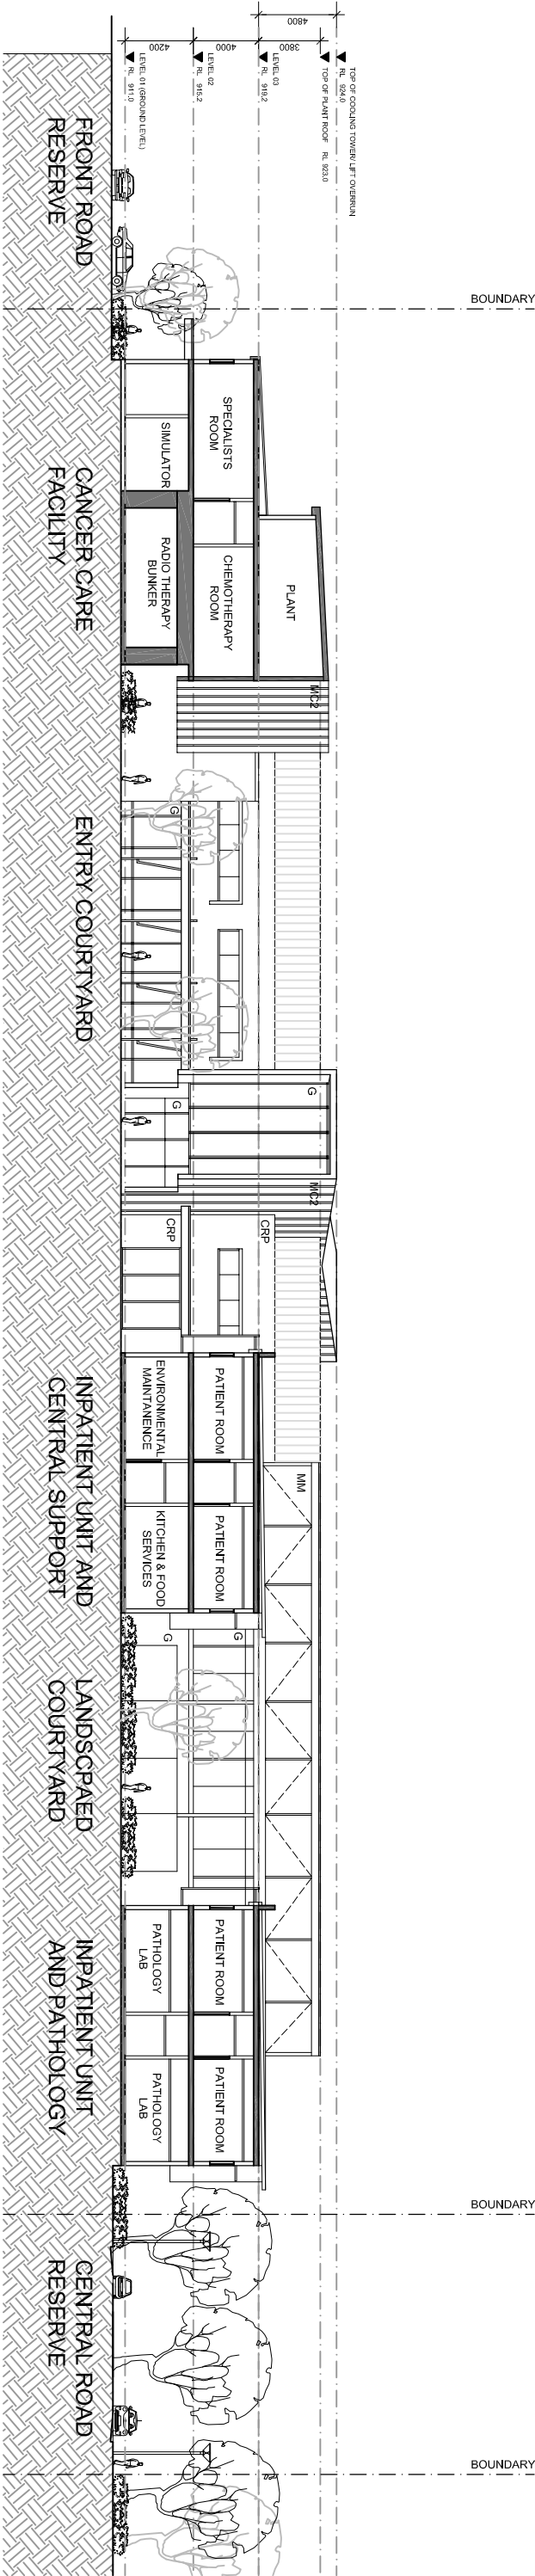

SECTION A-A

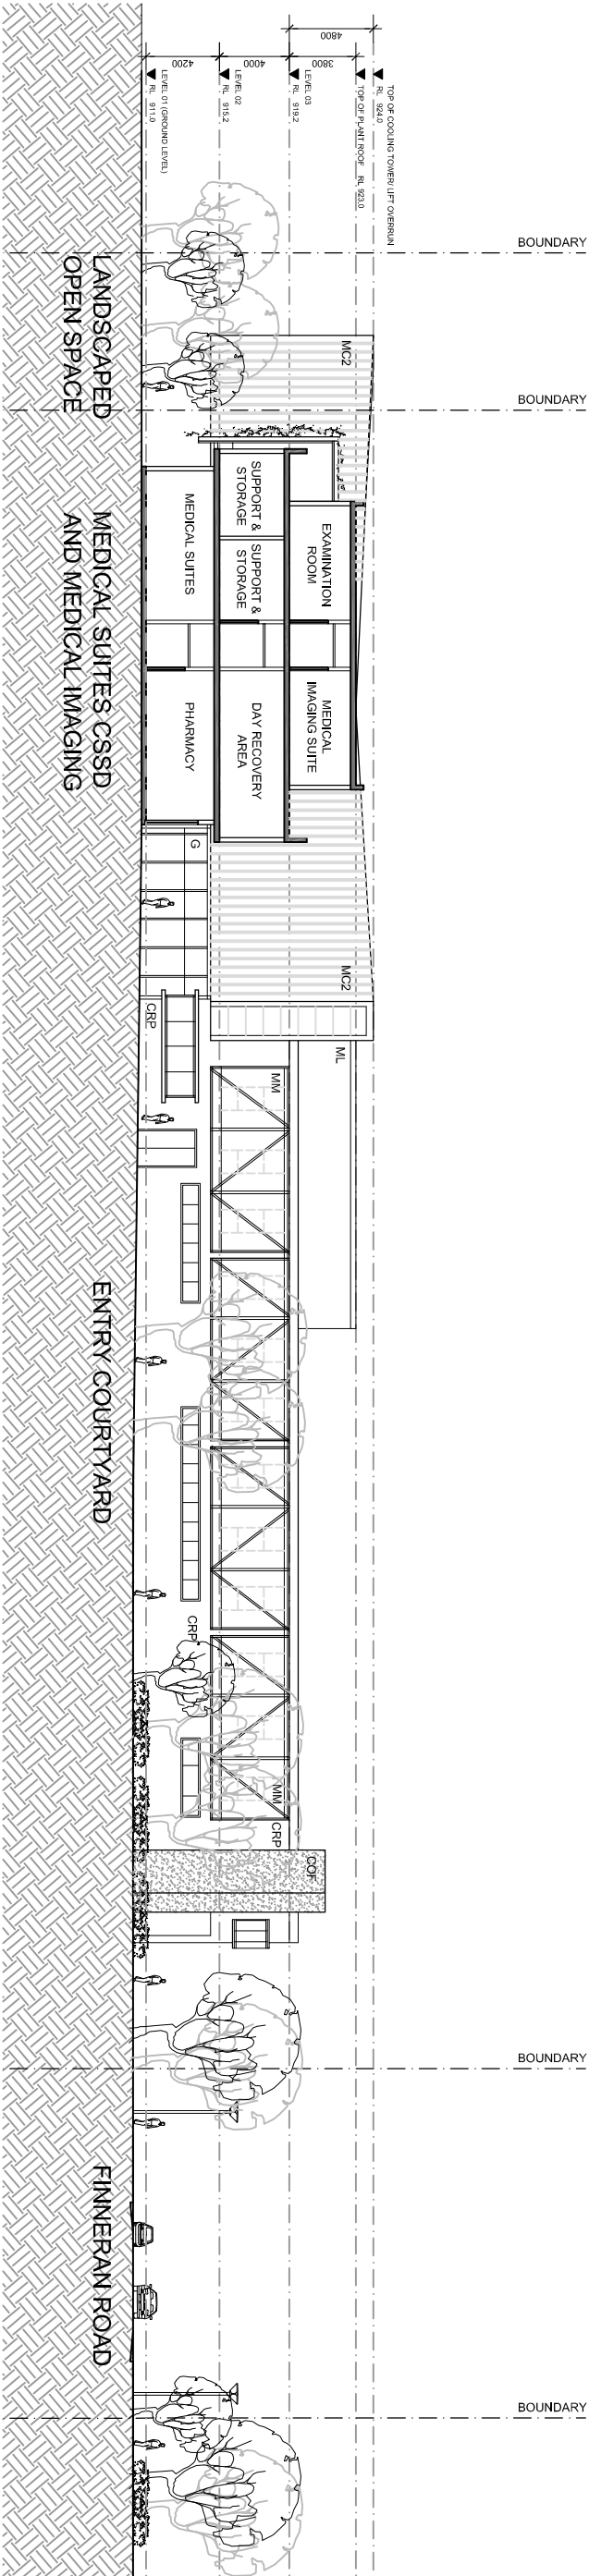

SECTION B-B

- LEGEND:
- CRP - CEMENT RENDER PAINTED TO MASONARY
 - G - GLAZING
 - GMP - COLOURED GLAZING AND COLOURED
 - TP - TIMBER PLY PANELS
 - CT - CERAMIC TILE
 - COF - CONCRETE OFF-FORM
 - CSS - CONCRETE BLADE SUN SHADE
 - RS - ROLLER SHUTTER
 - MC1 - PRE-FINISHED METAL CLADDING (HORIZONTAL)
 - MC2 - PRE-FINISHED METAL CLADDING (VERTICAL)
 - MC3 - PRE-FINISHED METAL CLADDING (PANELS)
 - MSS - PRE-FINISHED METAL SHIM SHADE (HORIZONTAL)
 - ML - METAL LOUVRES (HORIZONTAL)
 - SG - STEEL FRAMED GRILL PANEL
 - PB - STEEL FRAMED PLANTER BOX (HIDDEN AND CLIMBING PLANTS)

Cox Richardson

Level 2, 204 Clarence Street, Sydney 2000 Australia
Tel: 612 9267 8888 Fax: 612 9264 5944
Email: sydney@cox.com.au

Architecture Planning Urban design Interkr design Health facility design

COX

SILVER
THOMAS
HARVEY

mcgregor+partners
BUREAU SRH

SAV
age

Project Application
Orange Private Hospital
Forest Road, Orange

GRAPHIC SCALE
0 4000 10000
1:200 at A1

Drawing Title PRIVATE HOSPITAL PRECINCT
SECTION AA & BB
Drawing Number DA - 09
Date 23-11-2007

The Cox Group Pty Ltd ACN 002 535 891