




Cox Richardson


Level 2, 204 Chippendale Street, Sydney 2000 Australia
Tel : 612 9267 9599 Fax : 612 9264 5844
Email : sydney@cox.com.au

Architecture Planning Urban design Interior design Health facility design

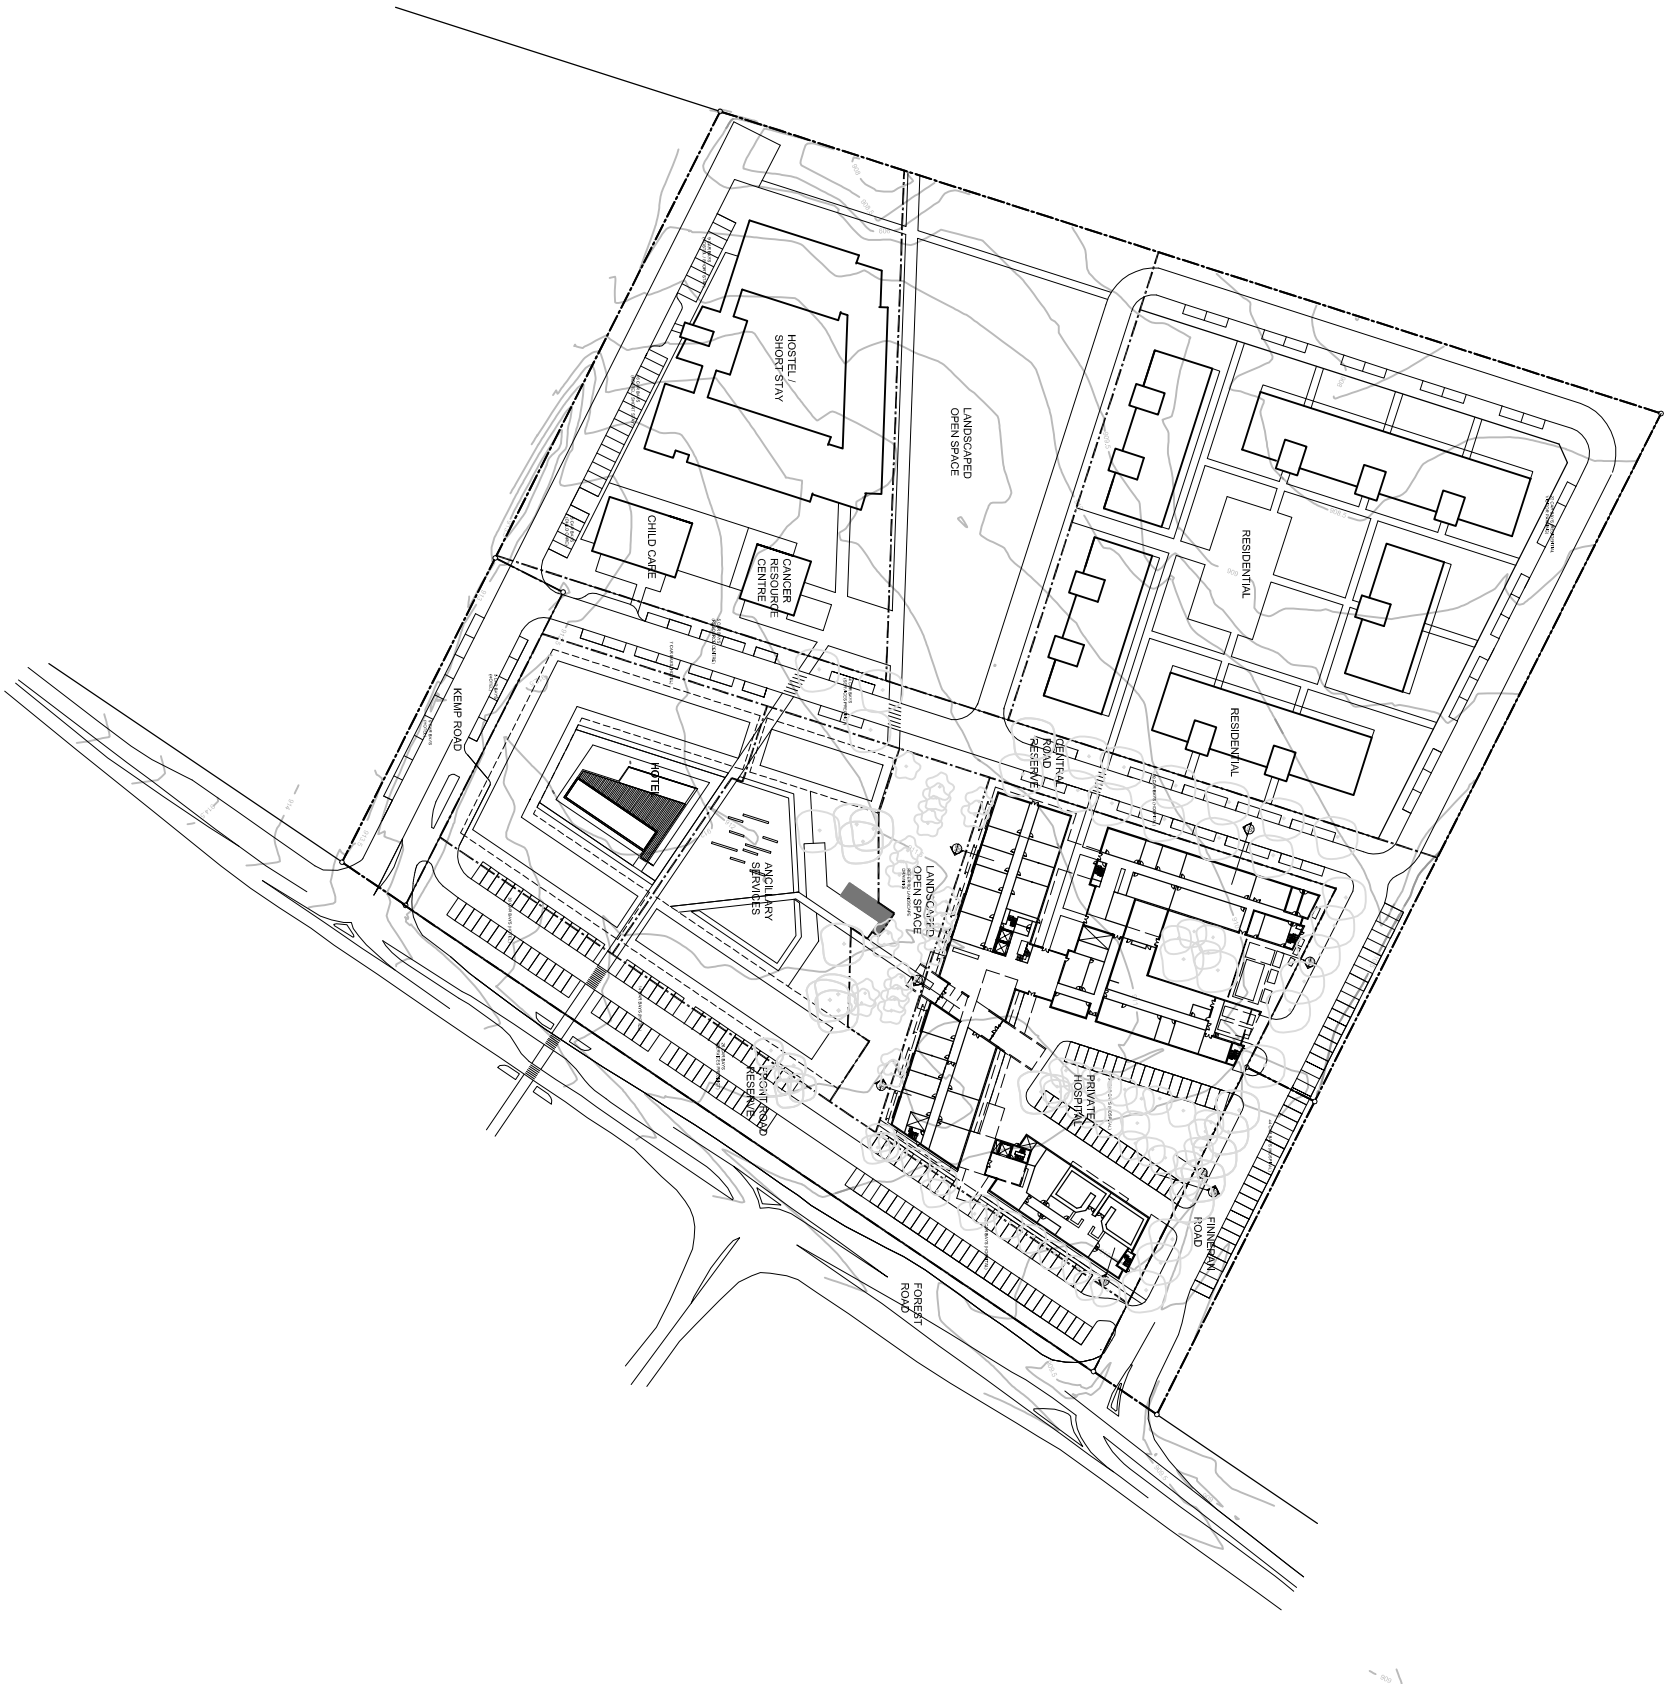

Project Application
Orange Private Hospital
Forest Road, Orange

GRAPHIC SCALE

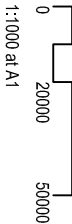

Drawing Title	
SITE CONCEPT PLAN	
Drawing Number	SK - 01
Date	23-11-2007

