




NORTHERN ELEVATION

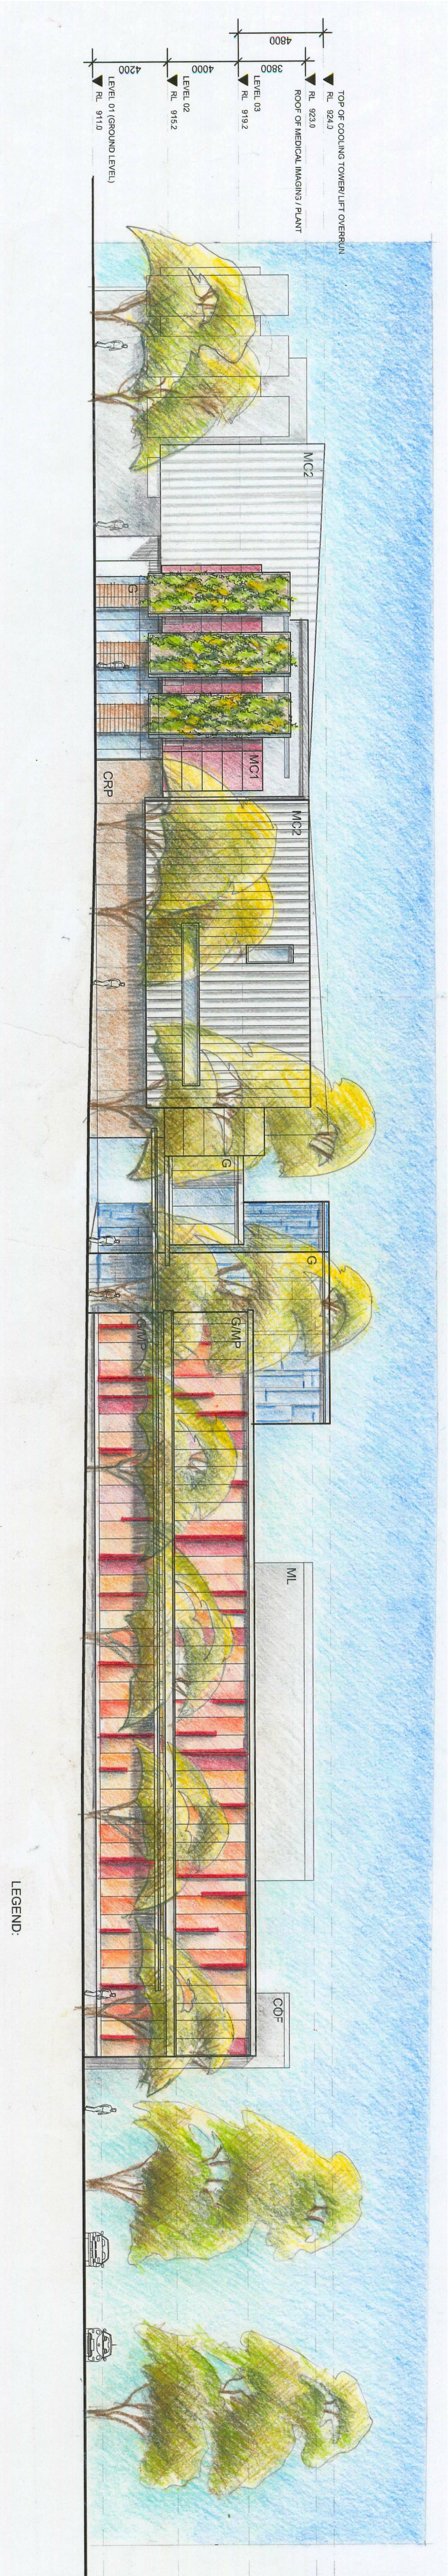

EASTERN ELEVATION

- LEGEND:
- | | | | |
|-----|--|-----|---|
| CRP | - CEMENT RENDER PAINTED TO MASONARY | MC1 | - PRE-FINISHED METAL CLADDING (HORIZONTAL) |
| G | - GLAZING | MC2 | - PRE-FINISHED METAL CLADDING (VERTICAL) |
| GMP | - COLOURED GLAZING AND COLOURED METAL PANELS | MC3 | - PRE-FINISHED METAL CLADDING (PANELS) |
| TP | - TIMBER PLY PANELS | MM | - PRE-FINISHED METAL MESH |
| CT | - CERAMIC TILE | MSS | - PRE-FINISHED METAL SUN SHADE (HORIZONTAL) |
| COF | - CONCRETE OFF-FORM | ML | - METAL LOUVRES (HORIZONTAL) |
| CSS | - CONCRETE BLADE SUN SHADE | SG | - STEEL FRAMED GRILL PANEL |
| RS | - ROLLER SHUTTER | PB | - STEEL FRAMED PLANTER BOX (HIDDEN) AND CLIMBING PLANTS |
| TBM | - TIMBER BATTENS SCREEN | | |