



21 JUNE 9 am

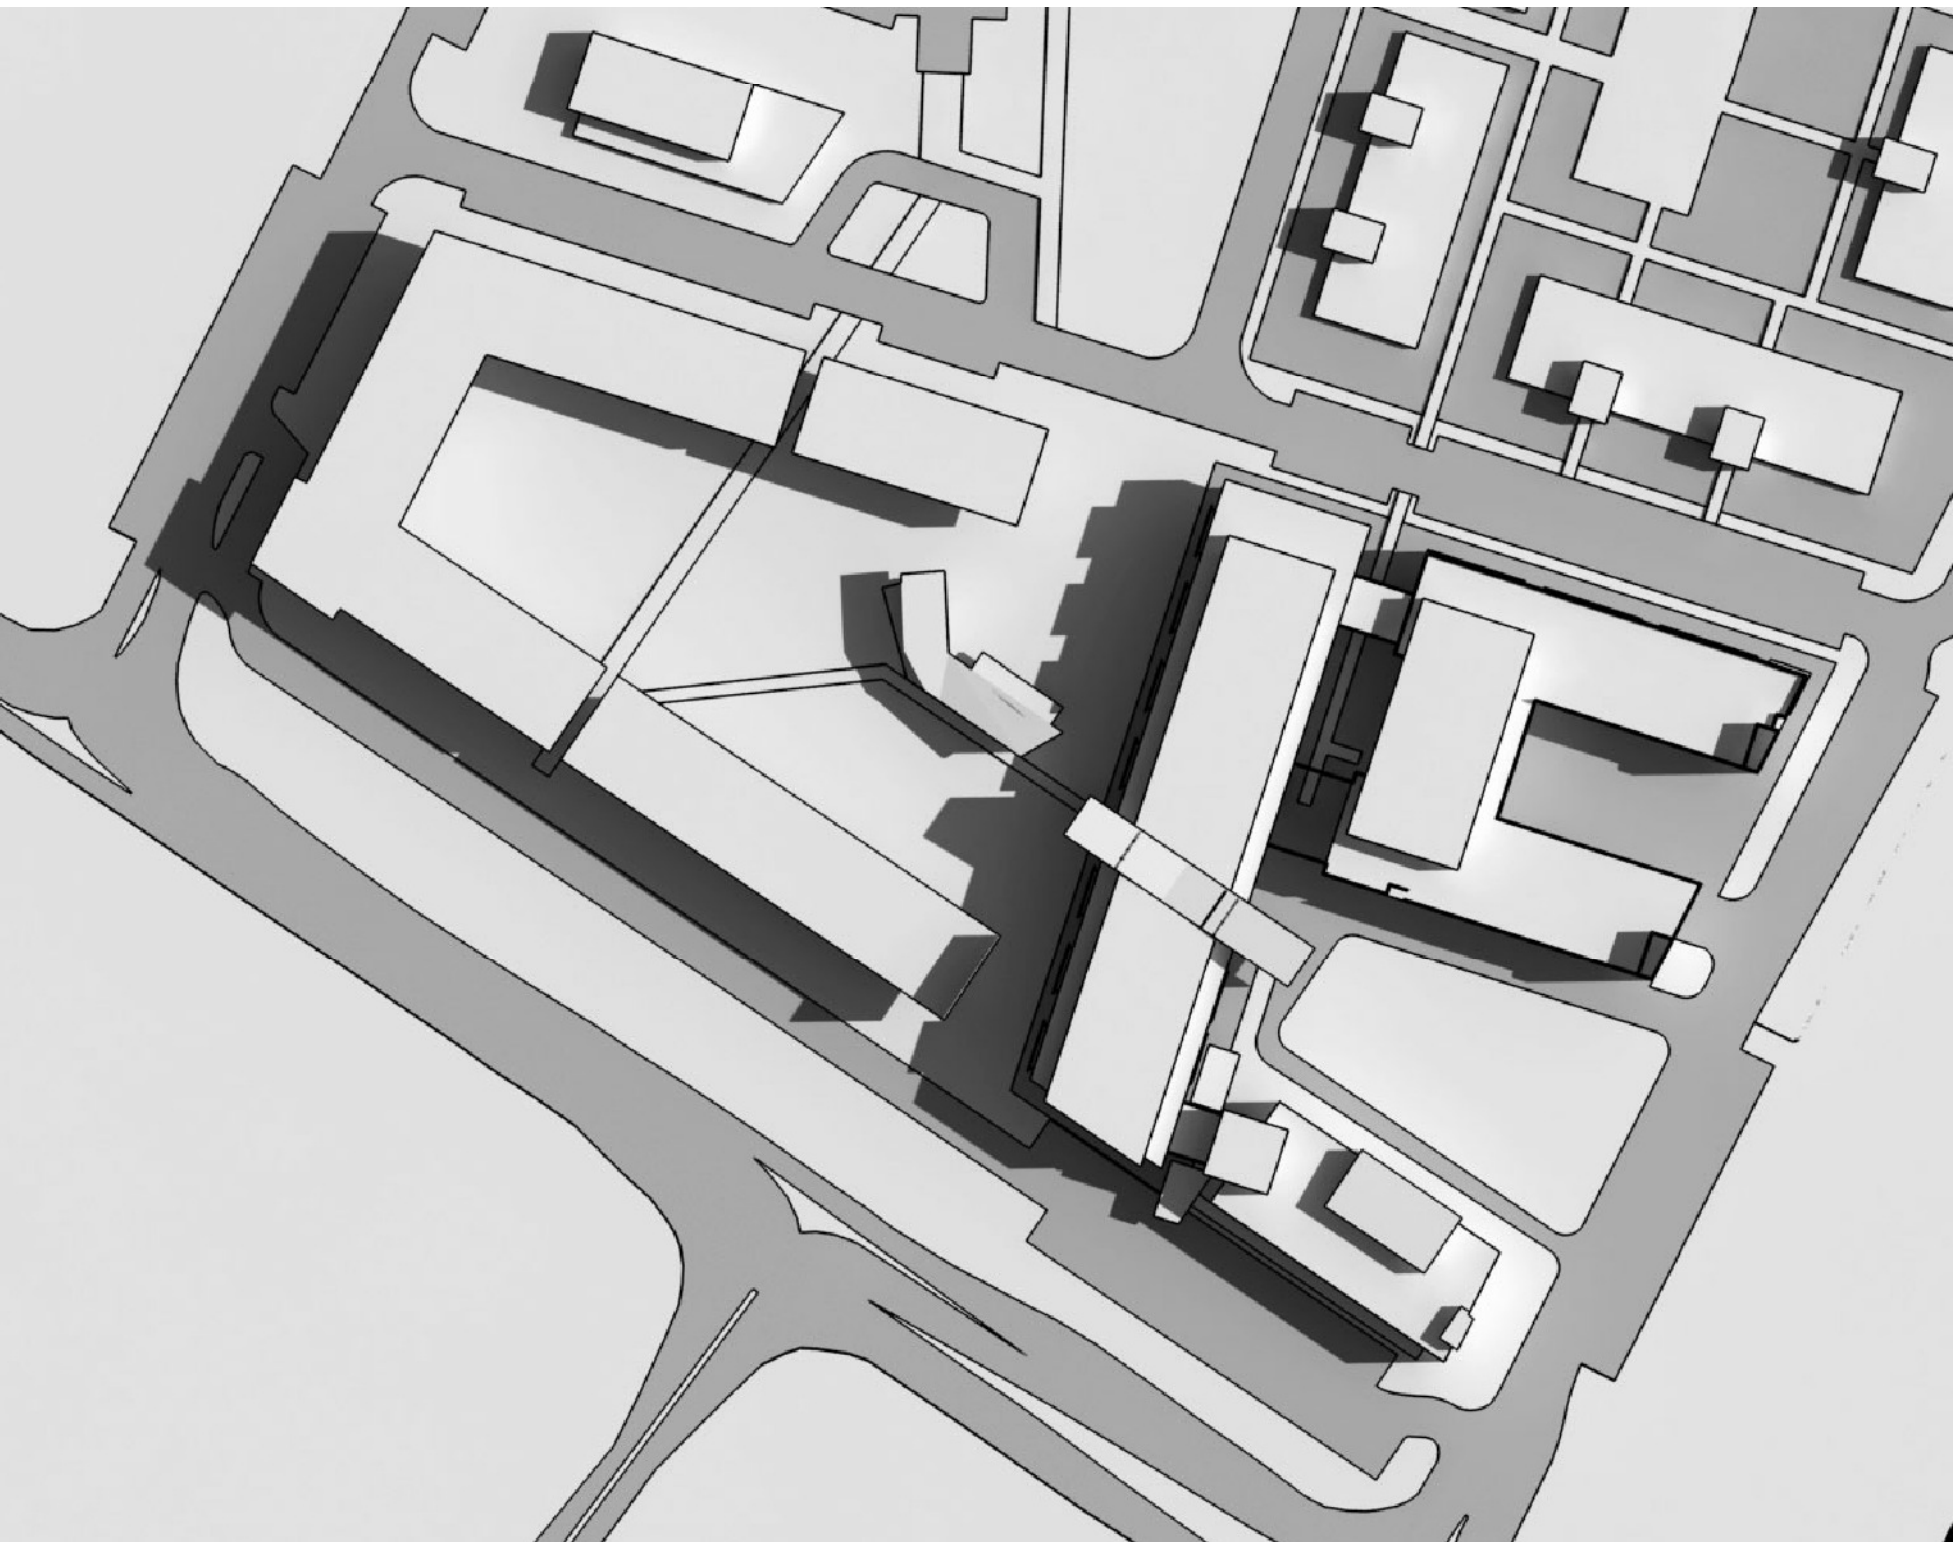

21 JUNE 12 pm

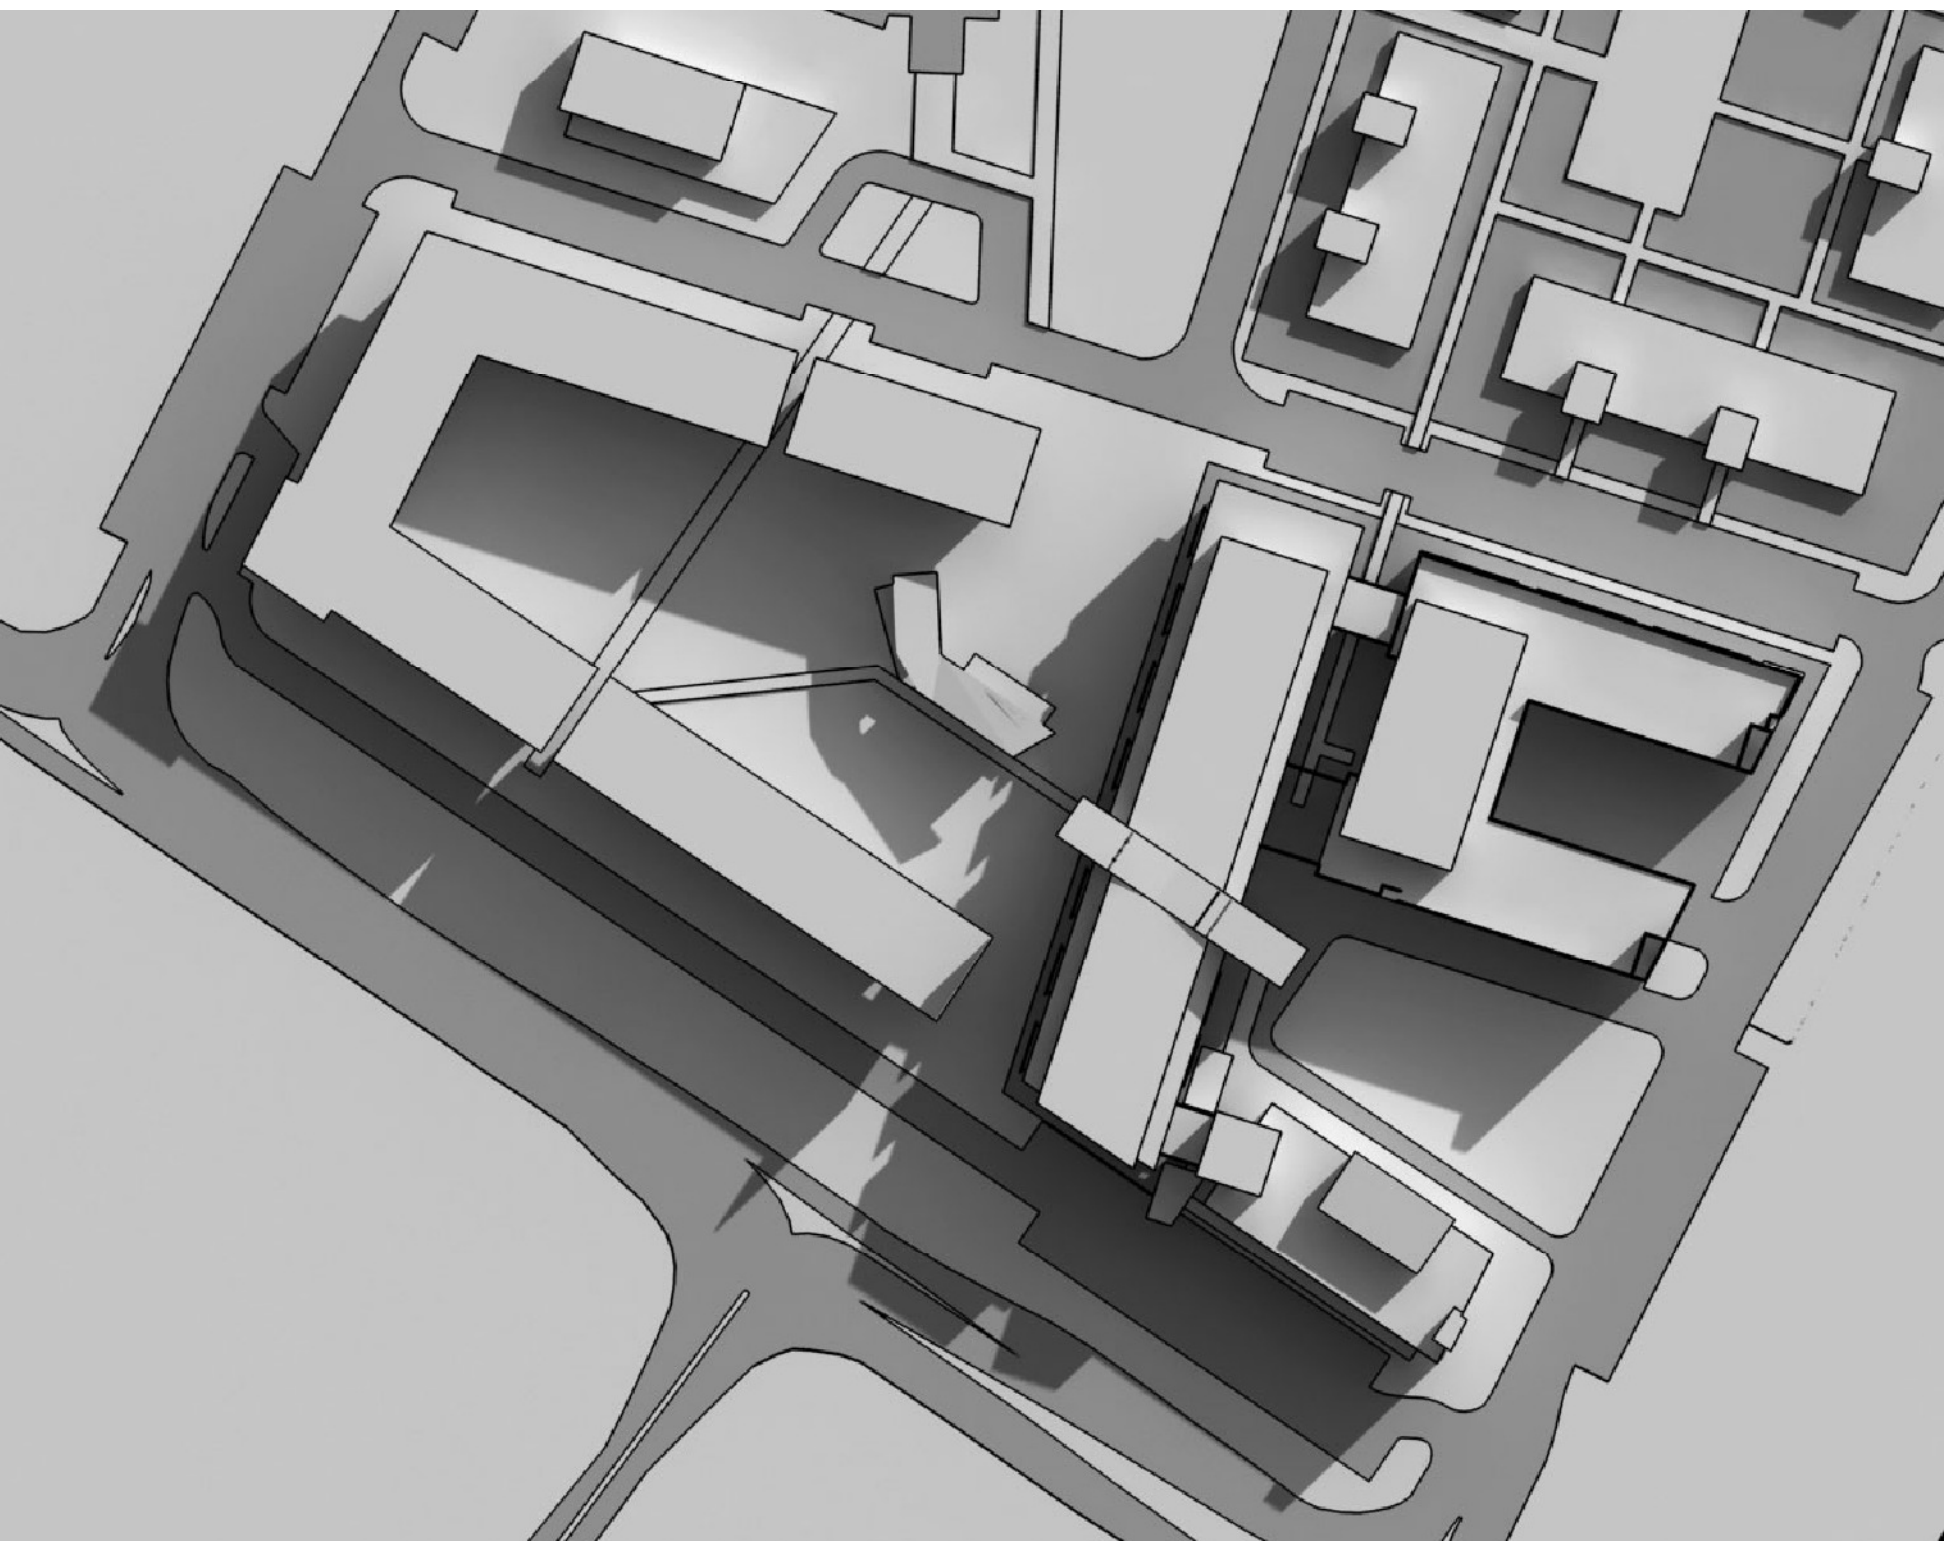


21 JUNE 3 pm

WINTER SOLSTICE

Cox Richardson

Level 2, 204 Clarence Street, Sydney 2000 Australia
Tel : 612 9267 8888 Fax : 612 9264 5844
Email : sydney@cox.com.au

Architecture Planning Urban design Interior design Health facility design

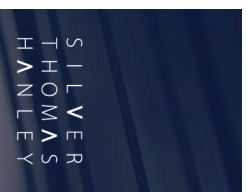

mcgregor+partners

BUREAU SRH




Project Application

Orange Private Hospital

Forest Road, Orange

GRAPHIC SCALE

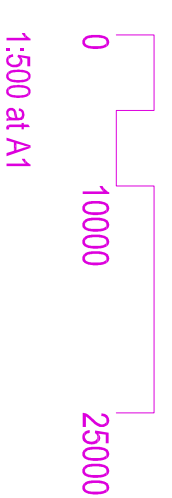

Drawing Title


SHADOW DIAGRAMS (21 JUNE)

Drawing Number

DA - 12

Date

23-11-2007

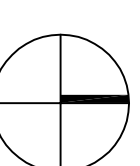

The Cox Group Pty Ltd ACN 002 535 881