




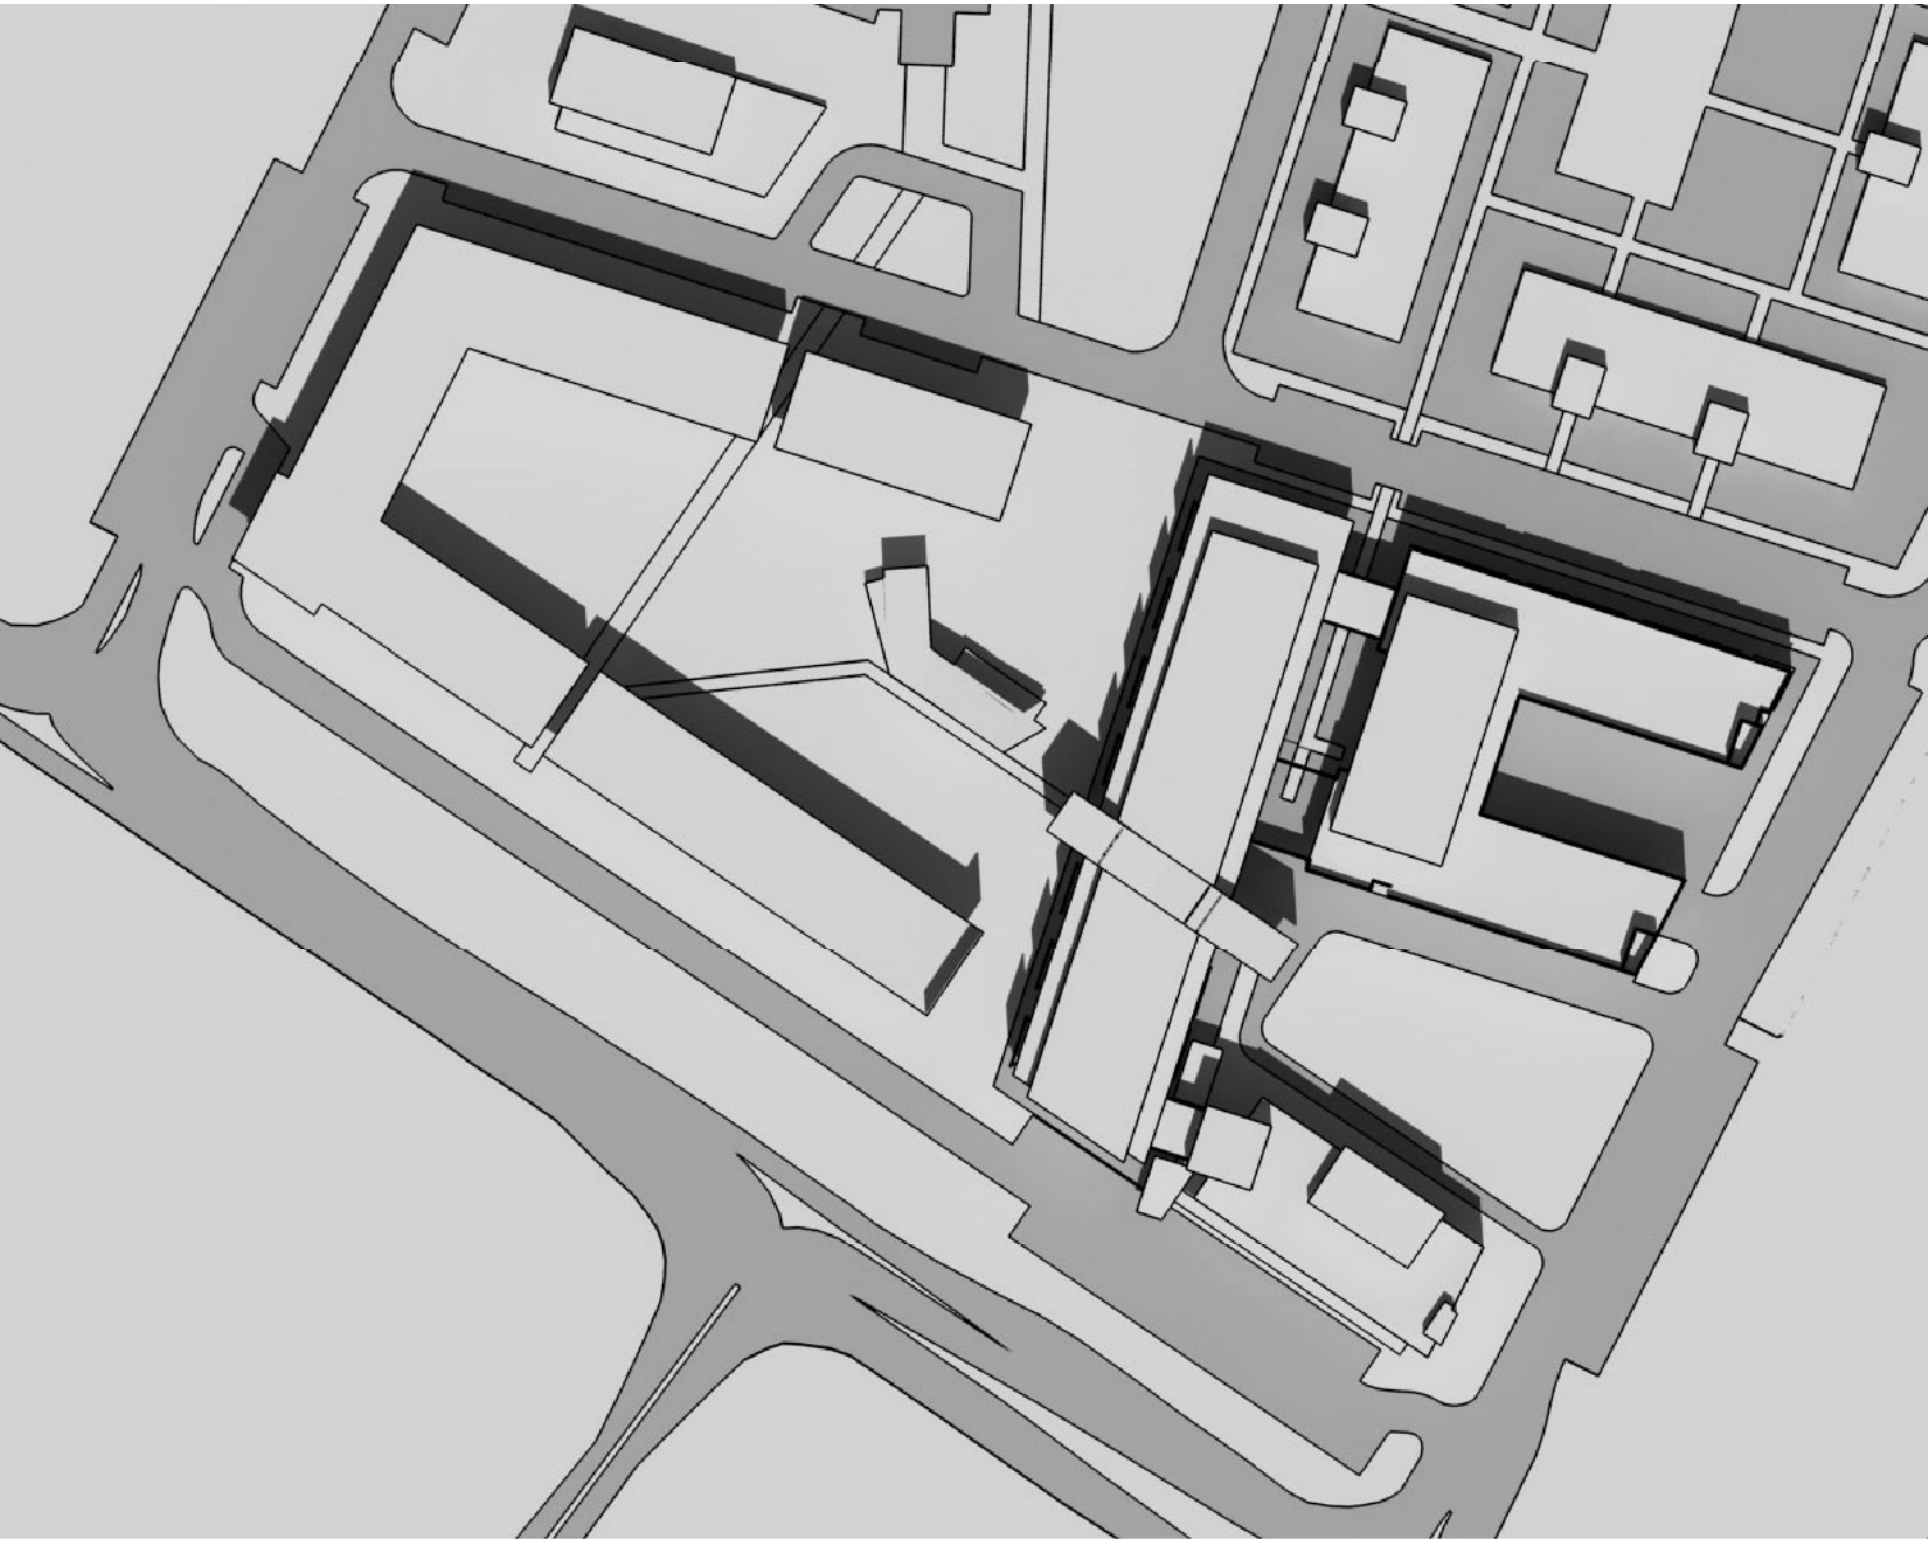

22 DECEMBER 9 am

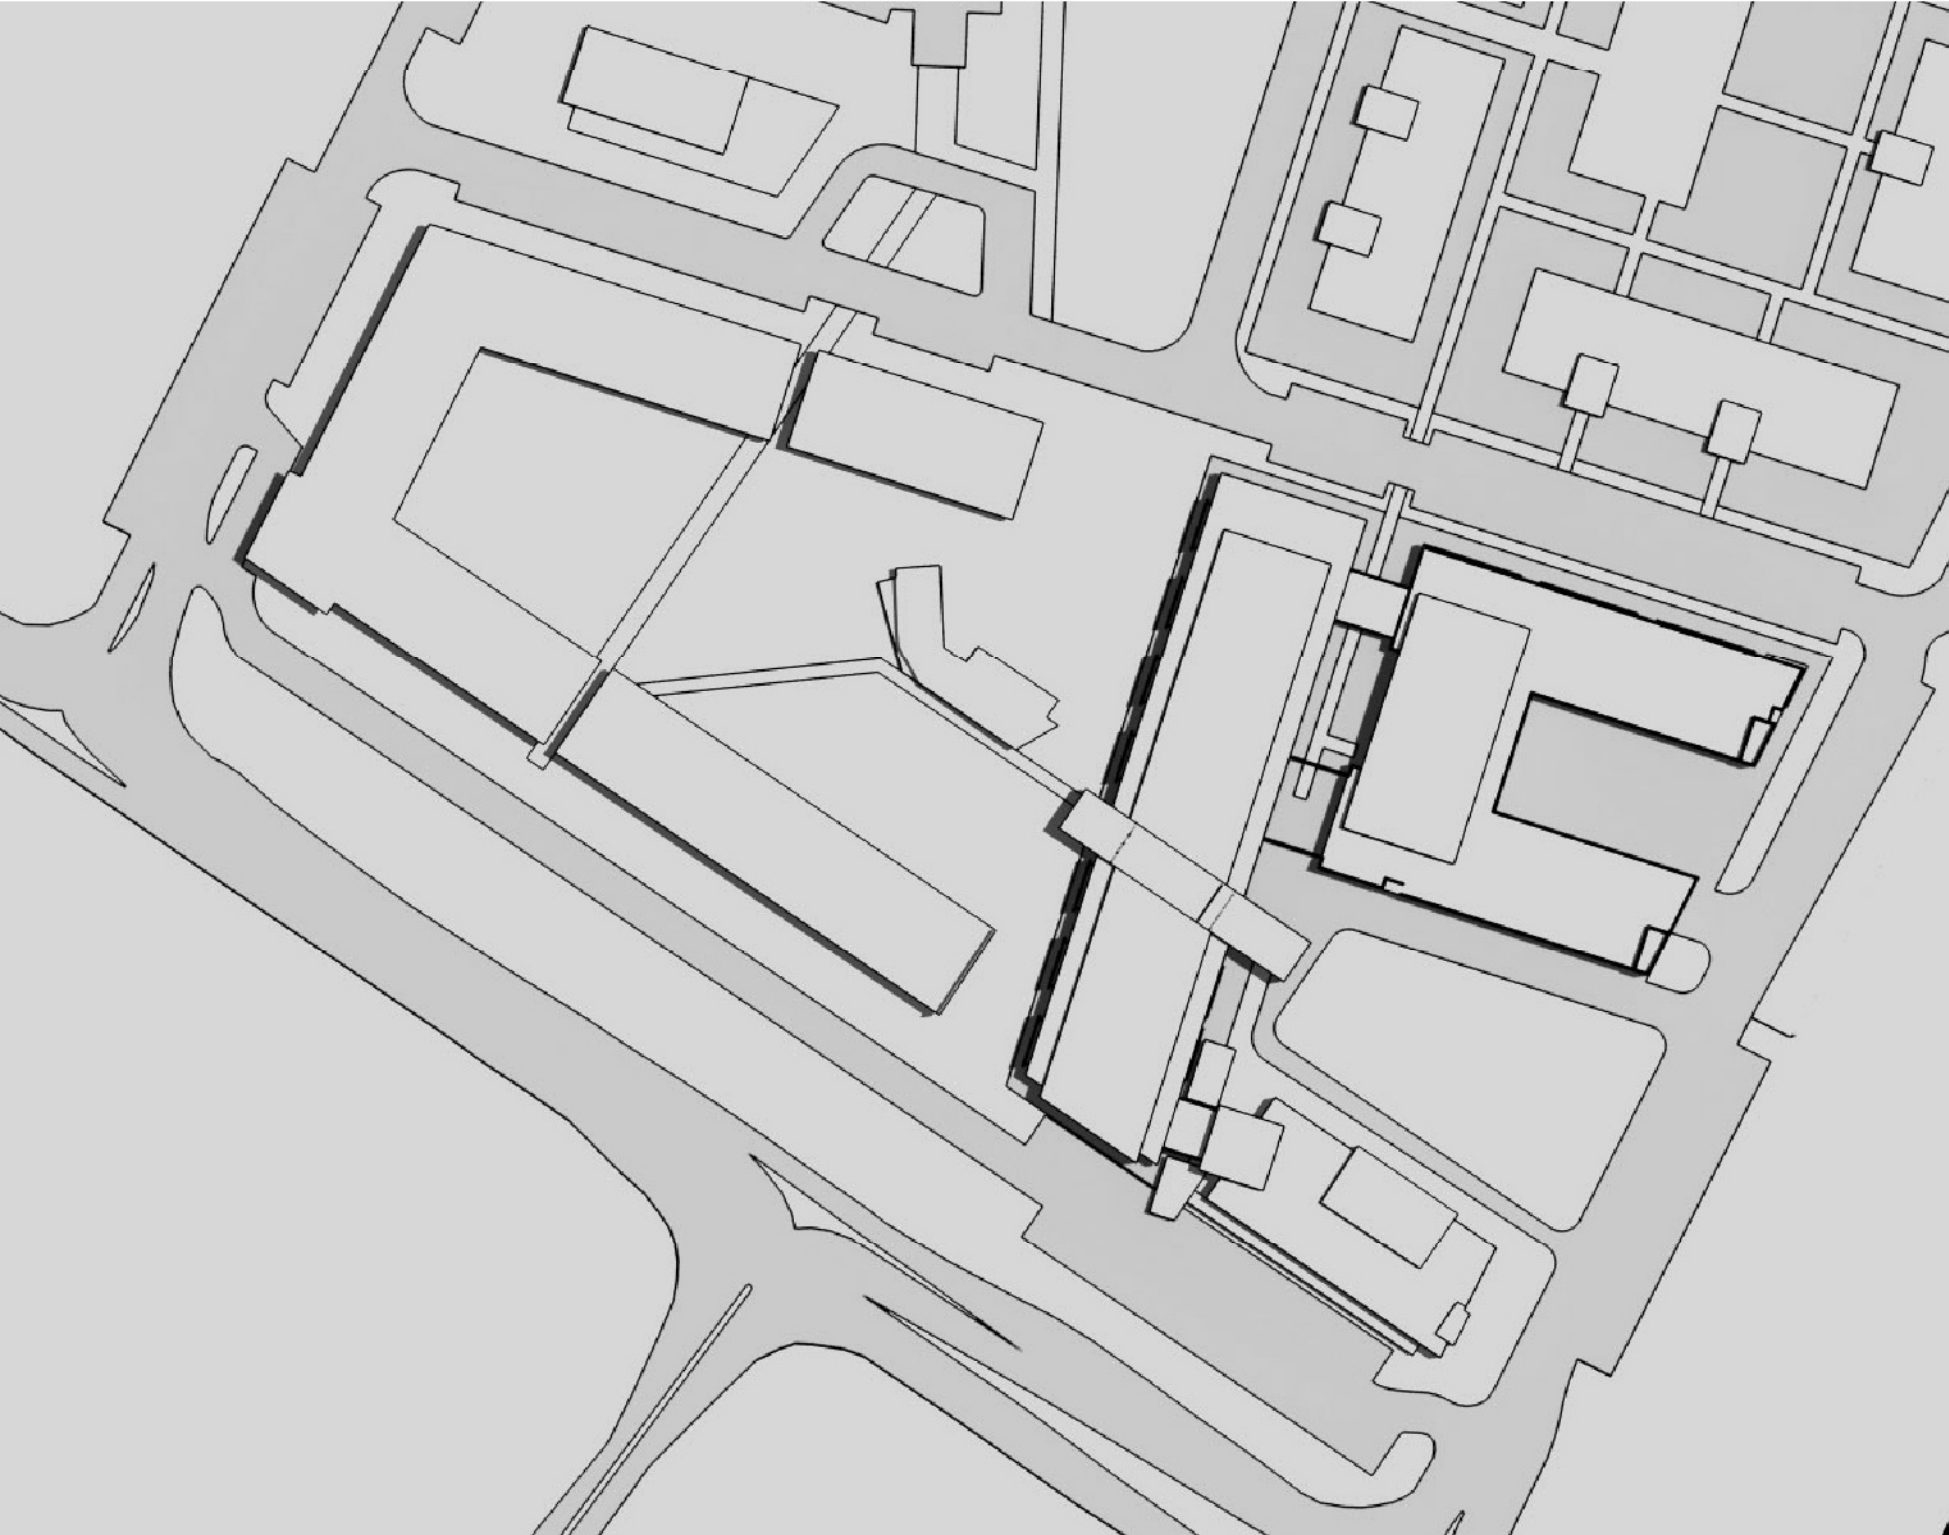

22 DECEMBER 12 pm

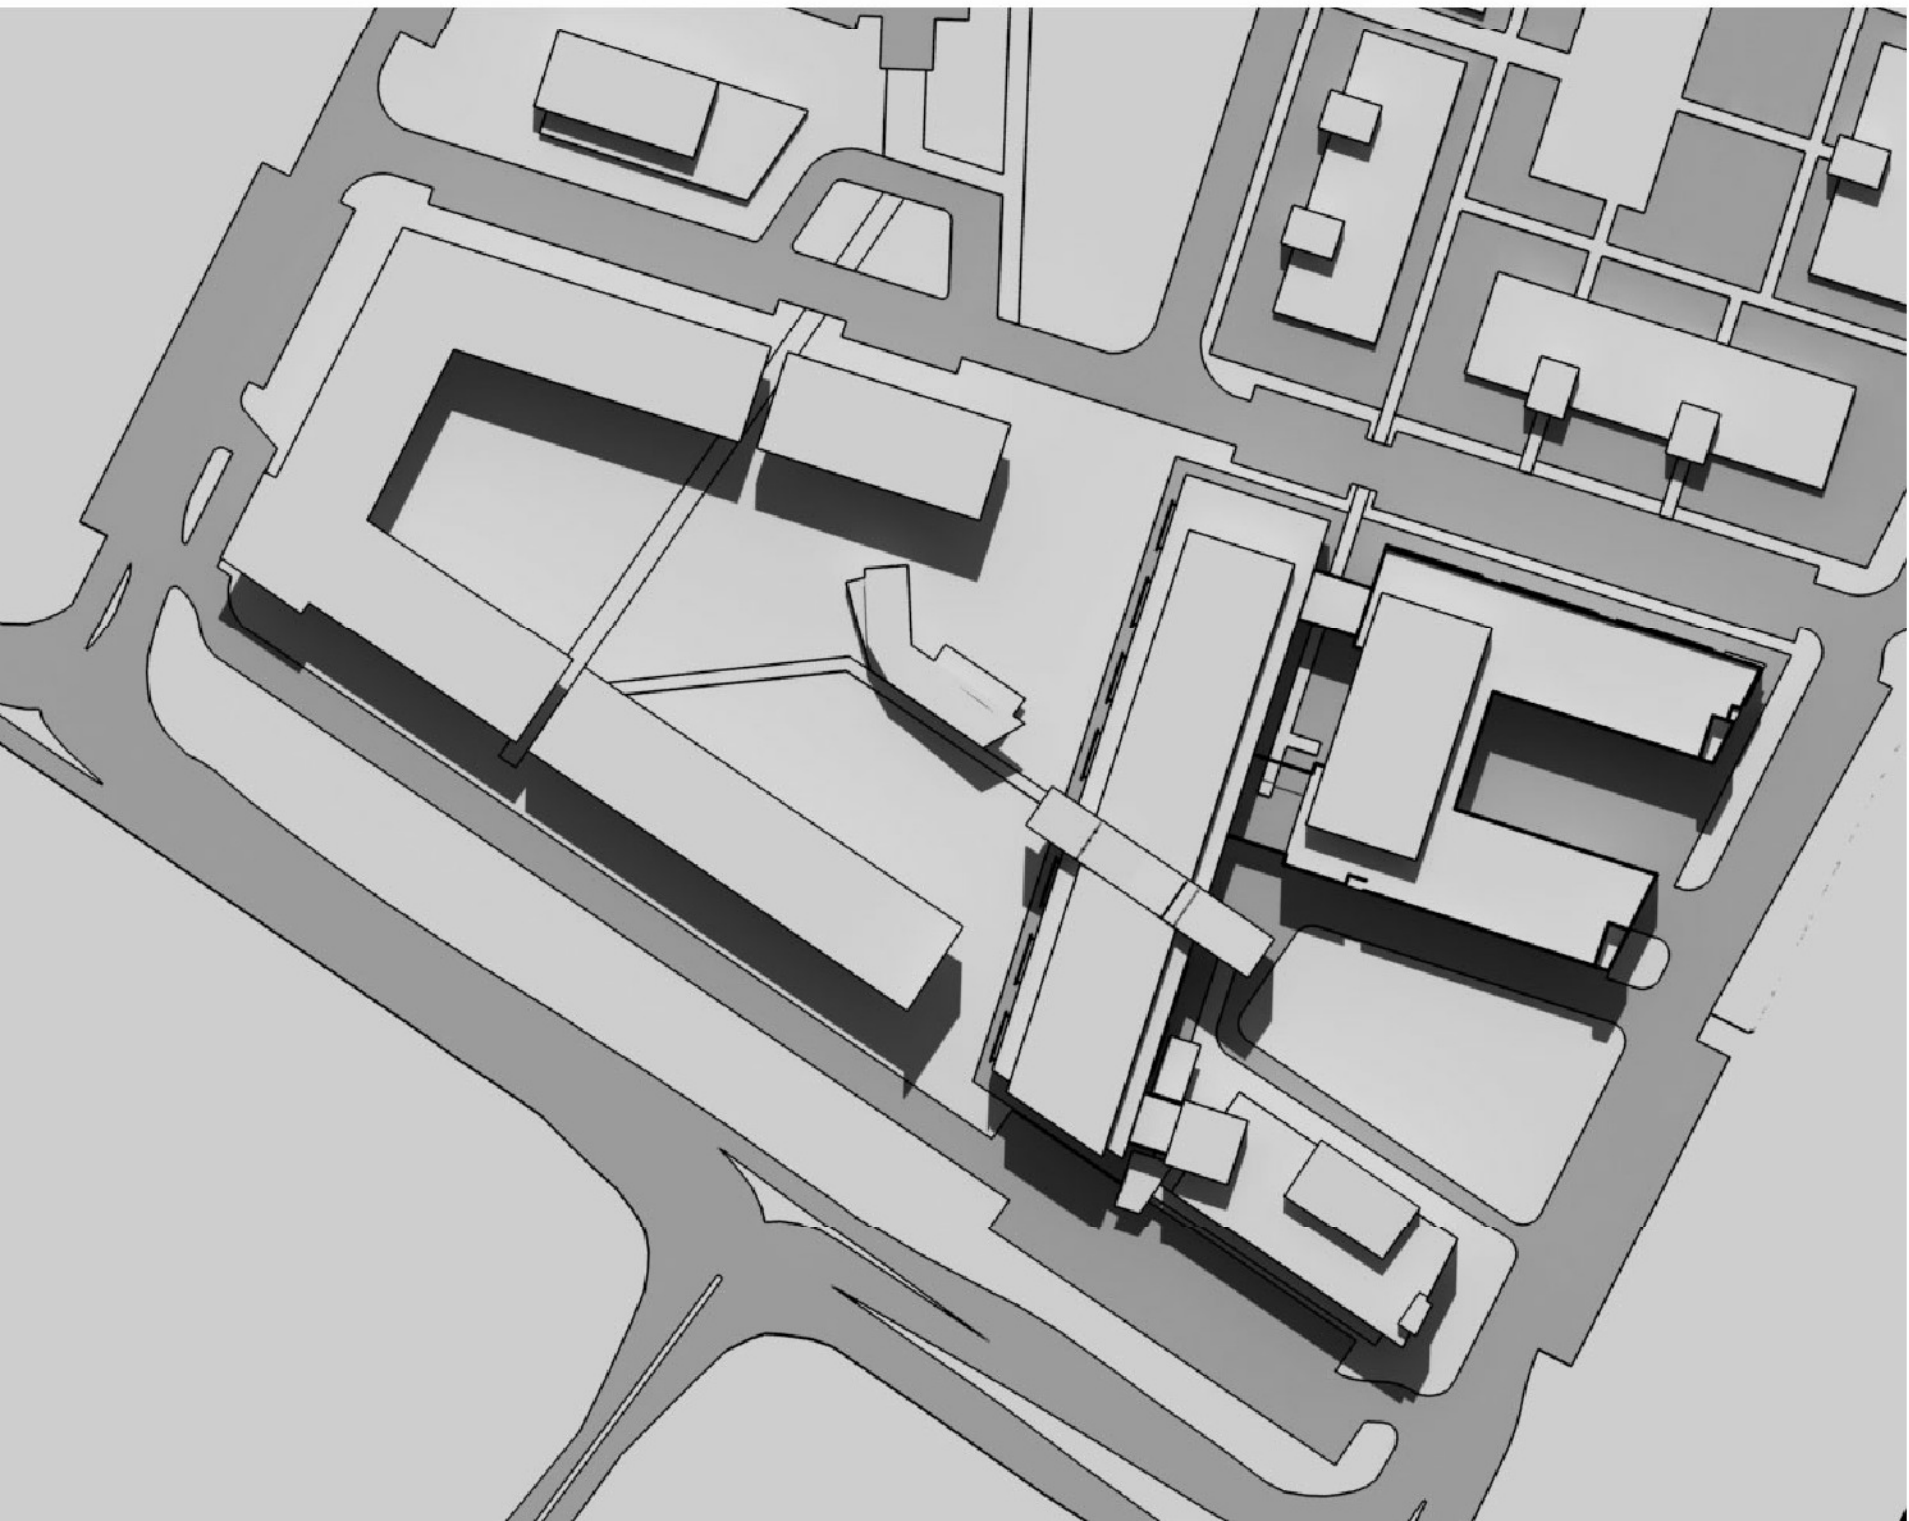

22 DECEMBER 3 pm

SUMMER SOLSTICE

Cox Richardson

Level 2, 204 Clarence Street, Sydney 2000 Australia
Tel : 612 9267 8888 Fax : 612 9264 5844
Email : sydney@cox.com.au

Architecture Planning Urban design Interior design Health facility design



mcgregor+partners

BUREAU SRH



Project Application

Orange Private Hospital

Forest Road, Orange

GRAPHIC SCALE



Drawing Title

SHADOW DIAGRAMS (22 DECEMBER)

Drawing Number

DA - 13

Date

23-11-2007

The Cox Group Pty Ltd ACN 002 535 881

