


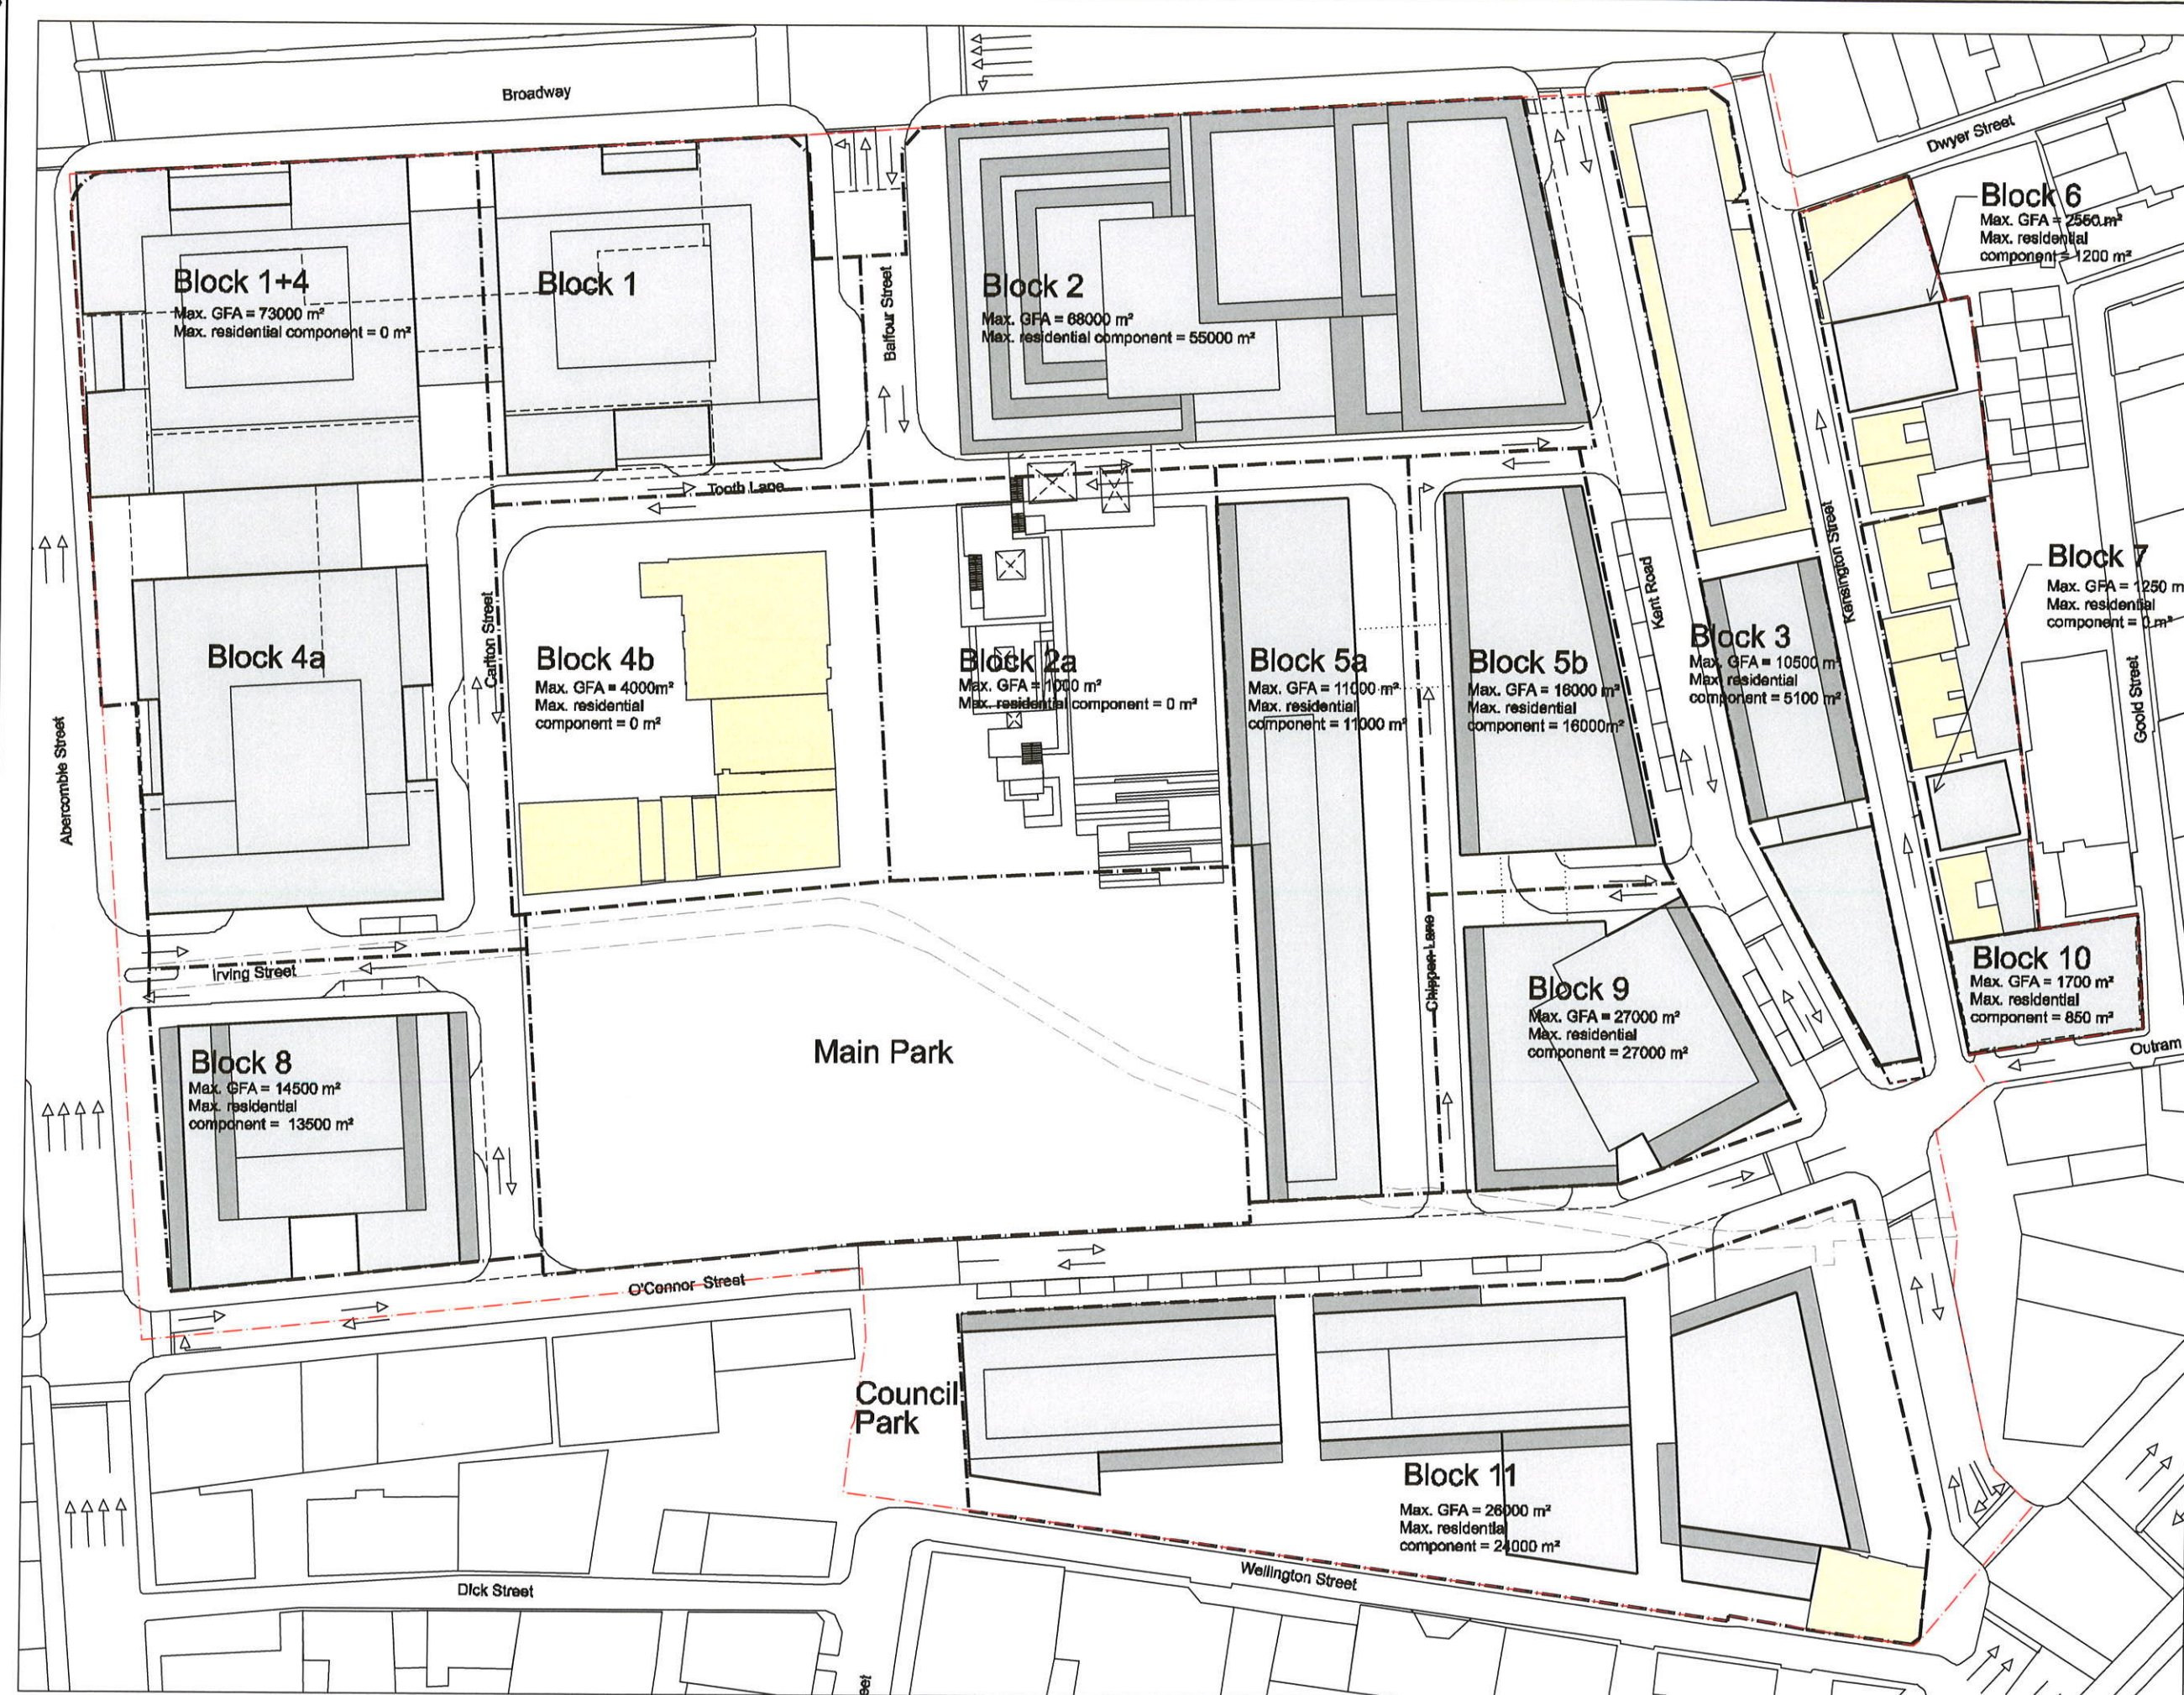

12	04/12/08	Submission DoP
11	27/11/08	Submission DoP - Area update Block 6
10	16/10/08	Submission DoP
09	14/10/08	Submission DoP
08	07/07/08	Submission amended DoP
07	04/07/08	Submission DoP, Block 3+10 amended
06	27/06/08	Submission amended DoP
05	15/05/08	Submission DoP
04	07/06/08	Submission amended CP
03	30/04/08	Submission amended CP
02	22/04/08	Revised submission CP
01	21/04/08	Submission amended concept plan
00	07/04/08	Final coordination
-	31/03/08	For information (90% issue)
-	19/03/08	For information (80% issue)
-	14/03/08	For information (40% issue)
Rev.	Date	Reason for Issue
		CK

Key Plan

Notes

- Heritage Buildings
- Proposed Buildings
- Balcony Zoned Articulated Facade Zone
- Development Boundary
- Block Boundary
- Maximum Building

General Notes

- Do not scale drawings. Din
- All dimensions are in m
- All dimensions shall be per Foster + Partners shall be

FRAS

Project: Frasers Broadway
20 - 102 Broadway

Client: Frasers Broadway
L11, 488 Kent St
T: 02 8823 8800 I

Department of Planning

Major Project Number: **06 0171 MOD 2**, approved on **5 February 2009** by the Minister, in accordance with the Environmental Planning & Assessment Act 1979, subject to conditions of approval.


Signed:

Foster + Partners

Riverside, 22 Hester Road
London SW11 4AN
T +44 (0)20 7738 0455
F +44 (0)20 7738 1107

Concept Plan
Blocks and max. GFA

Project No.	Scale @ A3	Date	Drawn By
1645	1:1000	14/03/08	
Number		Revision	
A-1253		12	

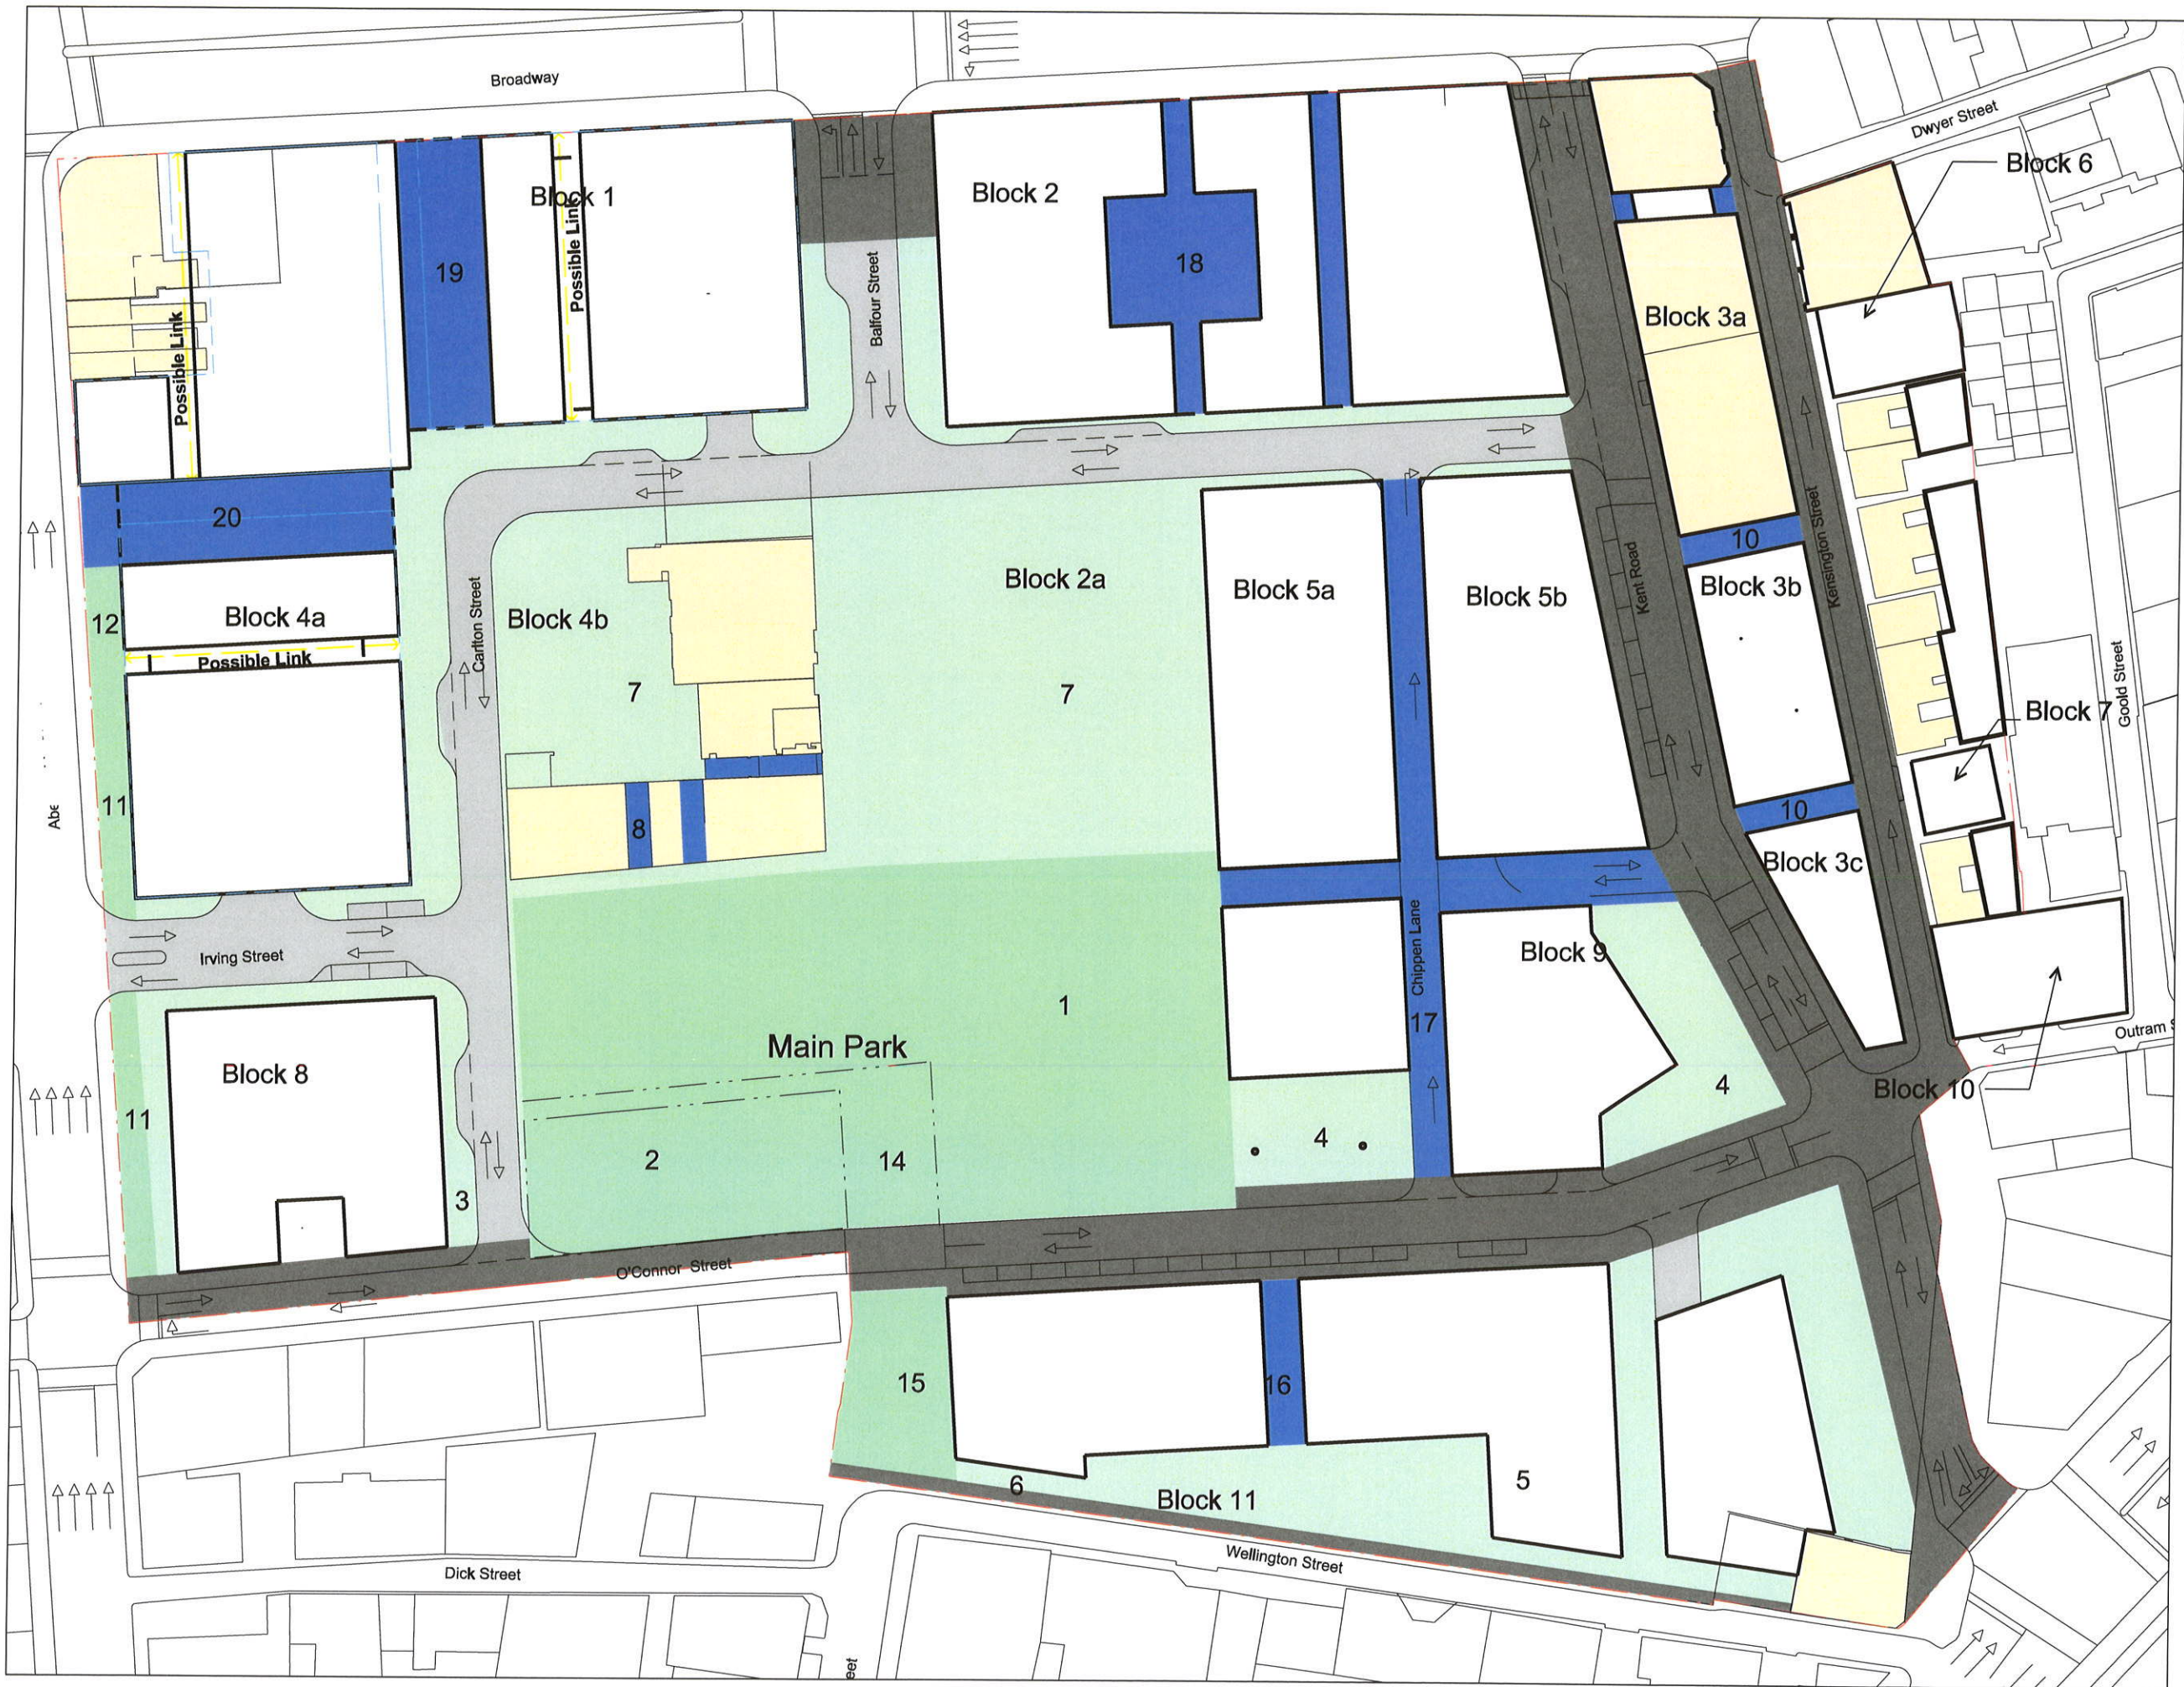

General Notes

1. Do not scale drawings. Dimensions govern.
2. All dimensions are in meters unless noted otherwise.
3. All dimensions shall be verified on site before proceeding work.
4. Foster + Partners shall be notified in writing of any discrepancies.

Rev.	Date	Reason For Issue	CK
09	16/10/08	Submission DoP	
07	14/10/08	Submission DoP	
06	27/05/08	Submission amended DoP	
05	15/05/08	Submission DoP	
04	07/05/08	Submission amended CP	
03	30/04/08	Submission amended CP	
02	22/04/08	Revised submission CP	
01	21/04/08	Submission amended concept plan	
00	07/04/08	Final coordination	
-	31/03/08	For information (90% issue)	
-	19/03/08	For information (80% issue)	
-	14/03/08	For information (40% issue)	

Key Plan

Notes

	Public open space / Park
	Public Street Reservation: Footpaths, Street parking, Roadways, Shared ways
	Publicly Accessible Open space
	Publicly Accessible Thoroughway
	Publicly Accessible Road
	Development Boundary
	Private Land
	Maximum building envelope
1	Area Identifier

FRASERS

Project Frasers Broadwa
20 - 102 Broadwa

Client Frasers Broadwa
L11, 488 Kent St
T: 02 8823 8800

Department of Planning

Foster + Partners

Riverside, 22 Hester Road
London SW11 4AN
T +44 (0)20 7738 0455
F +44 (0)20 7738 1107

Major Project Number: 06_0171 MOD 2, approved on 5 February 2009 by the Minister, in accordance with the Environmental Planning & Assessment Act 1979, subject to conditions of approval.

Signed:

Title
Concept Plan
Public Domain

Project No.	Scale @ A3	Date	Drawn By
1645	1:1000	14/03/08	
Number	Revision		
A-1254	09		