



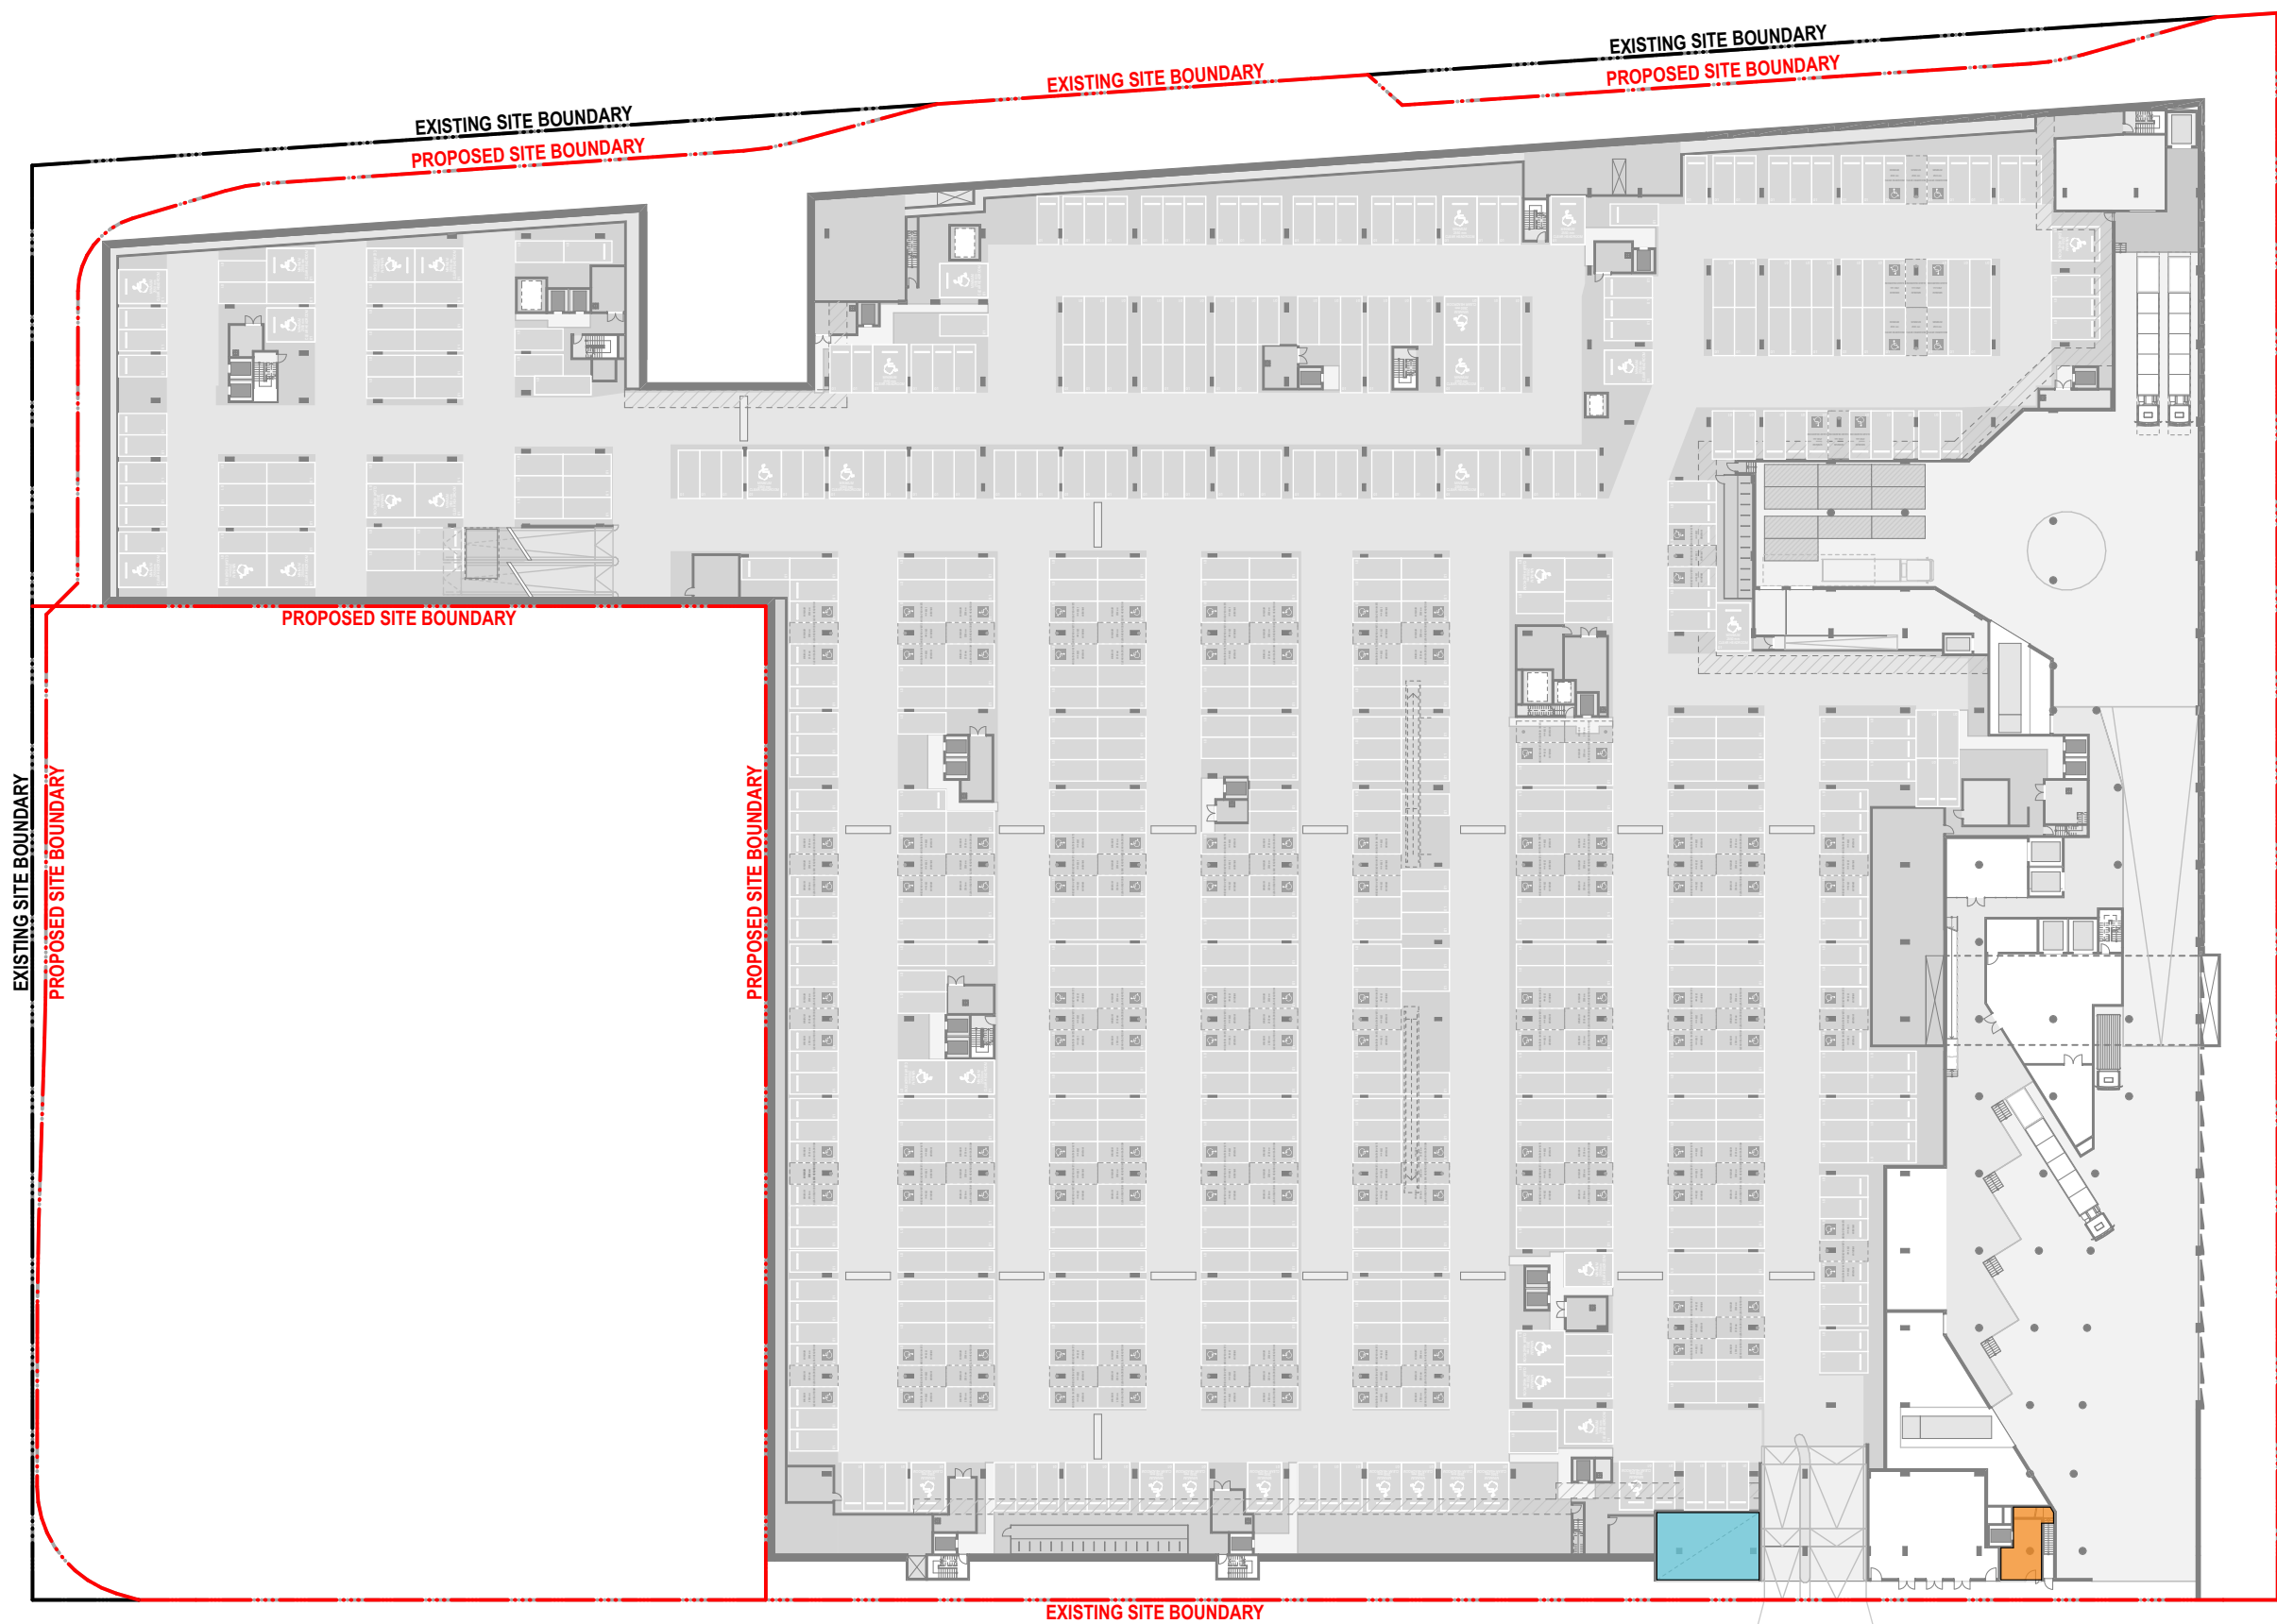


Residential : 26m²
Total GFA : 86m²
Retail : 86m²
Total GFA : 86m²

1 Basement 02
1:800

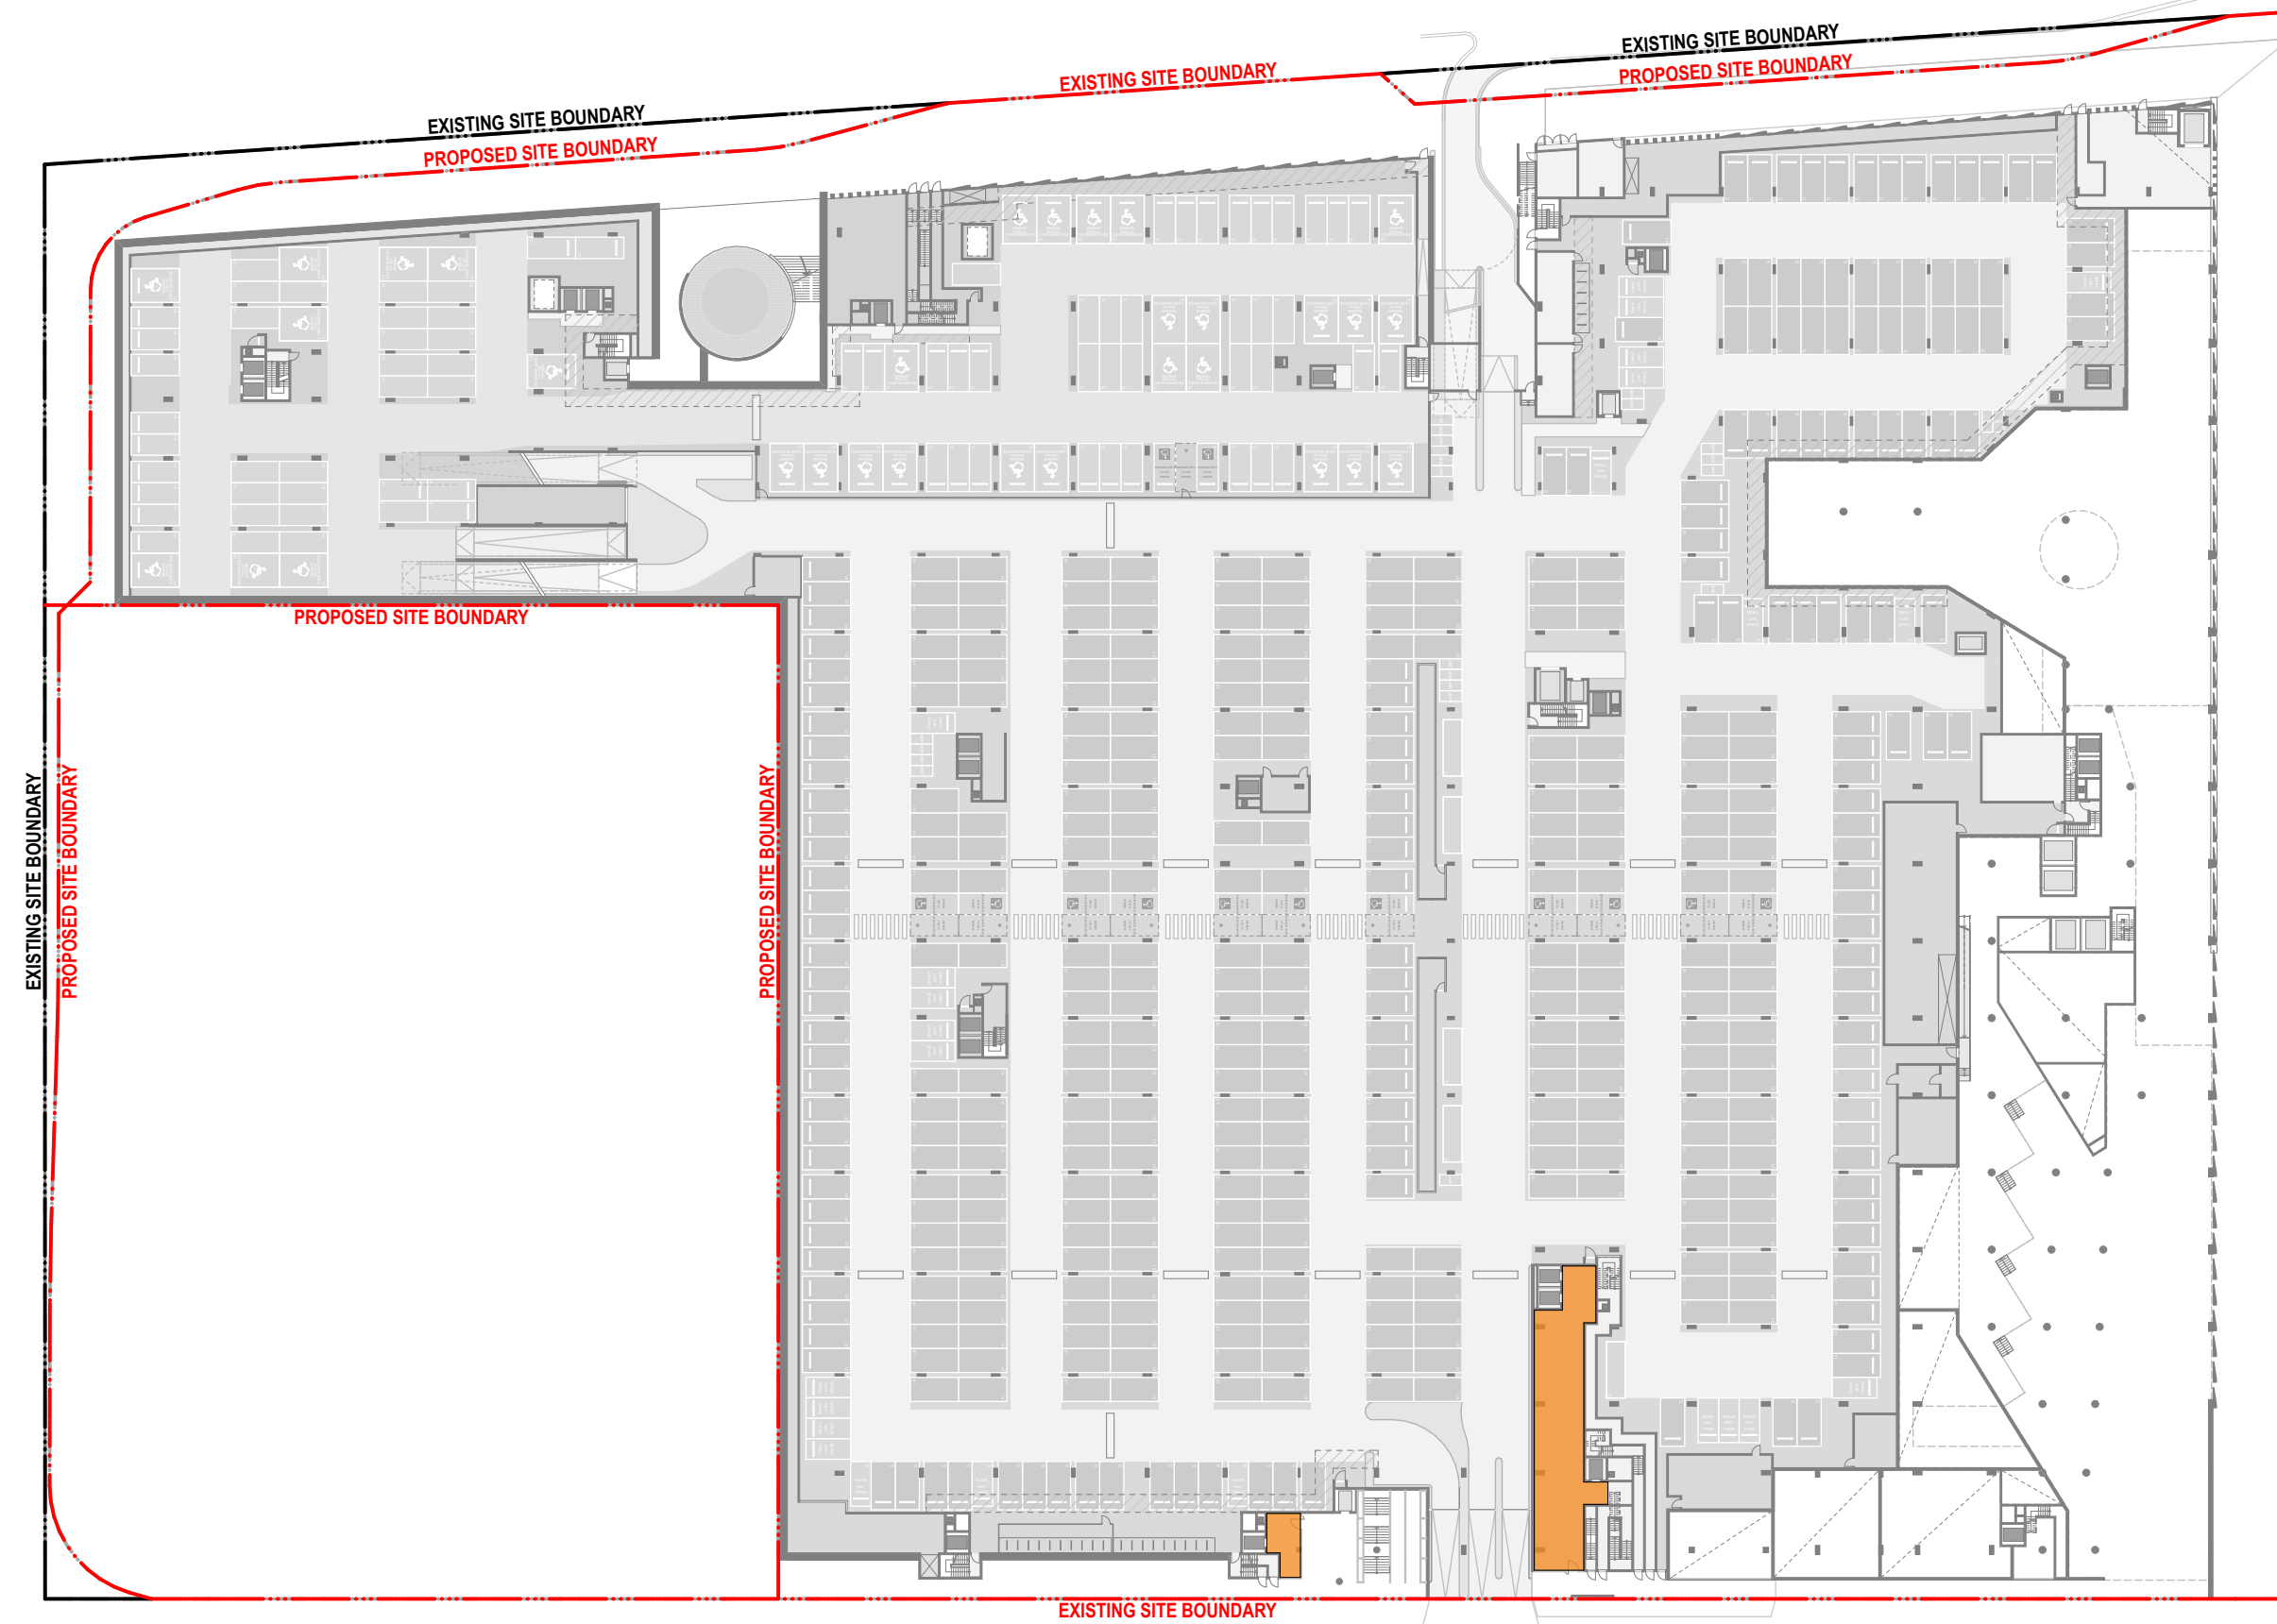

Residential : 212m²
Total GFA : 212m²

2 Basement 01
1:800

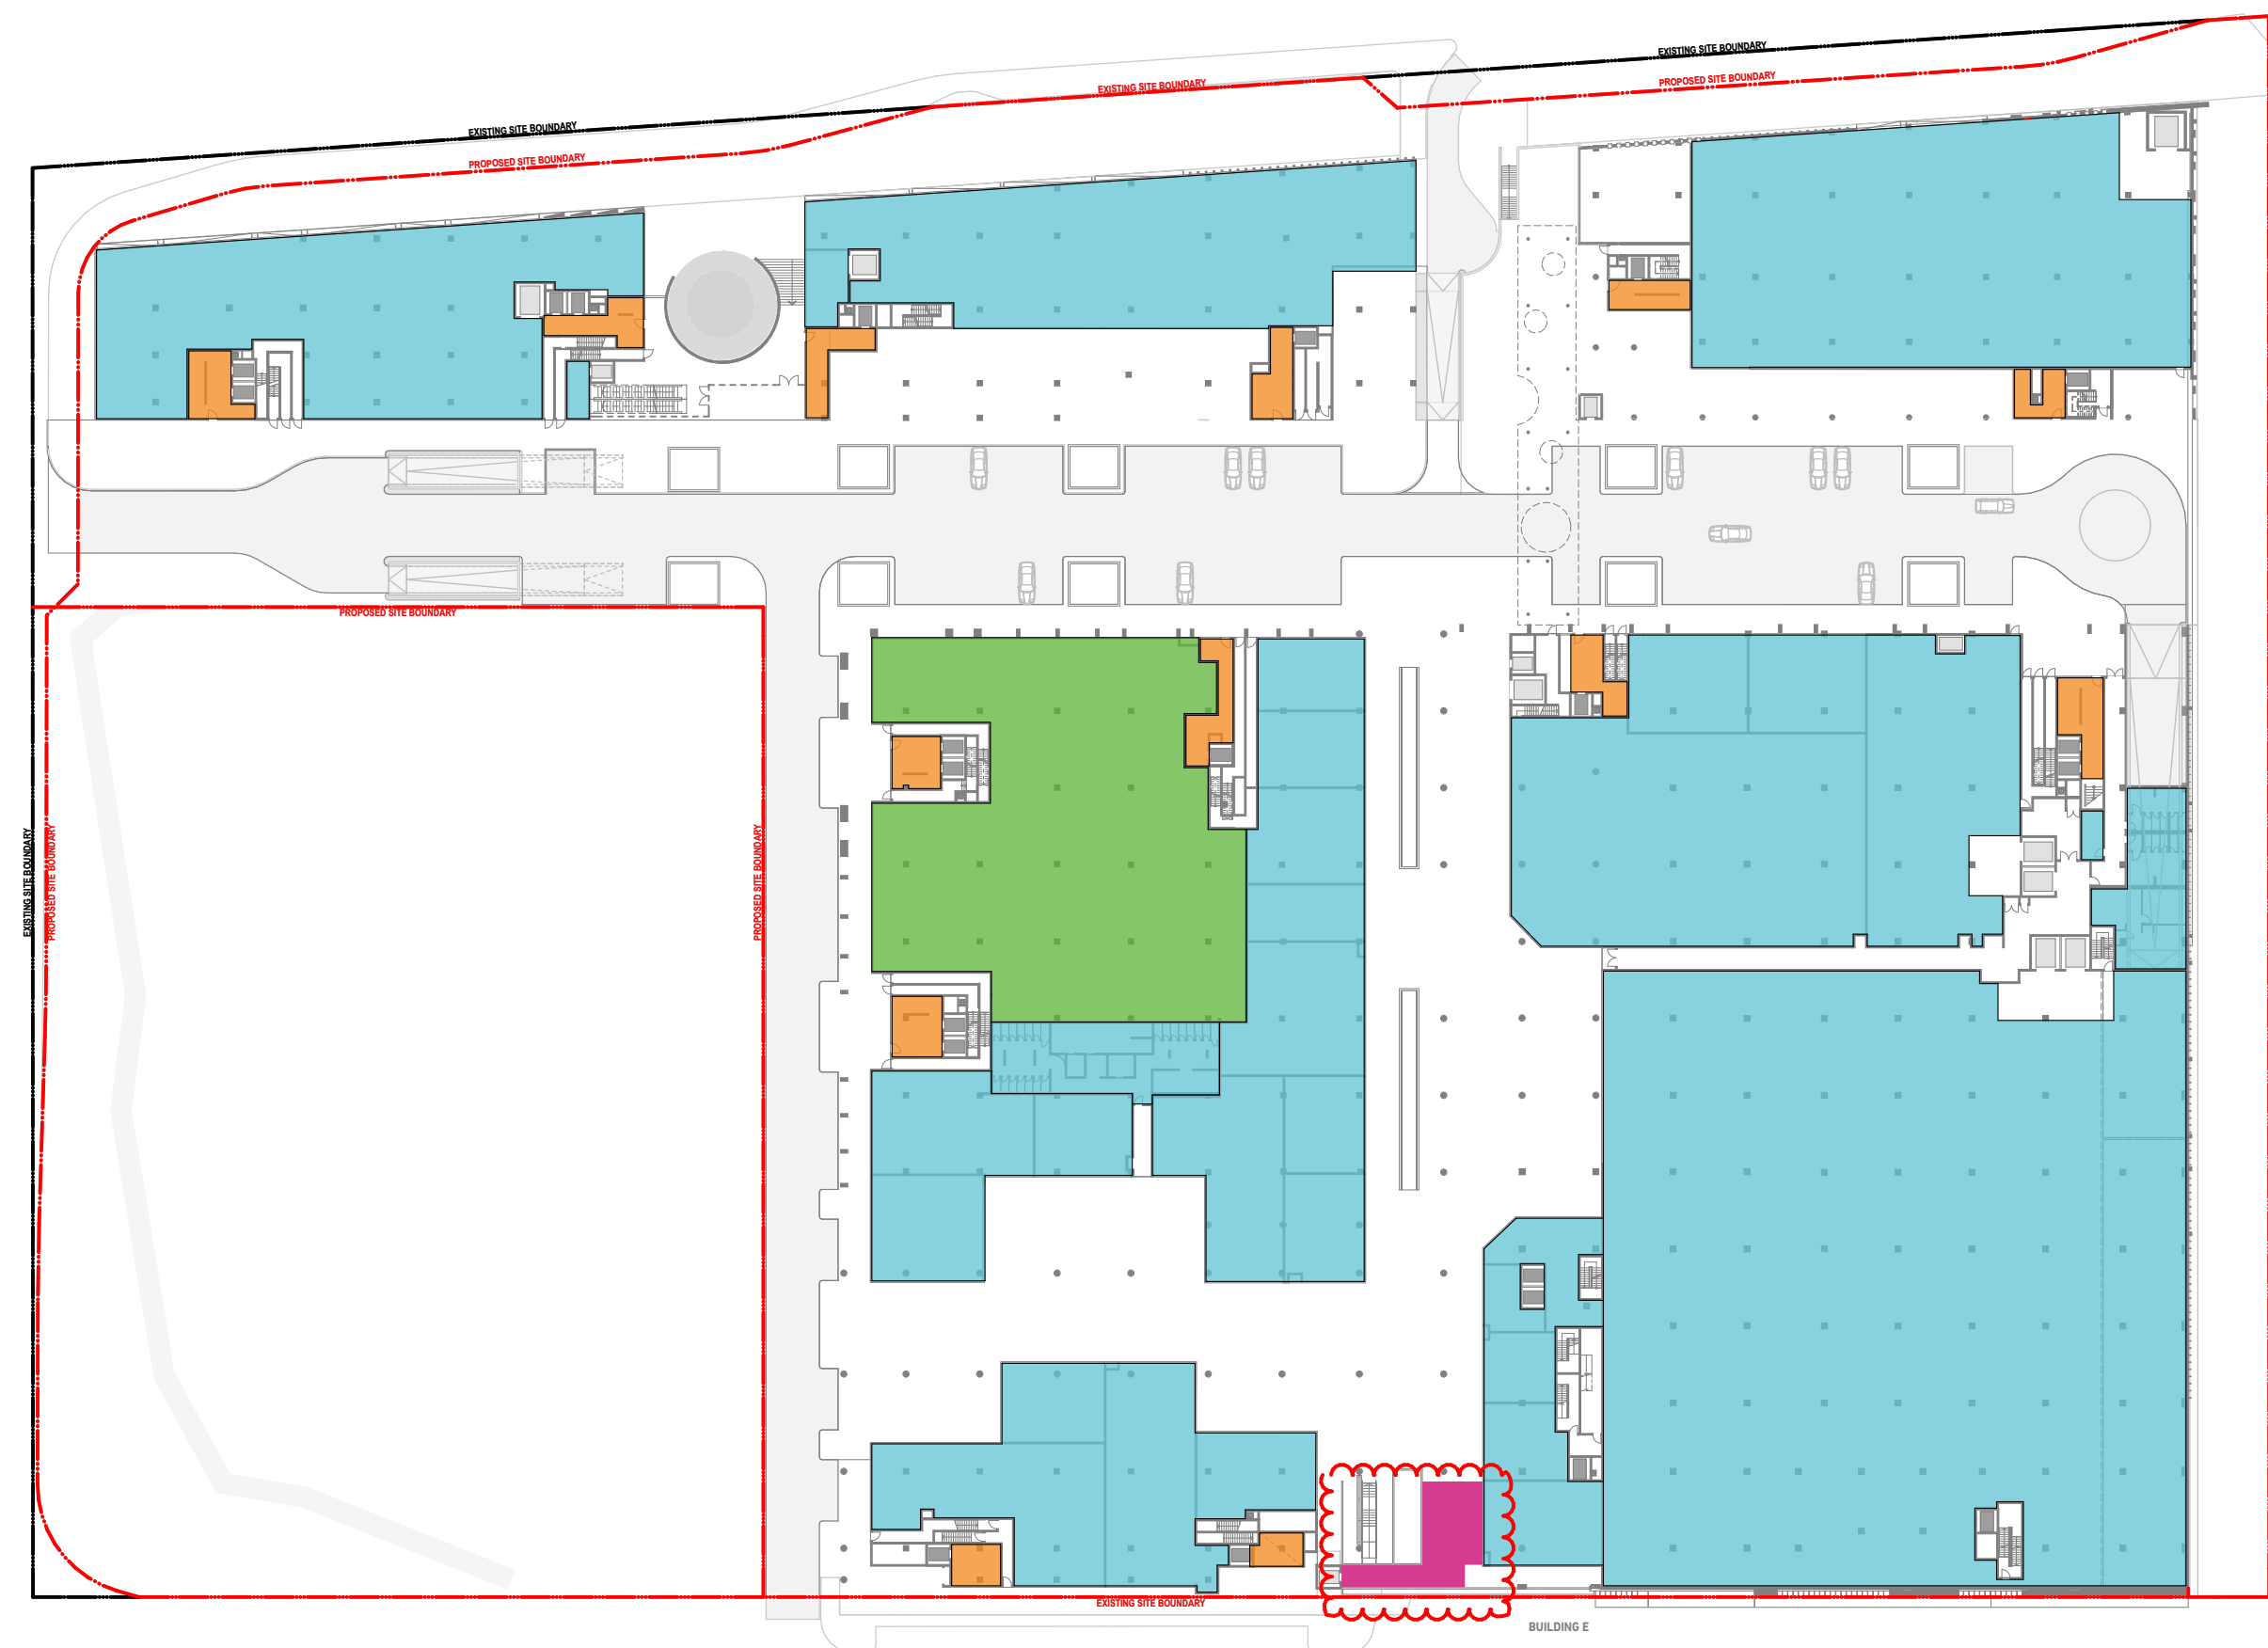

Residential : 77m²
Building A : 77m²
Building B : 62m²
Building C : 58m²
Building D : 76m²
Building F : 38m²
Building G : 138m²
Total GFA : 449m²
Retail : 6728m²
Retail Other : 6728m²
Supermarket : 4740m²
Discount Supermarket : 1450m²
Total GFA : 12918m²
Community : 1500m²
Total GFA : 1500m²
Enclosed mall : 104m²
Horizontal circulation : 104m²
Total GFA : 104m²

3 Ground
1:800



Residential : 1016m²
Building B : 1016m²
Building C : 1070m²
Building F : 800m²
Building G : 1585m²
Total GFA : 4471m²
Retail : 1186m²
Building A : 1186m²
Total GFA : 1186m²

4 Level 01
1:800

NOTES
THIS DRAWING IS THE COPYRIGHT © OF TURNER. NO REPRODUCTION WITHOUT PERMISSION. UNLESS NOTED OTHERWISE THIS DRAWING IS NOT FOR CONSTRUCTION. ALL DIMENSIONS AND LEVELS ARE TO BE CHECKED ON SITE PRIOR TO THE COMMENCEMENT OF WORK. BEFORE TURNING UP ANY DISCREPANCIES FOR CLARIFICATION BEFORE PROCEEDING WITH WORK. DRAWINGS ARE NOT TO BE SCALED. USE ONLY FIGURED DIMENSIONS. REFER TO CONSULTANT DOCUMENTATION FOR FURTHER INFORMATION.
DWG, IFC AND BIM FILES ARE UNCONTROLLED DOCUMENTS AND ARE ISSUED FOR INFORMATION ONLY.

CLIENT
MIRVAC Retail

DLCS Quality Endorsed Company ISO 9001:2015, Registration Number 20476
Notwithstanding to Nicholas Turner 6885, APR 98 594 594 871

Project Title
South Village
566-594 Princes Highway, KIRRAWEE
Drawing Title
GFA Diagrams
Basement 02 to Level 01

15	16.04.19	SC	MODIFICATION TO CONCEPT PLAN
Rev.	Date	Approved by	Revision Notes
Scale	1:800 @A1, 50% @A3	Project No.	18092
Status	MOD ISSUE	Dwg No.	DA-710-006
Rev	15	Drawn by	KP

TURNER
Level 1, 410 Crown Street
Sydney NSW 2010
©Copyright Turner
T +61 2 8688 0000
F +61 2 8688 0088
turner@tda.com.au



GFA Summary			
Residential	Basement 02	26m ²	
	Basement 01	212m ²	
	Ground Level	449m ²	
	Level 01	4471m ²	
	Level 02	9576m ²	
	Level 03	9703m ²	
	Level 04	9699m ²	
	Level 05	8818m ²	
	Level 06	6386m ²	
	Level 07	4779m ²	
	Level 08	3378m ²	
	Level 09	3378m ²	
	Level 10	3378m ²	
	Level 11	2137m ²	
Level 12	2137m ²		
Level 13	781m ²	69310m ²	
Retail	Basement 01	86m ²	
	Ground Level	6728m ²	
	Supermarket	4740m ²	
	Discount		
	Supermarket Level 01	1450m ²	14190m ²
Horizontal circulation	Ground Level	104m ²	104m ²
	Community	Ground Level	1500m ²
Total			85104m ²

5	16.04.19	SC	MODIFICATION TO CONCEPT PLAN		
4	01.12.17	CT	S96 ISSUE		
3	29.01.16	NH	DA AMENDMENTS		
2					
1	11.09.15	NH	DA ISSUE		
Rev.	Date	Approved by	Revision Notes		
Scale	Project No		18092		North
1:800 @ A1, 50% @ A3					
Status	Dwg No		DA-710-100		Rev
S96 ISSUE					5

NOTES

THIS DRAWING IS THE COPYRIGHT © OF TURNER. NO REPRODUCTION WITHOUT PERMISSION. UNLESS NOTED OTHERWISE THIS DRAWING IS **NOT FOR CONSTRUCTION**. ALL DIMENSIONS AND LEVELS ARE TO BE CHECKED ON SITE. PRIOR TO THE COMMENCEMENT OF WORK. INFORM TURNER OF ANY DISCREPANCIES FOR CLARIFICATION BEFORE PROCEEDING WITH WORK. DRAWINGS ARE NOT TO BE SCALED. USE ONLY FIGURED DIMENSIONS. REFER TO CONSULTANT DOCUMENTATION FOR FURTHER INFORMATION.

DWG, IFC AND BIMX FILES ARE UNCONTROLLED DOCUMENTS AND ARE ISSUED FOR INFORMATION ONLY.

CLIENT
MIRVAC Retail

DULCS Quality Endorsed Company ISO 9001:2008, Registration Number 20476
Nominated Architect: Nicholas Turner 6655, AEN 85 054 034 911

Project Title
South Village
566-594 Princes Highway, KIRRAWEE

Drawing Title

**GFA Diagrams
Level 10 to Level 13**

turner

7 ONE Oxford Street
Darlinghurst NSW 2010
Australia
T +61 2 8968 0000
F +61 2 8968 0068
turnersradio.com.au