



NEARMAP IMAGE SOURCED DEC 2017

CONCEPT BULK EARTHWORKS LAYOUT
SCALE 1:750

CONCEPT EARTHWORKS VOLUMES

PROPOSED CUT	12,145m³
PROPOSED FILL	18,953m³
BULK EARTHWORKS BALANCE	6,808m³ (FILL)

LEGEND

- SITE BOUNDARY
- APZ BOUNDARY
- E2 ZONING BOUNDARY
- EXISTING FOREST
- EXISTING ABORIGINAL ARCHAEOLOGICAL SITE
- GREATER THAN 2.5m CUT
- 2.0m TO 2.5m CUT
- 1.5m TO 2.0m CUT
- 1.0m TO 1.5m CUT
- 0.5m TO 1.0m CUT
- 0.0m TO 0.5m CUT
- 0.0m TO 0.5m FILL
- 0.5m TO 1.0m FILL
- 1.0m TO 1.5m FILL
- 1.5m TO 2.0m FILL
- 2.0m TO 2.5m FILL
- GREATER THAN 2.5m FILL







Rev.	Date	Description	Des.	Verif.	Appd.
4	30/05/2019	REVISED ISSUE FOR APPROVAL	BAH	RJK	
3	12/10/2018	REVISED ISSUE FOR APPROVAL	BAH	RJK	
2	29/08/2018	REVISED ISSUE FOR APPROVAL	BAH	RJK	
1	13/08/2018	ISSUED FOR INFORMATION	BAH	RJK	

© Cardno Limited All Rights Reserved.
This document is produced by Cardno Limited solely for the benefit of and use by the client in accordance with the terms of the retainer. Cardno Limited does not and shall not assume any responsibility or liability whatsoever to any third party arising out of any use or reliance by third party on the content of this document.

Cardno
Cardno (NSW/ACT) Pty Ltd | ABN 95 001 145 035
Ground Floor, 16 Bursell Street
Wollongong NSW 2500
Tel: 02 4231 9600 Fax: 02 4228 6811
Web: www.cardno.com.au

Drawn	BAH	Date	10/08/2018	Client	ANGLICARE
Checked	MPR	Date	10/08/2018	Project	SANDON POINT RETIREMENT VILLAGE
Designed	BAH	Date	10/08/2018	Title	CONCEPT BULK EARTHWORKS LAYOUT PLAN
Verified	RJK	Date	10/08/2018		
Approved					

Status	FOR INFORMATION ONLY NOT TO BE USED FOR CONSTRUCTION PURPOSES		
DATUM	AHD	Scale	1:750
Drawing Number	82018138-001-SK010	Size	A1
Revision			4

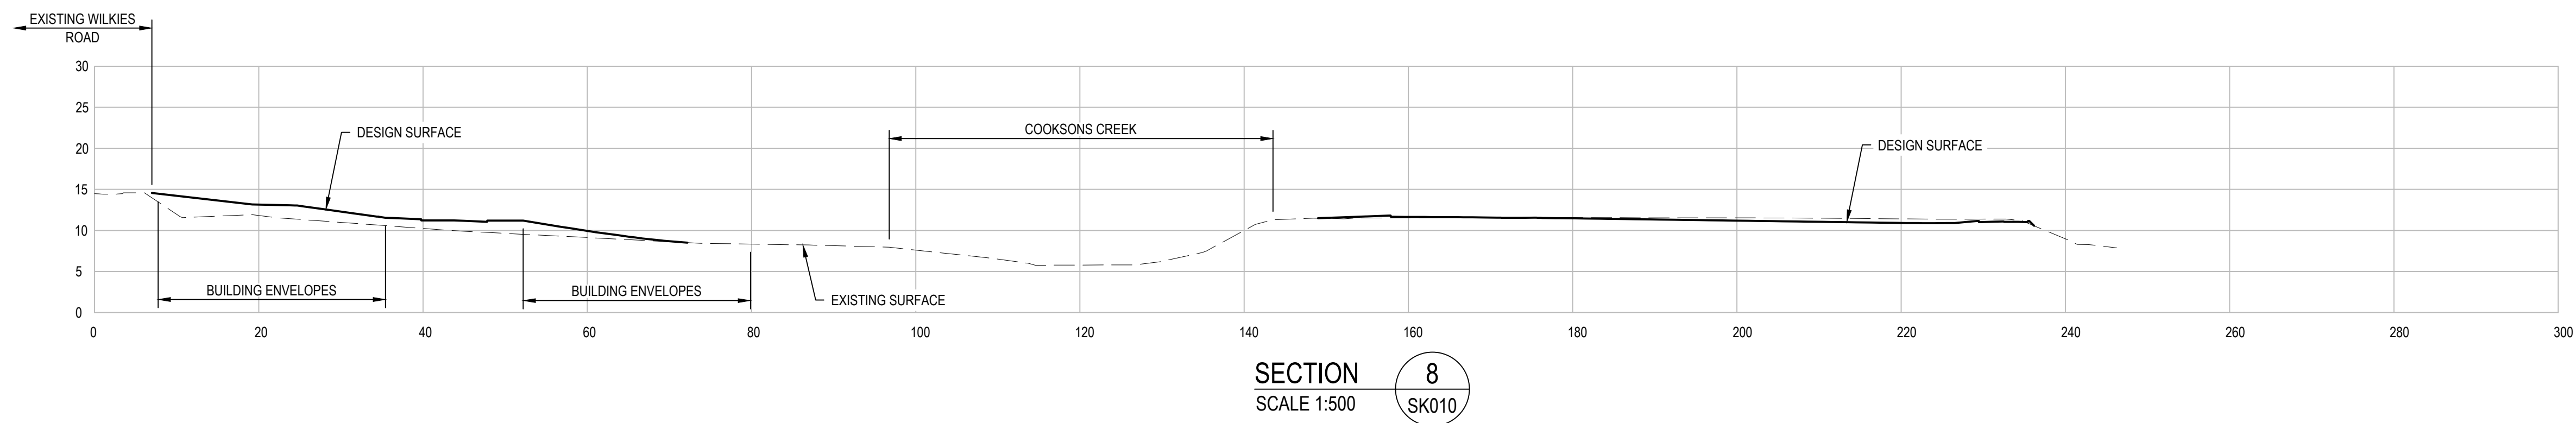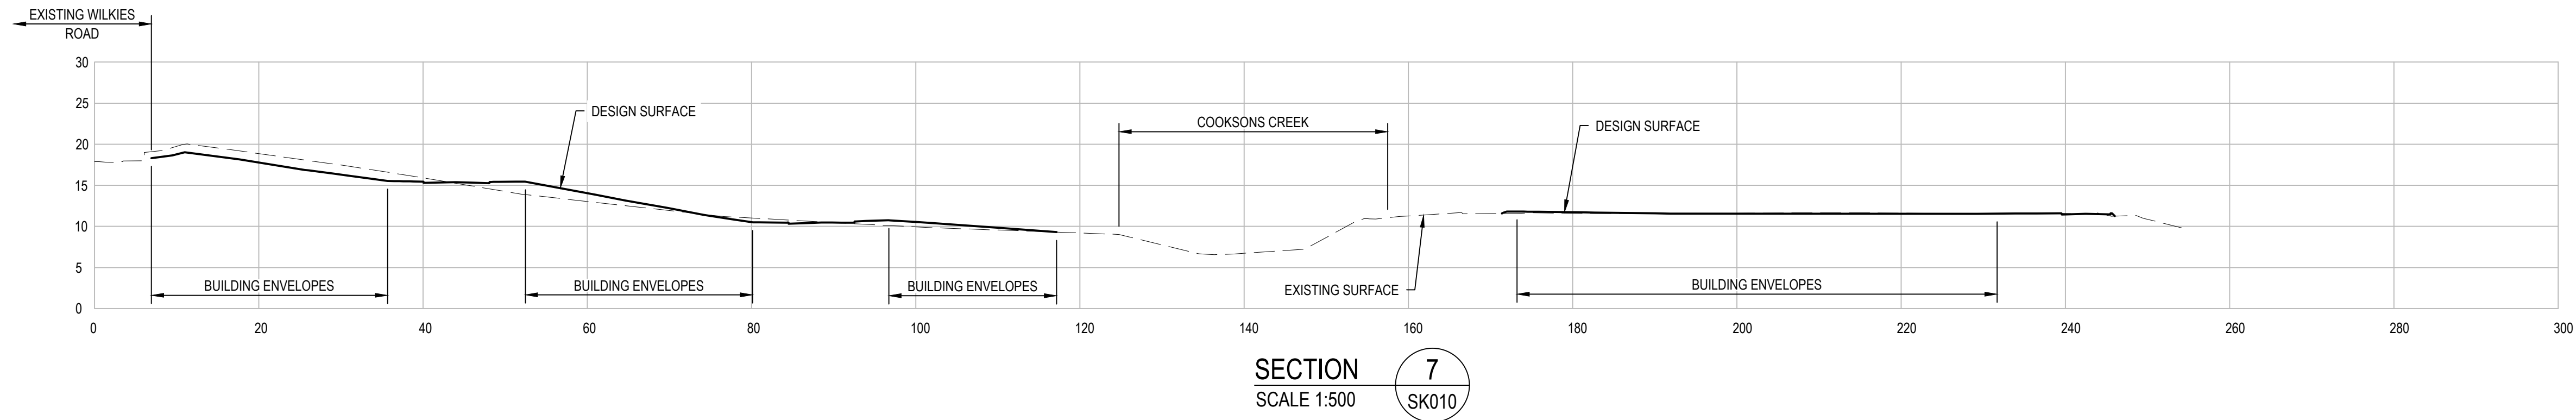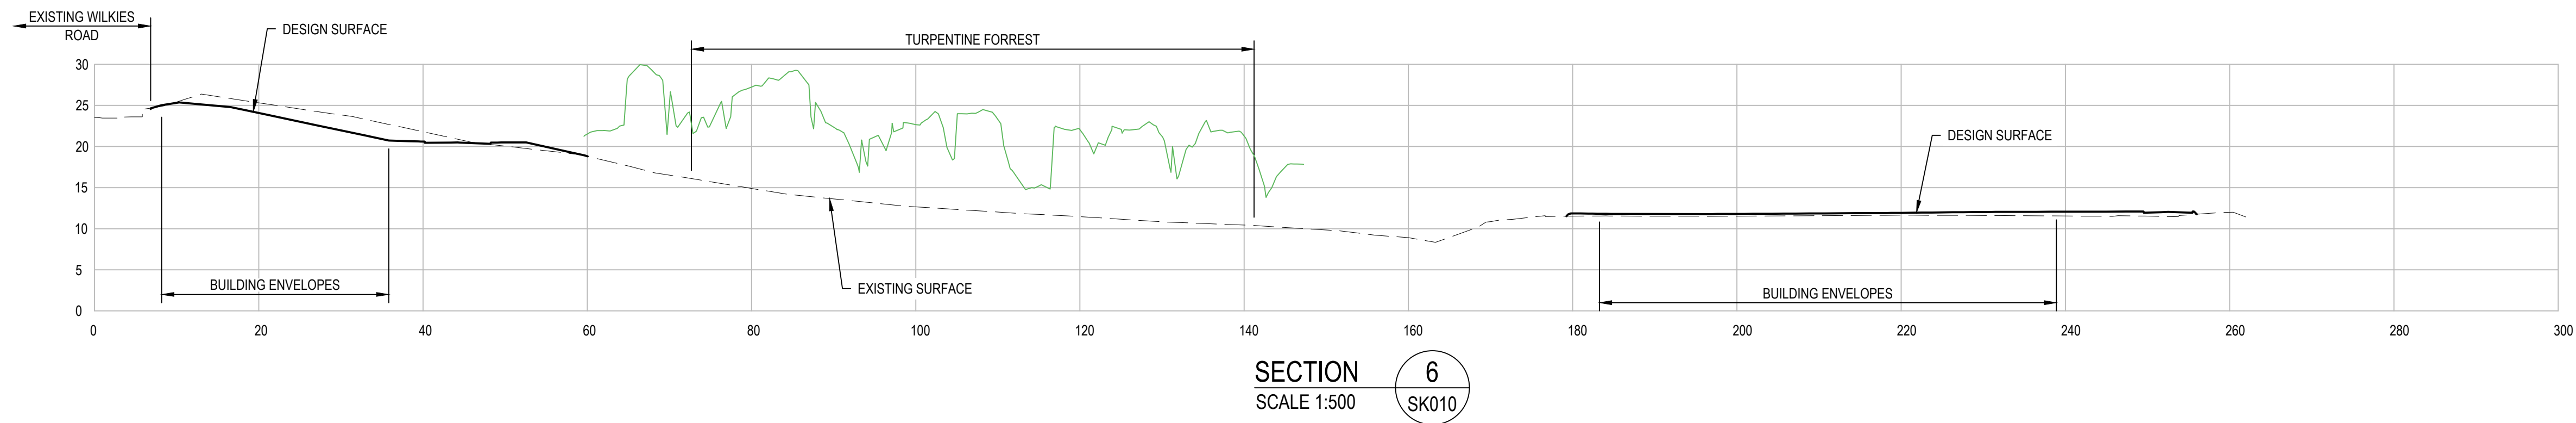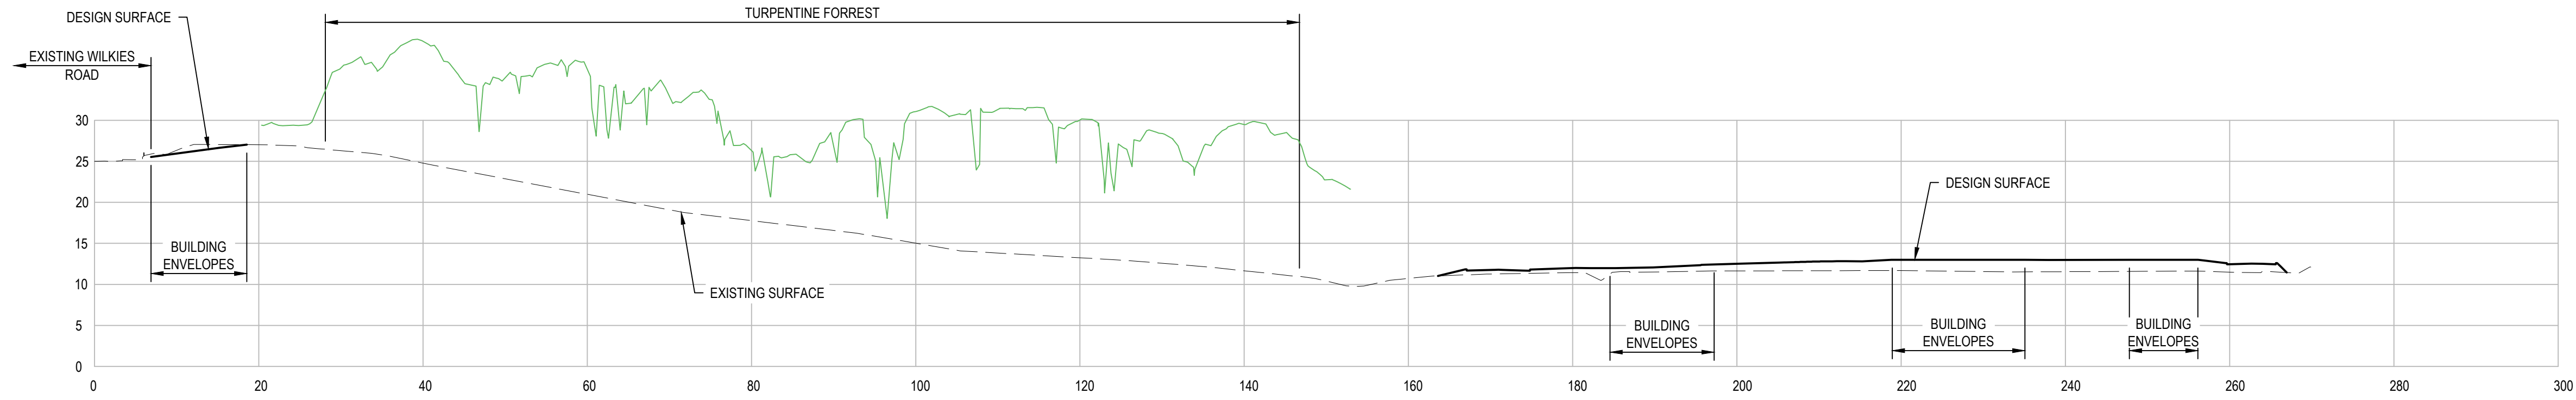

Rev.	Date	Description	Des.	Verif.	Appd.
3	30/05/2019	REVISED ISSUE FOR APPROVAL	BAH	RJK	
2	7/11/2018	REVISED ISSUE FOR APPROVAL	BAH	RJK	
1	12/10/2018	ISSUED FOR INFORMATION	BAH	RJK	

© Cardno Limited All Rights Reserved.
This document is produced by Cardno Limited solely for the benefit of and use by the client in accordance with the terms of the retainer. Cardno Limited does not and shall not assume any responsibility or liability whatsoever to any third party arising out of any use or reliance by third party on the content of this document.



Drawn BAH	Date 11/10/2018	Client ANGLICARE
Checked MPR	Date 11/10/2018	Project SANDON POINT RETIREMENT VILLAGE
Designed BAH	Date 11/10/2018	Title CONCEPT BULK EARTHWORKS SECTIONS SHEET 2 OF 2
Verified RJK	Date 12/10/2018	
Approved		

Status FOR INFORMATION ONLY NOT TO BE USED FOR CONSTRUCTION PURPOSES	DATUM AHD	Scale 1:500	Size A1
Drawing Number 82018138-001-SK012	Revision 3		

4	30/05/2019	REVISED ISSUE FOR APPROVAL	BAH	RJK	
3	7/11/2018	REVISED ISSUE FOR APPROVAL	BAH	RJK	
2	12/10/2018	ISSUED FOR INFORMATION	BAH	RJK	
1	13/08/2018	ISSUED FOR INFORMATION	BAH	RJK	
Rev.	Date	Description	Das.	Verif.	Appd.

Drawn BAH	Date 13/08/2018	Client ANGLICARE			
Checked MPR	Date 13/08/2018	Project SANDON POINT RETIREMENT VILLAGE	Status FOR INFORMATION ONLY		
Designed BAH	Date 13/08/2018		NOT TO BE USED FOR CONSTRUCTION PURPOSES		
Verified RJK	Date 13/08/2018	Title CONCEPT BULK EARTHWORKS SECTIONS SHEET 1 OF 2	DATUM AHD	Scale 1:500	Size A1
Approved			Drawing Number 82018138-001-SK011	Revision 4	