


KEY PLAN

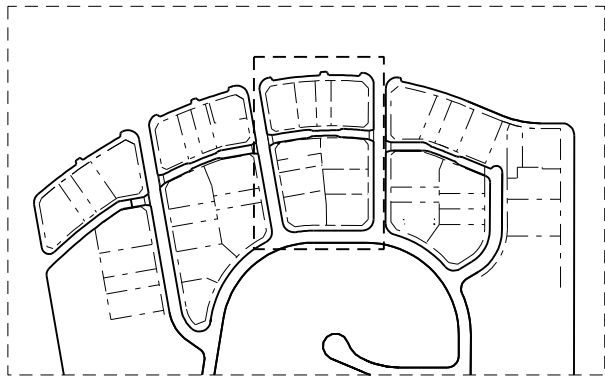

Note:
Refer to civic engineer's
drawing for road RLs



LEGEND

DWELLING TYPES

T1	Duplex, 3 Bed + Study - 145.1m2*
T2	Duplex, 4 Bed - 152m2*
T3	Duplex, 3 Bed - 99.6m2*
T4	Duplex, 4 Bed - 125.9m2*
T5	Duplex, 4 Bed - Adaptable - 135m2*
T6	Plex, 3 Bed - Ground Floor 112.5m2 First Floor 123.25m2, Total 248.3m2*
T7	Plex, 3 Bed - 114.7m2*
T8	Plex, 2 Bed - 107.2m2*
T9	Plex, 3 Bed - 116.3m2*
T10	Plex, 3 Bed - Ground Floor 101.2m2 First Floor 111.1m2, Total 224.9m2*
T11	Plex, 2 Bed - Ground Floor 86.3m2 First Floor 84.5m2 Total - 183.4m2*
T12	Plex, 2 Bed - Adaptable Ground Floor 95m2 First Floor 88m2 Total - 195.6m2*
T13	Plex, 3 Bed - 108.5m2*
T14	Plex, 3 Bed - 103.6m2*
T15	Plex, 2 Bed - 90m2*
T16	House, 4B - 198.9m2*
T17	House, 4B - 186.6m2*
T18	House, 4B - 190.8m2*
T19	House, 4B - 140.4m2*
T20	House, 5B - 157.3m2*

Note * Areas to outside face of exterior walls.
Building areas on lot plans to
inside face of exterior walls.

* For fence type and strategy,
refer landscape architects.

C	28 May 08	General Upgrade
B	May 08	General Upgrade
A	22/11/07	
/	00/00/00	Description

REVISIONS

Urbis

Urban Planning

Level 21 321 Kent Street Sydney
NSW 2000 Australia
T +61 2 8233 9900 F +61 2 8233 9966

Rust Architecture Design

Architect

PO Box 353
Mermaid Beach
Queensland 4218 Australia
T +61 7 5554 6798 F +61 7 5554 5119

Edaw

Design Planning & Environments Worldwide

2 - 14 Mountain Street
Ultimo, NSW 2007 Australia
T 02 9212 3666 F +612 9212 4499

Hughes Trueman

Civil Engineers

Level 3 90 Philip Street Parramatta
NSW 2124 Australia
T +61 2 9891 5044 F +61 2 9891 5386

Billard Leece Partnership Pty Ltd

Architects & Urban Planners

Level 7/172 Flinders Street
Melbourne 3000 Victoria Australia
T +61 3 9656 5000 F +61 3 9656 5050
E info@blp.com.au www.blp.com.au

CLIENT

Bonnyrigg Partnerships
13/50 Margaret St, Sydney 2000
T +61 2 8234 1800 F + 61 2 8234 1880

PROJECT

**Bonnyrigg Living
Communities Project**

DESCRIPTION

**Stage 1B
Street Elevations**

Project No
05104


Date
June 2008

Scale
1:200 @B1 - 1:500 @A3


Drawing No
A01_022

Revision
C


DESIGN APPROVAL (DA)

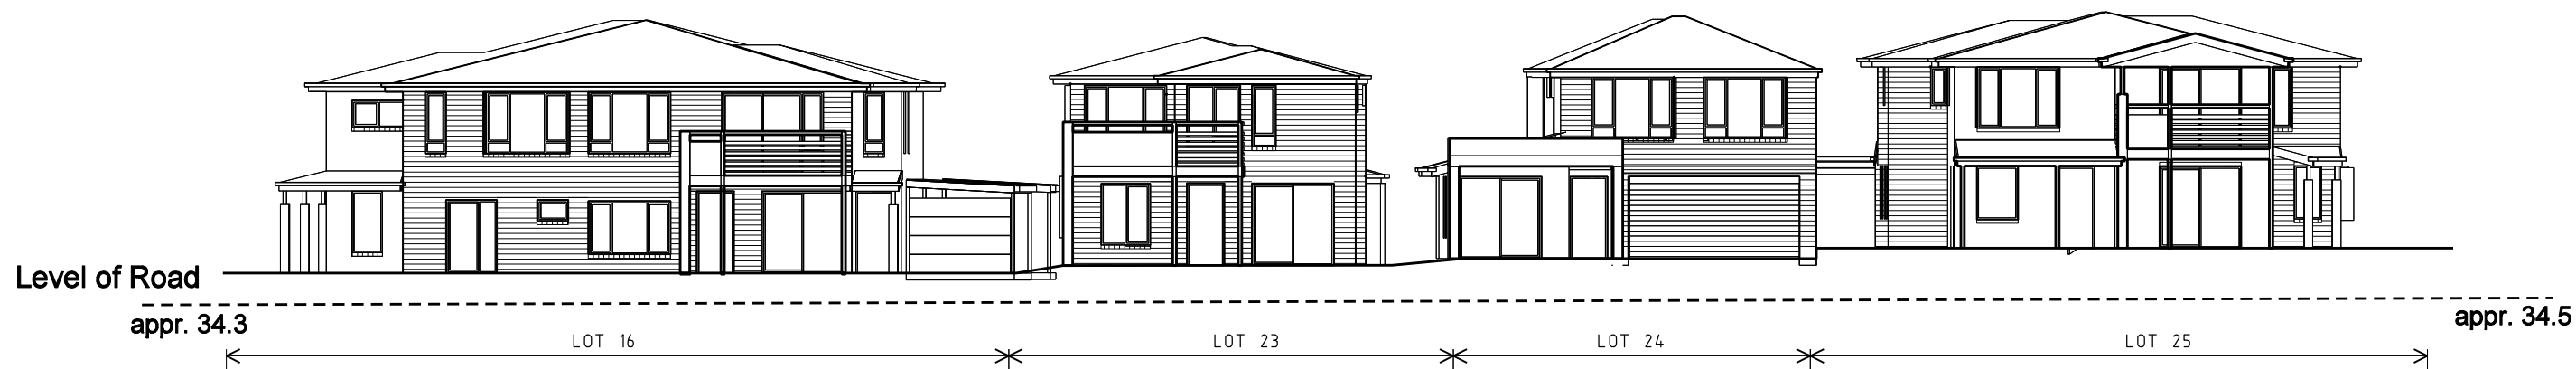


01 ELEVATION - 01
Stage 1B - Edensor Road

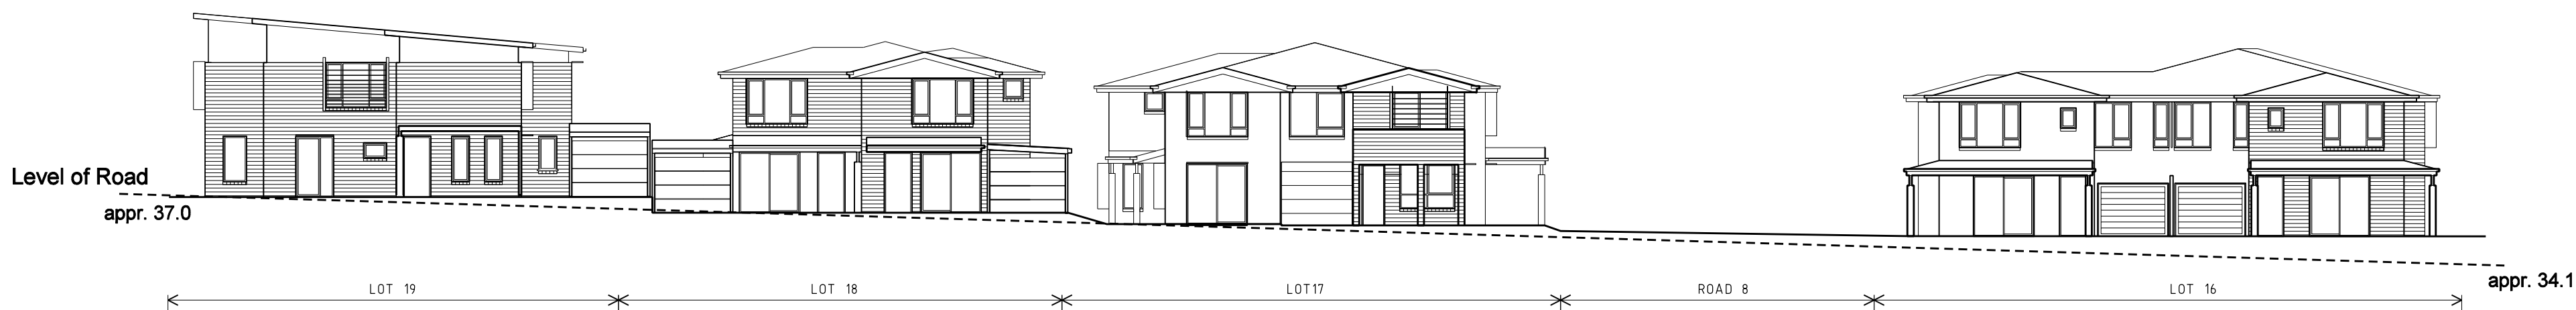


02 ELEVATION - 02
Stage 1B - Road 4

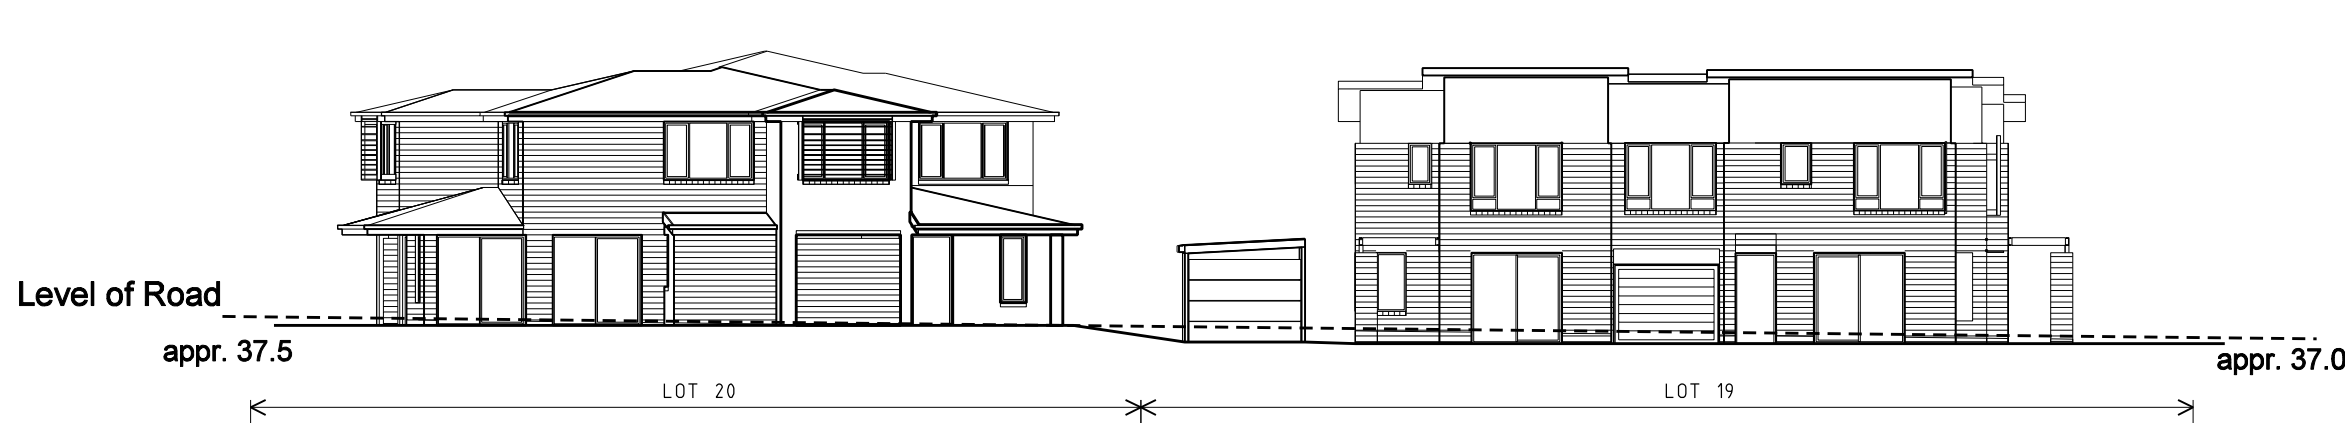


03 ELEVATION - 03
Stage 1B - Road 2

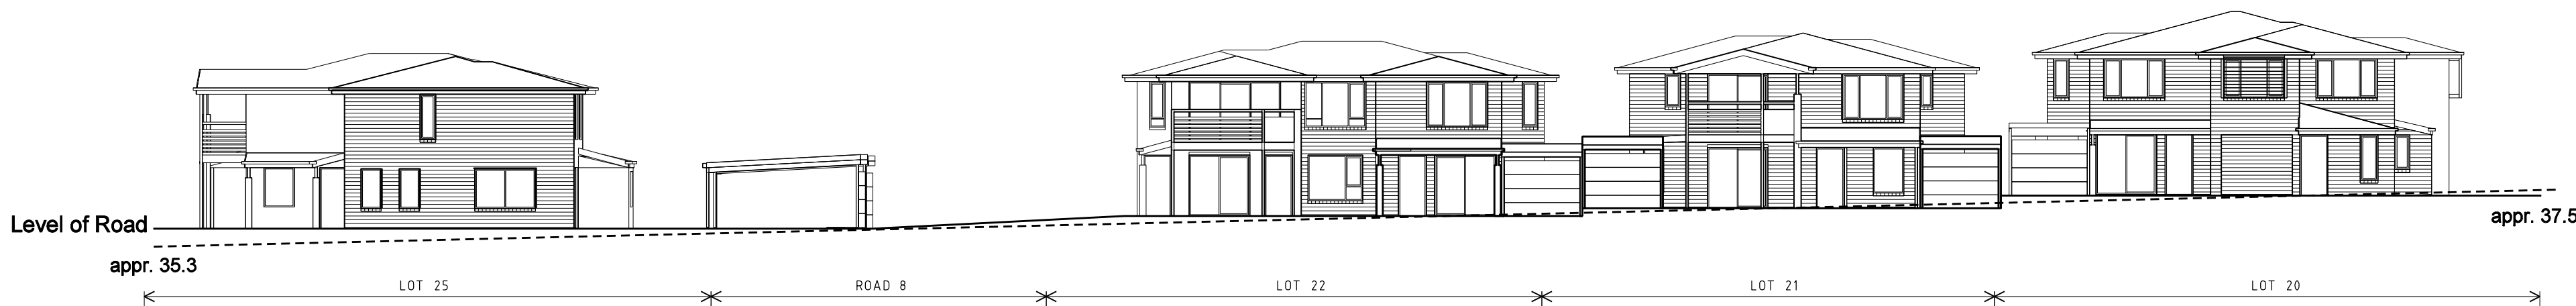

04 ELEVATION - 04
Stage 1B - Road 5

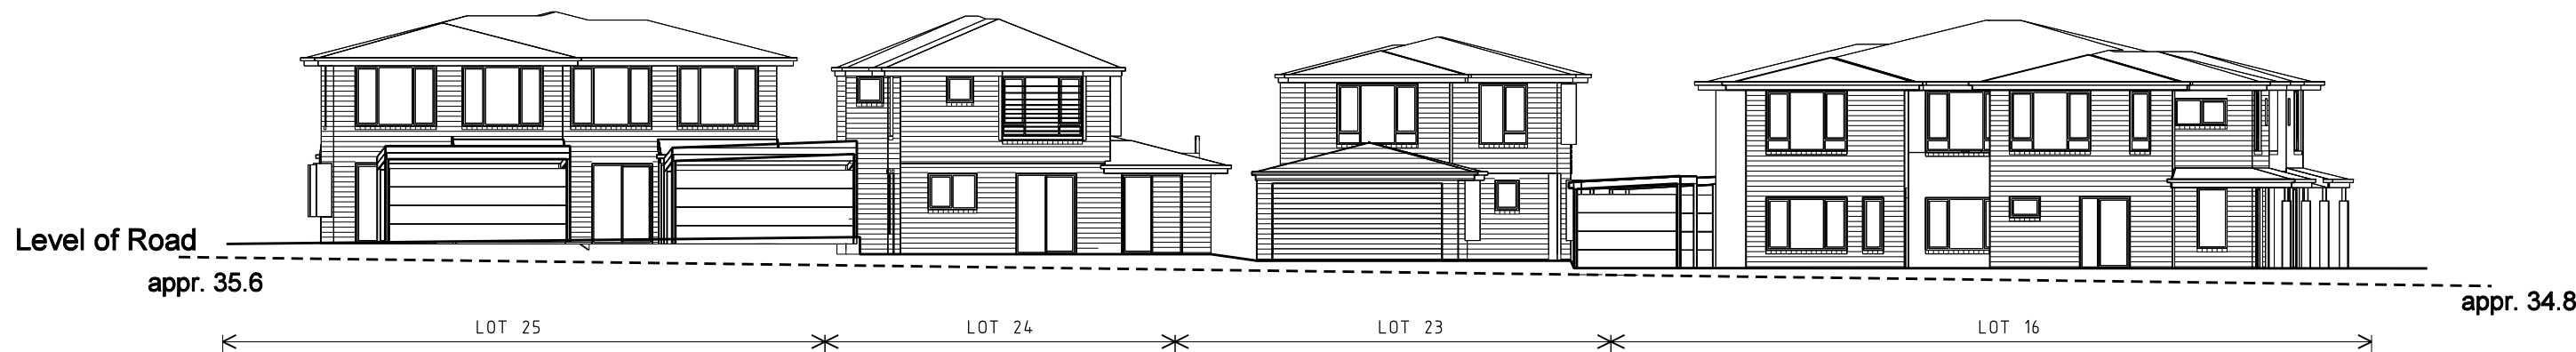

05 ELEVATION - 05
Stage 1B - Road 8

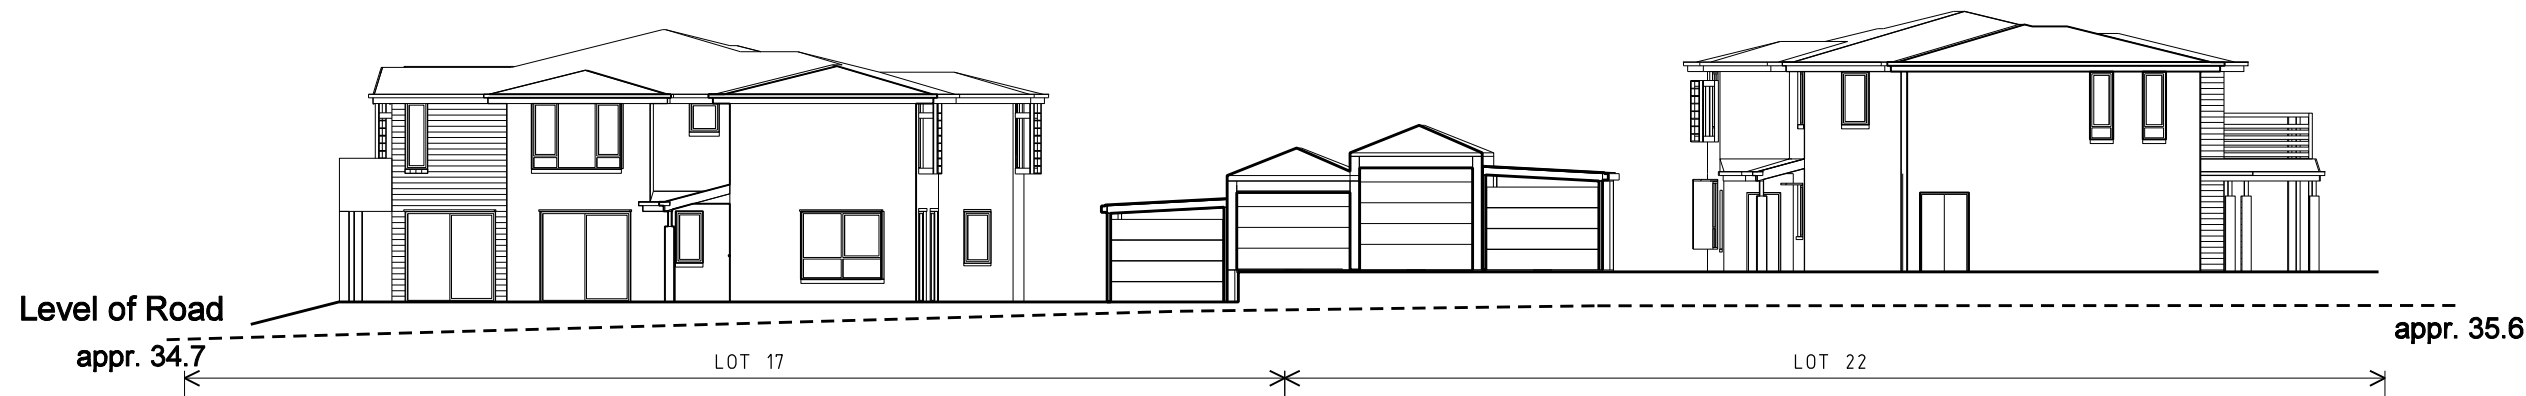

06 ELEVATION - 06
Stage 1B - Road 8

