


KEY PLAN

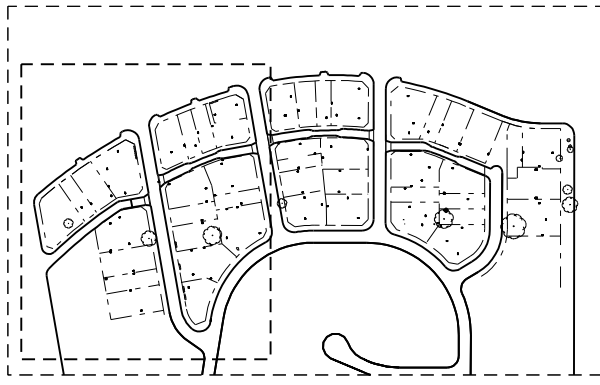

Note:  
Refer to civic engineer's  
drawing for RLs



**NOTES**  
Use figured dimensions only. Do not scale from drawing.  
All lot sizes and dimensions are indicative only

**LEGEND**

**DWELLING TYPES**

T1	Duplex, 3 Bed + Study - 145.1m2*
T2	Duplex, 4 Bed - 152m2*
T3	Duplex, 3 Bed - 99.6m2*
T4	Duplex, 4 Bed - 125.9m2*
T5	Duplex, 4 Bed - Adaptable - 135m2*
T6	Plex, 3 Bed - Ground Floor 112.5m2 First Floor 123.25m2, Total 248.3m2*
T7	Plex, 3 Bed - 114.7m2*
T8	Plex, 2 Bed - 107.2m2*
T9	Plex, 3 Bed - 116.3m2*
T10	Plex, 3 Bed - Ground Floor 101.2m2 First Floor 111.1m2, Total 224.9m2*
T11	Plex, 2 Bed - Ground Floor 86.3m2 First Floor 84.5m2 Total - 183.4m2*
T12	Plex, 2 Bed - Adaptable Ground Floor 95m2 First Floor 88m2 Total - 195.6m2*
T13	Plex, 3 Bed - 108.5m2*
T14	Plex, 3 Bed - 103.6m2*
T15	Plex, 2 Bed - 90m2*
T16	House, 4B - 198.9m2*
T17	House, 4B - 186.6m2*
T18	House, 4B - 190.8m2*
T19	House, 4B - 140.4m2*
T20	House, 5B - 157.3m2*

Note \* Areas to outside face of exterior walls.  
Building areas on lot plans to inside face of exterior walls.

\* For fence type and strategy, refer landscape architects.

C	28/05/08	Revised- lot 4, 12, 15, 27, 34 & 38.
B	22/05/08	Materials Revised
A	22/11/07	Dwelling swap - lot 8&31, lot 7&32; RL revised - lot 3,4,14
/	00/00/00	Description

**REVISIONS**

**Urbis**

Urban Planning

Level 21 321 Kent Street Sydney  
NSW 2000 Australia  
T +61 2 8233 9900 F +61 2 8233 9966

**Rust Architecture Design**

Architect

PO Box 353  
Mermaid Beach  
Queensland 4218 Australia  
T +61 7 5554 6798 F +61 7 5554 5119

**Edaw**

Design Planning & Environments Worldwide

2 - 14 Mountain Street  
Ultimo, NSW 2007 Australia  
T 02 9212 3666 F +612 9212 4499

**Hughes Trueman**

Civil Engineers

Level 3 90 Philip Street Parramatta  
NSW 2124 Australia  
T +61 2 9891 5044 F +61 2 9891 5386

**Billard Leece Partnership Pty Ltd**

Architects & Urban Planners

Level 7/172 Flinders Street  
Melbourne 3000 Victoria Australia  
T +61 3 9656 5000 F +61 3 9656 5050  
E info@blp.com.au www.blp.com.au

**CLIENT**

Bonnyrigg Partnerships  
13/50 Margaret St, Sydney 2000  
T +61 2 8234 1800 F + 61 2 8234 1880

**PROJECT**

**Bonnyrigg Living  
Communities Project**


**DESCRIPTION**

**Stage 1C  
Street Elevations**

Project No 05104 Date June 2008

Scale 1:200 @B1 - 1:500 @A3


Drawing No A01\_023 Revision C

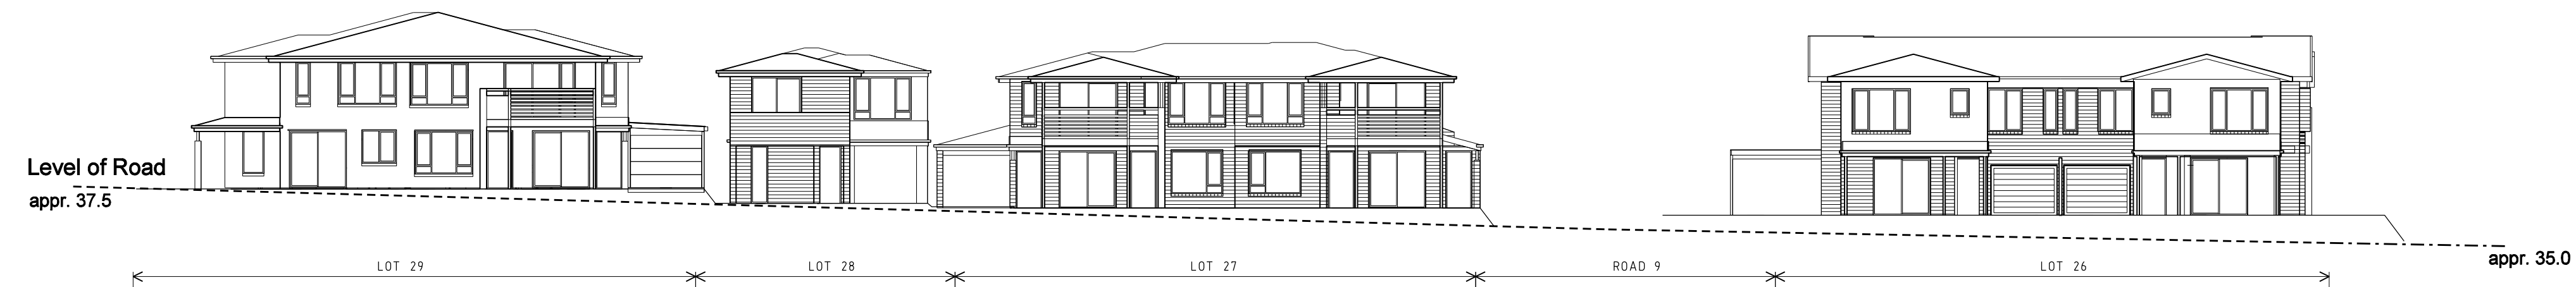

01 ELEVATION - 01  
- Stage 1C - Road 5




02 ELEVATION - 02  
- Stage 1C - Road 1

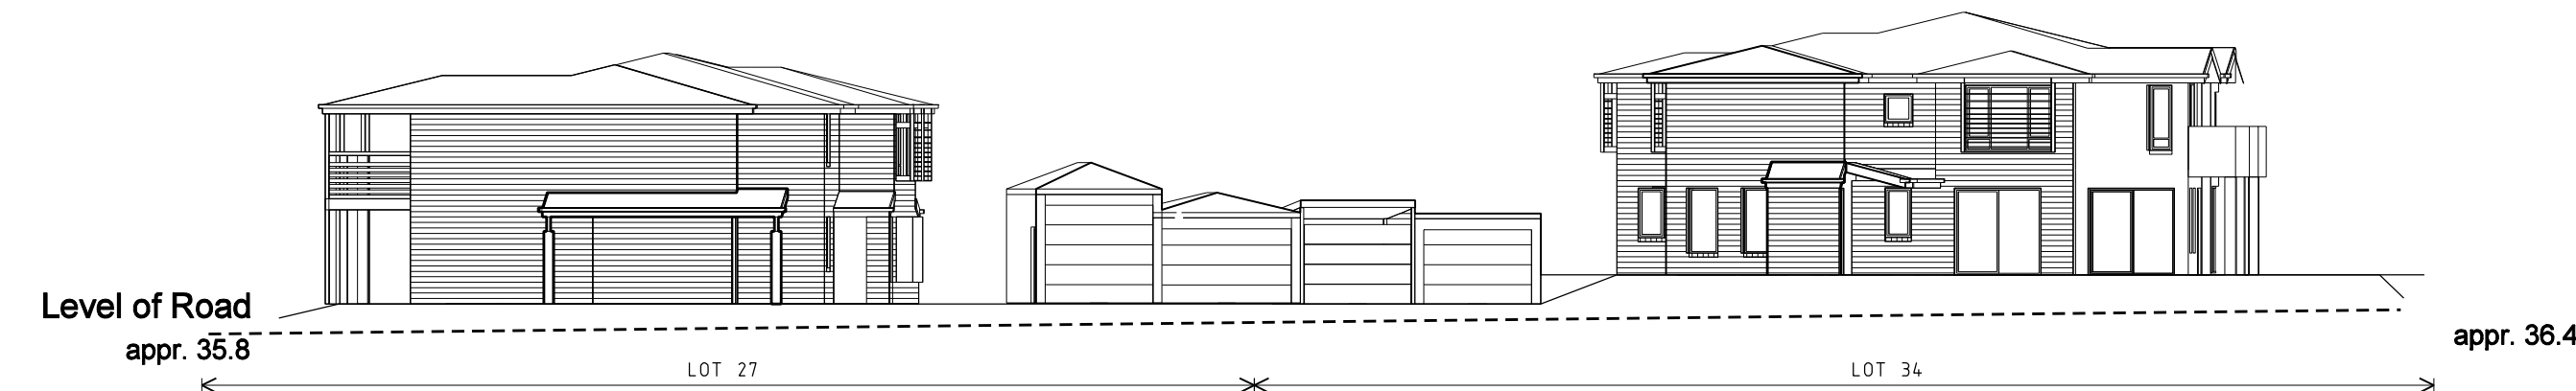


04 ELEVATION - 04  
- Stage 1C - Road 9




03 ELEVATION - 03  
- Stage 1C - Road 9

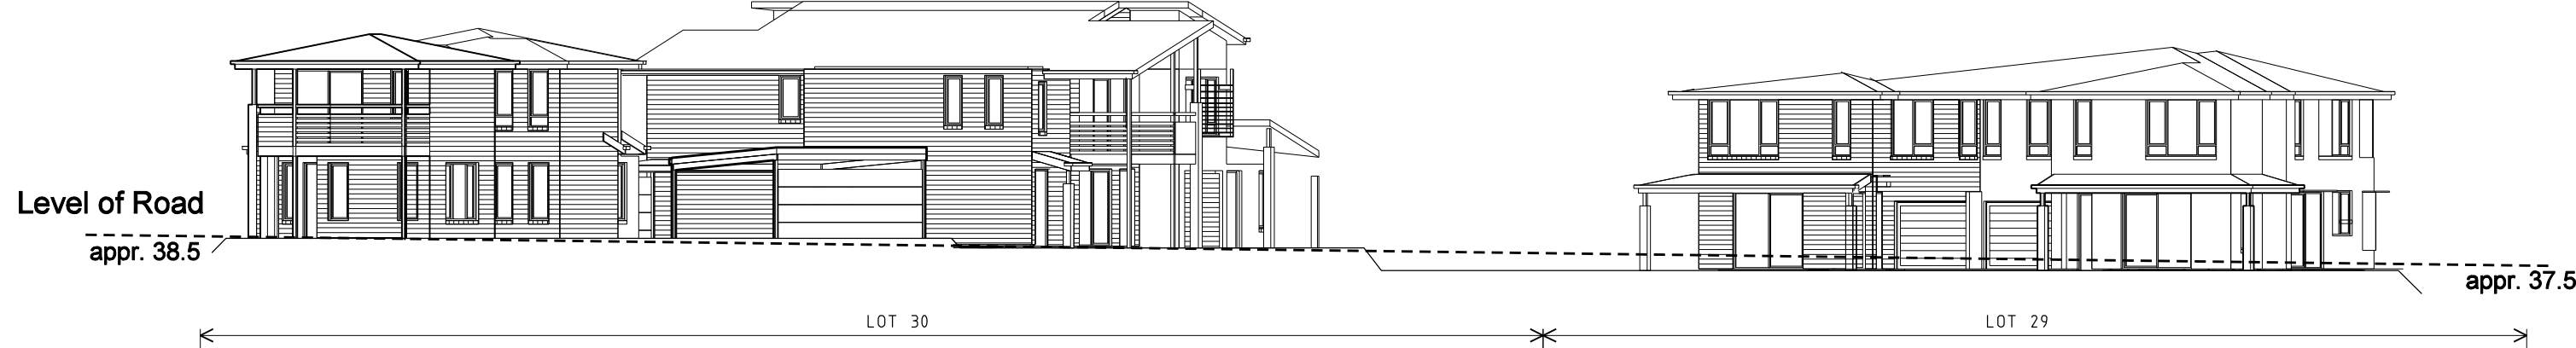

05 ELEVATION - 05  
- Stage 1C - Road 2

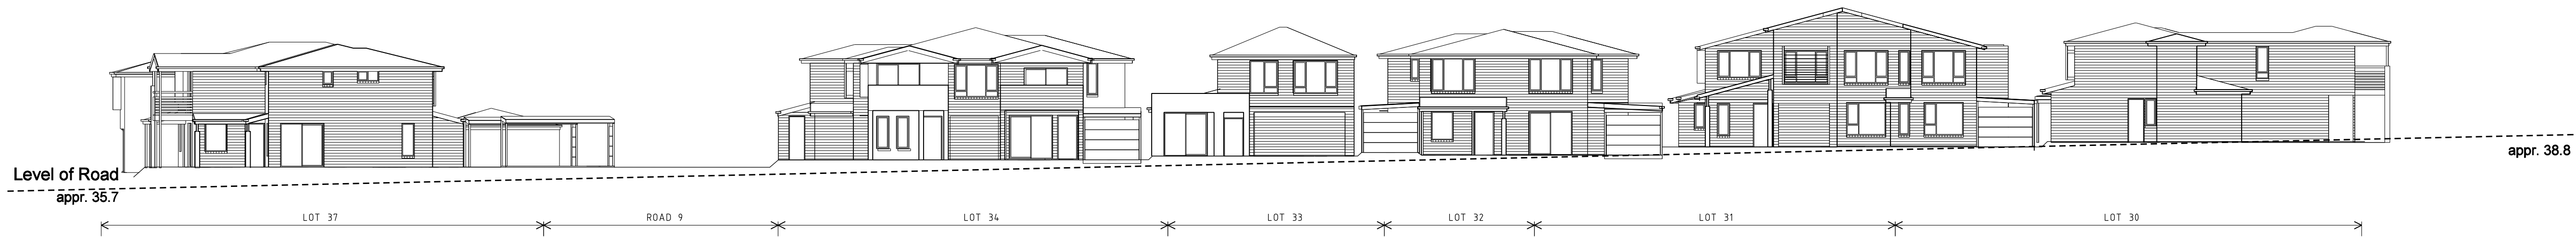

06 ELEVATION - 06  
- Stage 1C - Road 6

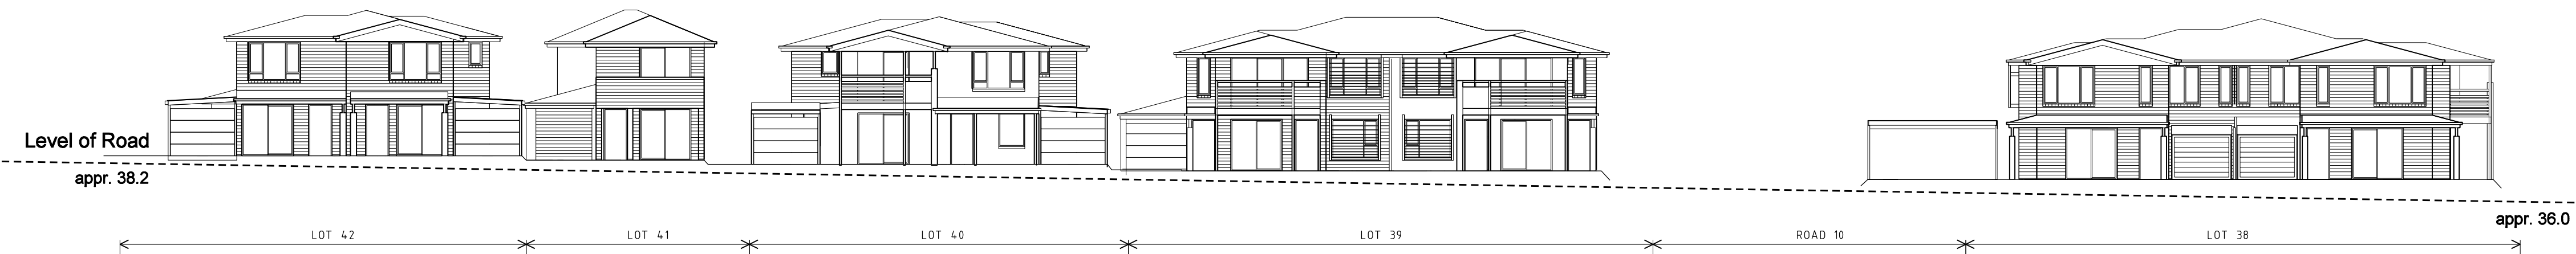

07 ELEVATION - 07  
- Stage 1C - Road 6



DESIGN APPROVAL (DA)