




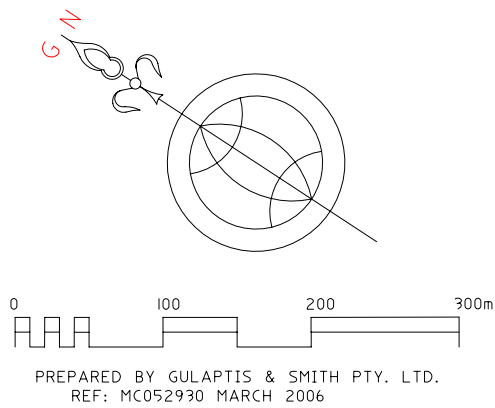


Figure 3e MAJOR DRAINAGE COMPONENTS

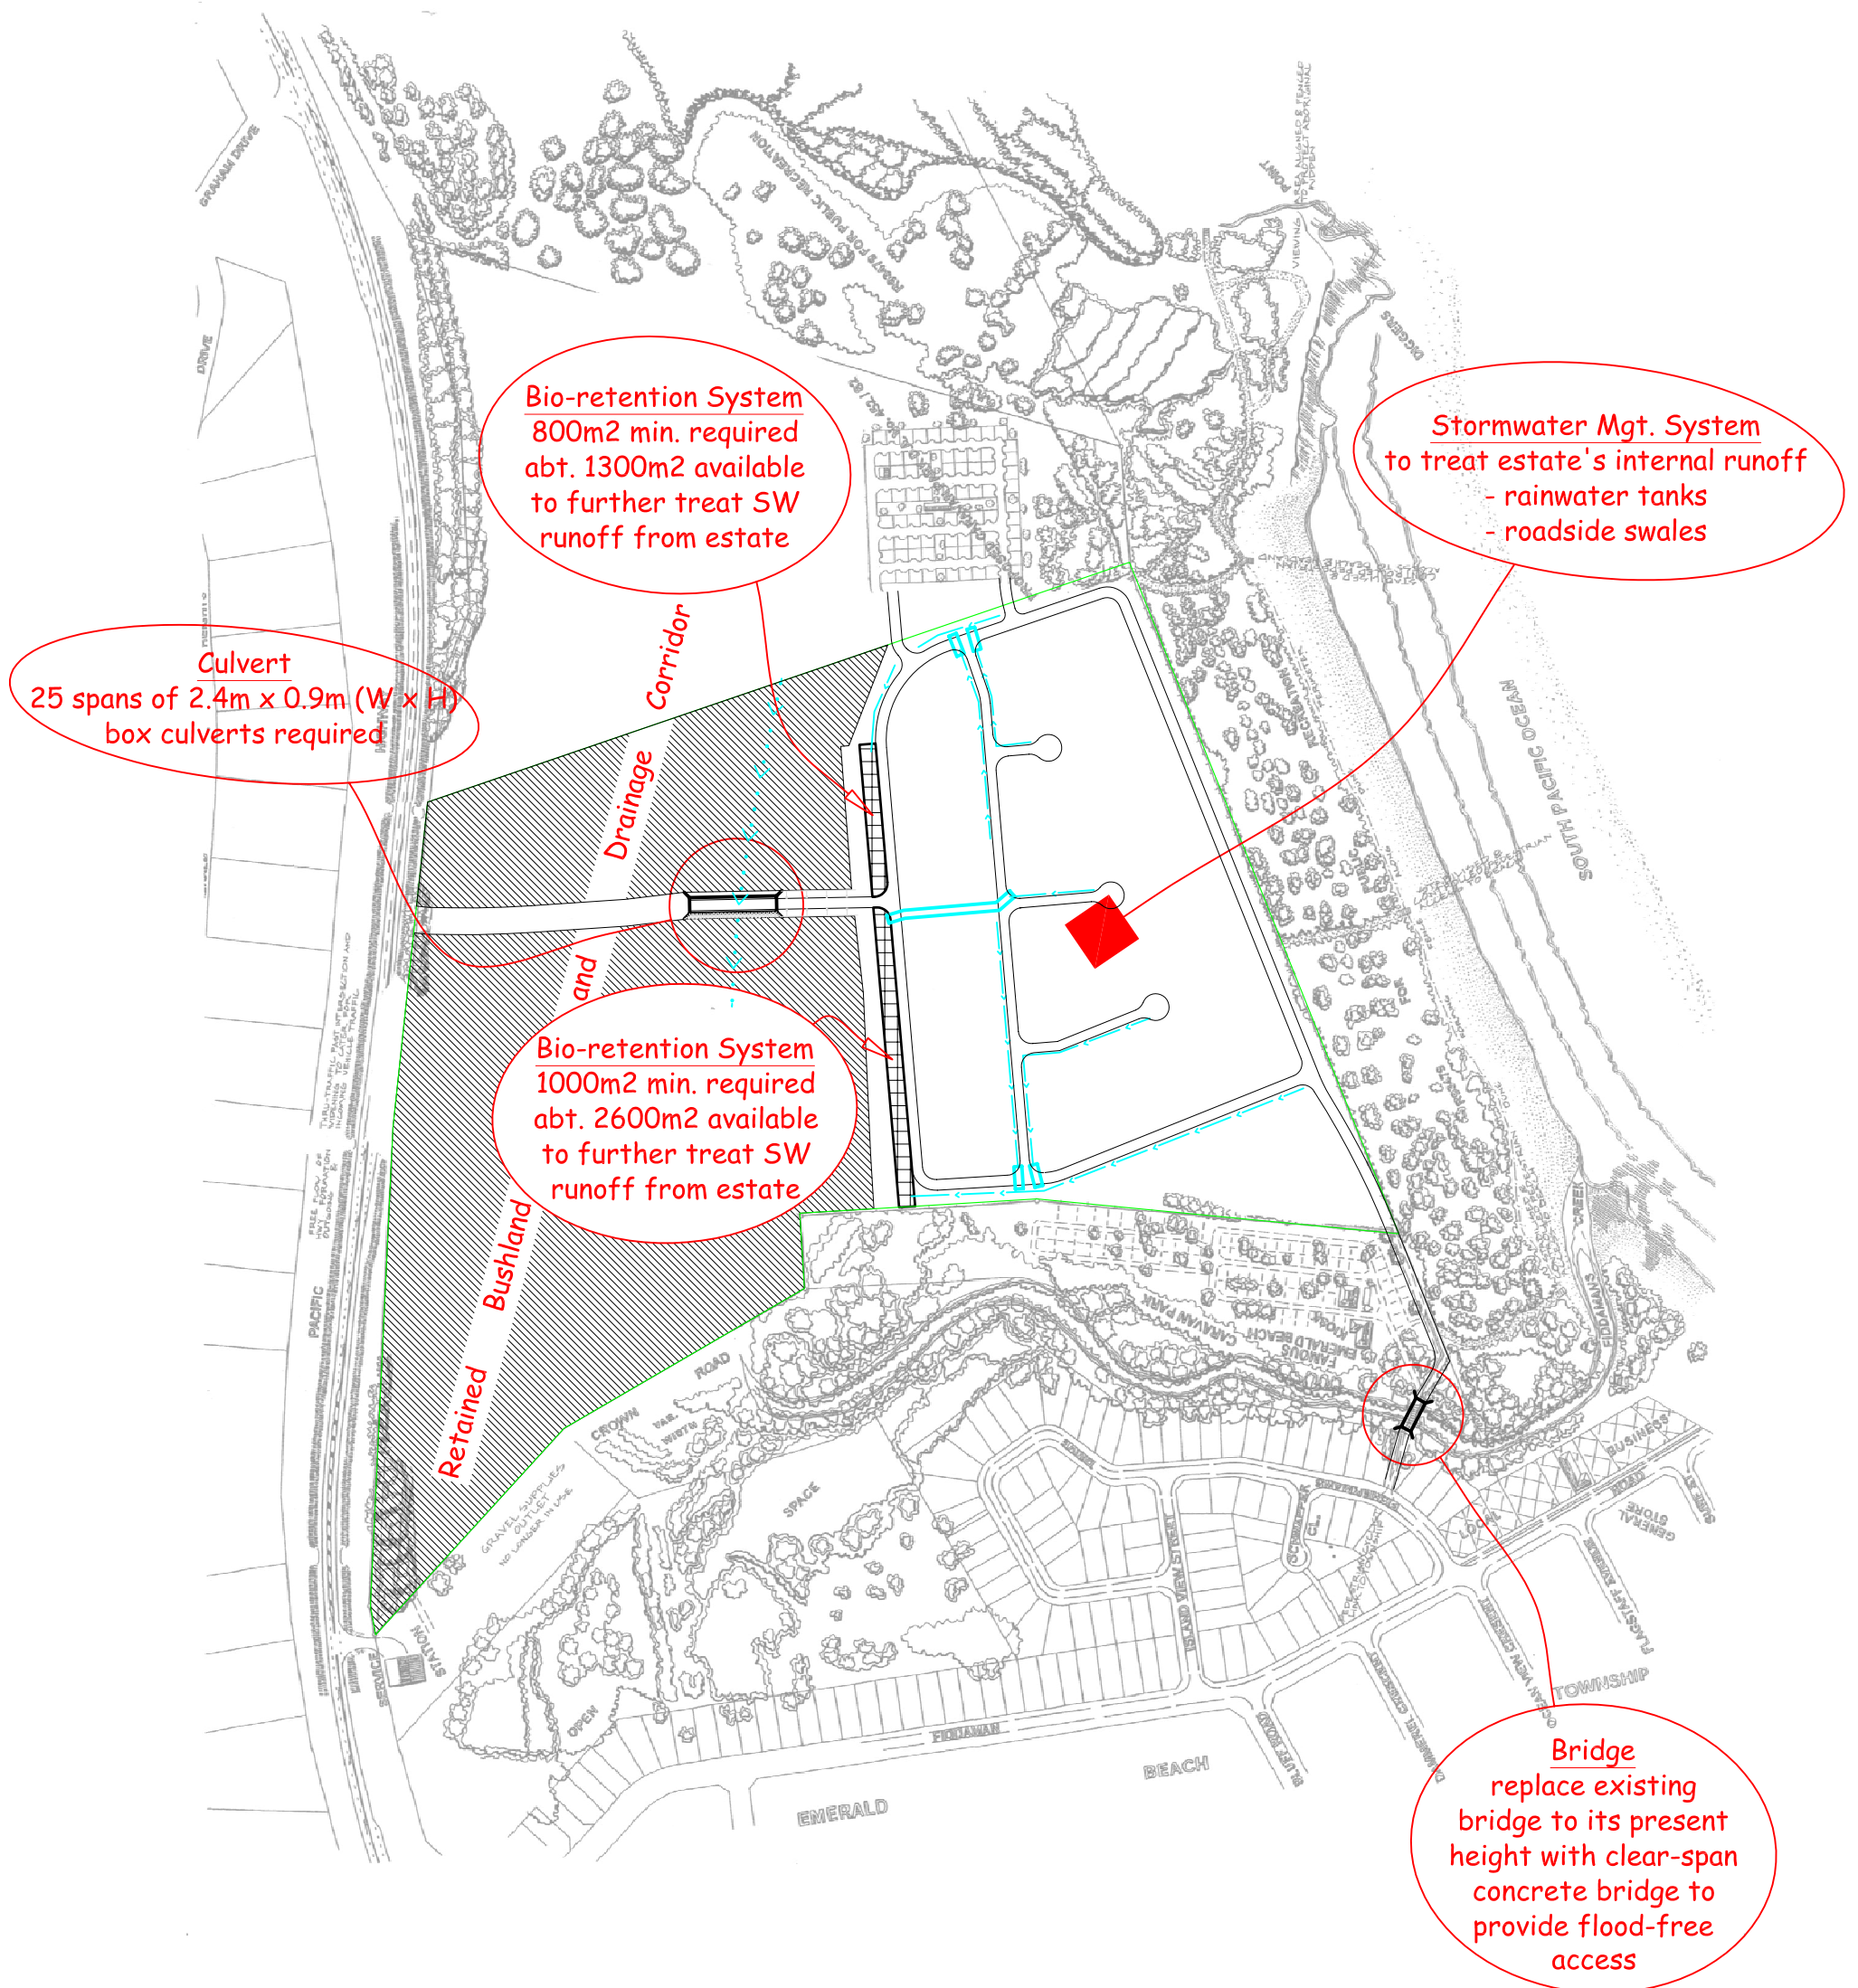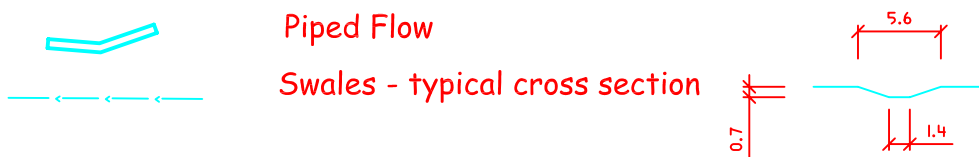



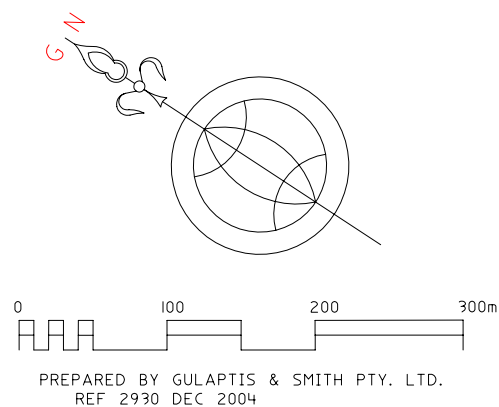


PREPARED BY GULAPTIS & SMITH PTY. LTD.
REF 2930 DEC 2004

Figure 3f

PROPOSED SEQUENCE OF
PUBLIC TRANSPORT
CIRCULATION

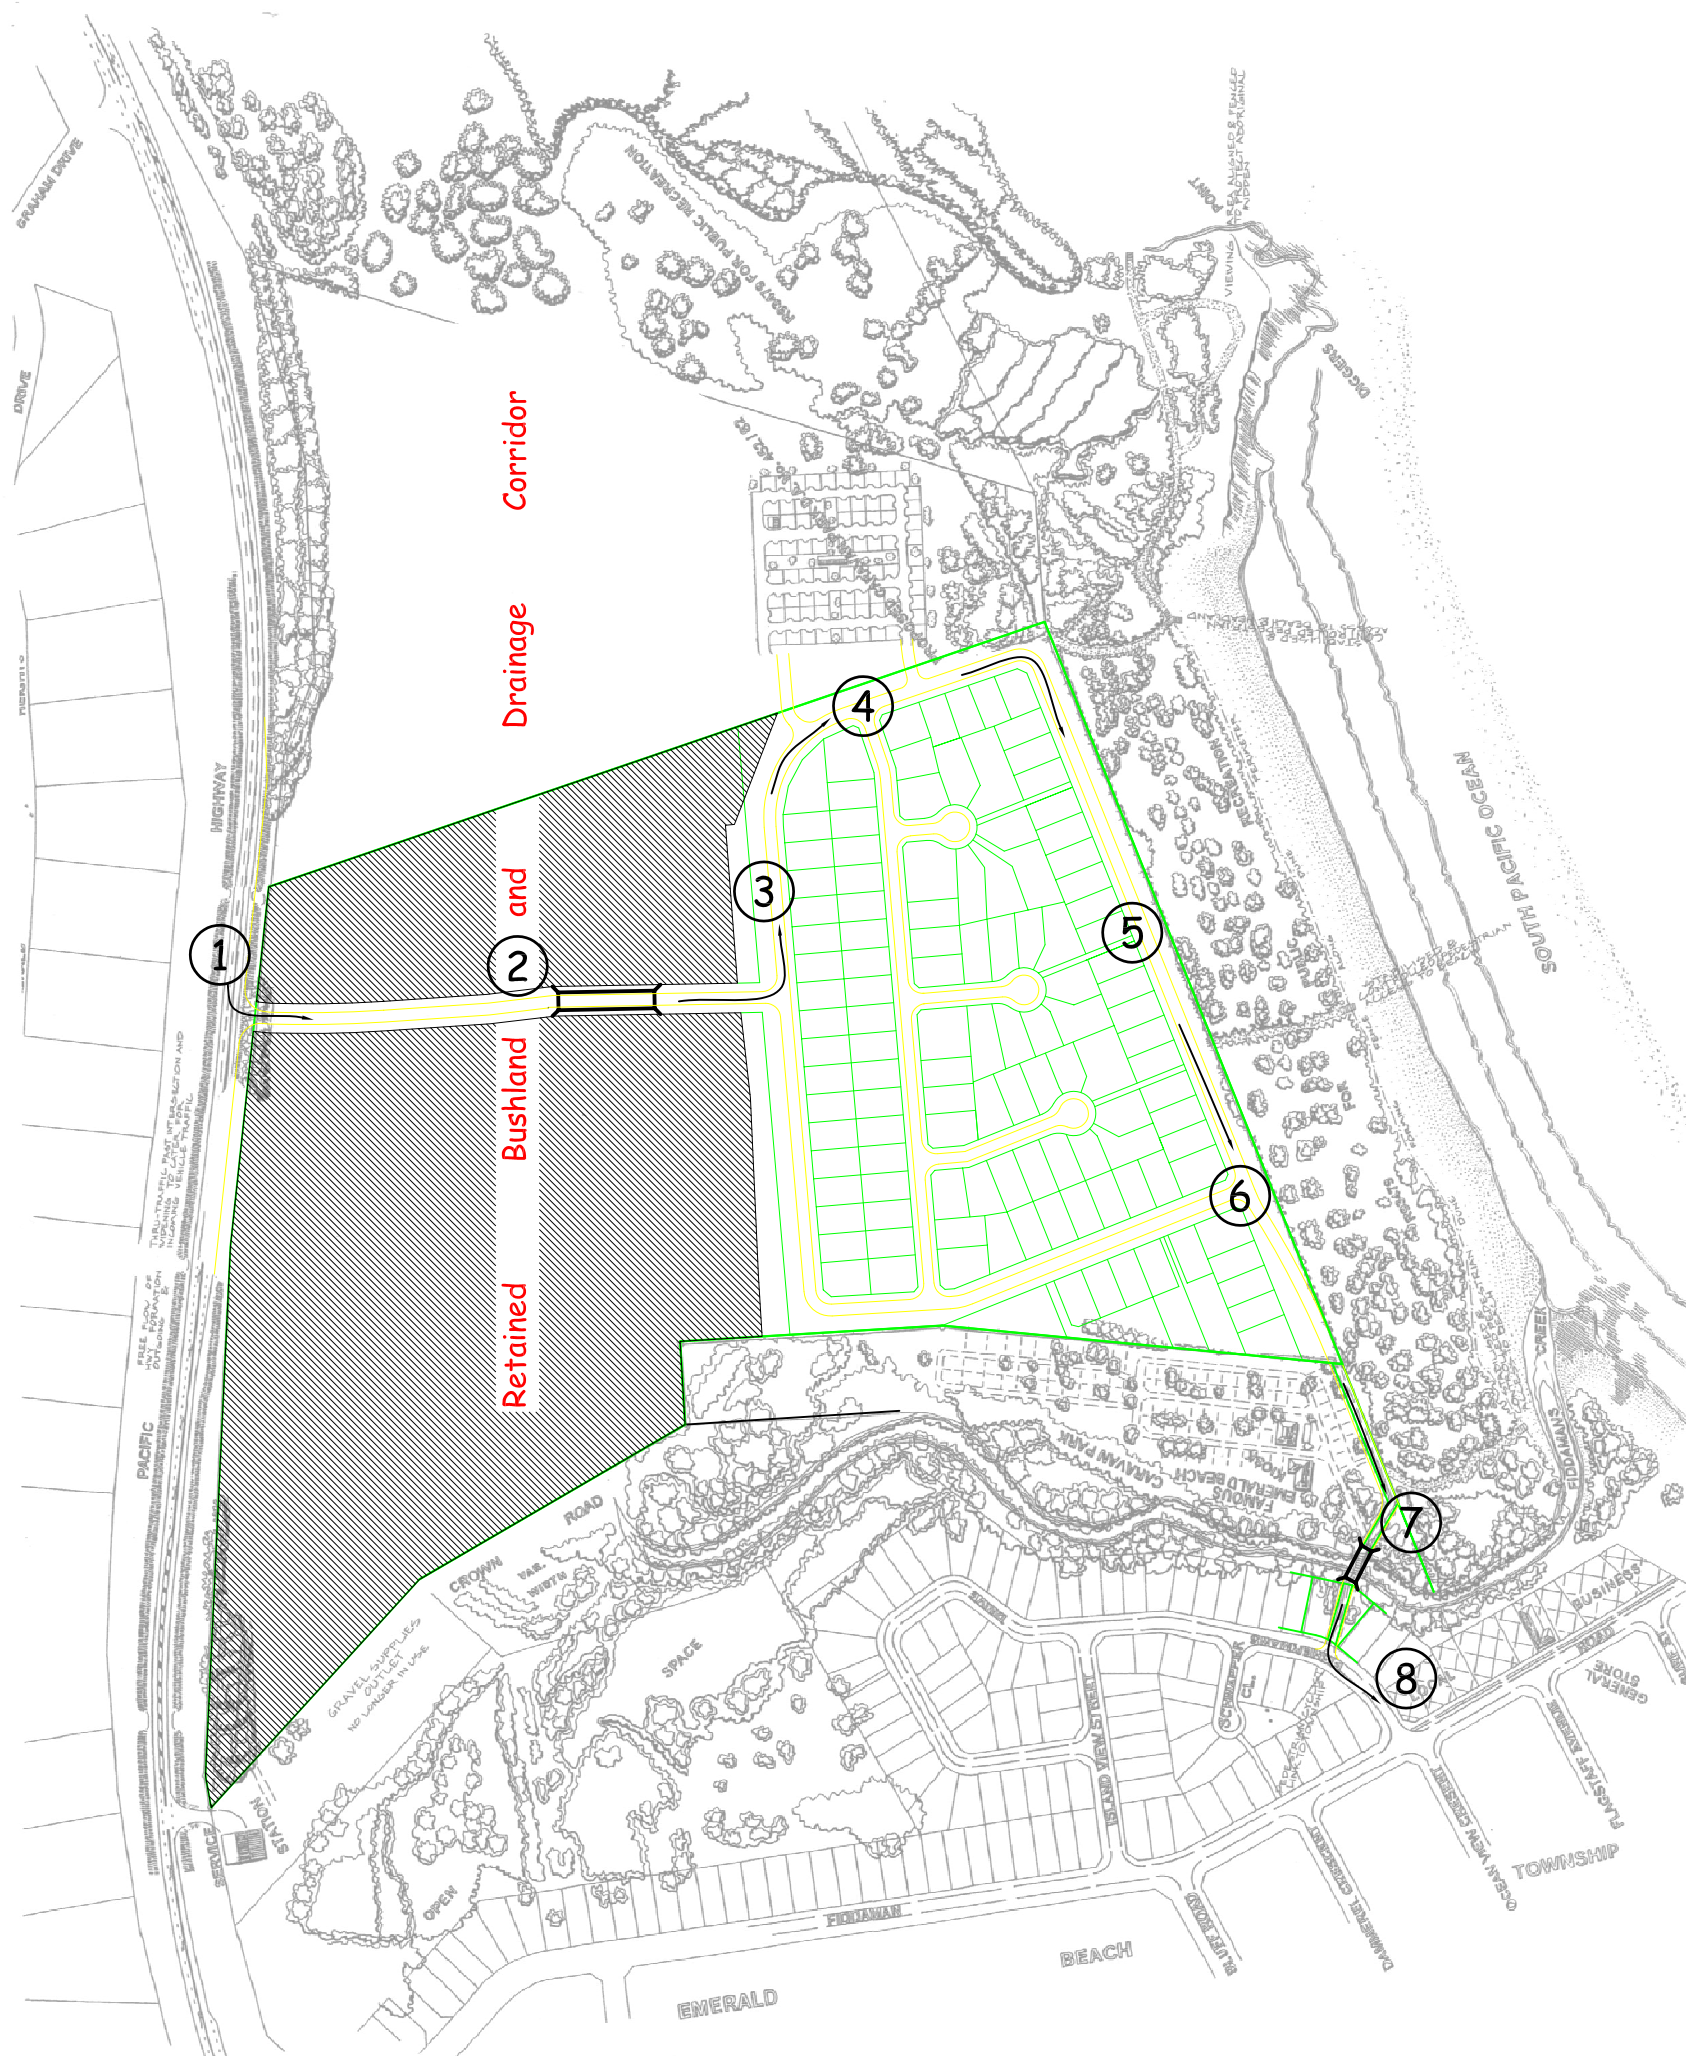

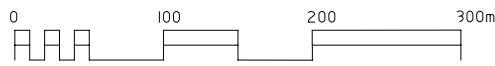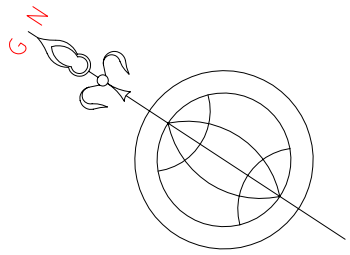


PREPARED BY GULAPTIS & SMITH PTY. LTD.
REF 2930 DEC 2004

Figure 3g STAGING OF RESIDENTIAL DEVELOPMENT



Figure 3h PROPOSED EXTENSION OF SEWER NETWORK

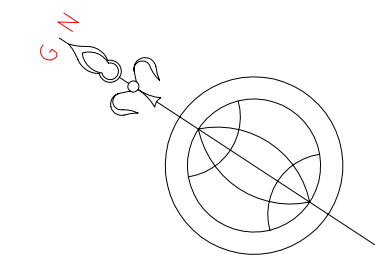

0 100 200 300m
PREPARED BY GULAPTIS & SMITH PTY. LTD.
REF 2930 DEC 2004

PS...  — Pump Station & Sewer Rising Main designed for
'Northern Areas Sewerage' - Coffs Harbour City
W&S Project PWD File 10.003.605
Dwg Nos. 9400122 Shts. 6A, 7, 8, 9A

