
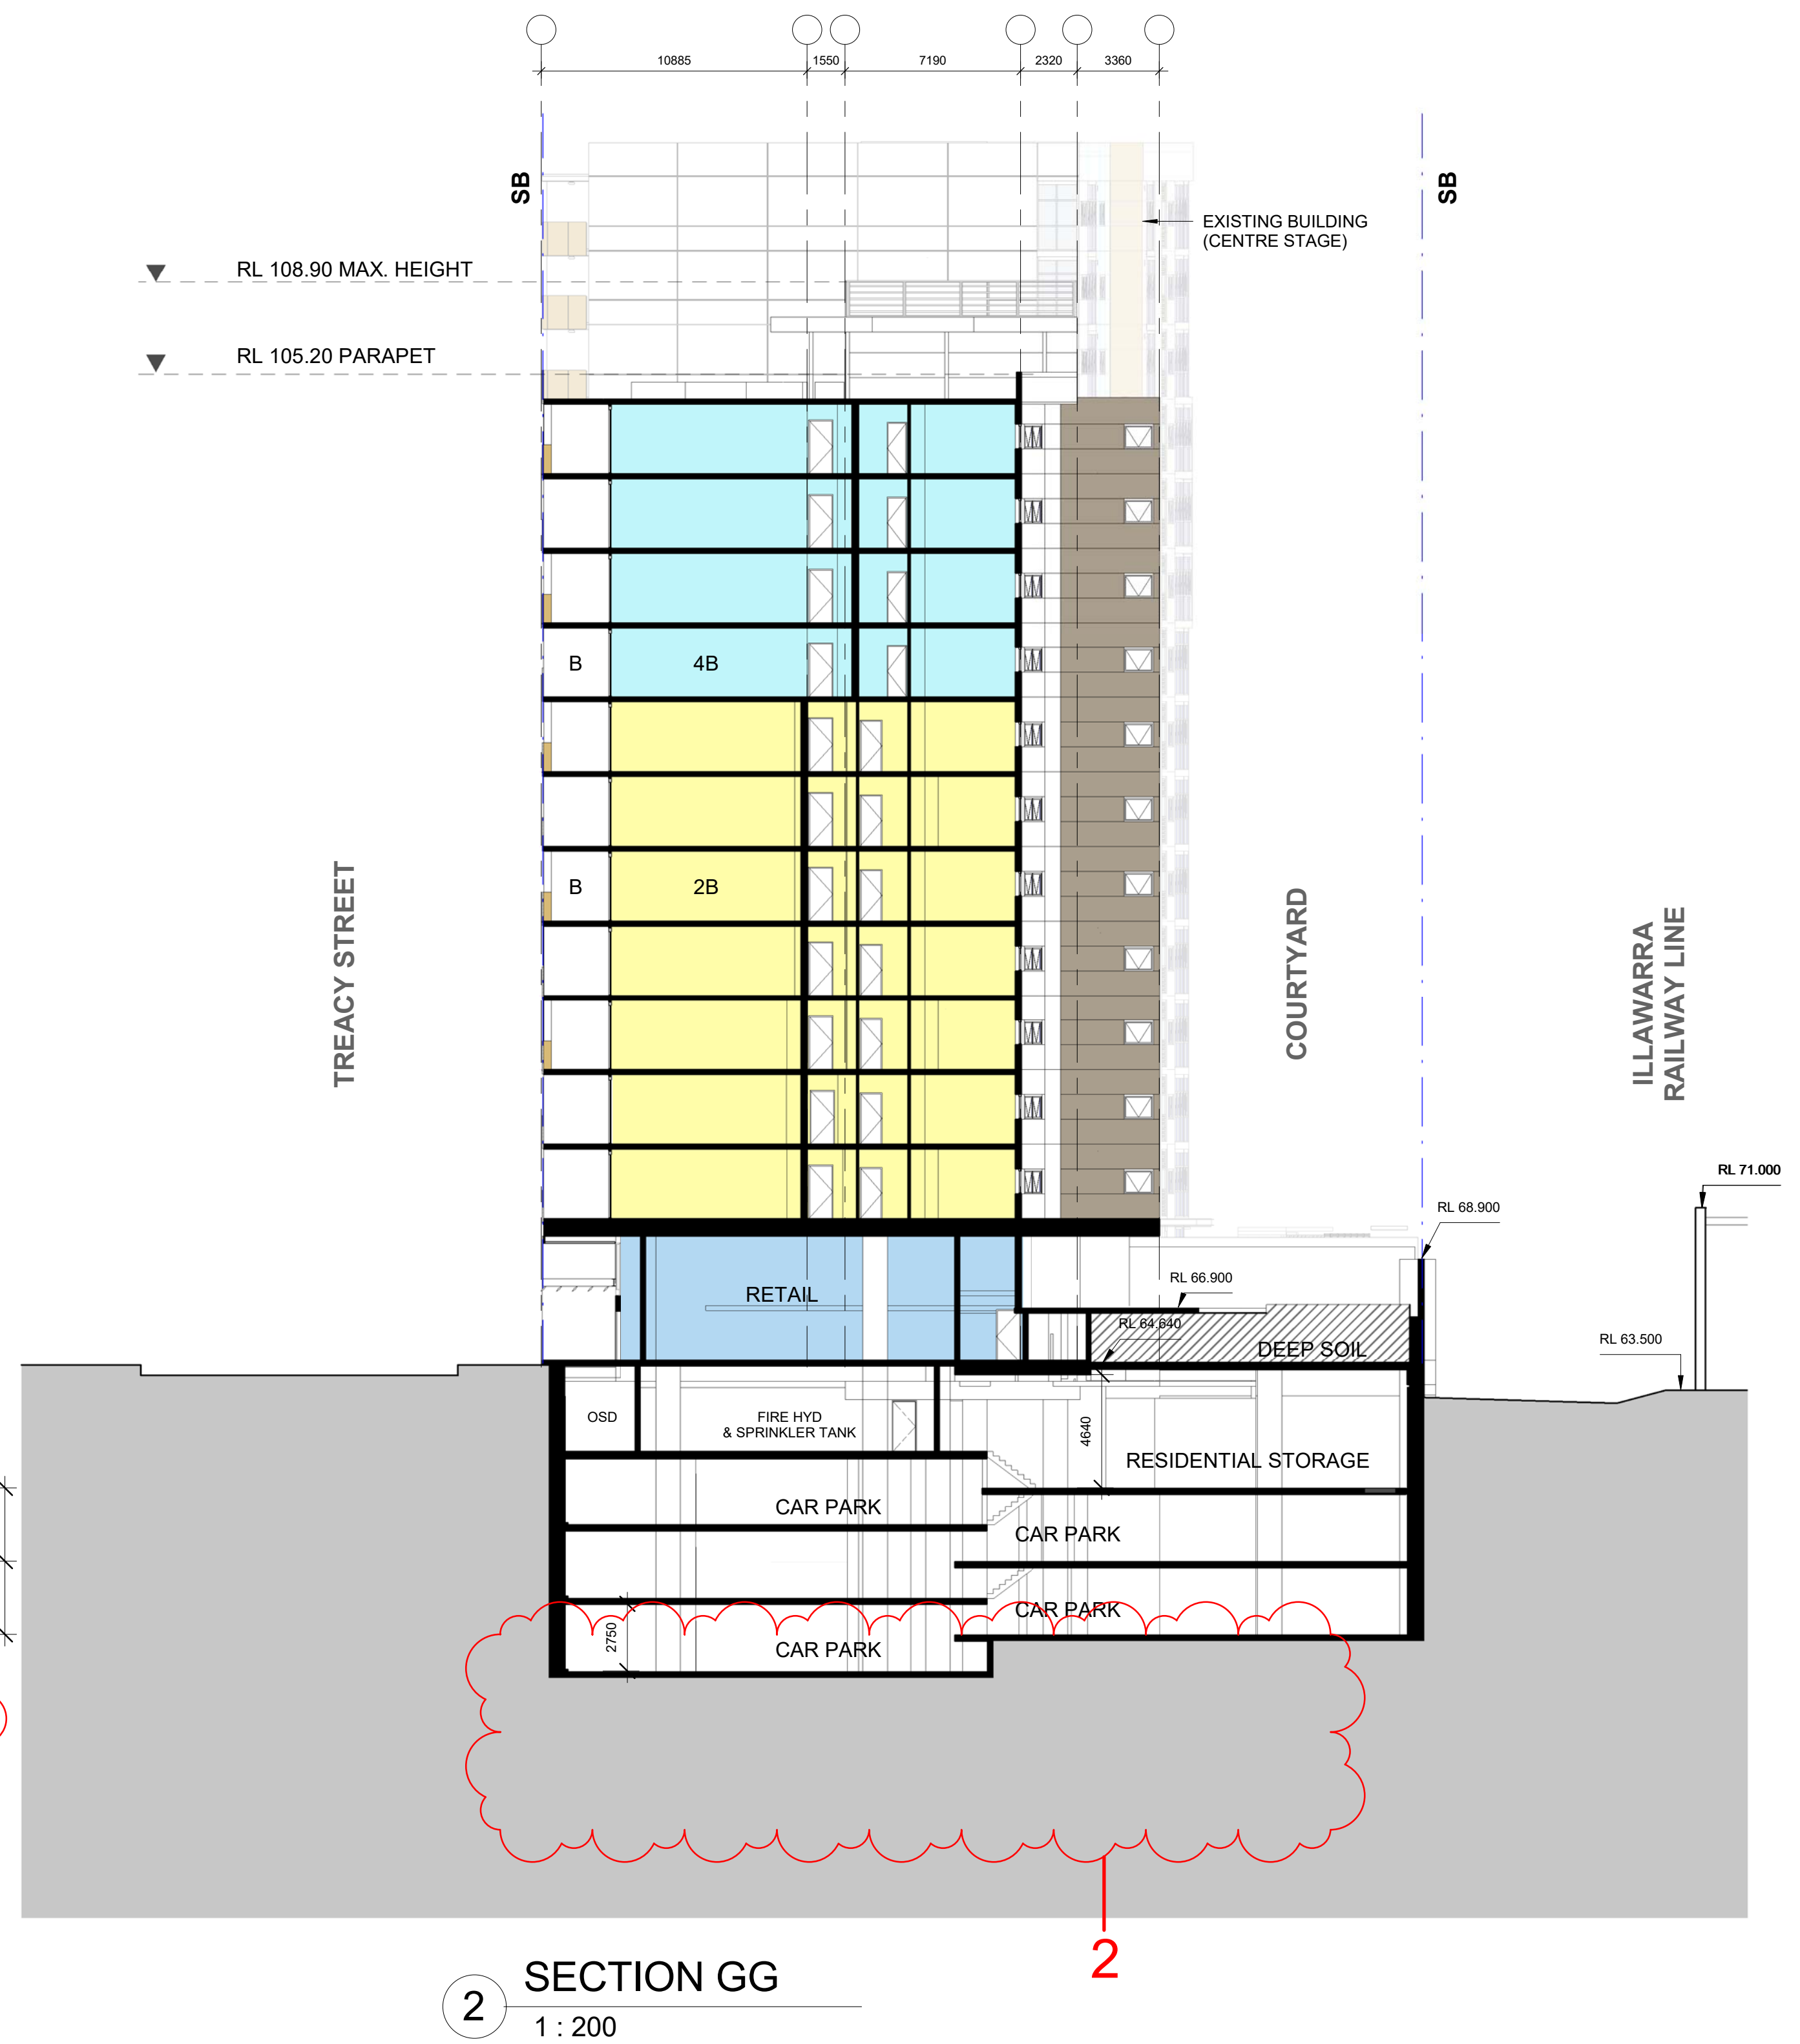


MODIFICATIONS:

1. BASEMENT 3 FLOOR PLATE CUT BACK
2. BASEMENT 3 DELETED IN SECTIONS FF + GG

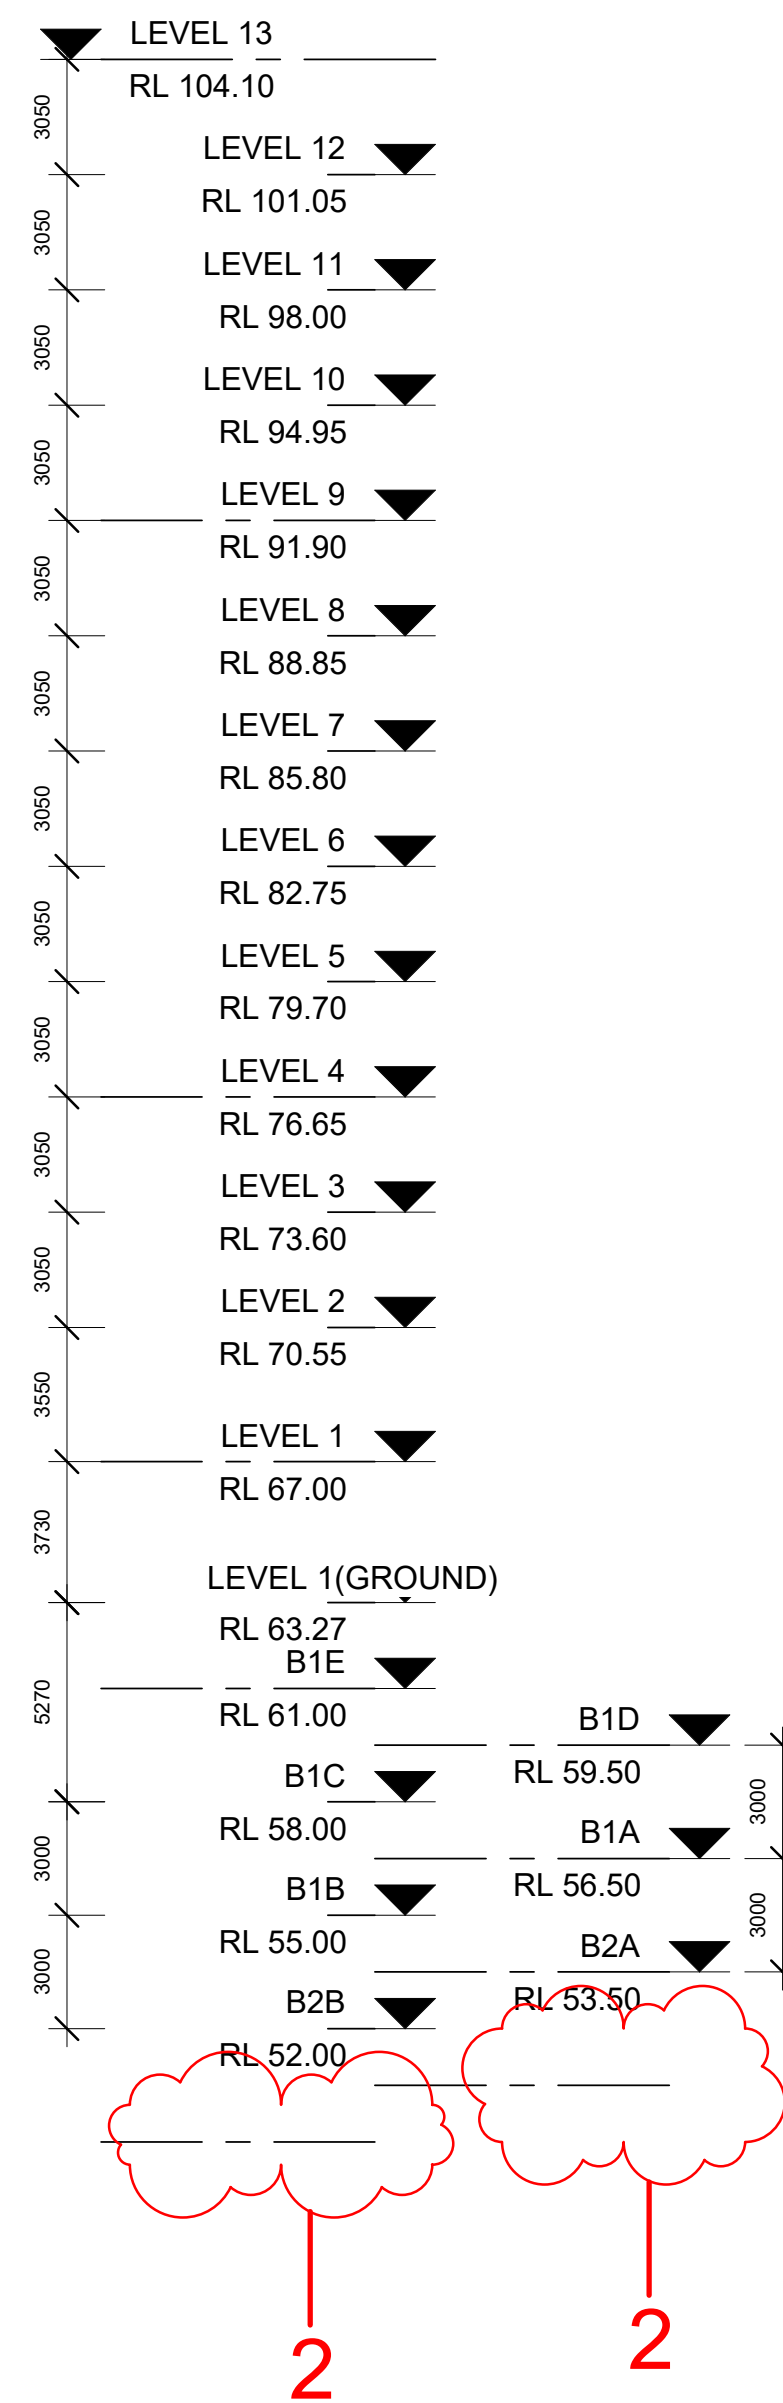

issue	amendment	date	legend
J	S75W MOD 1 AMENDMENTS (WEST STAGE)	05/08/2020	
K	S75W MOD 1 AMENDMENTS (WEST STAGE) BASEMENT 3	02/11/2020	