


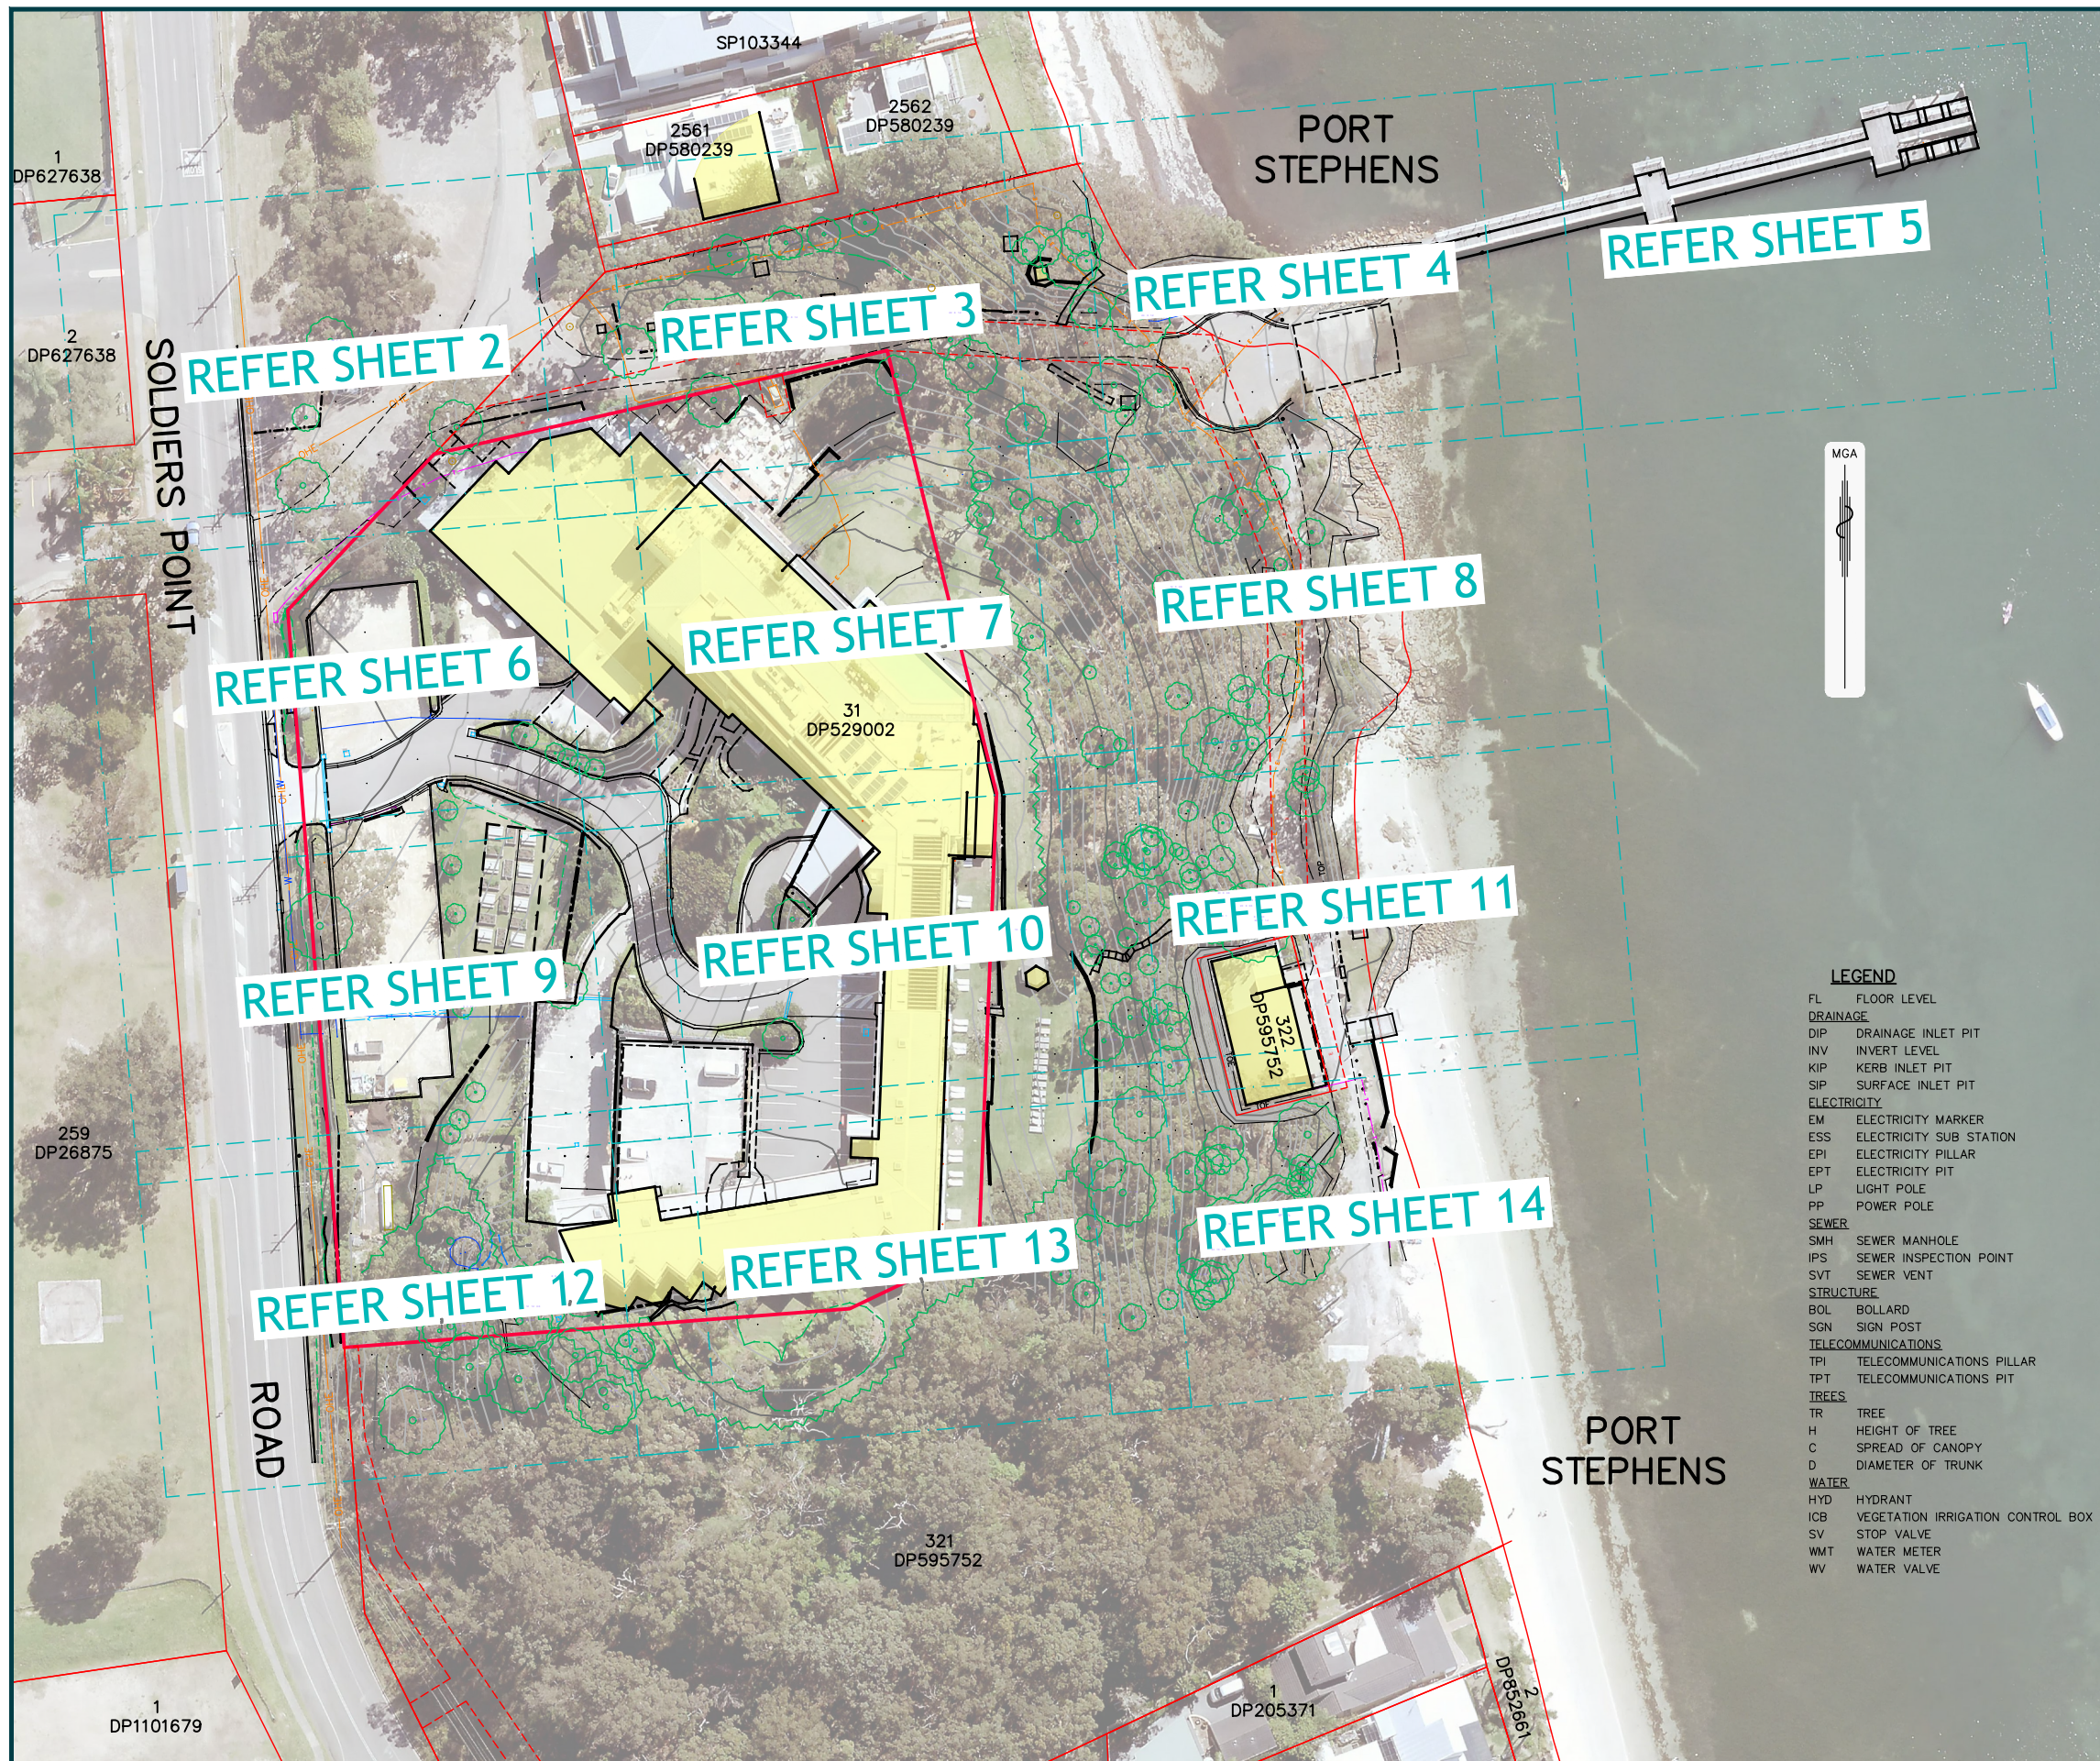

LINE TYPES

—●—●—●—	DRAIN PIPE
—●—●—●—	DISH DRAIN
—HV—	UNDERGROUND ELECTRICAL HV CABLE
—LV— LV — LV —	UNDERGROUND ELECTRICAL LV CABLE
—E—E—E—E—	ELECTRICAL PAINT MARK
—OHE—	OVERHEAD ELECTRICITY CABLE
—T—T—T—T—	TELECOMMUNICATIONS CABLE
—F—F—F—F—	FIBRE OPTIC CABLE
—G—G—G—G—	GAS MAIN
—S—S—S—S—	SEWER MAIN
—W—W—W—W—	WATER MAIN
—F—F—F—F—	FENCING
—R—R—R—R—	RETAINING WALL
—C—C—C—C—	EDGE OF CONCRETE
—T—T—T—T—	TOP OF BANK
—B—B—B—B—	TOE OF BANK
—C—C—C—C—	CENTRELINE OF BITUMEN
—E—E—E—E—	EDGE OF BITUMEN
—G—G—G—G—	EDGE OF GRAVEL

IMPORTANT NOTES


- NOT ALL SERVICE INFORMATION MAY BE SHOWN DUE TO UNAVAILABILITY OF SERVICE PLANS OR CURRENT INFORMATION.
- THE POSITION OF SERVICES LOCATED BY ACCREDITED SERVICES CONTRACTOR USING CONDUCTIVE TRACING TECHNIQUES ARE RECORDED ON THIS PLAN. MONTEATH & POWYS ARE UNABLE TO VERIFY THE ACCURACY OF THESE LOCATIONS AND ADVISE THE REQUIREMENT FOR POSITIVE IDENTIFICATION PRIOR TO EXCAVATION OR CONSTRUCTION IN THEIR VICINITY. ANY DEPTHS OF SERVICES FROM INDUCTIVE TRACING WHICH ARE INDICATED ON THIS PLAN ARE INDICATIVE ONLY AND SHOULD BE VERIFIED BY POTHOLING IF CRITICAL TO DESIGN.
- THE BOUNDARIES SHOWN ON THIS PLAN HAVE BEEN COMPILED FROM SURVEY PLANS ON PUBLIC RECORD, INCLUDING DP 529002.
- THE BOUNDARIES SHOWN ON THIS PLAN ARE BASED ON INFORMATION DERIVED FROM NSW SPATIAL SERVICES- DIGITAL CADASTRAL DATABASE (DCDB). NO FIELD SURVEY HAS BEEN UNDERTAKEN TO DETERMINE THE ACCURACY OF THE BOUNDARIES AS SHOWN.
- NO EXCAVATIONS HAVE BEEN MADE TO DETERMINE THE EXTENT TO WHICH ANY SUBJECT WALLS, FOUNDATIONS OR FOOTINGS MAY ENCROACH UPON ADJOINING LAND.
- NO EXCAVATIONS HAVE BEEN MADE TO DETERMINE THE EXTENT TO WHICH ANY ADJOINING WALLS, FOUNDATIONS OR FOOTINGS MAY ENCROACH UPON SUBJECT LAND.
- ALL TREE DIMENSIONS, HEIGHT (H), CANOPY (C) AND TRUNK DIAMETER (D) HAVE BEEN ESTIMATED. IF ACCURATE DIMENSIONS ARE REQUIRED FOR DESIGN PURPOSES, FURTHER SURVEY SHOULD BE REQUESTED.
- CONTOURS SHOWN DEPICT THE TOPOGRAPHY. CONTOURS DO NOT REPRESENT THE EXACT LEVEL AT ANY PARTICULAR POINT, EXCEPT AT SPOT LEVELS SHOWN.
- THIS PLAN MUST REMAIN UNALTERED AS ISSUED BY MONTEATH & POWYS. ALTERING ANY PART OF THIS PLAN DESTROYS THE INTEGRITY OF THE PLAN. ANY REVISIONS REQUESTED MUST BE ISSUED BY MONTEATH & POWYS.
- THESE NOTES ARE AN INTEGRAL PART OF THIS PLAN. REPRODUCTION OF THIS PLAN OR OF ANY PART OF THIS PLAN, WITHOUT THESE NOTES BEING INCLUDED IN FULL, WILL RENDER THE INFORMATION SHOWN ON SUCH REPRODUCTION INVALID AND NOT SUITABLE FOR USE.

LEGEND

FL	FLOOR LEVEL
DRAINAGE	
DIP	DRAINAGE INLET PIT
INV	INVERT LEVEL
KIP	KERB INLET PIT
SIP	SURFACE INLET PIT
ELECTRICITY	
EM	ELECTRICITY MARKER
ESS	ELECTRICITY SUB STATION
EPI	ELECTRICITY PILLAR
EPT	ELECTRICITY PIT
LP	LIGHT POLE
PP	POWER POLE
SEWER	
SMH	SEWER MANHOLE
IPS	SEWER INSPECTION POINT
SVT	SEWER VENT
STRUCTURE	
BOL	BOLLARD
SGN	SIGN POST
TELECOMMUNICATIONS	
TPI	TELECOMMUNICATIONS PILLAR
TPT	TELECOMMUNICATIONS PIT
TREES	
TR	TREE
H	HEIGHT OF TREE
C	SPREAD OF CANOPY
D	DIAMETER OF TRUNK
WATER	
HYD	HYDRANT
ICB	VEGETATION IRRIGATION CONTROL BOX
SV	STOP VALVE
WMT	WATER METER
WV	WATER VALVE

SURVEY INFORMATION

- THE SURVEY IS ON GROUND CO-ORDINATES.
—THE ORIGIN OF CO-ORDINATES IS SSM 78766
MGA CO-ORDINATES
E 412945.595 N 6380369.731
(GDA 2020) (ZONE 56)
—SOURCE OF CO-ORDINATES: SCIMS
—DATE 09/02/2022
- ALL REDUCED LEVELS ARE ON AUSTRALIAN HEIGHT DATUM (A.H.D.)
—ORIGIN OF LEVELS SSM 78766, RL6.497
—SOURCE OF REDUCED LEVELS: SCIMS
—DATE OF REDUCED LEVELS 09/02/2022
- CONTOUR INTERVAL IS 0.5m.
- MGA AND ISG CO-ORDINATE SYSTEMS ARE BASED ON A MATHEMATICAL EARTH MODEL AND SUBJECT TO VARIABLE SCALE FACTORS. DISTANCES CALCULATED FROM CO-ORDINATES MAY VARY SIGNIFICANTLY FROM GROUND MEASUREMENTS. IF FURTHER CLARIFICATION IS REQUIRED CONTACT MONTEATH AND POWYS.

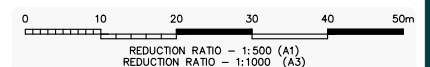


REVISIONS		No	REVISION	SVY	DFT	CHK	DATE
1	ISSUE TO CLIENT			LM	MAK	BJB	02/03/22

COPYRIGHT NOTICE
THIS DOCUMENT REMAINS THE PROPERTY OF MONTEATH & POWYS PTY LTD. ©

CONDITIONS OF USE.
THIS DOCUMENT MAY ONLY BE USED BY THE CLIENT FOR THE PURPOSE FOR WHICH IT WAS COMMISSIONED. USE OF THE DOCUMENT FOR ANY OTHER PURPOSE IS NOT PERMITTED UNLESS PRIOR WRITTEN APPROVAL HAS BEEN OBTAINED FROM MONTEATH & POWYS PTY LTD.



PLANNING PROJECT MANAGEMENT SURVEYING 3D SPATIAL

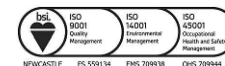
monteathpowys.com.au
P (02) 4926 1388

NEWCASTLE SYDNEY GUNNDAH MUSWELLBROOK

Surveyed LM	Drafted MAK	Checked BJB	Client BANNISTERS	Sheet No. 1/14
REGISTERED SURVEYOR @A1 : 1:500 @A3 : 1:1000			Title DETAIL SURVEY OF BANNISTERS PORT STEPHENS LOT 31 DP 529002 SOLDIERS POINT ROAD, SOLDIERS POINT	Revision 1
DO NOT SCALE A1			CAD File: 220020A_01 Ref No: 22/0020 Date: 24/02/2022	


(A) - RIGHT OF CARRIAGEWAY (DP 595752)

SOLDIERS POINT ROAD

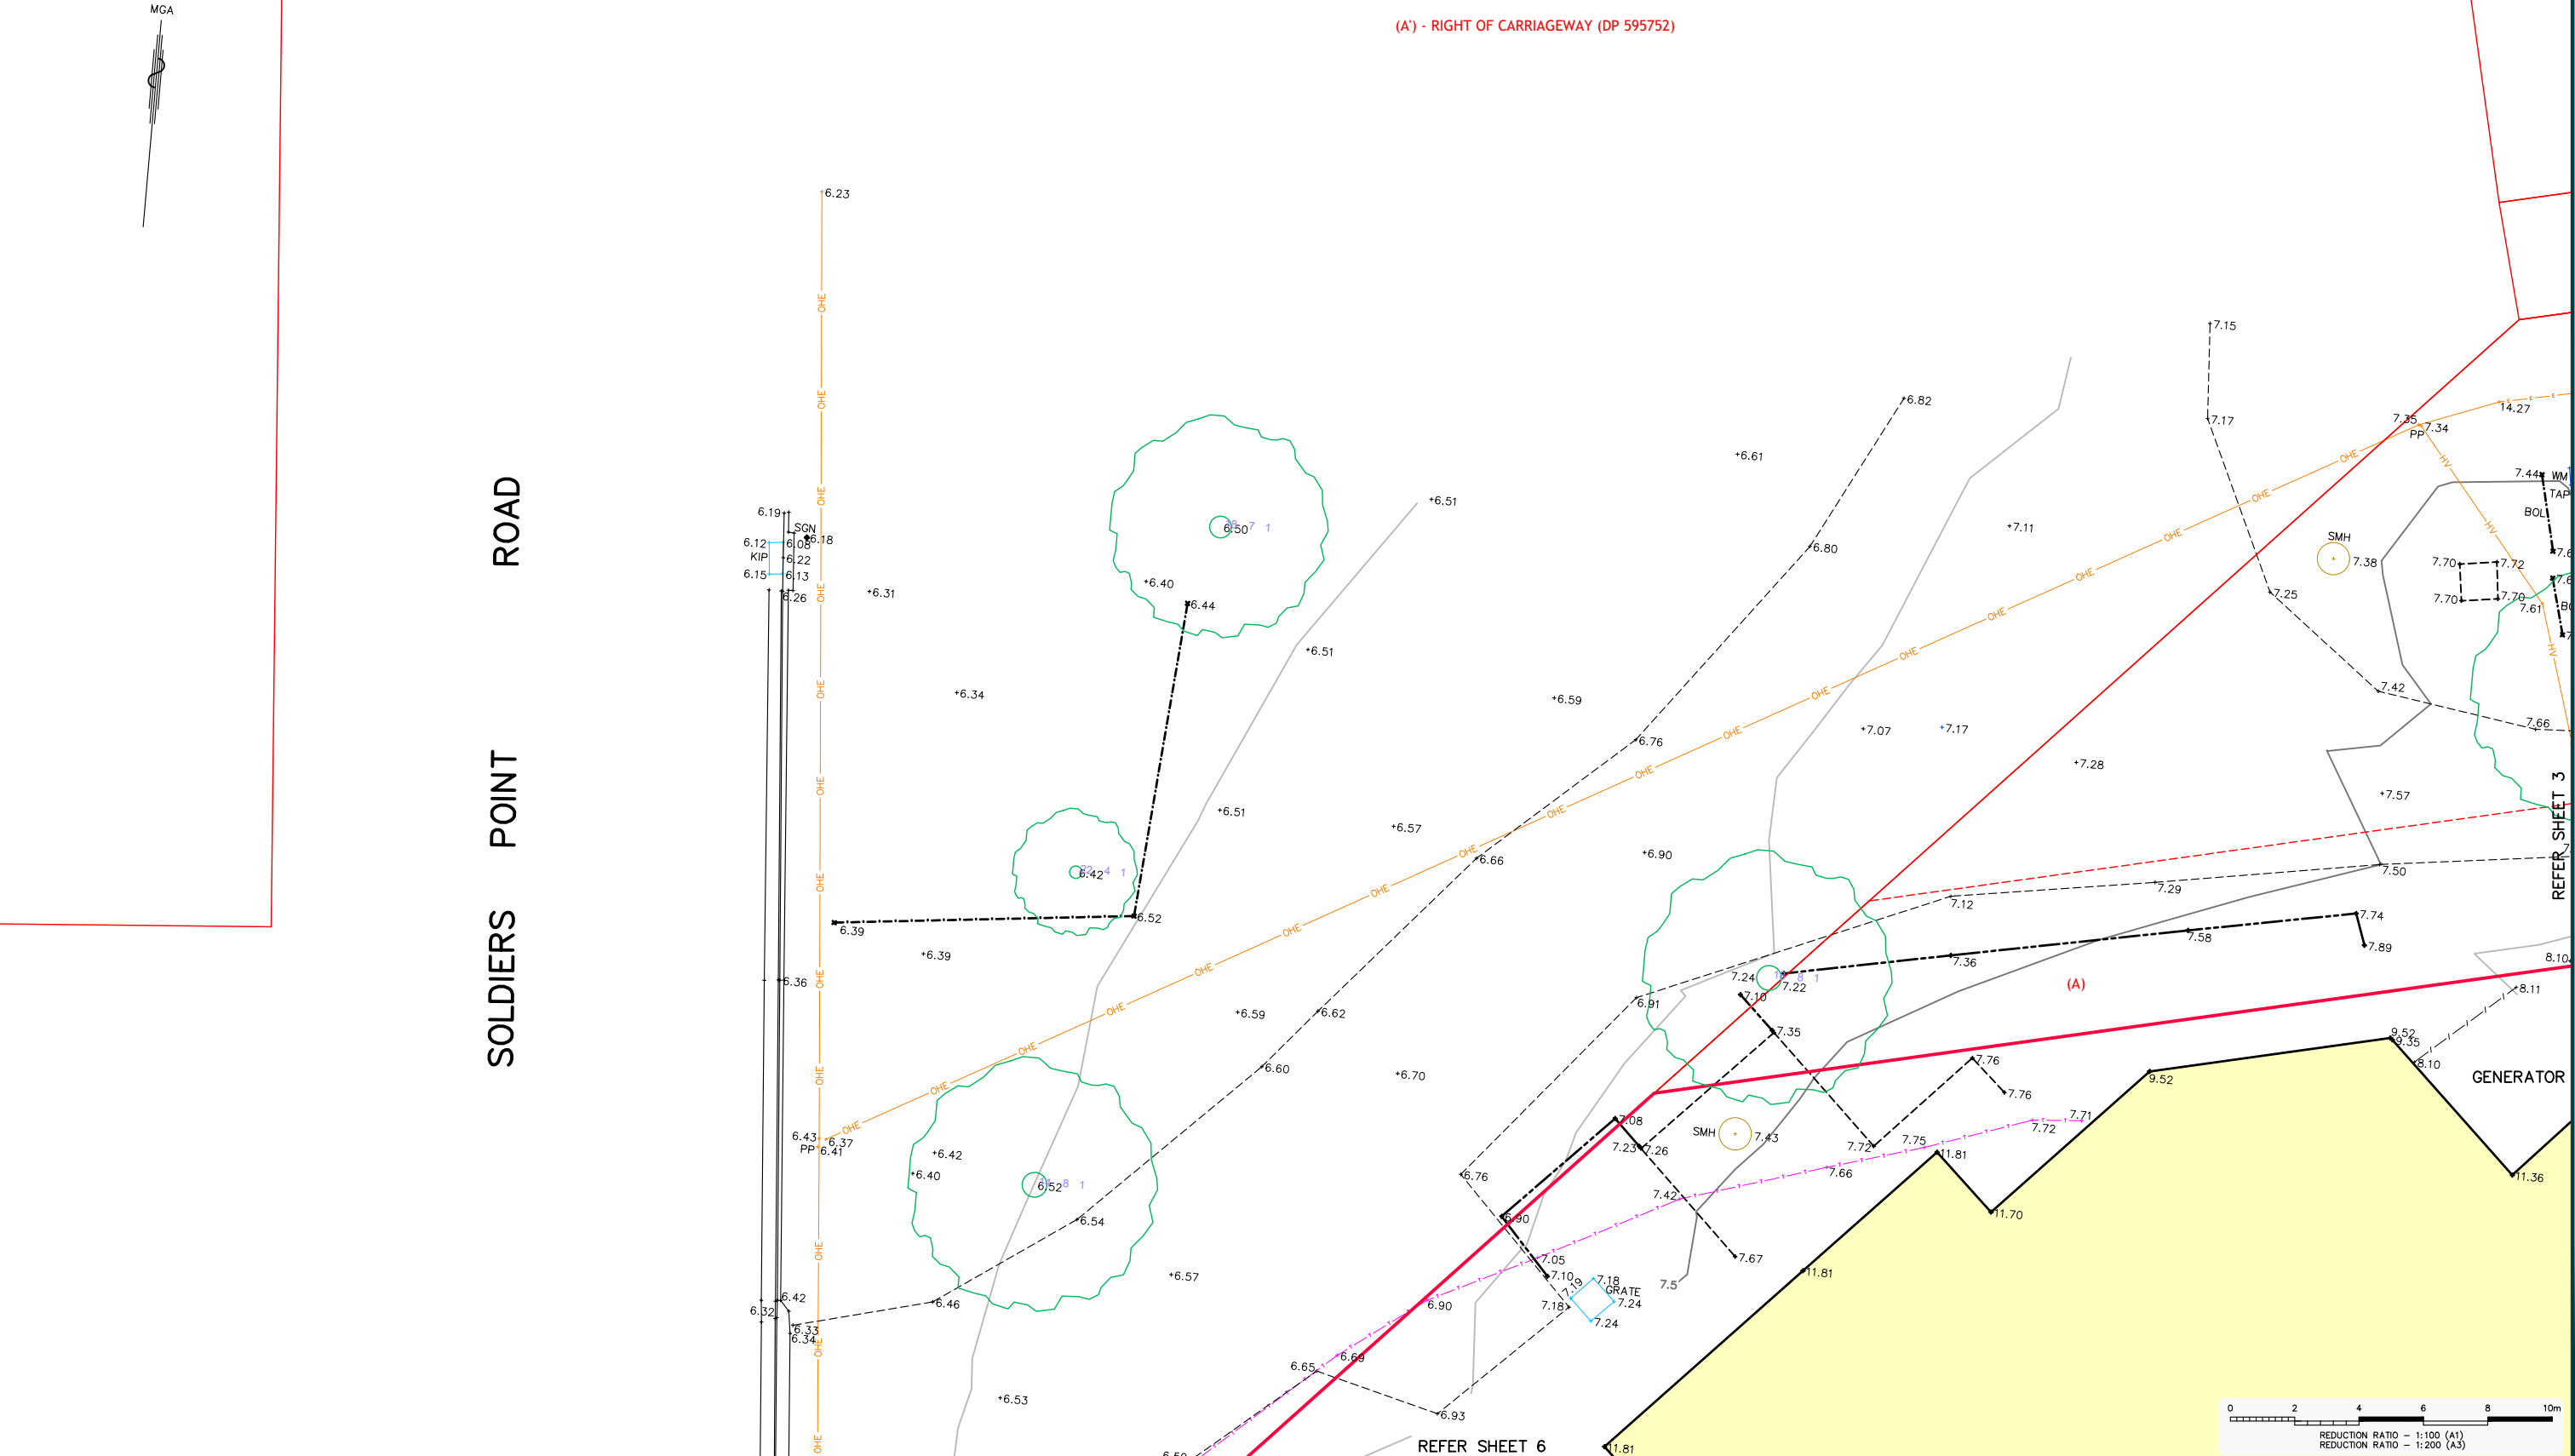

REVISIONS	
-----------	--	--	


(A) - RIGHT OF CARRIAGEWAY (DP 595752)
(C) - EASEMENT FOR SUBSTATION PREMISES & UNDERGROUND CABLE (P493867)

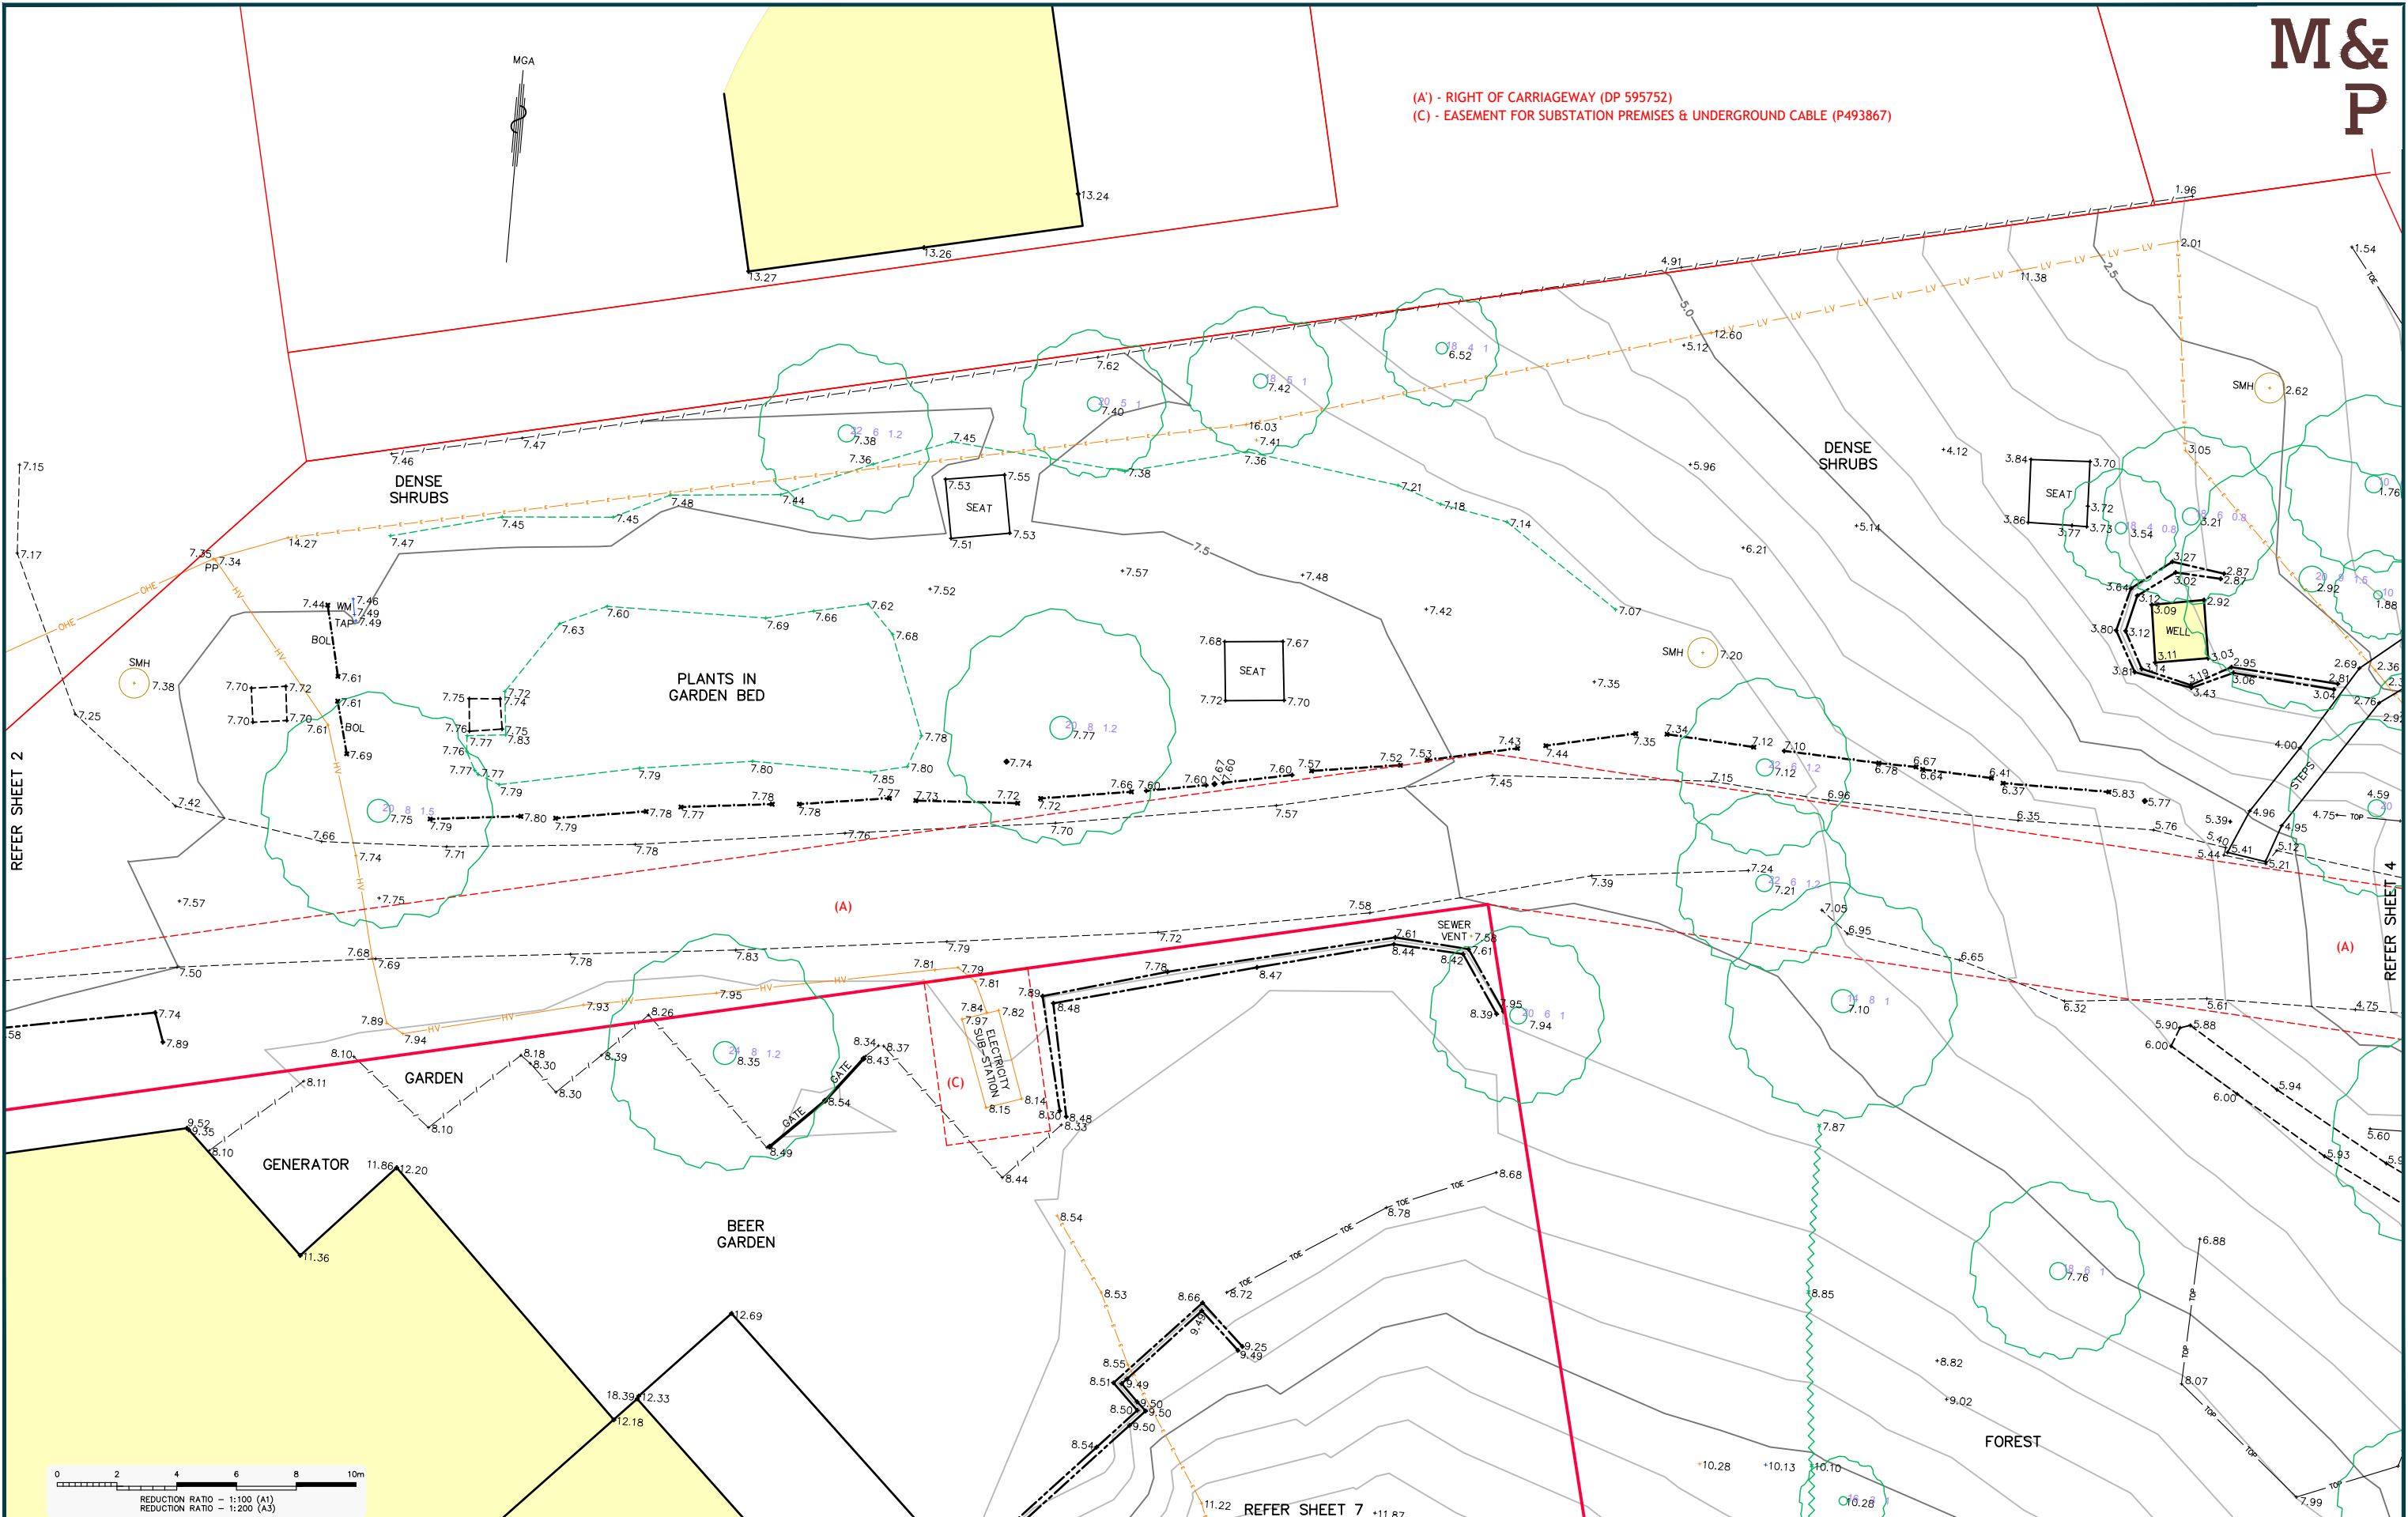

REVISIONS	</
-----------	--	--	----

(A') - RIGHT OF CARRIAGEWAY (DP 595752)

PORT
STEPHENS

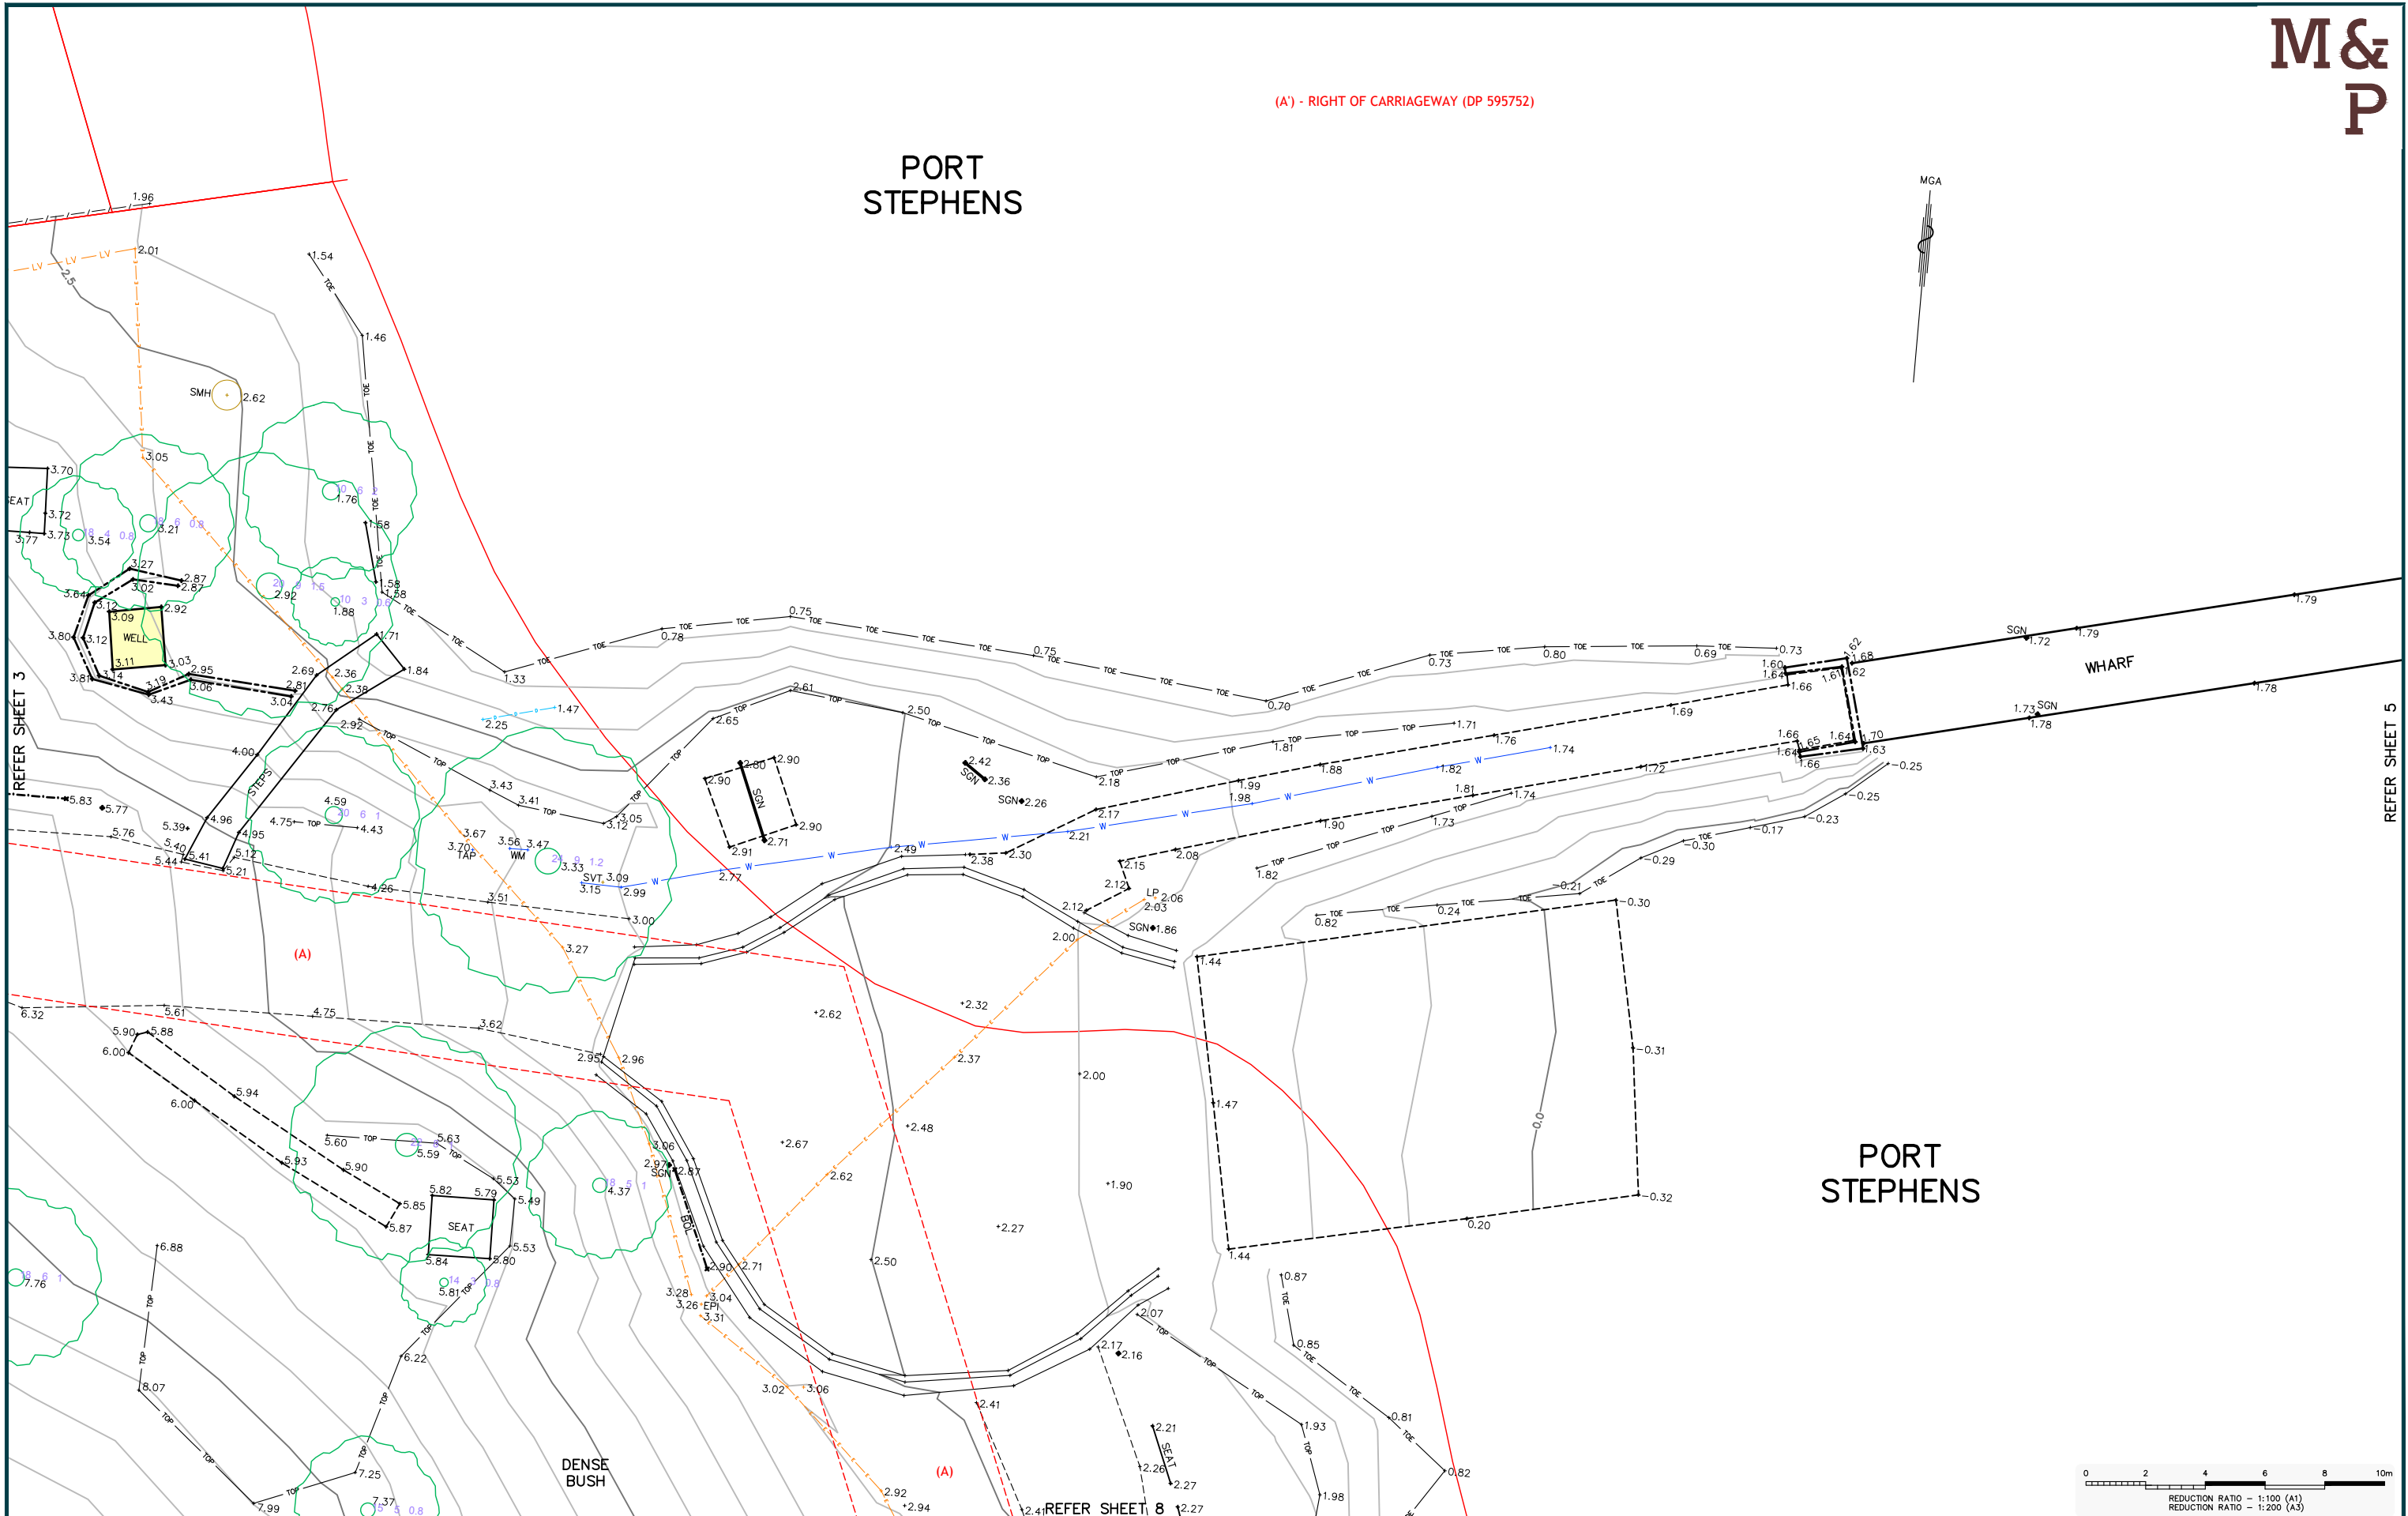

No	REVISION	SVY	DFT	CHK	DATE
1	ISSUE TO CLIENT				02/03/22

COPYRIGHT NOTICE
THIS DOCUMENT REMAINS THE PROPERTY OF
MONTEATH & POWYS PTY LTD. ©

CONDITIONS OF USE.
THIS DOCUMENT MAY ONLY BE USED BY THE CLIENT
FOR THE PURPOSE FOR WHICH IT WAS COMMISSIONED.
USE OF THE DOCUMENT FOR ANY OTHER PURPOSE
IS NOT PERMITTED UNLESS PRIOR WRITTEN APPROVAL
HAS BEEN OBTAINED FROM MONTEATH & POWYS PTY LTD.




PLANNING PROJECT MANAGEMENT SURVEYING 3D SPATIAL

monteathpowys.com.au
P (02) 4926 1388

NEWCASTLE SYDNEY GUNNEDAH MUSWELLBROOK

Surveyed LM	Drafted MAK	Checked BJB	Client BANNISTERS	Sheet No. 4 / 14
REGISTERED SURVEYOR @A1 : 1:100 @A3 : 1:200			Title DETAIL SURVEY OF BANNISTERS PORT STEPHENS LOT 31 DP 529002 SOLDIERS POINT ROAD, SOLDIERS POINT	Revision 1
DO NOT SCALE			CAD File: 220020A_01 Ref No: 22/0020 Date: 24/02/2022	

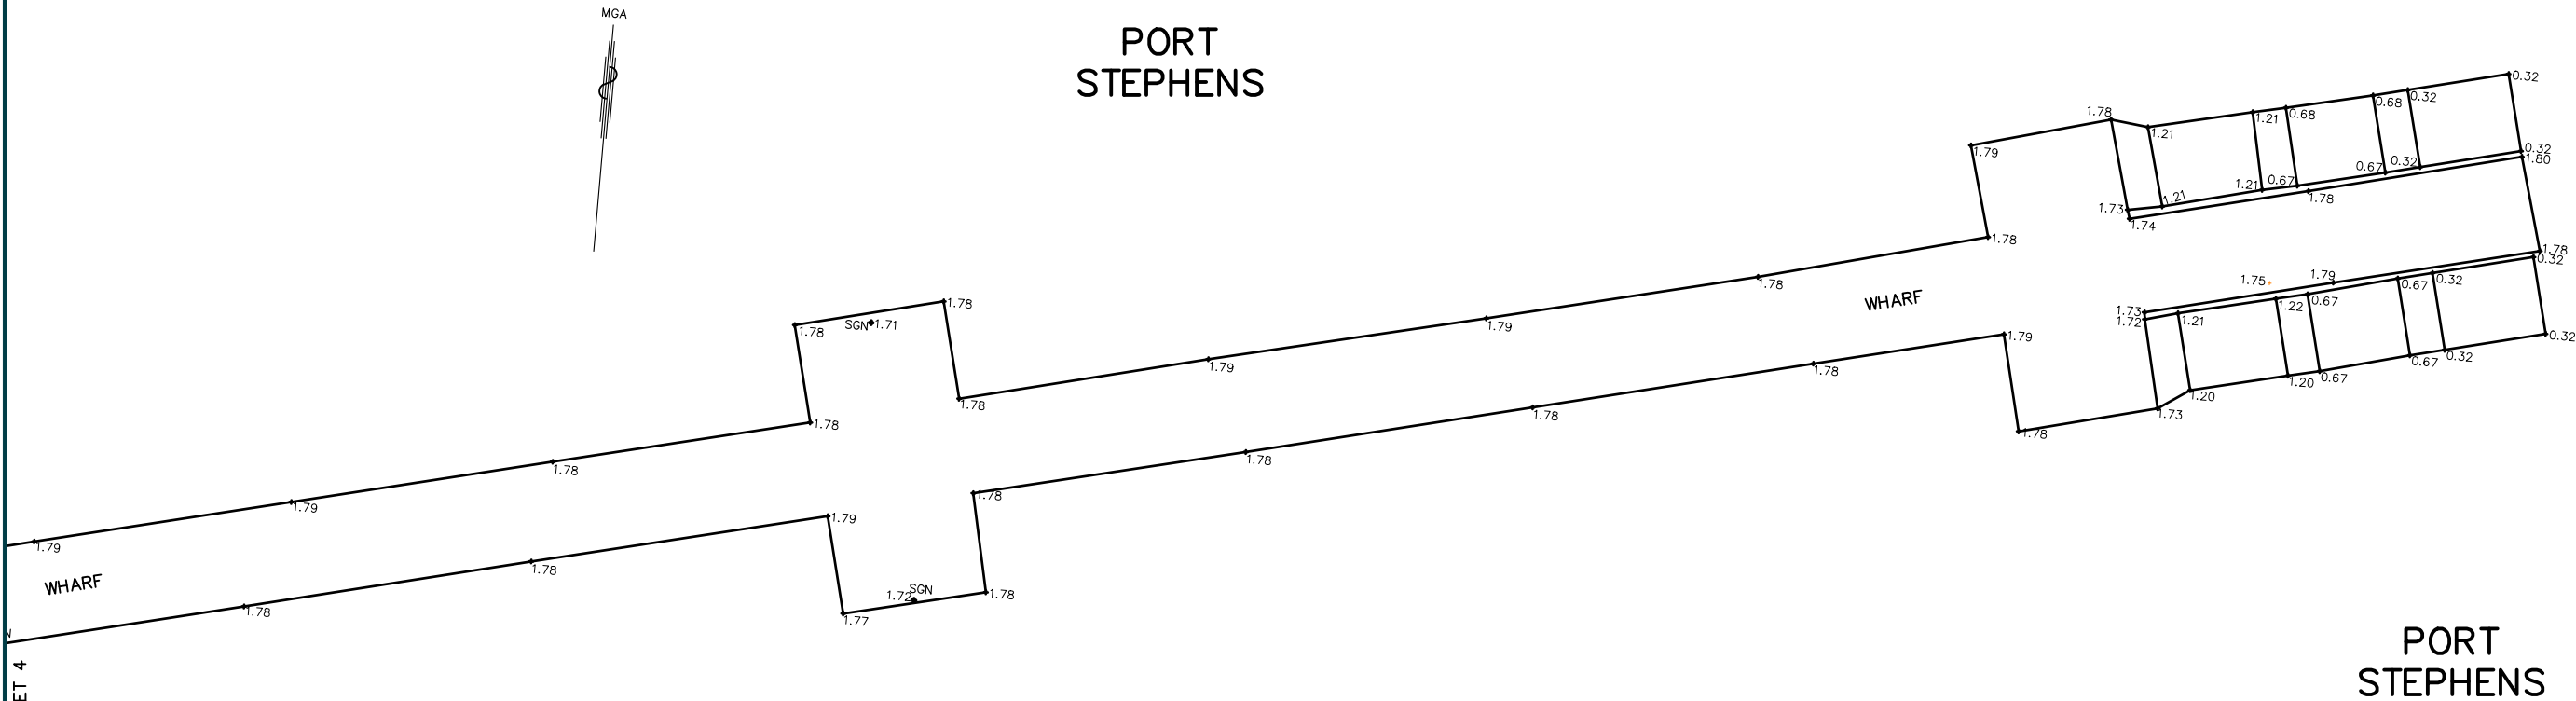

REVISIONS							
	1	ISSUE TO CLIENT		LM	MAK	BJB	02/03/22
	No	REVISION		SVY	DFT	CHK	DATE

COPYRIGHT NOTICE
THIS DOCUMENT REMAINS THE PROPERTY OF MONTEATH & POWYS PTY LTD. ©


CONDITIONS OF USE.
THIS DOCUMENT MAY ONLY BE USED BY THE CLIENT FOR THE PURPOSE FOR WHICH IT WAS COMMISSIONED. USE OF THE DOCUMENT FOR ANY OTHER PURPOSE IS NOT PERMITTED UNLESS PRIOR WRITTEN APPROVAL HAS BEEN OBTAINED FROM MONTEATH & POWYS PTY LTD.




PLANNING PROJECT MANAGEMENT SURVEYING 3D SPATIAL

monteathpowys.com.au
P (02) 4926 1388


NEWCASTLE SYDNEY GUNNEDAH MUSWELLBROOK

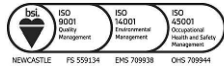

Surveyed LM	Drafted MAK	Checked BJB	Client BANNISTERS			Sheet No. 5 / 14
REGISTERED SURVEYOR @A1 : 1:100 @A3 : 1:200			Title DETAIL SURVEY OF BANNISTERS PORT STEPHENS LOT 31 DP 529002 SOLDIERS POINT ROAD, SOLDIERS POINT			Revision 1
DO NOT SCALE			A1	CAD File: 220020A_01		Date: 24/02/2022
				Ref No: 22/0020		

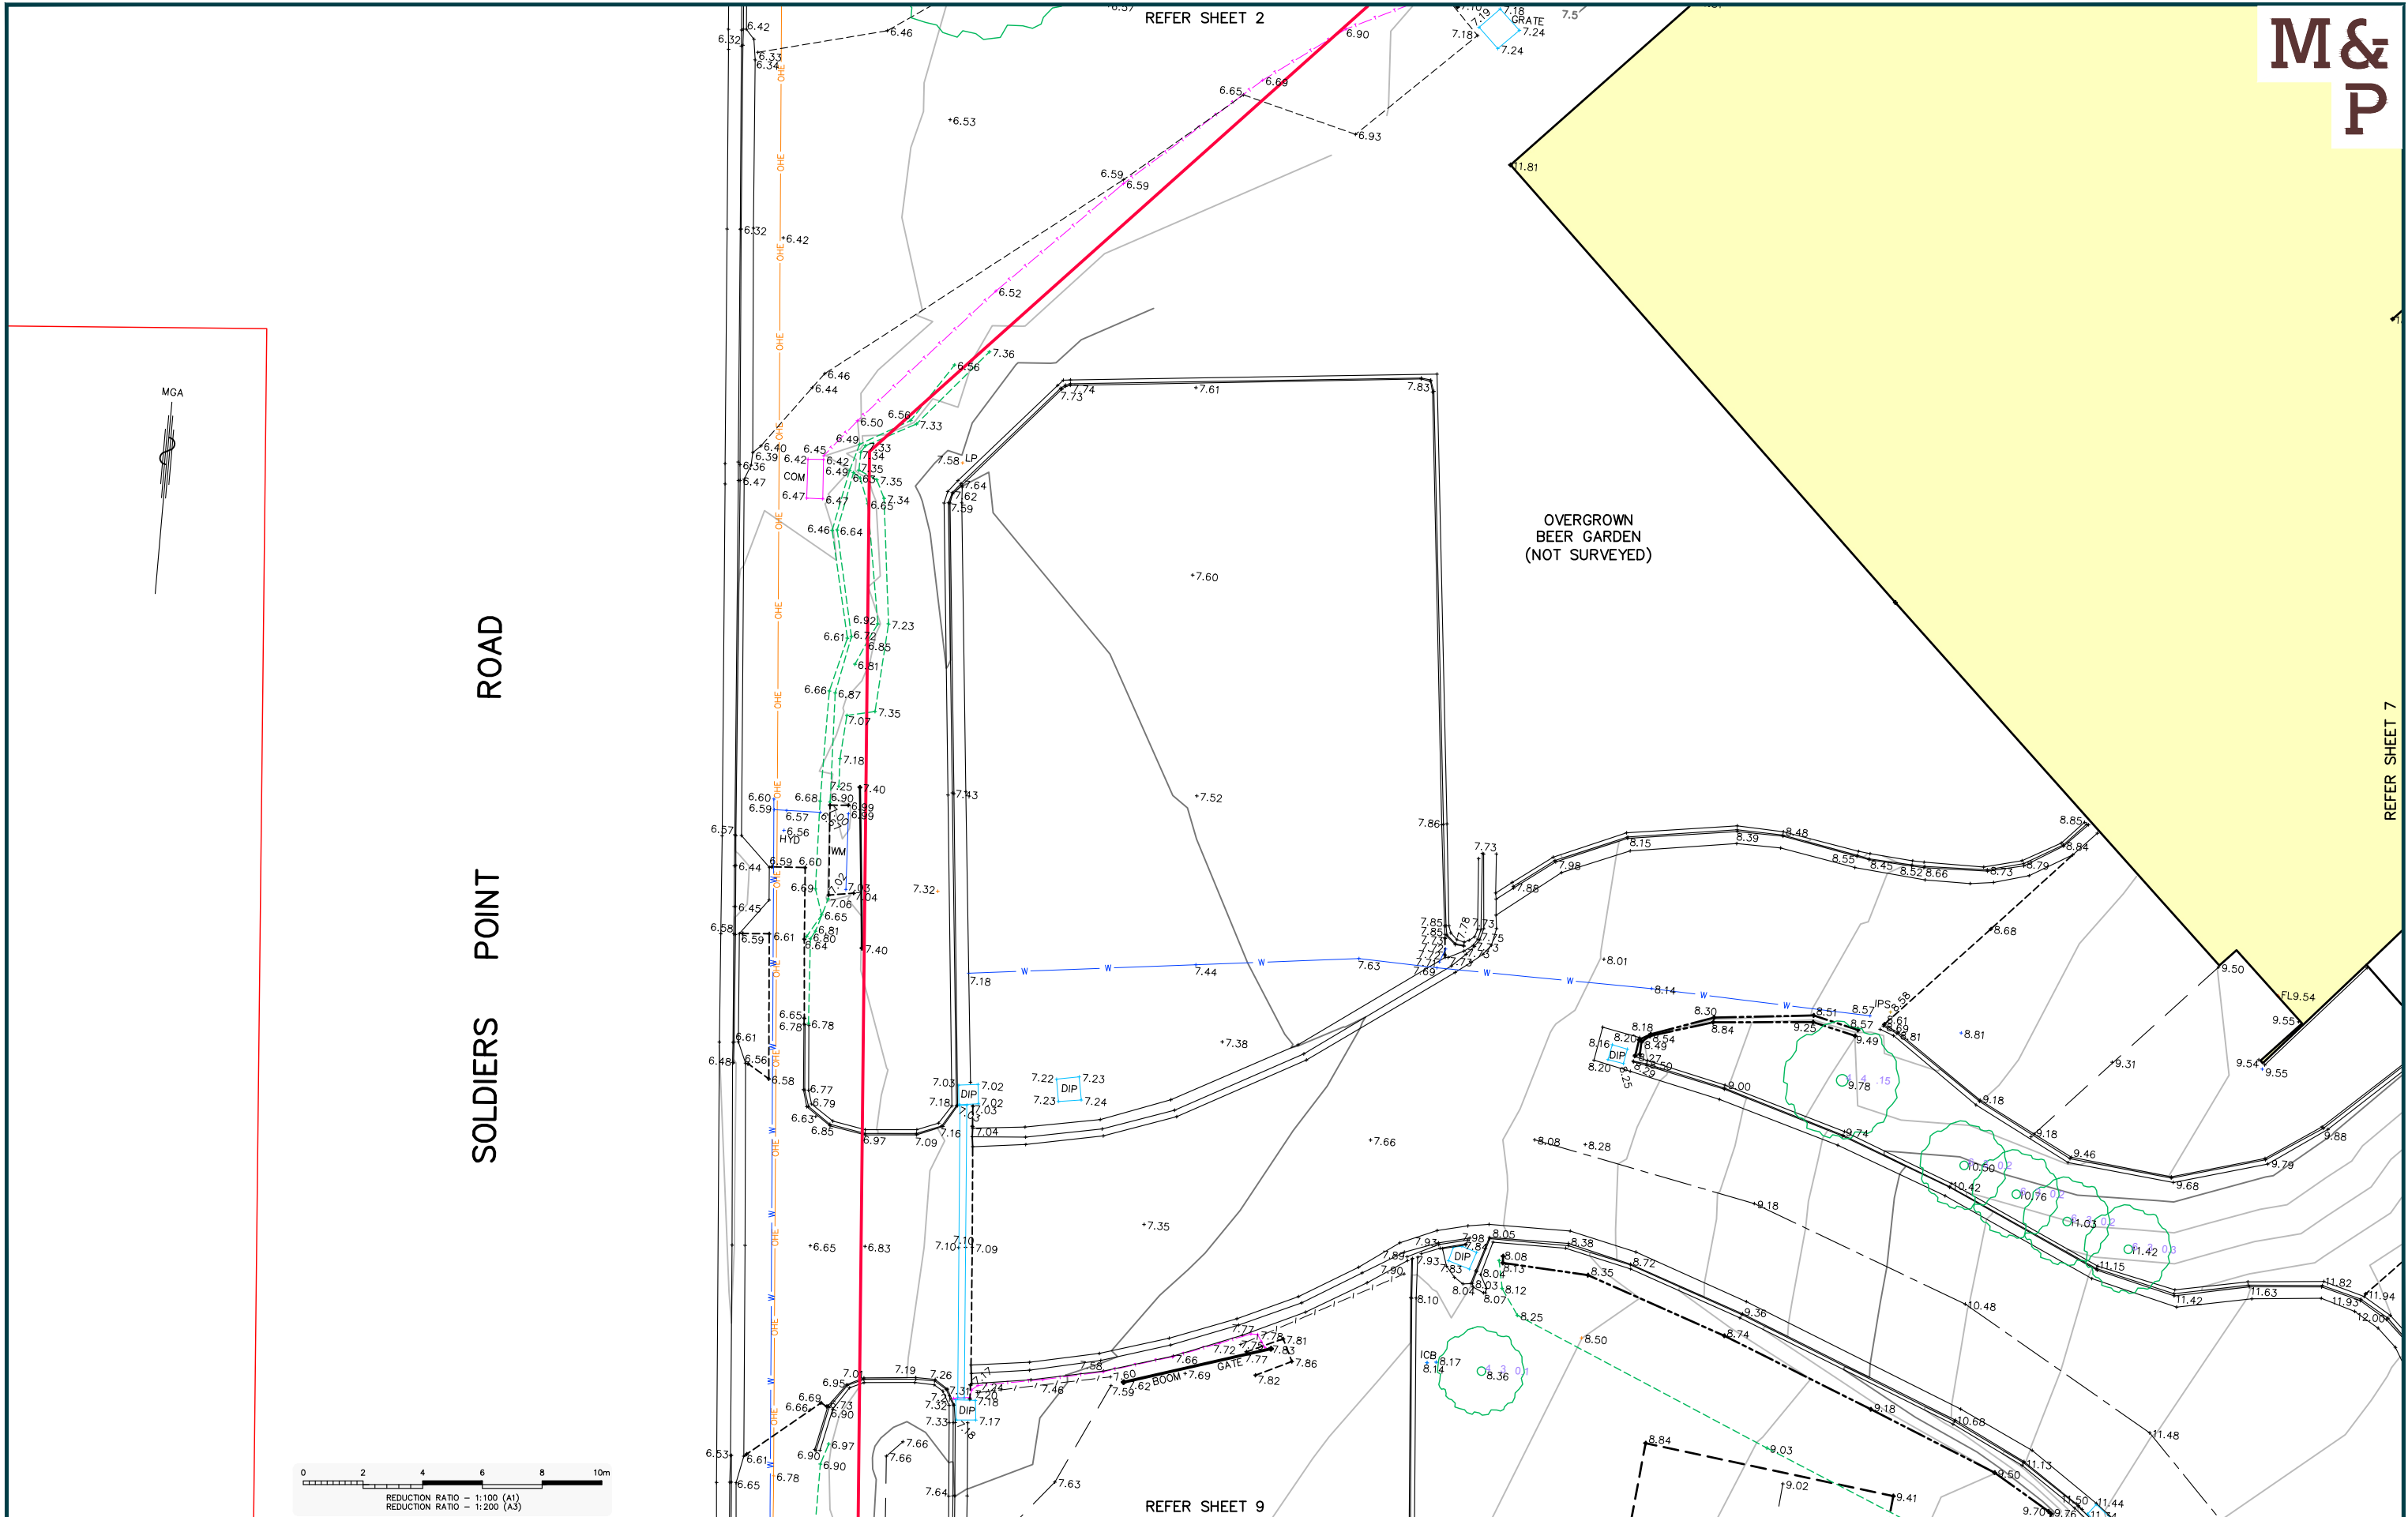


REVISIONS	
-----------	--	--	

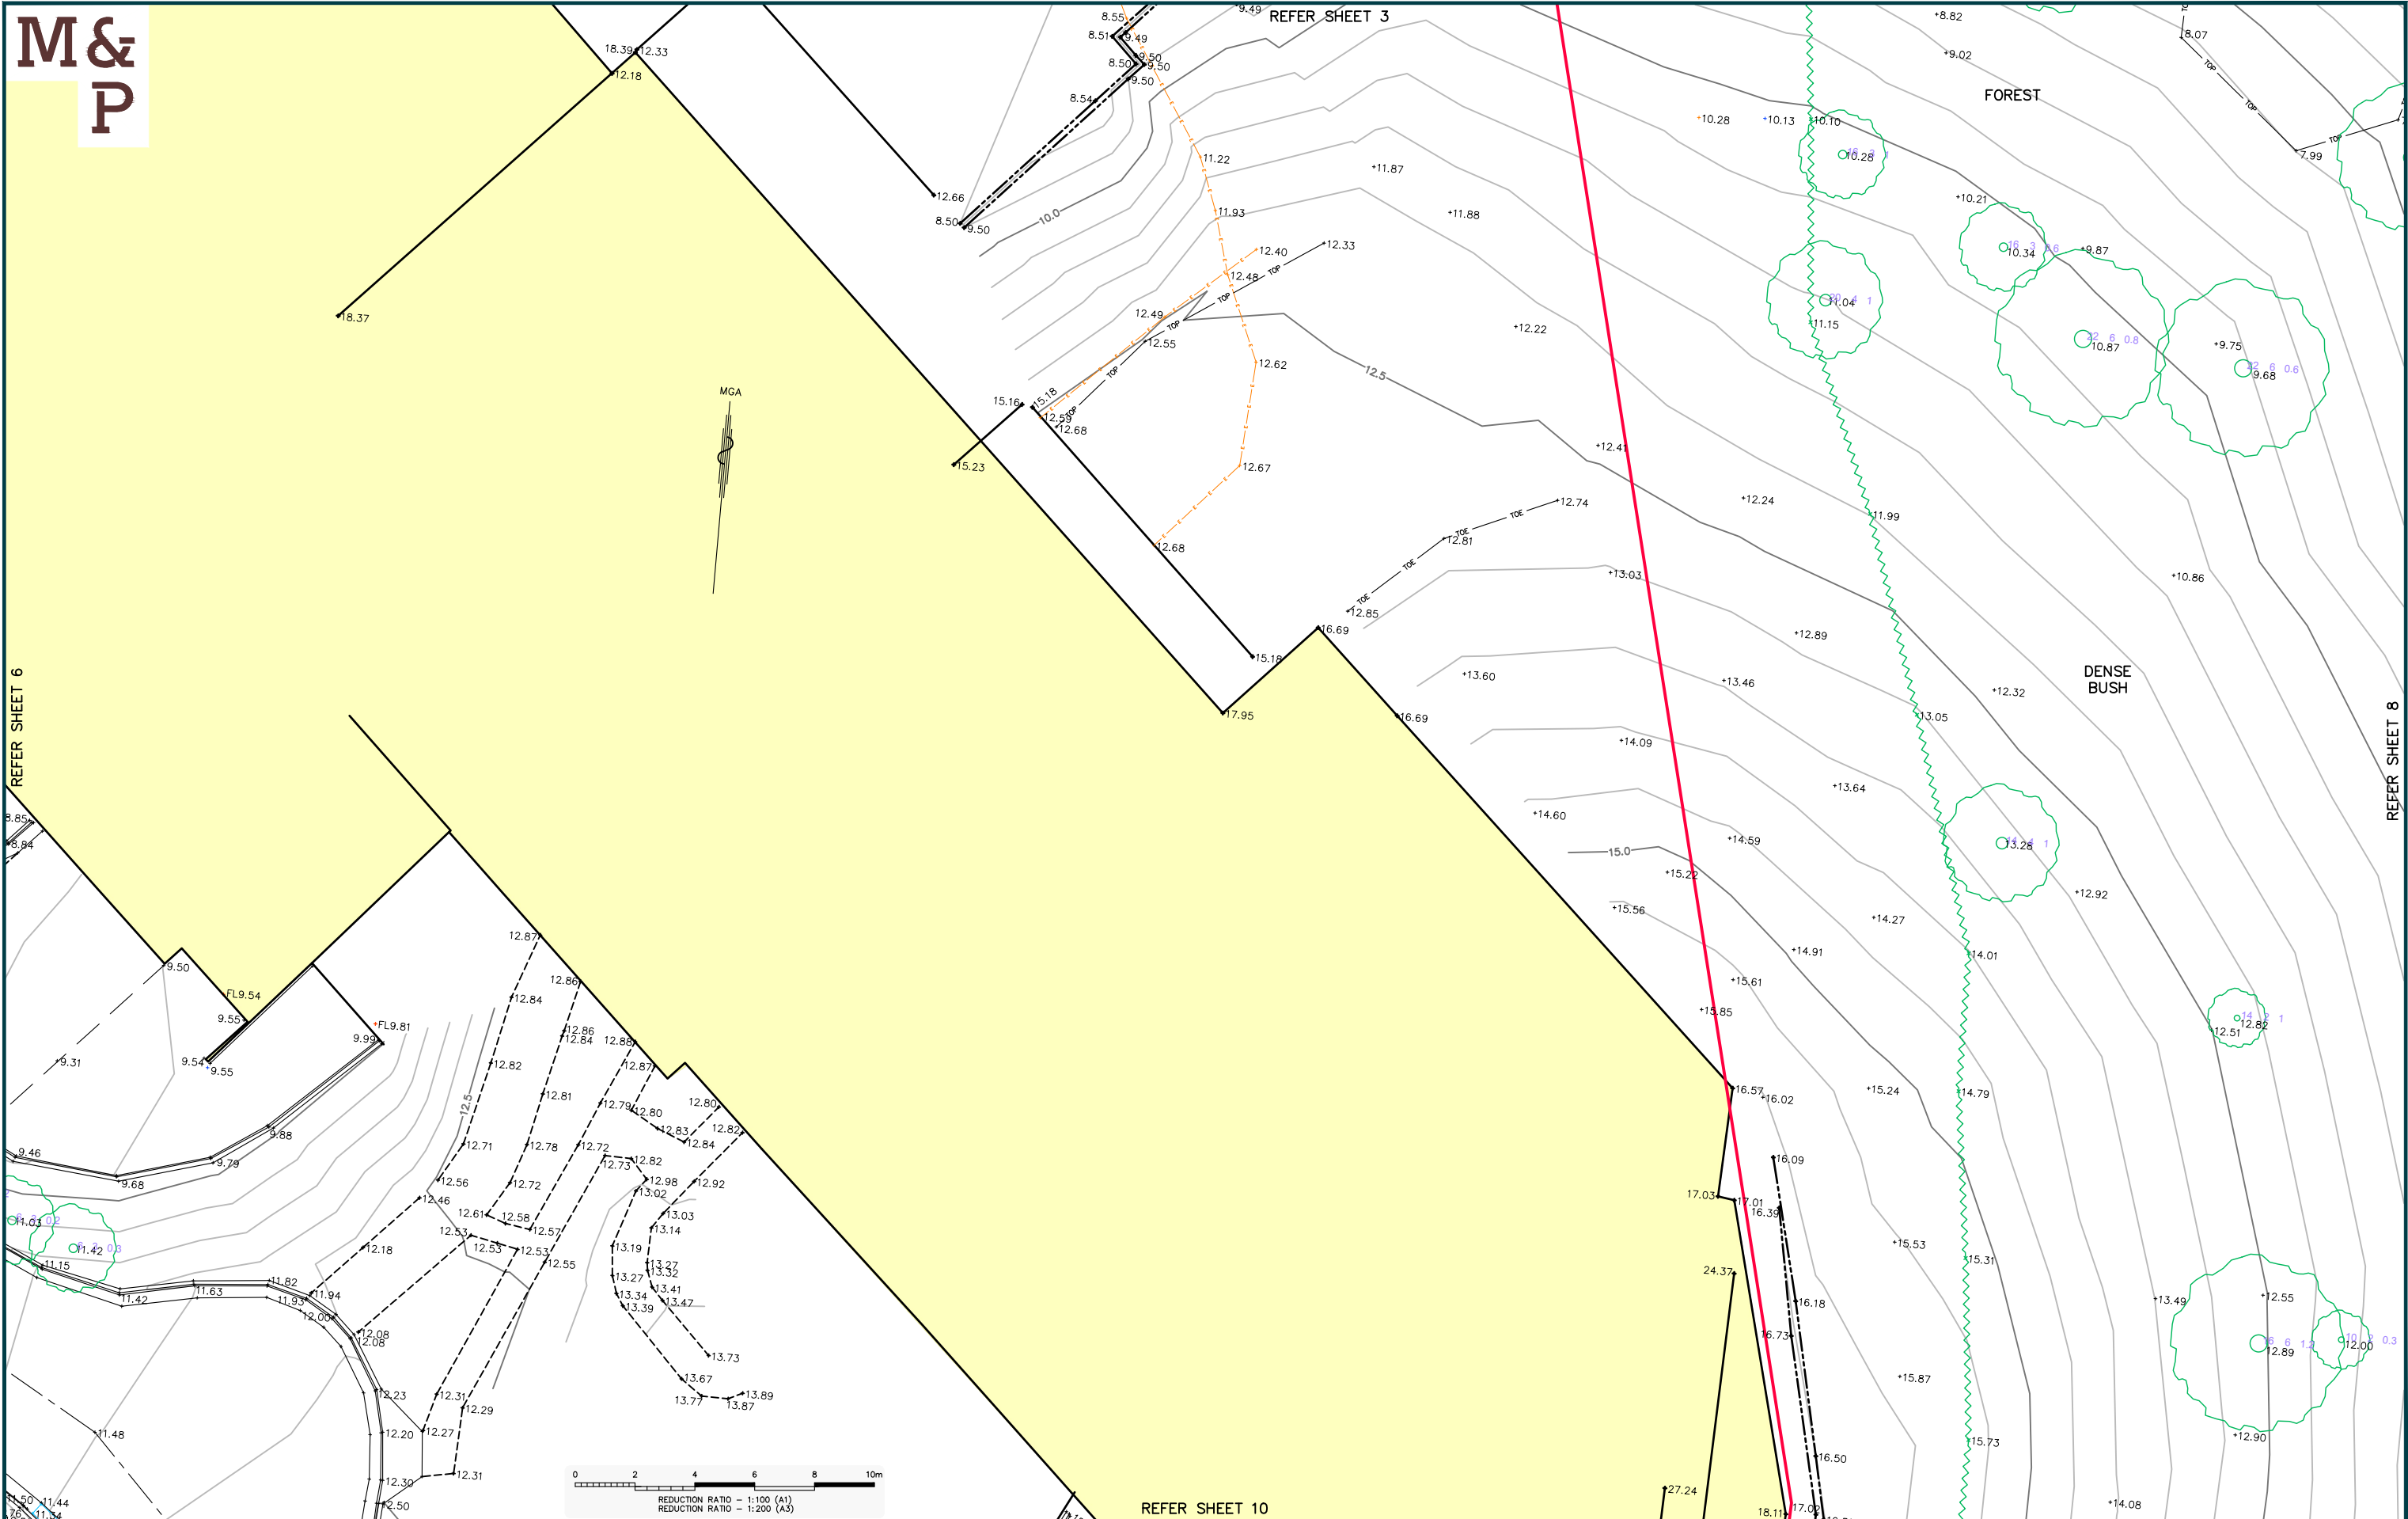


REVISIONS	</
-----------	--	--	----

(A') - RIGHT OF CARRIAGEWAY (DP 595752)

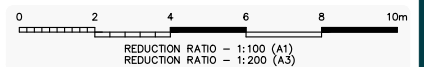[illegible]




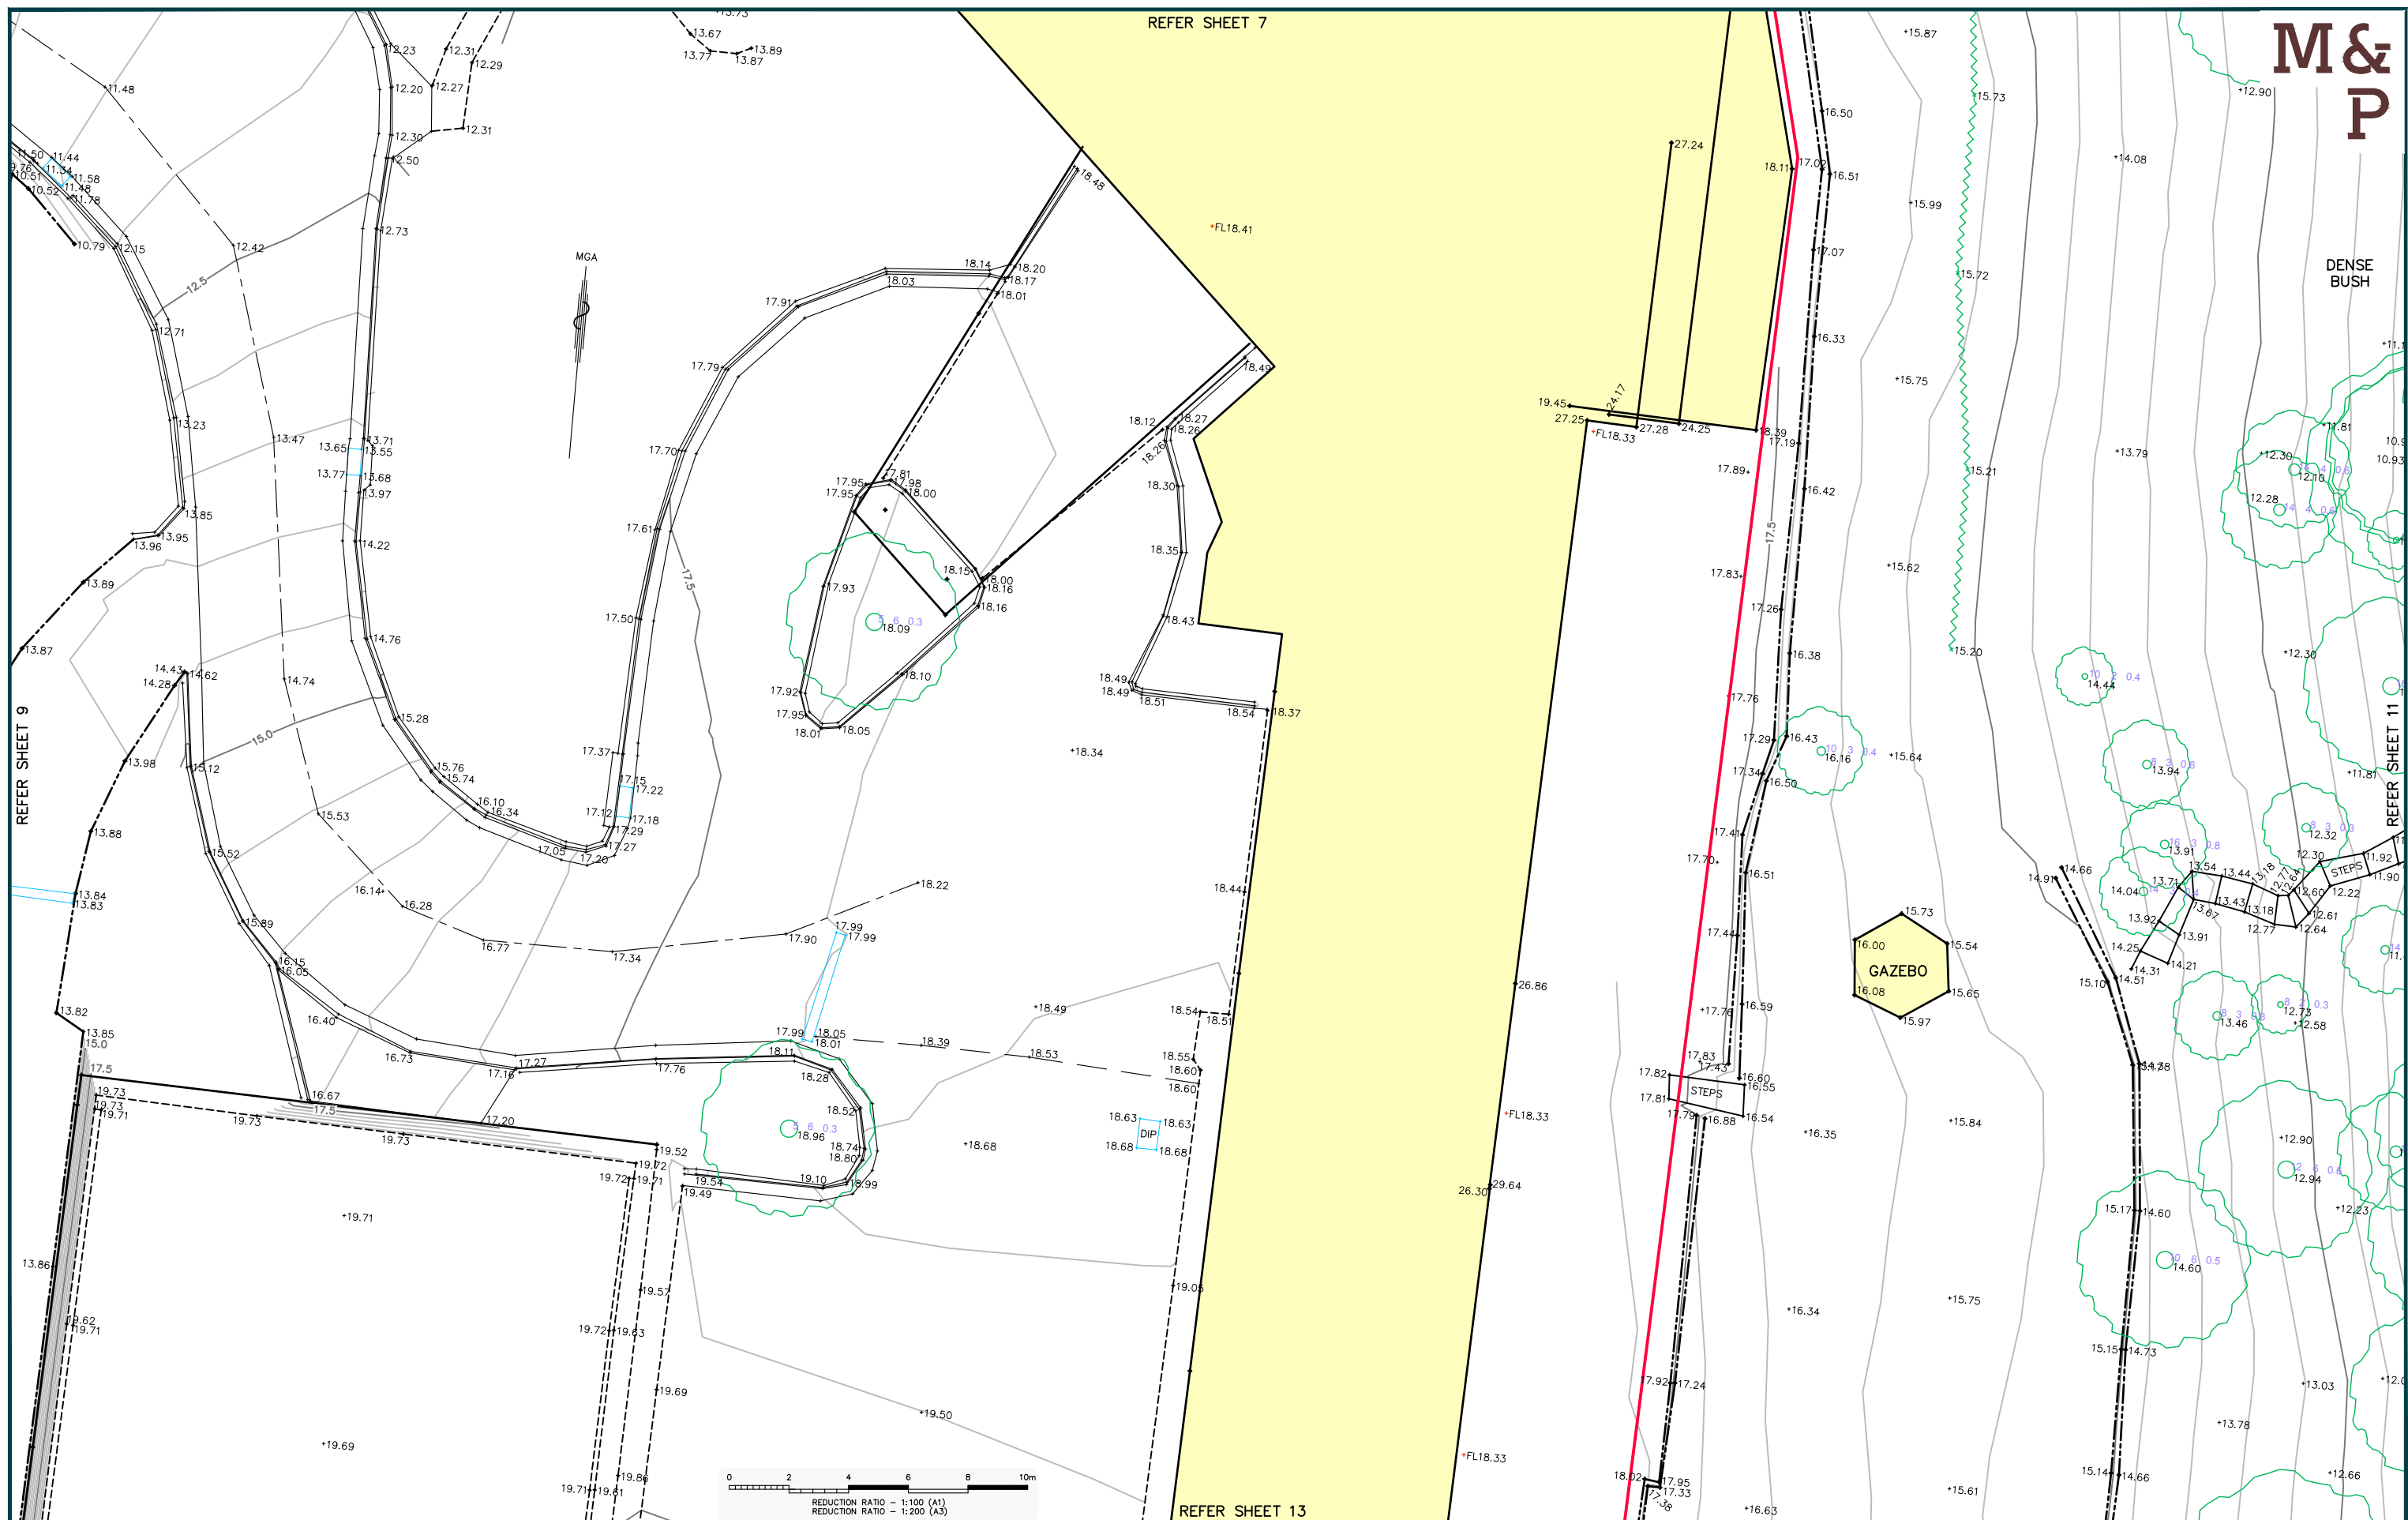


REVISIONS	
-----------	--	--	




(A') - RIGHT OF CARRIAGEWAY (DP 595752)


PORT STEPHENS

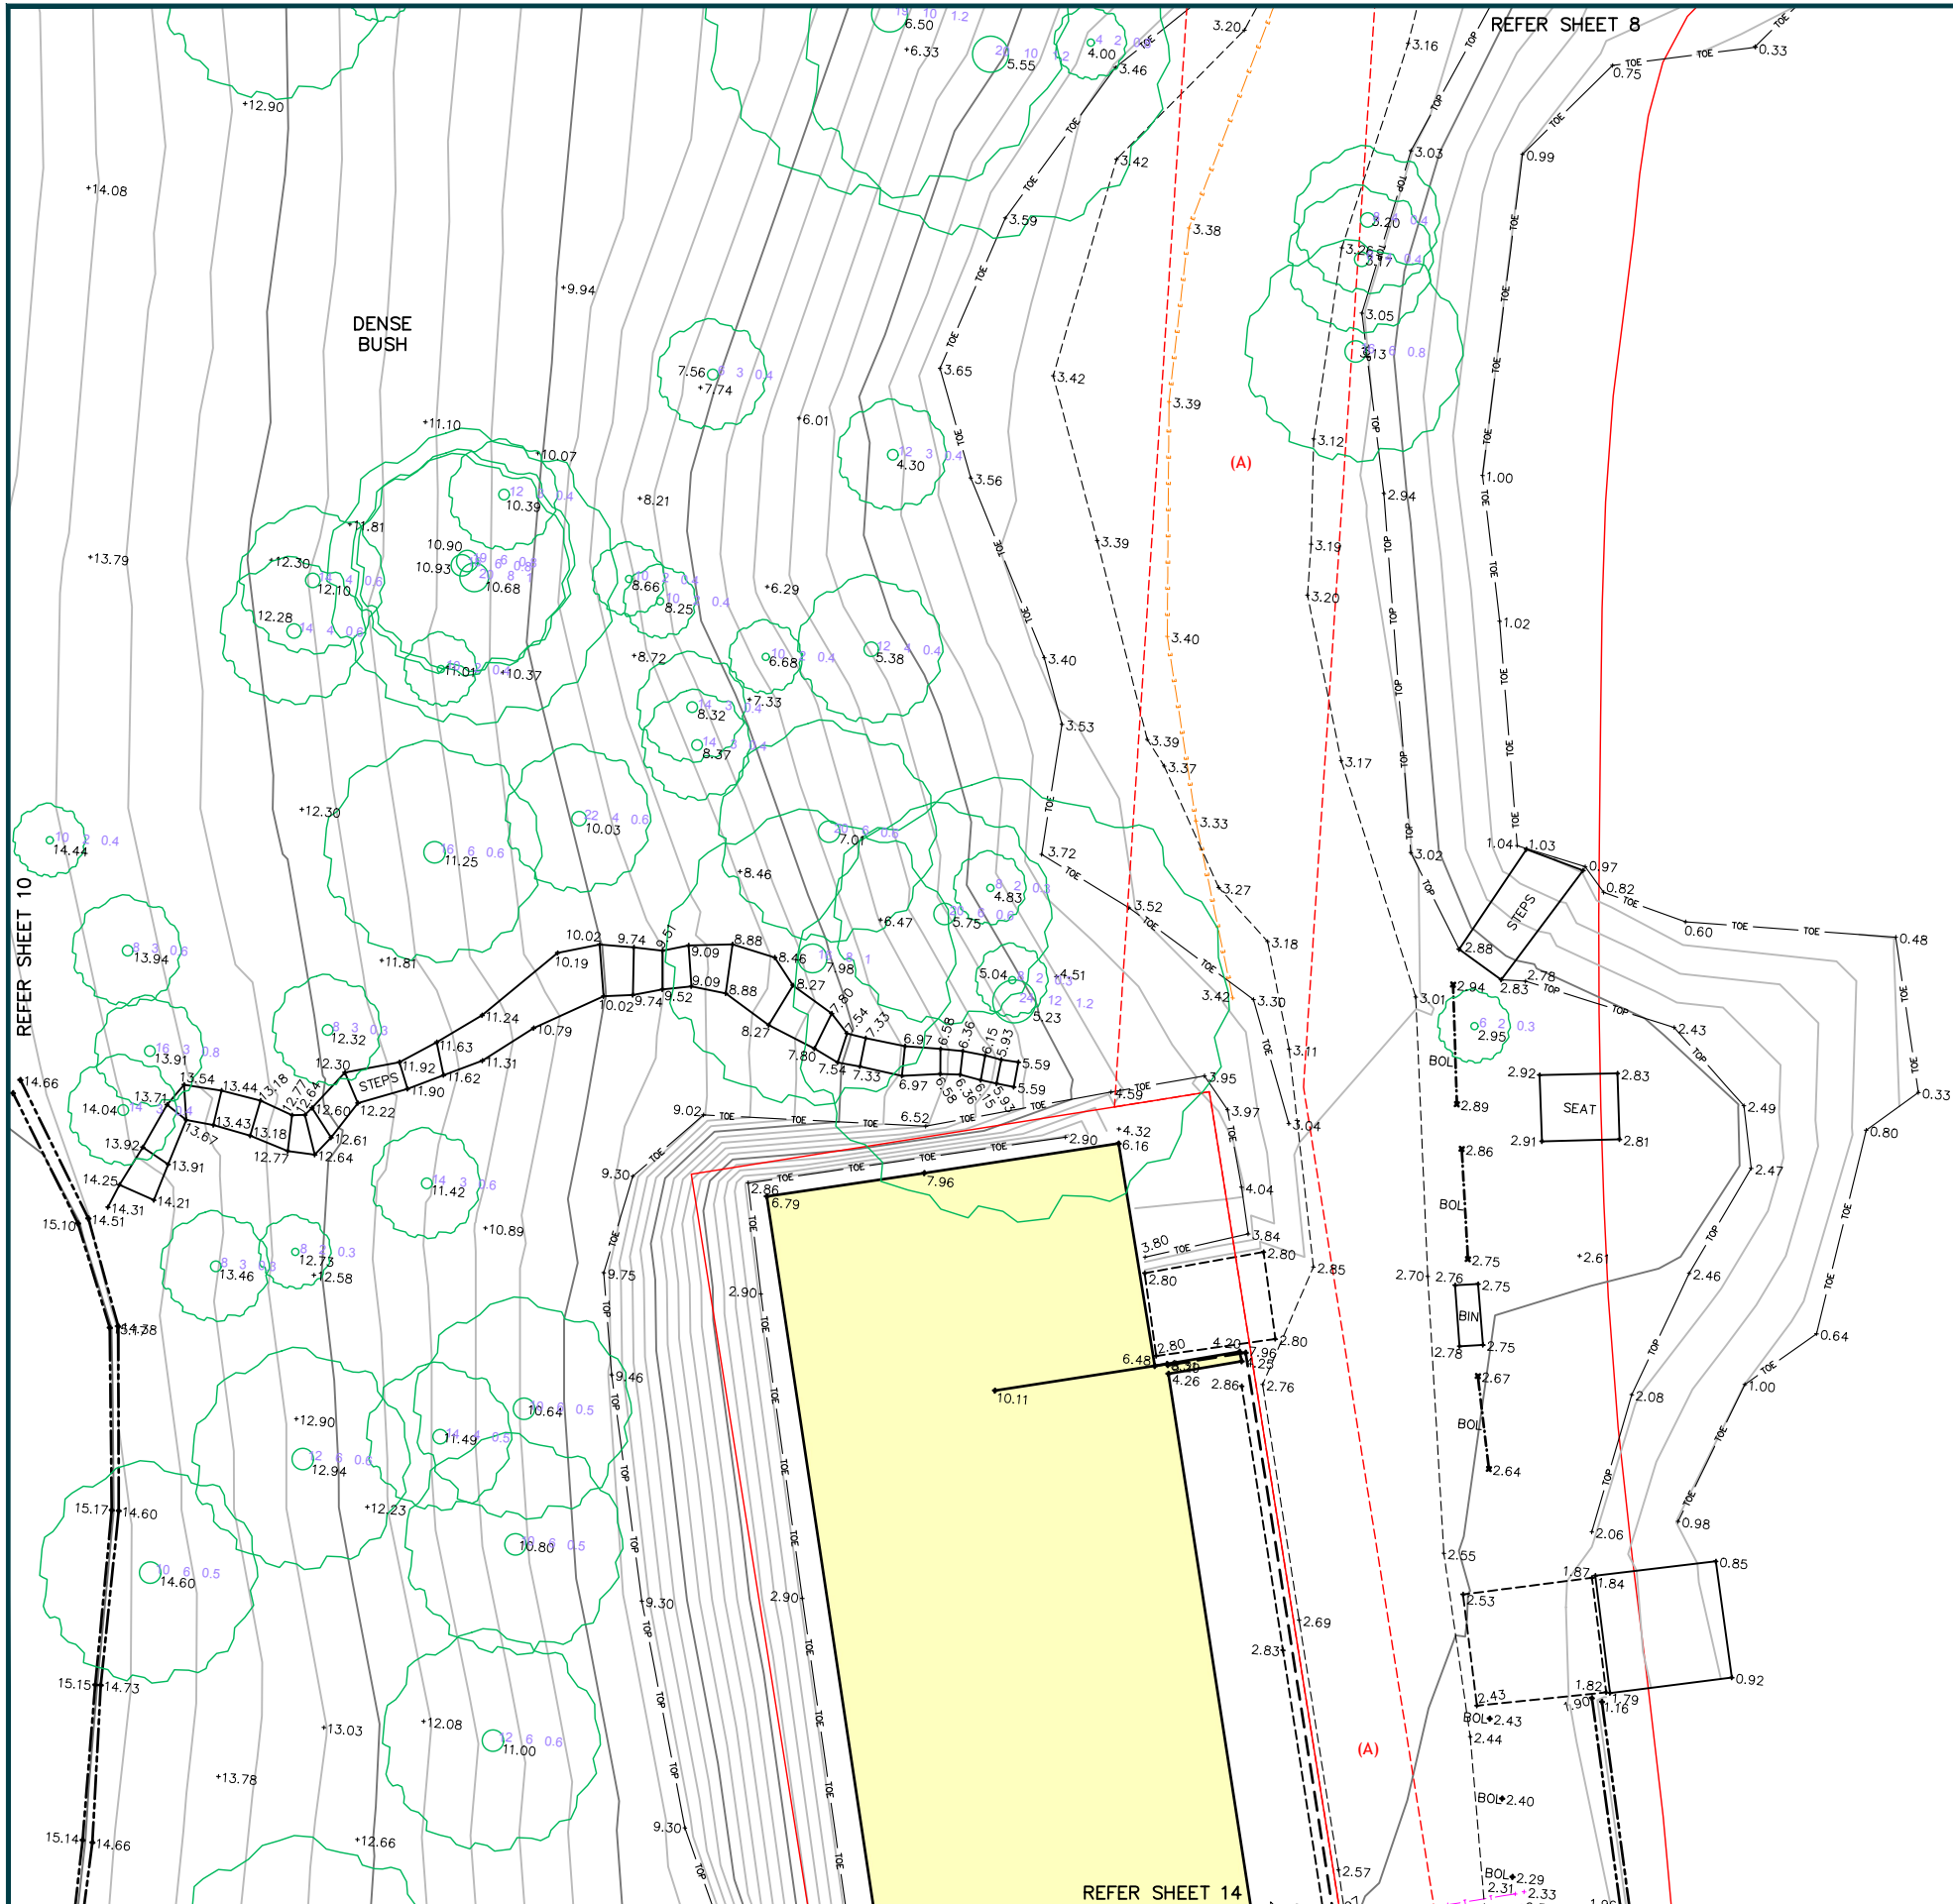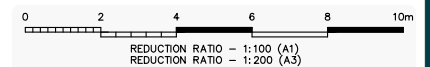


REVISIONS	
-----------	--	--	

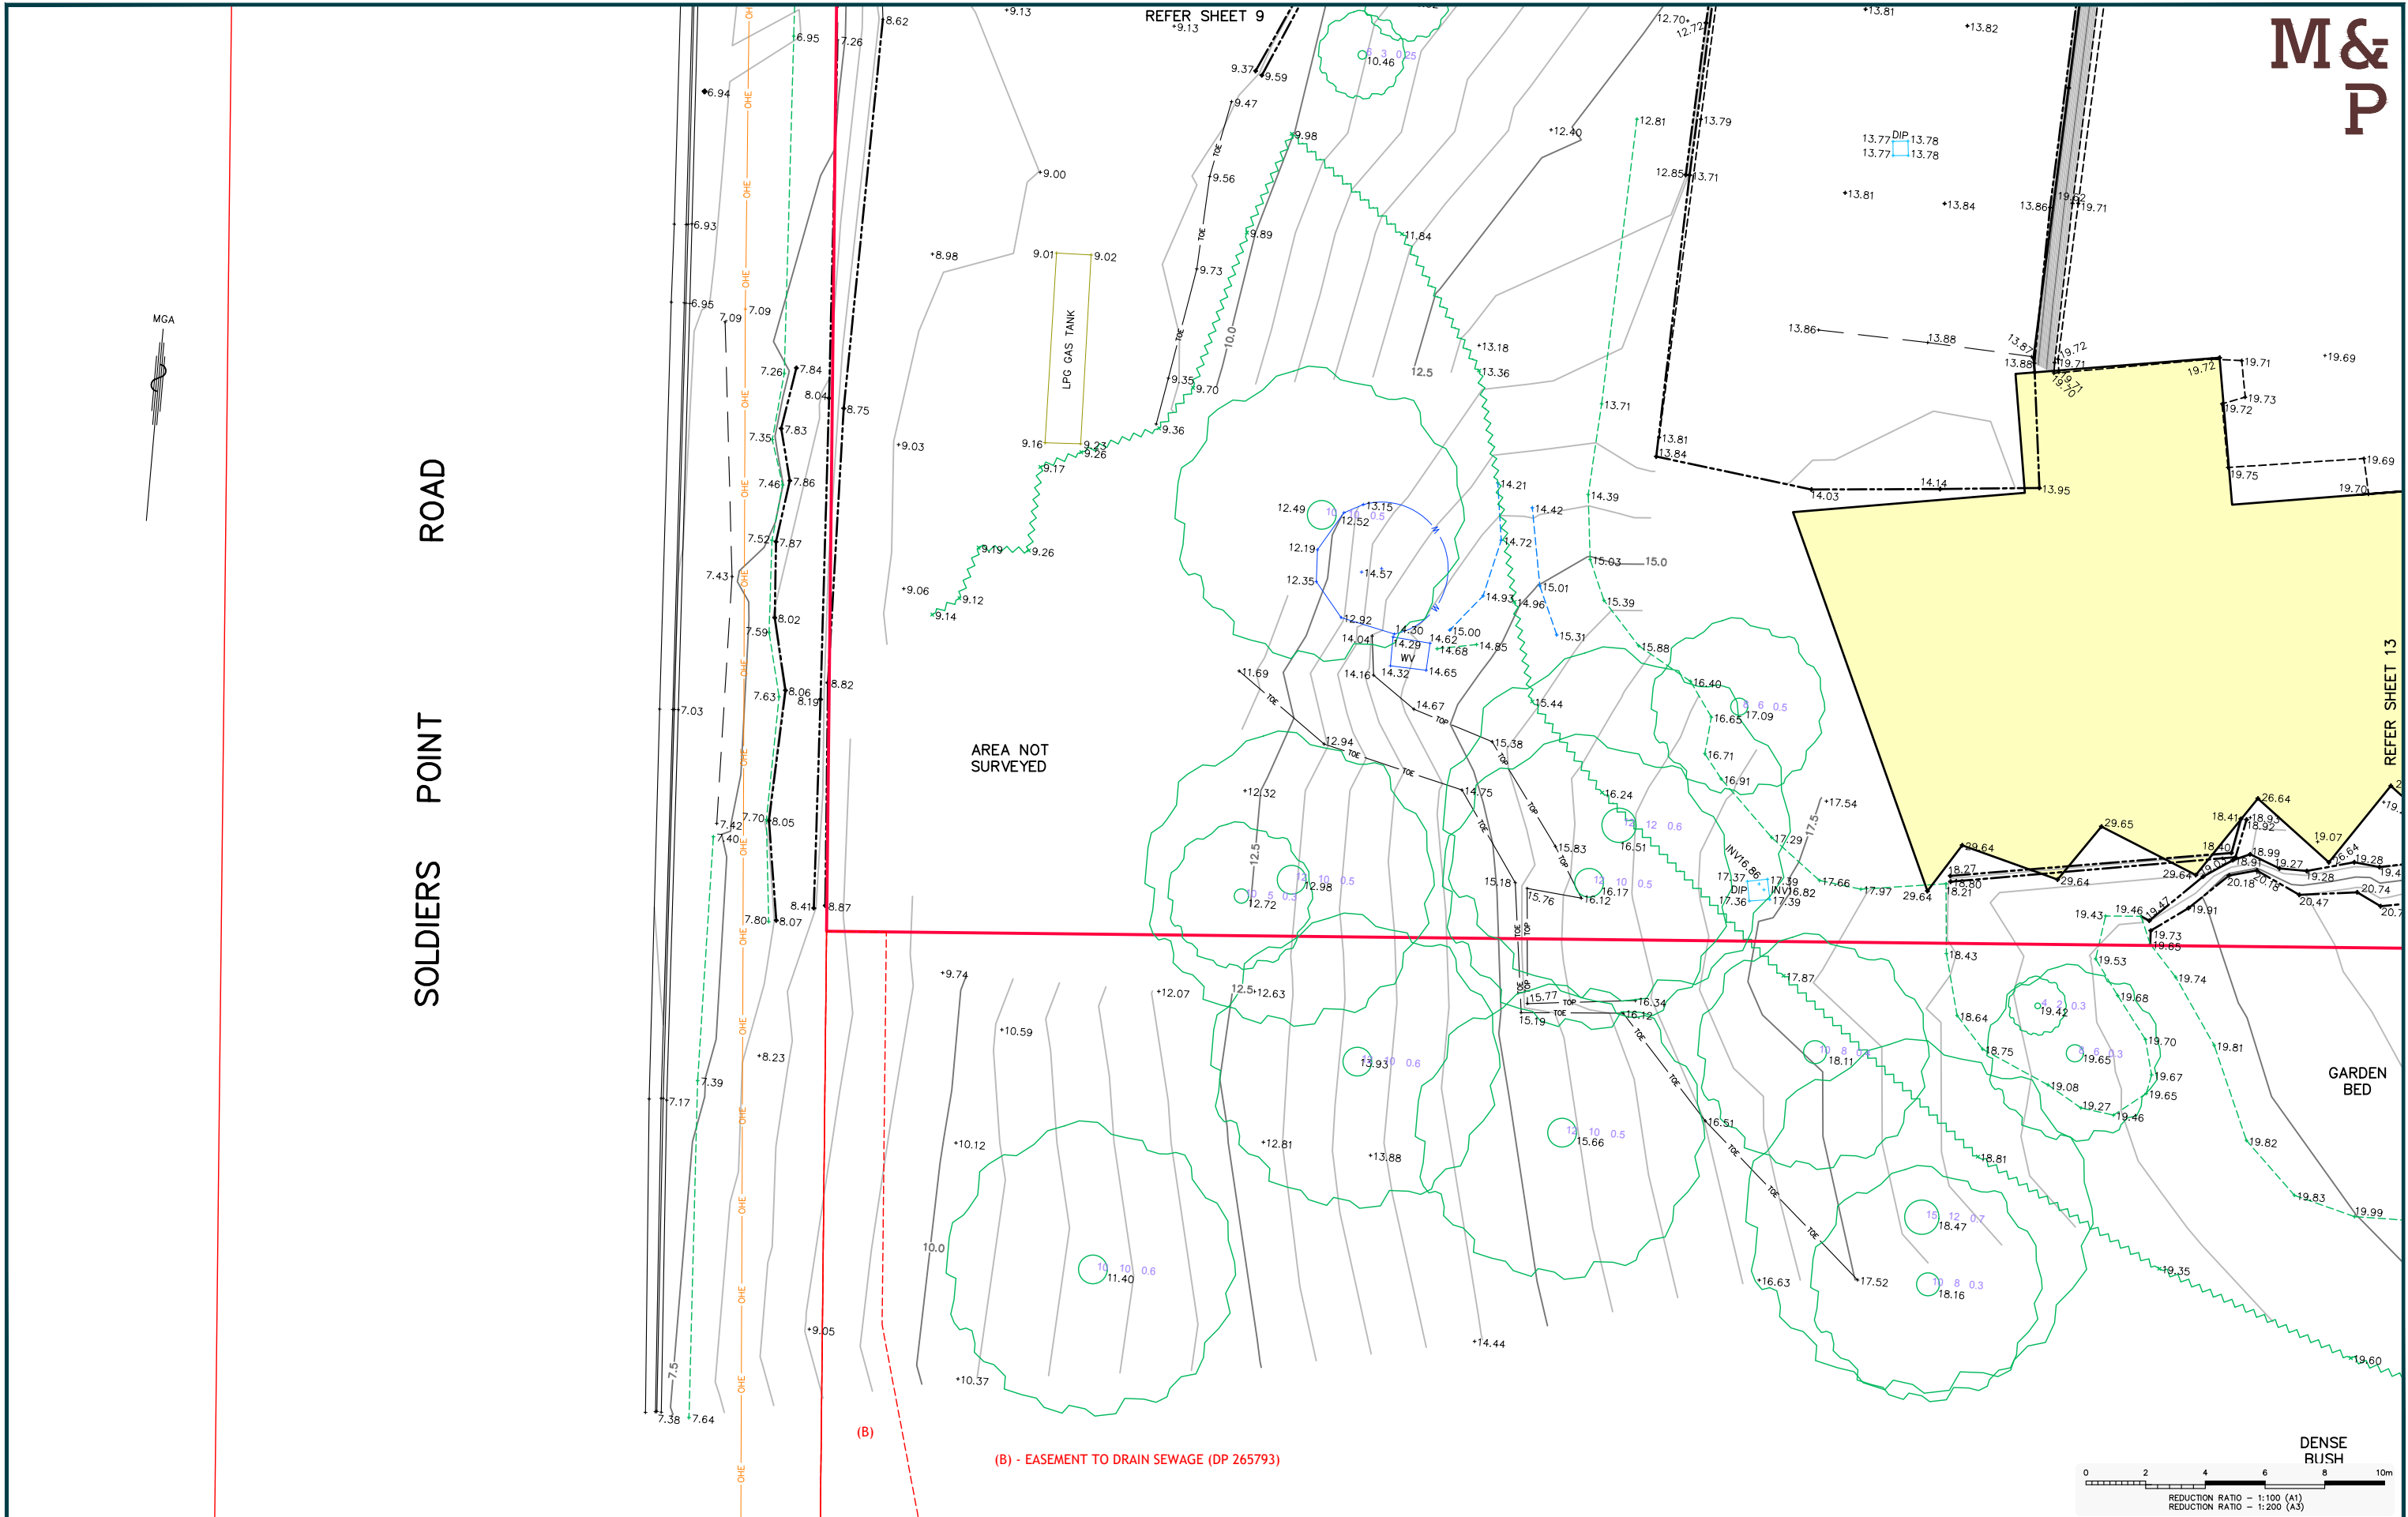

REVISIONS	
-----------	--	--	

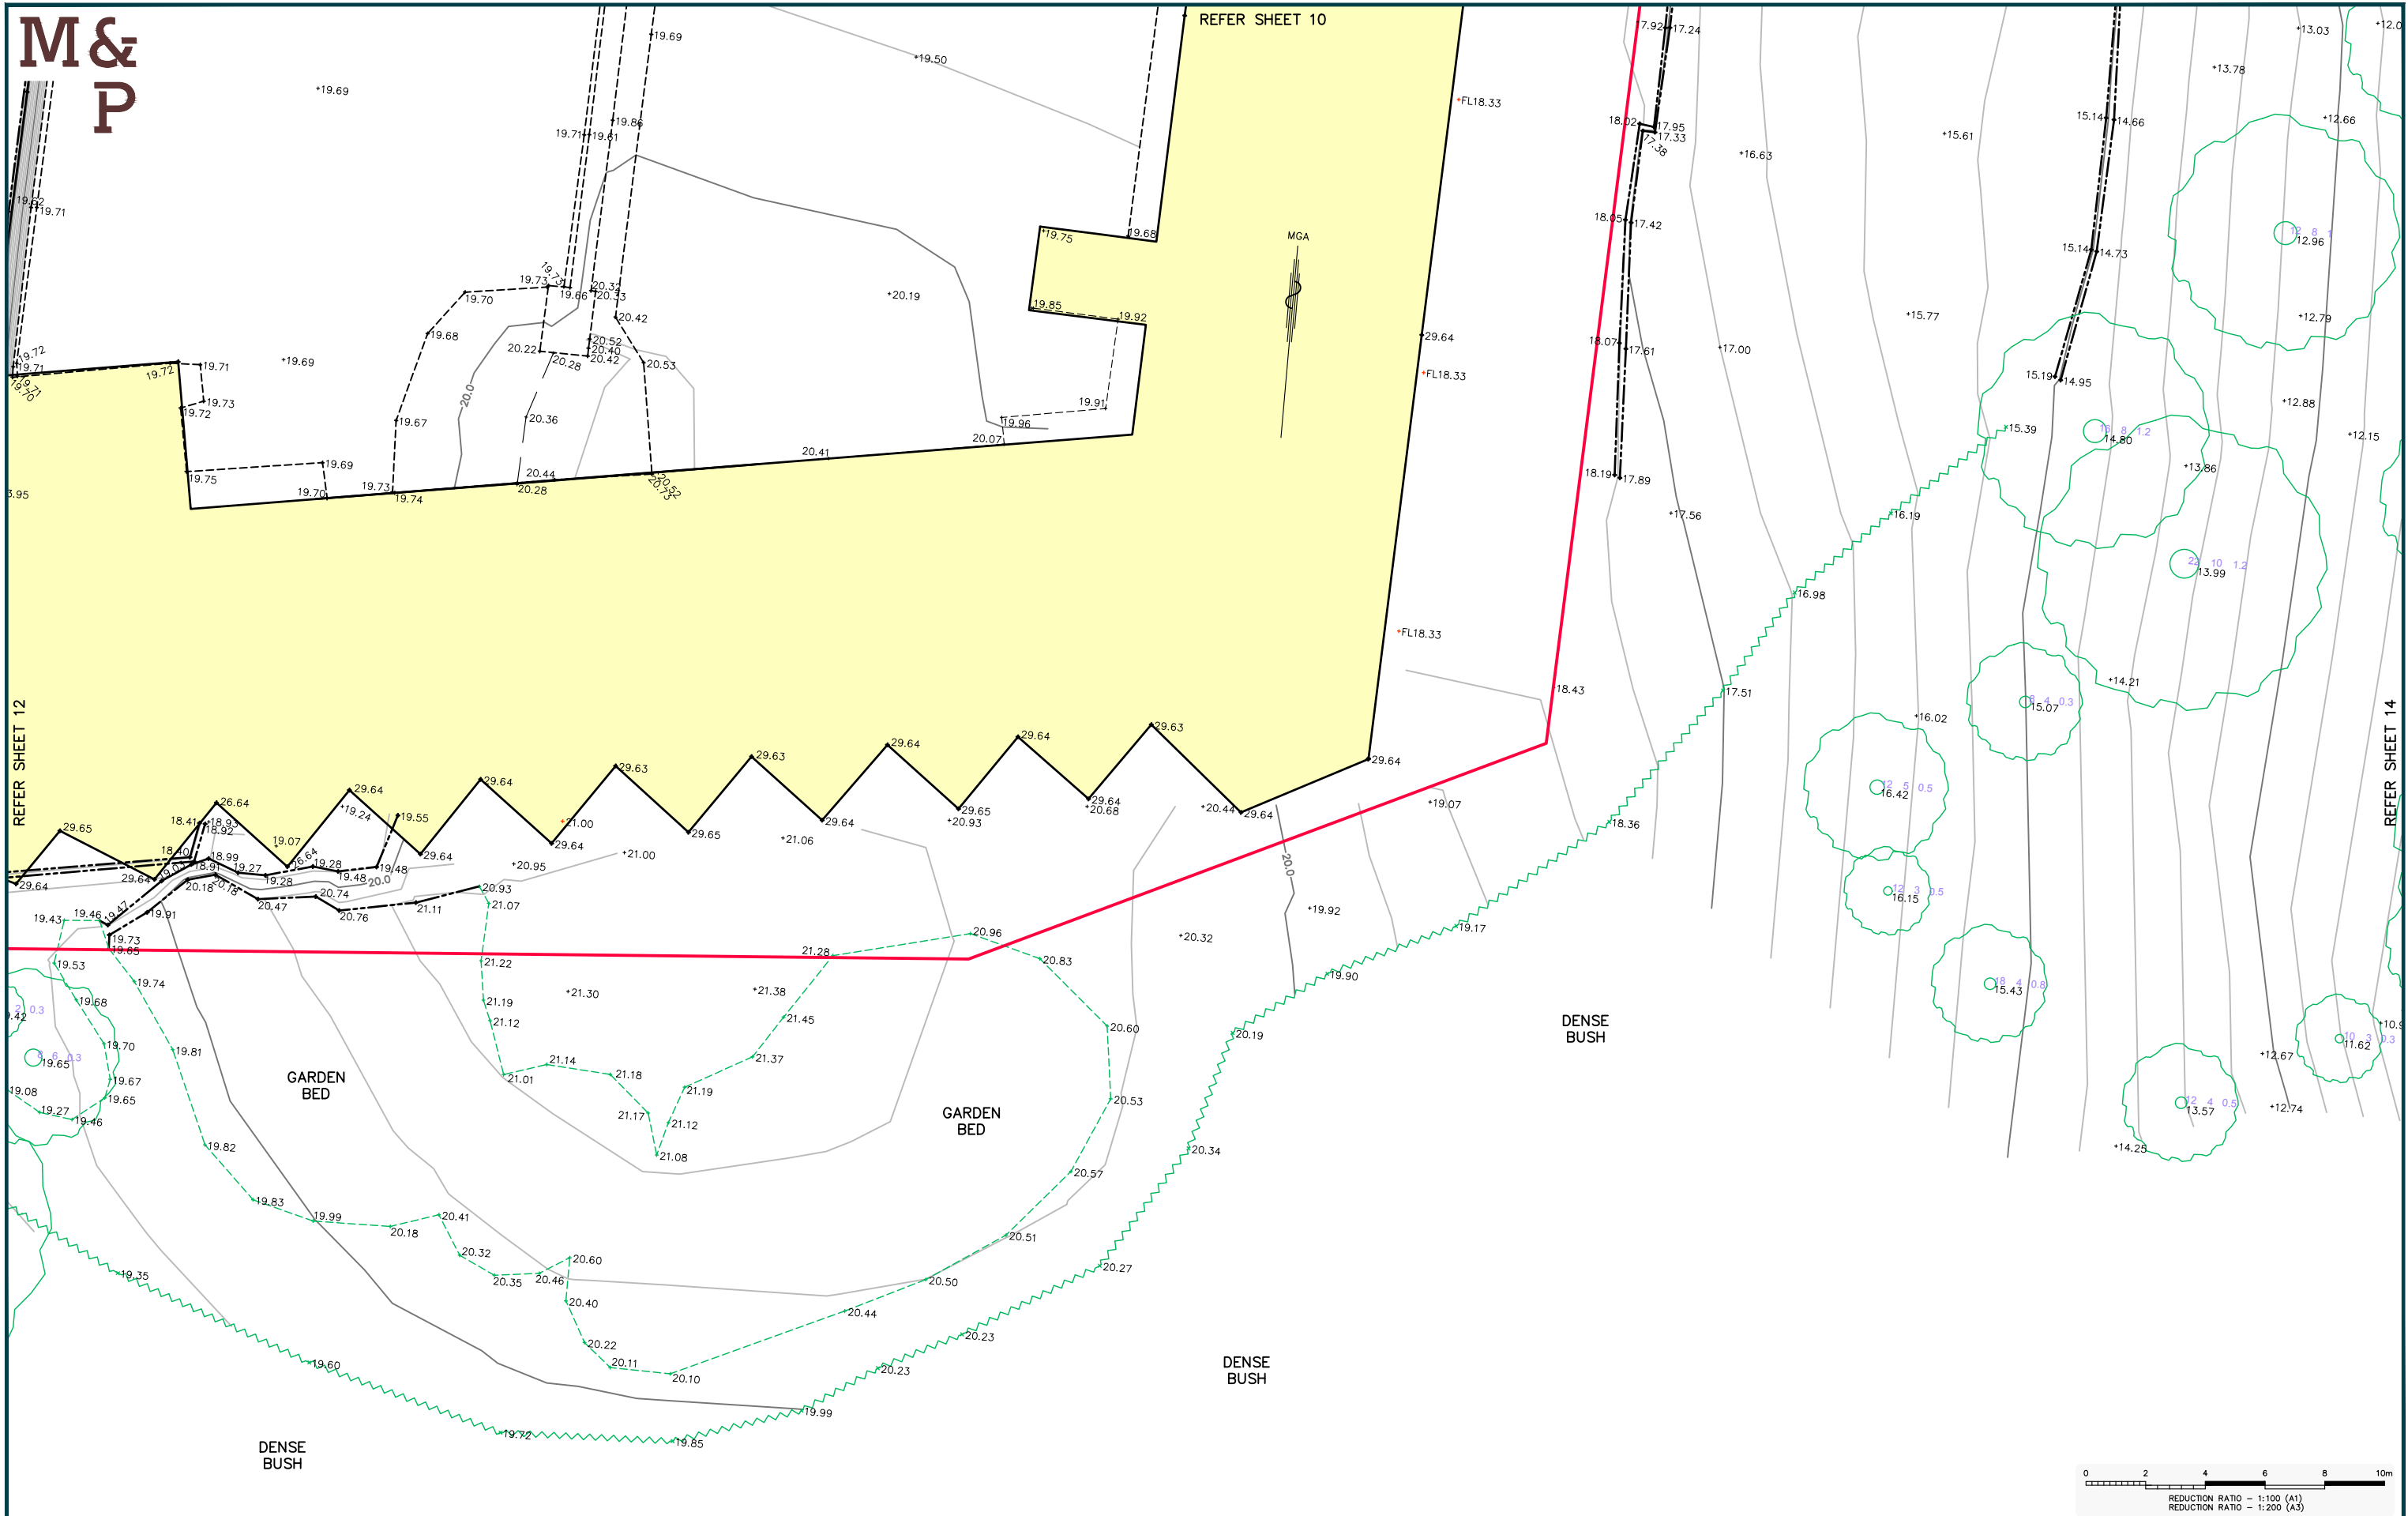

REVISIONS	
-----------	--	--	

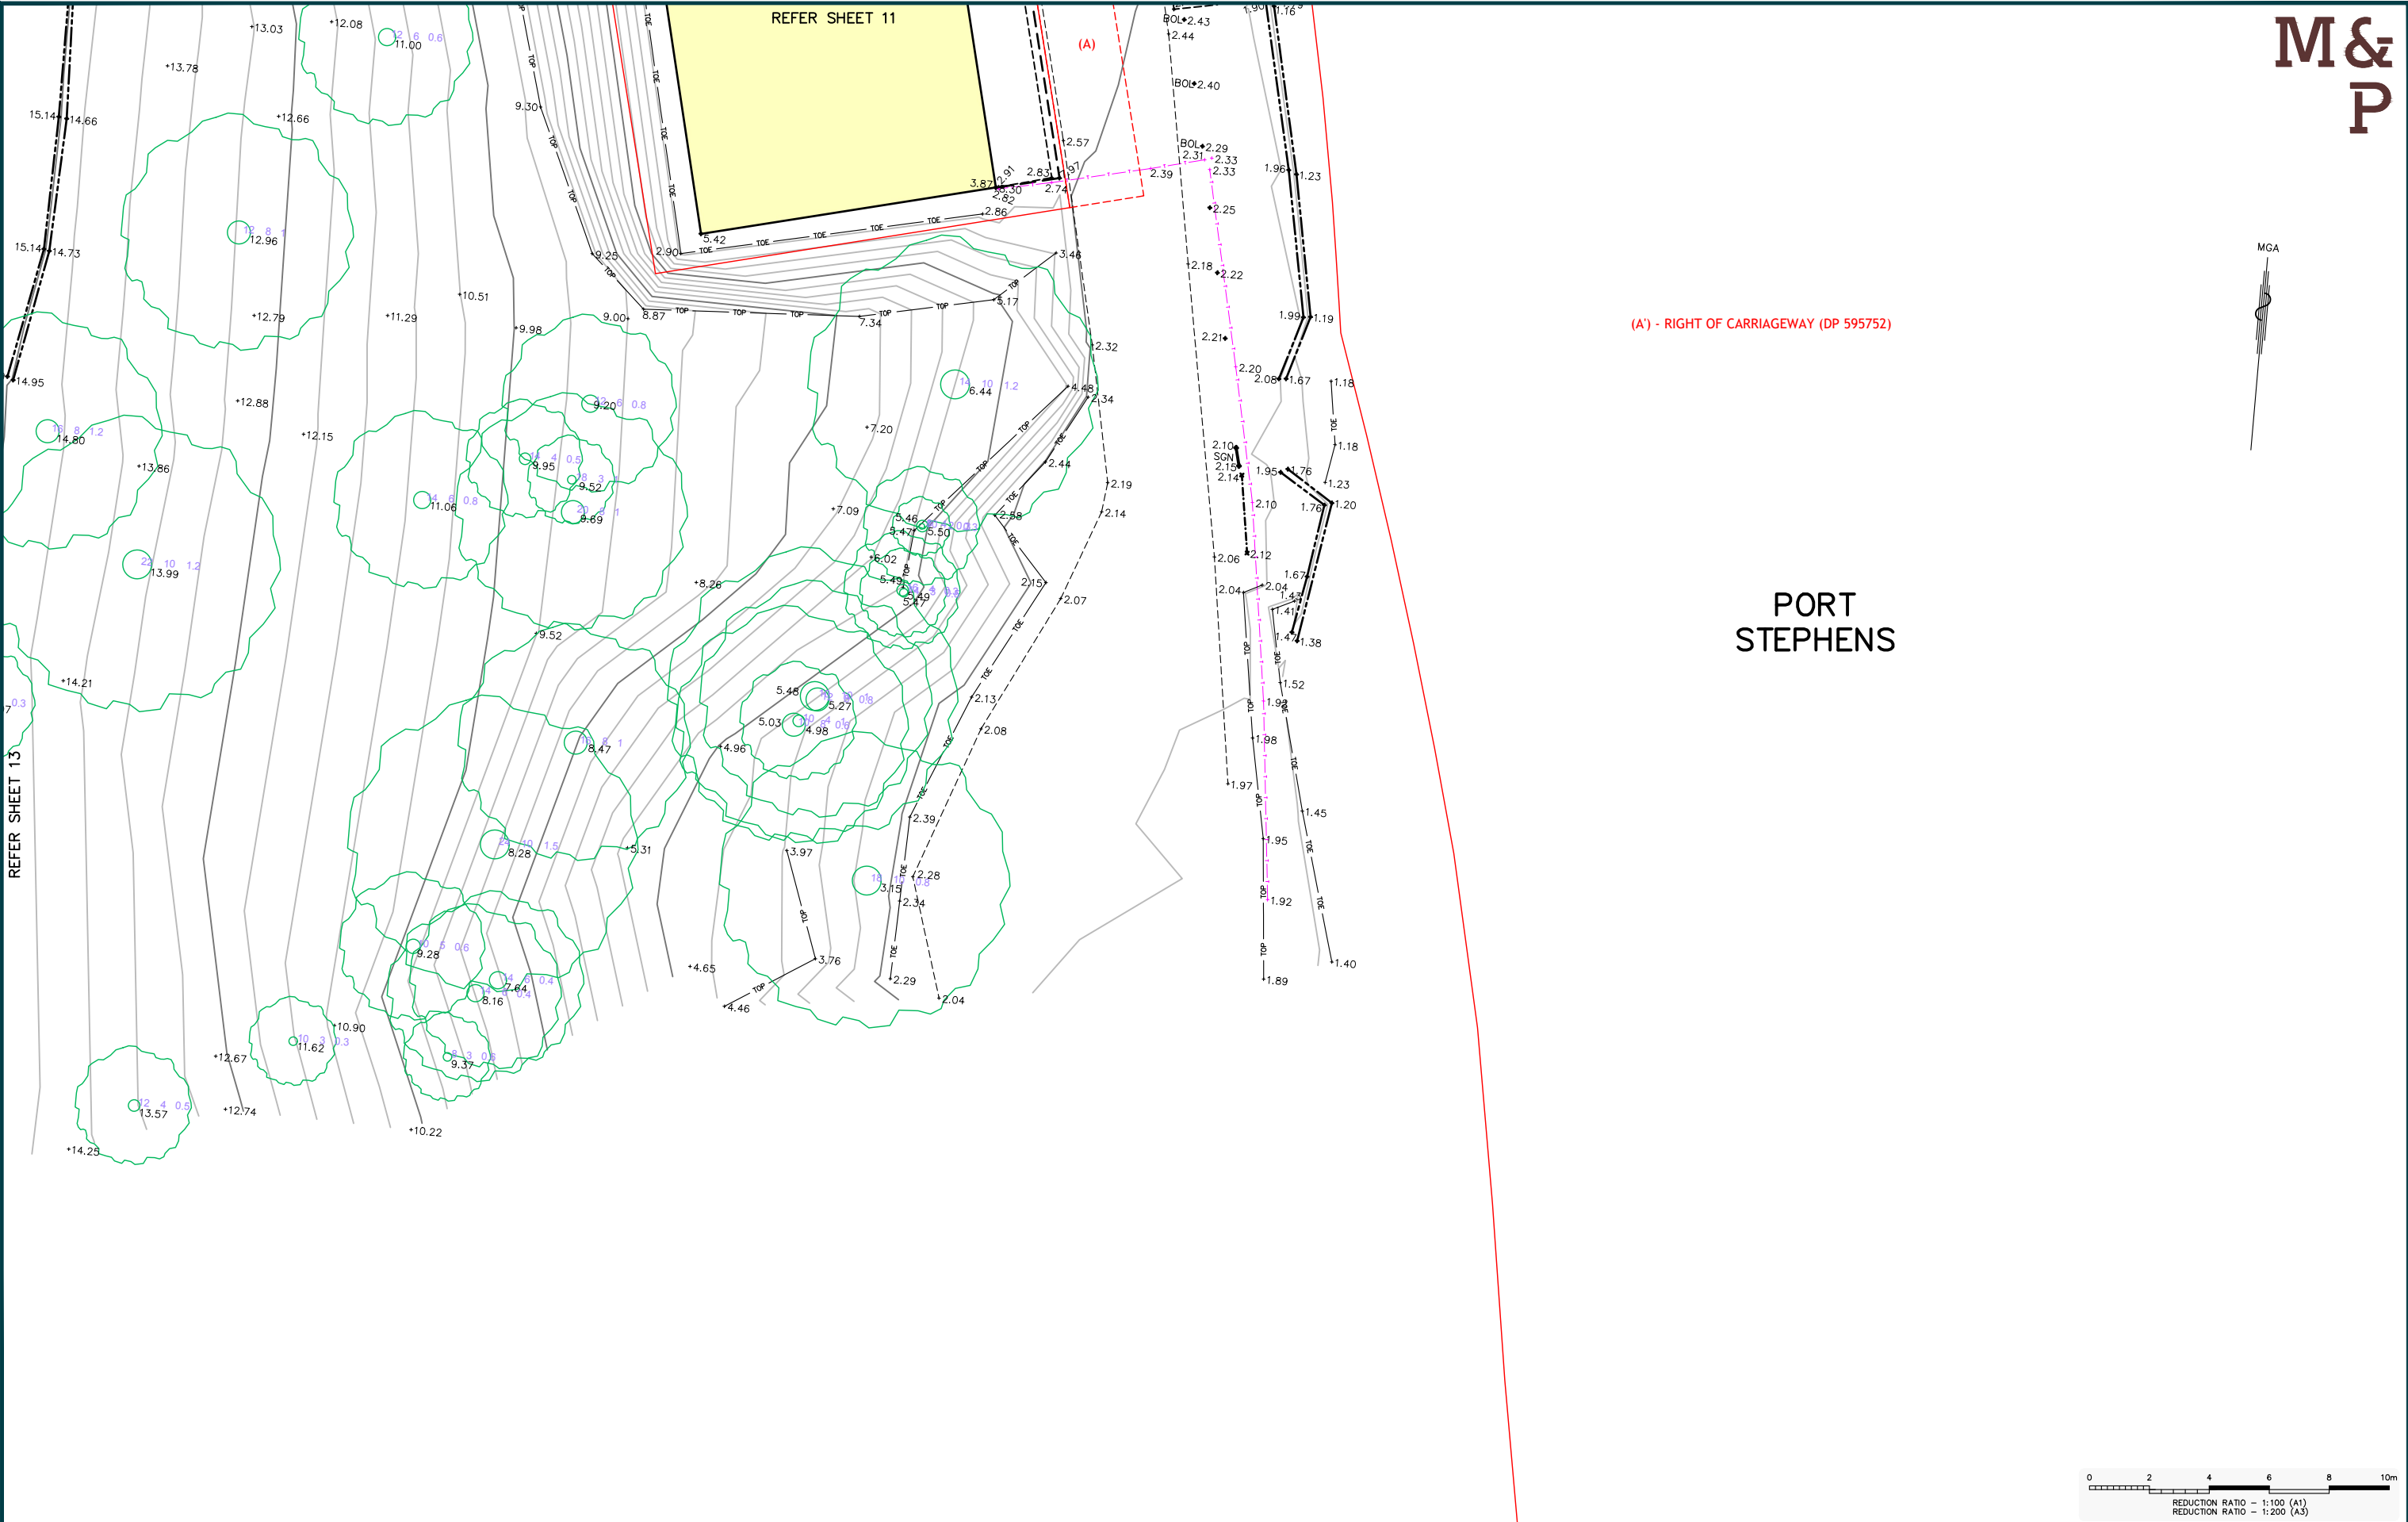

REVISIONS	
-----------	--	--	