


CONCEPT ONLY

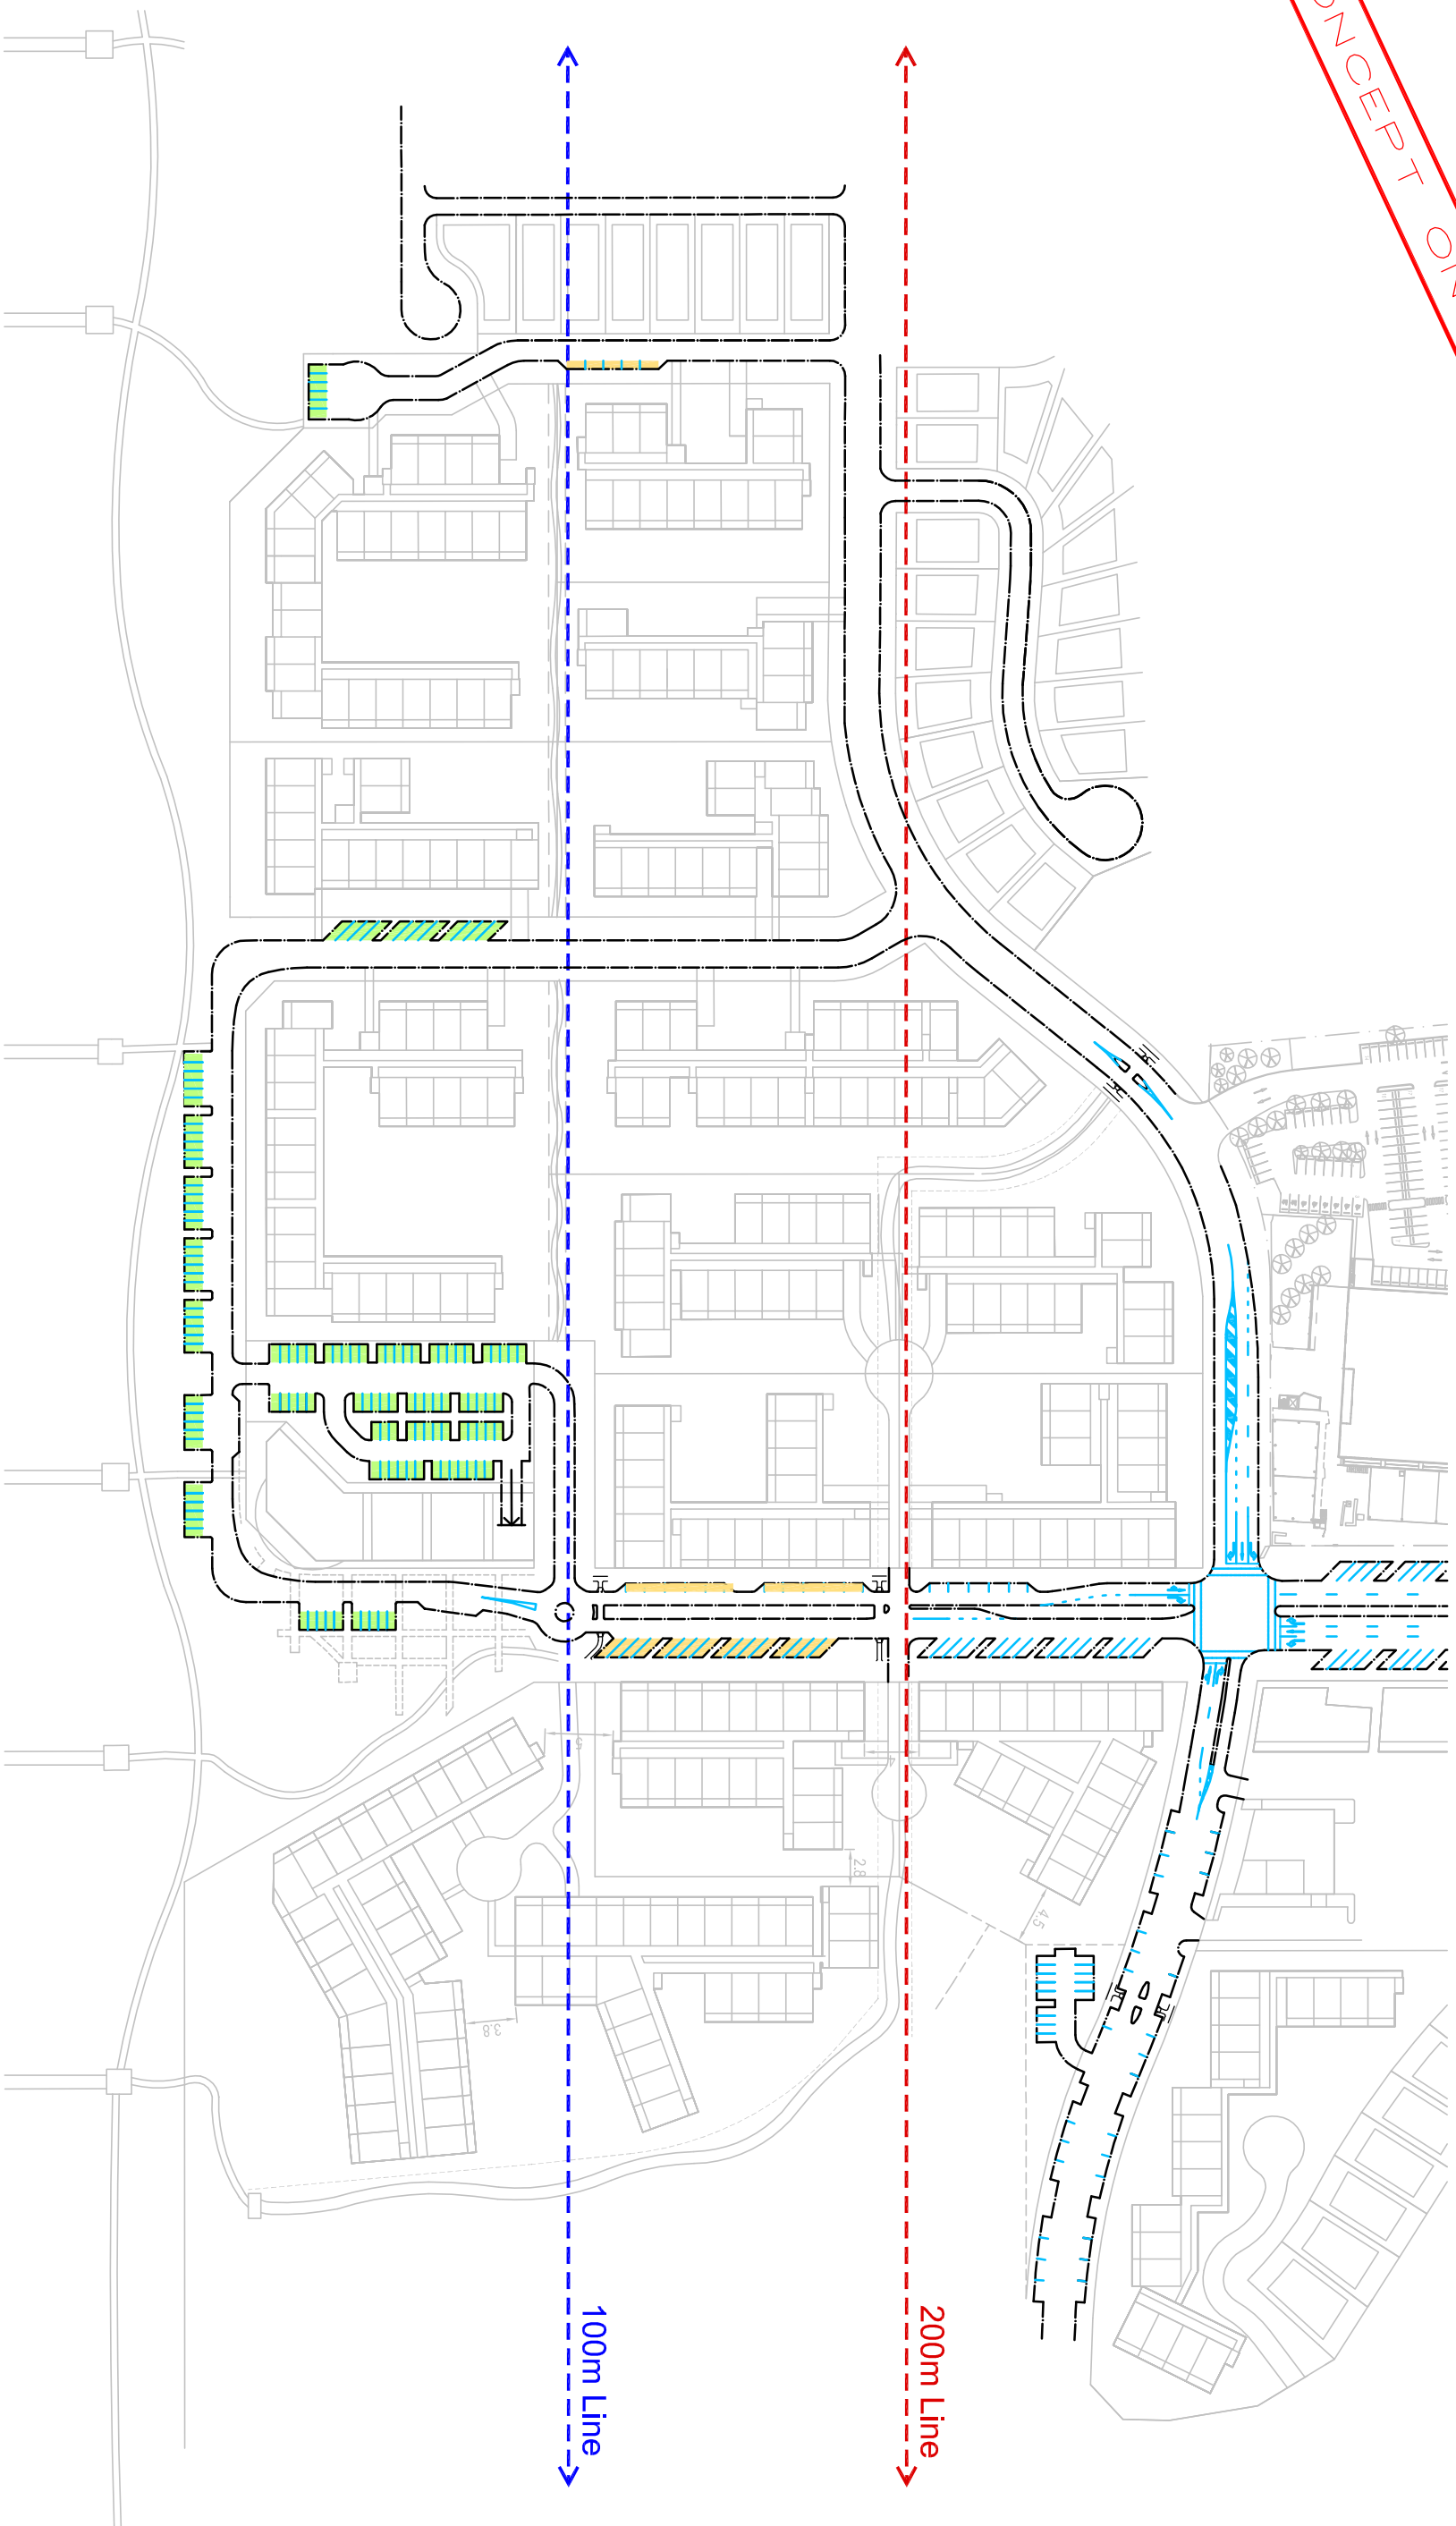

LEGEND

- | | |
|-----------------------|-----------------------|
| 141 Cars in 100m Zone | 172 Cars in 200m Zone |
|-----------------------|-----------------------|

 Cardno <i>Eppell Olsen</i>		BRISBANE Level 11.9, Cardener Chase Millbank QLD 4094 P.O. Box 388 Toowoomba QLD 4066 Tel: (07) 3310 2401 Fax: (07) 3369 9722		GOLD COAST Suite 2, 20 Mirunga Street Nerang QLD 4271 P.O. Box 381 Nerang QLD 4271 Tel: (07) 5502 1585 Fax: (07) 5502 1586		SYDNEY 910 Pacific Highway Gordon NSW 2072 Tel: (02) 9496 7700 Fax: (02) 9499 3802	
Issue	Description	Date	By	PRELIMINARY PRINT NOT FOR CONSTRUCTION 20 0 20 40 60 80 100 SCALE 1 : 1000 @ A1 SCALE 1 : 2000 @ A3			
A	ISSUE FOR COMMENT	06.01.09	AX				
B	SHOPPING CENTRE LAYOUT UPDATED	12.01.09	AX				
C	BASE UPDATED	23.01.09	AX				
North 				Base Information Supplied By NIL Design Drawn AX Checked BM Client CONSOLIDATED PROPERTIES		Project Title CASUARINA TOWN CENTRE	
DISCLAIMER: This drawing and any other documents or information provided by Cardno Engineering otherwise approved by Cardno Engineering Pty Ltd, shall be voided or amended without the consent of Cardno Eppell Olsen. RPECD No.				Drawing Title PUBLIC PARKING		Drawing No. 8491-909	
Sheet 1 of 1 Scale 1:1000 at A1 Project CE008491 Xref NIL ACAD file 8491-Base.dwg				Issue C			