


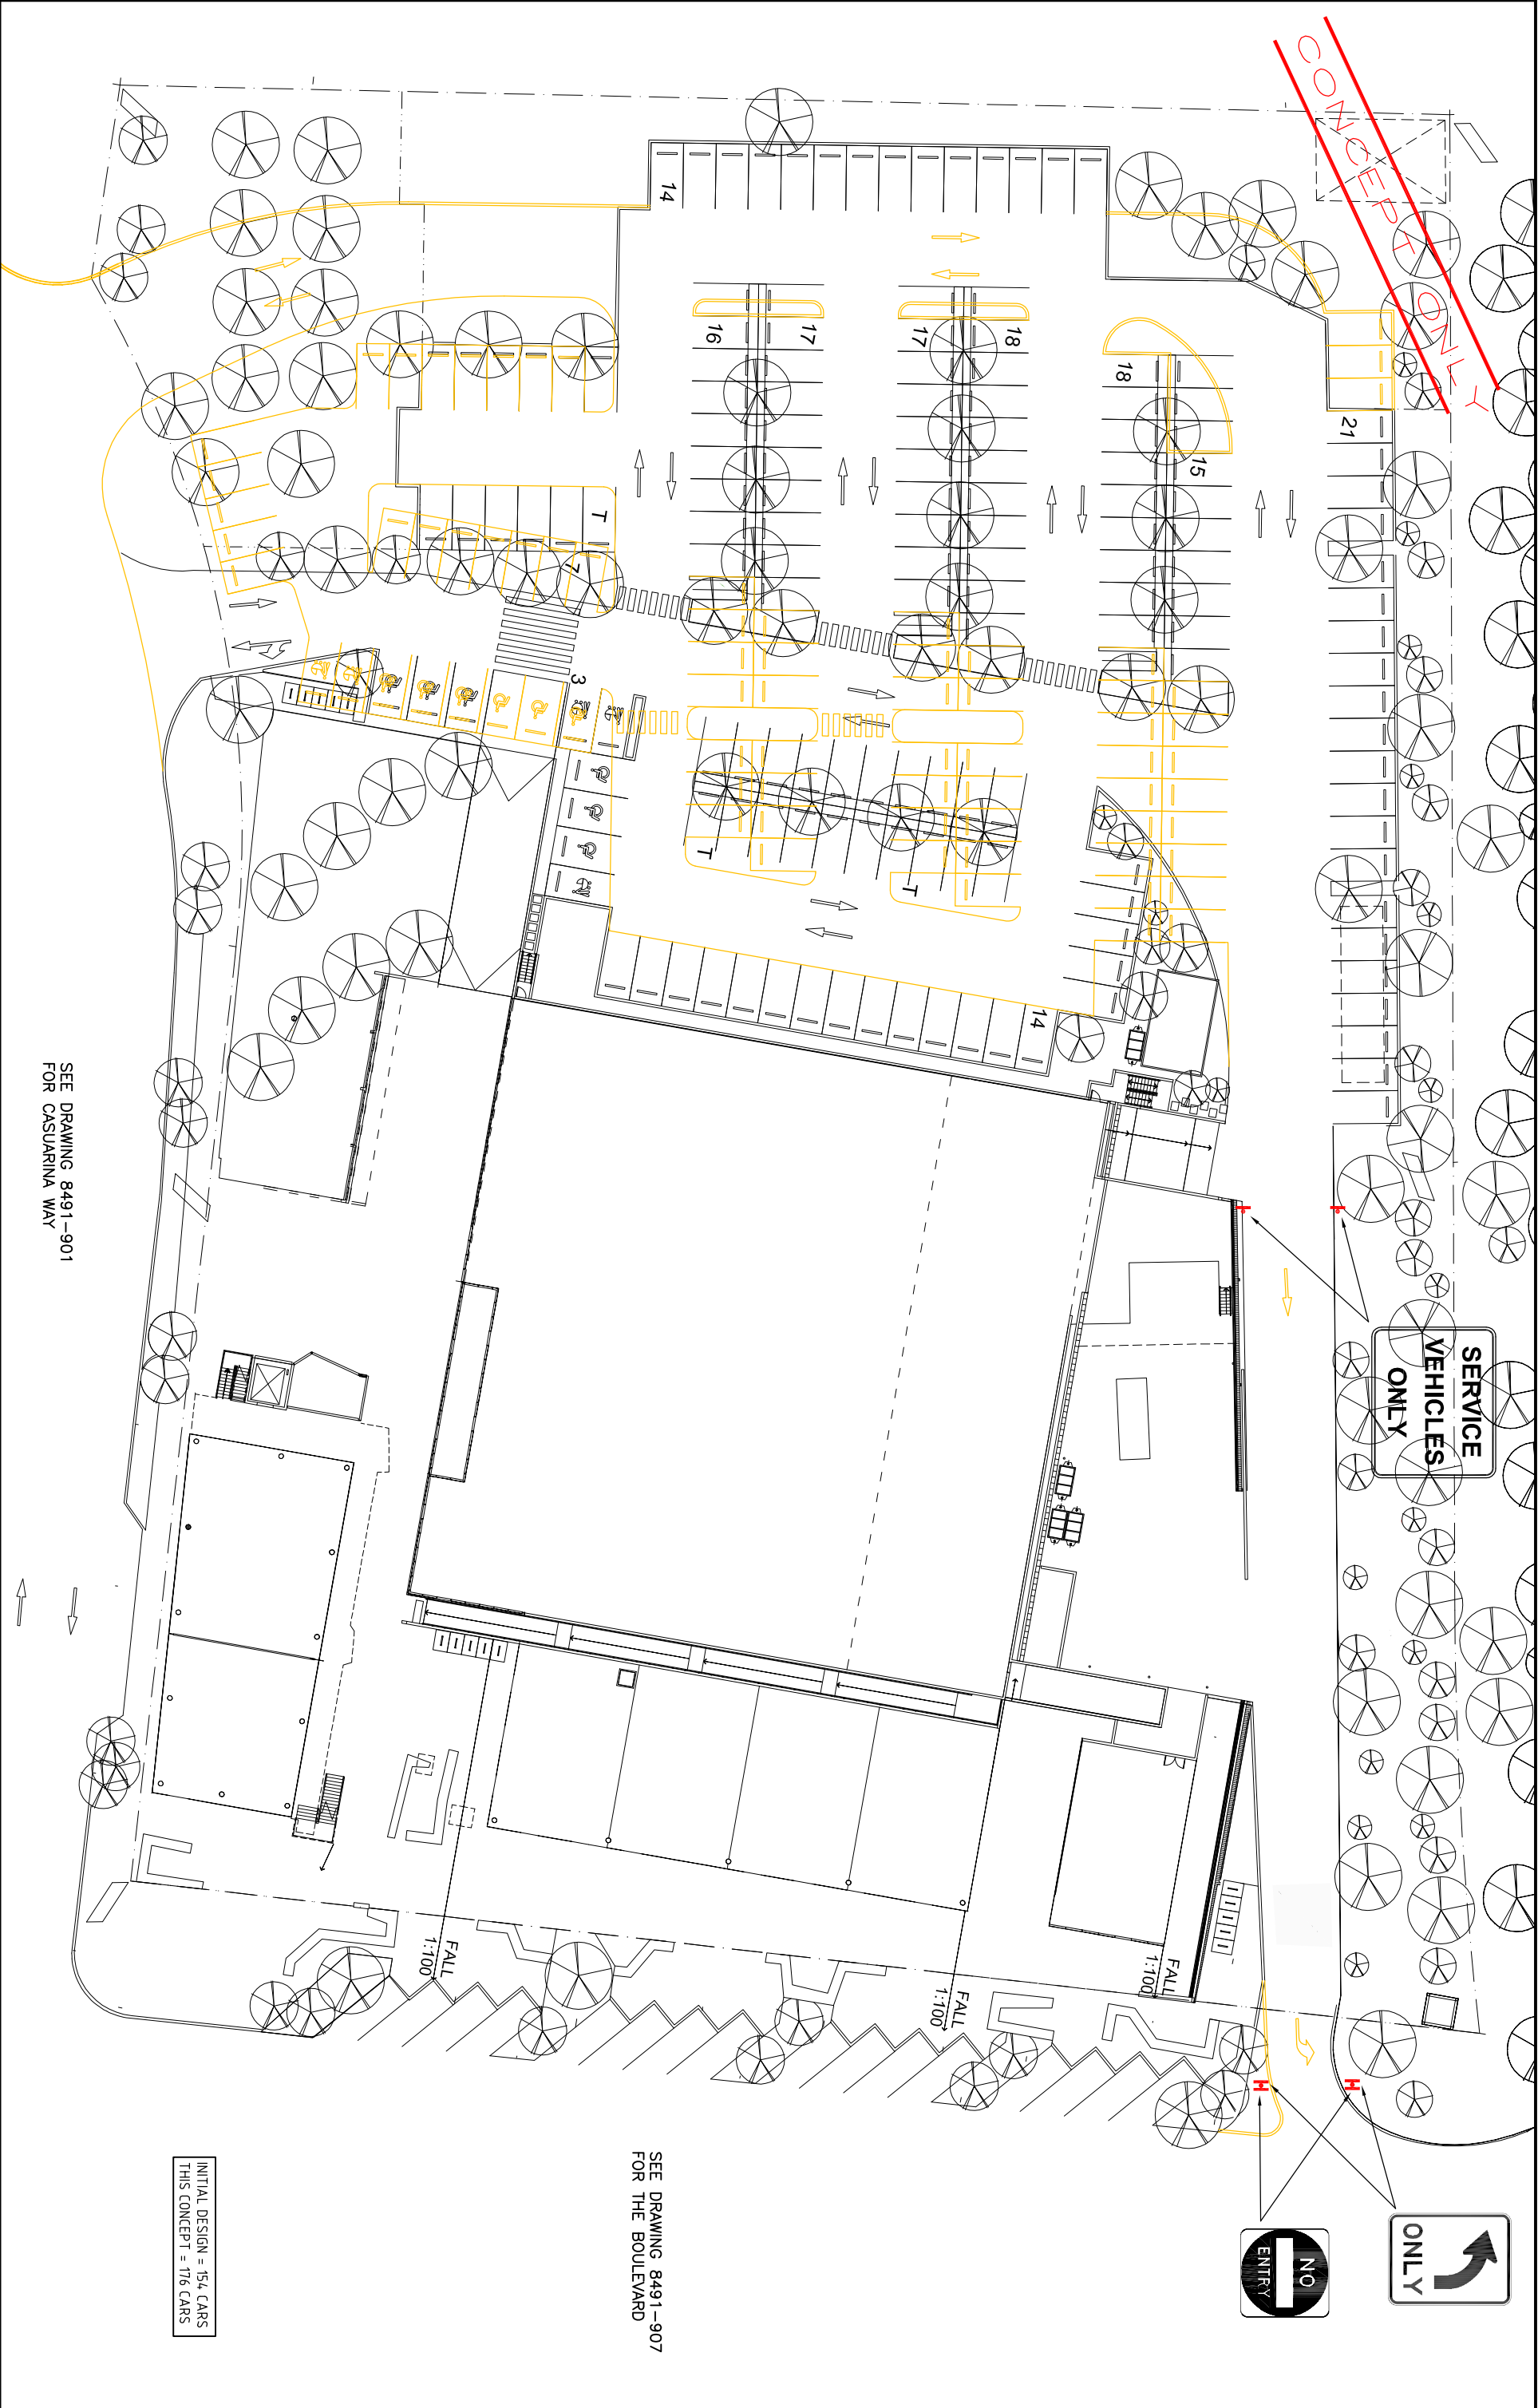

SEE DRAWING 8491-901
FOR CASUARINA WAY

SEE DRAWING 8491-907
FOR THE BOULEVARD

INITIAL DESIGN = 154 CARS
THIS CONCEPT = 176 CARS

www.cardno.com.au/eo		 Cardno Eppell Olsen		BRISBANE Level 1, 9 Gardner Close Milton QLD 4084 P.O. Box 388 Toowoomba QLD 4066 Tel: (07) 5310 2601 Fax: (07) 3388 9722		GOLD COAST Suite 2, 20 Nerang Street Nerang QLD 4211 P.O. Box 391 Nerang QLD 4211 Tel: (07) 5502 1888 Fax: (07) 5502 1888		SYDNEY 910 Pacific Highway Gordon NSW 2072 Tel: (02) 9496 7700 Fax: (02) 9499 3802					
Issue	Description	Date	By	PRELIMINARY PRINT NOT FOR CONSTRUCTION SCALE 1 : 250 @ A1 SCALE 1 : 500 @ A3 North  DISCLAIMER: This drawing and its contents are for the intended purpose only. It is not to be used for any other purpose without the consent of Cardno Eppell Olsen.									
A	ISSUE FOR COMMENT	15.01.08	J.M.										
Base Information Supplied By		Project Title		Drawing Title									
DONOVAN HILL		CASUARINA TOWN CENTRE		REVISED SHOPPING CENTRE CARPARK									
Design	Drawn	Checked	Client	Sheet	1 of 1	Issue	A						
Certified	J.M.	B.M.		Scale	1:250 at A1								
RPEO No.				Project	CE008491								
				Xref	NIL								
				ACAD file 8491_Sp-A_DWG.dwg									