


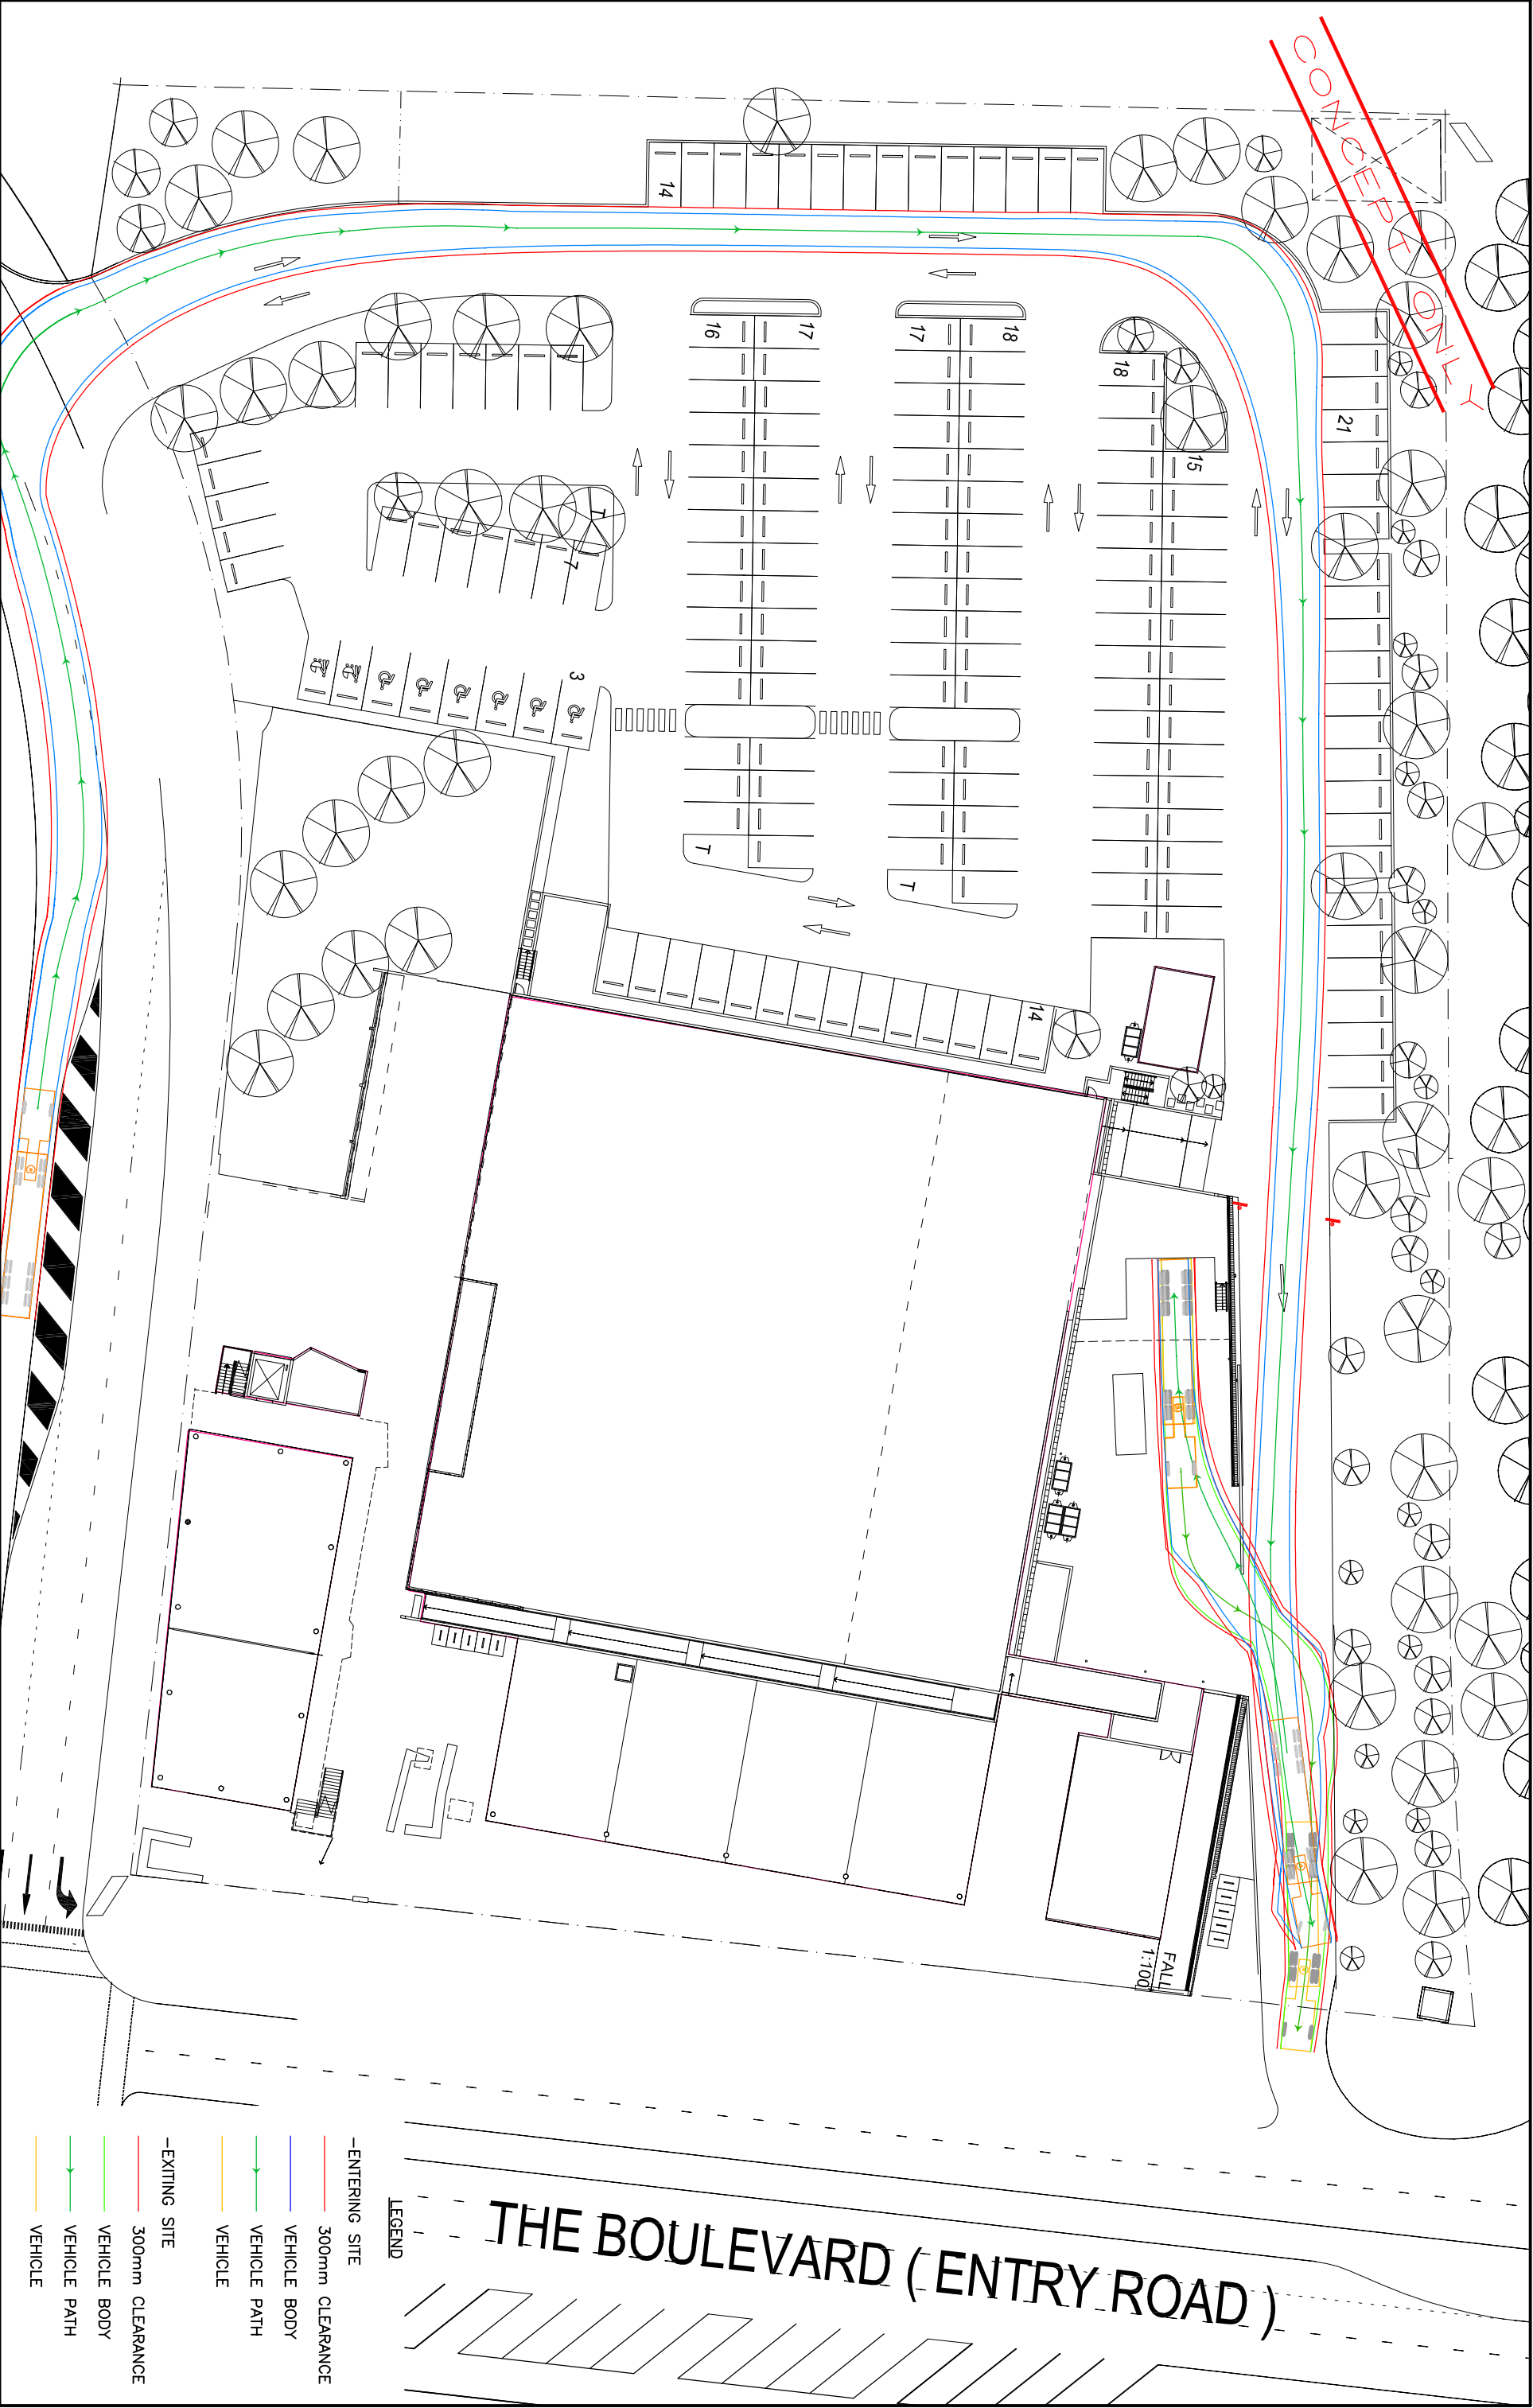

eop@eo.com.au www.cardno.com.au/eo				BRISBANE Level 1, 9 Gardner Close Milton QLD 4084 P.O. Box 388 Toowoomba QLD 4006 Tel: (07) 3310 2001 Fax: (07) 3388 9722		GOLD COAST Suite 2, 20 Nerang Street Nerang QLD 4211 P.O. Box 391 Nerang QLD 4211 Tel: (07) 5502 1888 Fax: (07) 5502 1888		SYDNEY 910 Pacific Highway Gordon NSW 2072 Tel: (02) 9496 7700 Fax: (02) 9499 3802	
Issue		Description		Date		By		A	
B		ISSUE FOR COMMENT LAYOUT AMENDED		02.12.08 12.01.09		A.X.			
North				DISCLAIMER: This drawing and its contents shall be used only for the intended purpose unless otherwise approved by Cardno Eppell Olsen. No liability shall be accepted for any loss or damage caused by the use of this drawing without the consent of Cardno Eppell Olsen.		Design		Drawn	
Base Information Supplied by		DONOVAN HILL		Checked		B.M.		Client	
Project Title		CASUARINA TOWN CENTRE		Certified		RPED No.		Drawing Title	
19M ARTICULATED VEHICLE SWEEP PATH								Drawing No.	
8491-704		1 of 1		Scale 1:250 at A1		Project CE008491		Issue	
Xref NIL								B	
ACAD file 8491_Swp_A_DWG.dwg									