


CONCEPT ONLY

REFER TO DWG 8491-102 FOR CONTINUATION

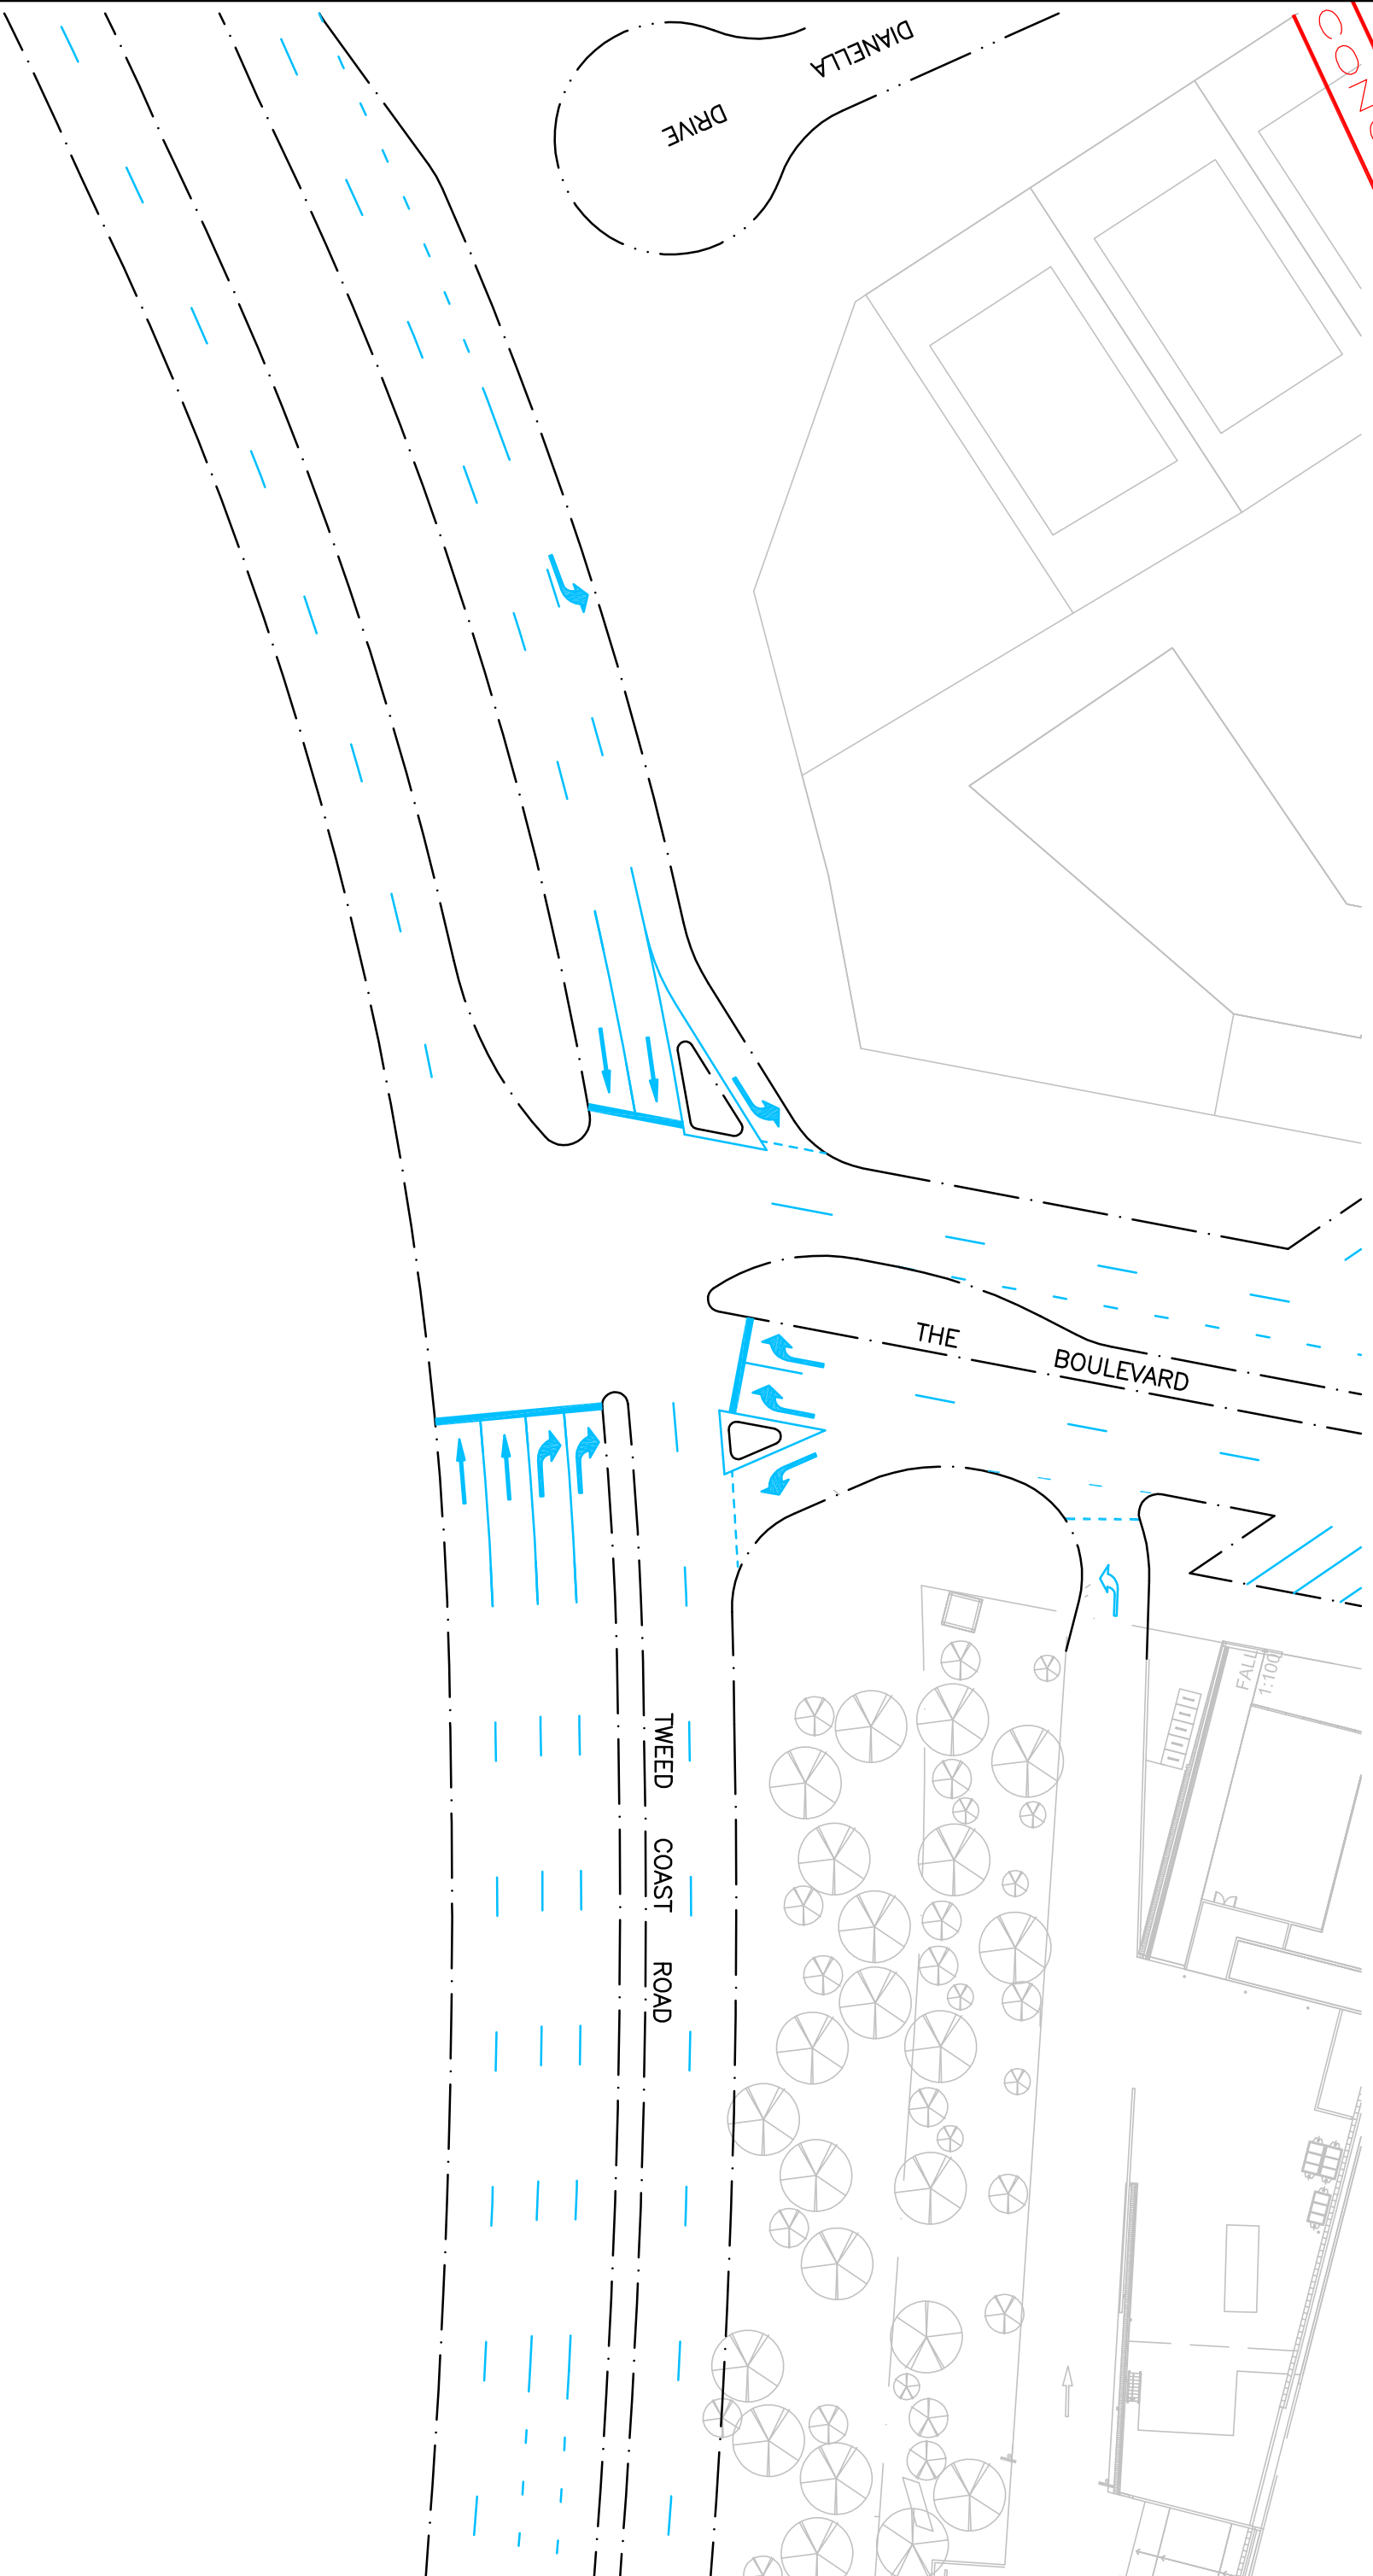

 Brisbane Level 1, 8 Gardner Close North Quay P.O. Box 388 Traralgon VIC 4606 Tel: (07) 3310 2401 Fax: (07) 3359 9722 GOLD COAST Suite 2, 20 Merang Street Merang QLD 4211 P.O. Box 381 Tel: (07) 5502 1585 Fax: (07) 5502 1586 Sydney 910 Pacific Highway Newcastle NSW 2241 P.O. Box 381 Tel: (02) 9496 7700 Fax: (02) 9499 3802	Issue	Date	Description
	A	ISSUE FOR COMMENT	02/06/07
	B	REVISED GOLD COAST INTERSECTION AMENDED	AX
	C	LAYOUT AMENDED	AX
	D	LAYOUT AMENDED	AX
	E	SHOPPING CENTRE LAYOUT UPDATED	J.M.
	F	LAYOUT AMENDED	AX
By			
 North			
PRELIMINARY PRINT NOT FOR CONSTRUCTION			
5 0 5 10 15 20 25 METRES SCALE 1 : 250 @ A1 SCALE 1 : 500 @ A3			
DISCLAIMER: This drawing and its components shall be used only for the purpose intended and no other liability approved by Cardno Eppell Olsen. This drawing cannot be used without the written consent of Cardno Eppell Olsen.			
Base Information Supplied By		Project Title	
Design		CASUARINA TOWN CENTRE	
Drawn	Checked		
AX	BM		
Client		CONSOLIDATED PROPERTIES	
Certified			
RPECD No.			
Drawing Title		DRAWING NO.	
TWEED COAST ROAD / TOWN CENTRE DRIVE INTERSECTION CONCEPT		8491-101	
Sheet 1 of 1		Issue F	
Scale 1:250 at A1		Project CC008491	
Xref NIL		ACAD file 8491-Bas.dwg	