

Donovan Hill

112 Bowen Street
Spring Hill QLD 4000
BRISBANE AUSTRALIA
ABN 80 806 378 831
TEL +61 7 3831 3255
FAX +61 7 3831 3266
mail@donovanhill.com.au


CHECK ALL DIMENSIONS ON SITE
BEFORE FABRICATION OR SET OUT.
Use figured dimensions in preference to scale.

© Donovan Hill. These designs, drawings and
specifications are copyright and must not be used,
kept or copied by any means without written permission.

CONSULTANTS

CLIENT
Kings Beach No. 2

PROJECT
Casuarina Town
Centre Project
Application Drawings
LOCATION
Casurina Beach

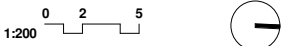

H	30.01.09	REVISED DA ISSUE
G	05.08.08	REVISED DA ISSUE
F	16.05.08	REVISED DA ISSUE
E	29.02.08	DA ISSUE
D	11.02.08	REVISED FINAL REVIEW
C	31.01.08	REVISED FINAL REVIEW
B	18.01.08	FINAL REVIEW
A	16.01.08	AMMENDMENT A
DA-2	15.01.08	DA AMMENDMENT 2
ISSUE	DATE	DESCRIPTION

PROJECT No: 874

SCALE @ A1: 1 : 200

CAD FILE:

DRAWN BY: JS

CHECKED BY: BD

COPYRIGHT: DONOVAN HILL


SHEET TITLE

Basement Plan

DA11

SUBMITTED- FOR PROJECT APPROVAL

PLOT DATE : 17/02/2009 12:31:15 PM

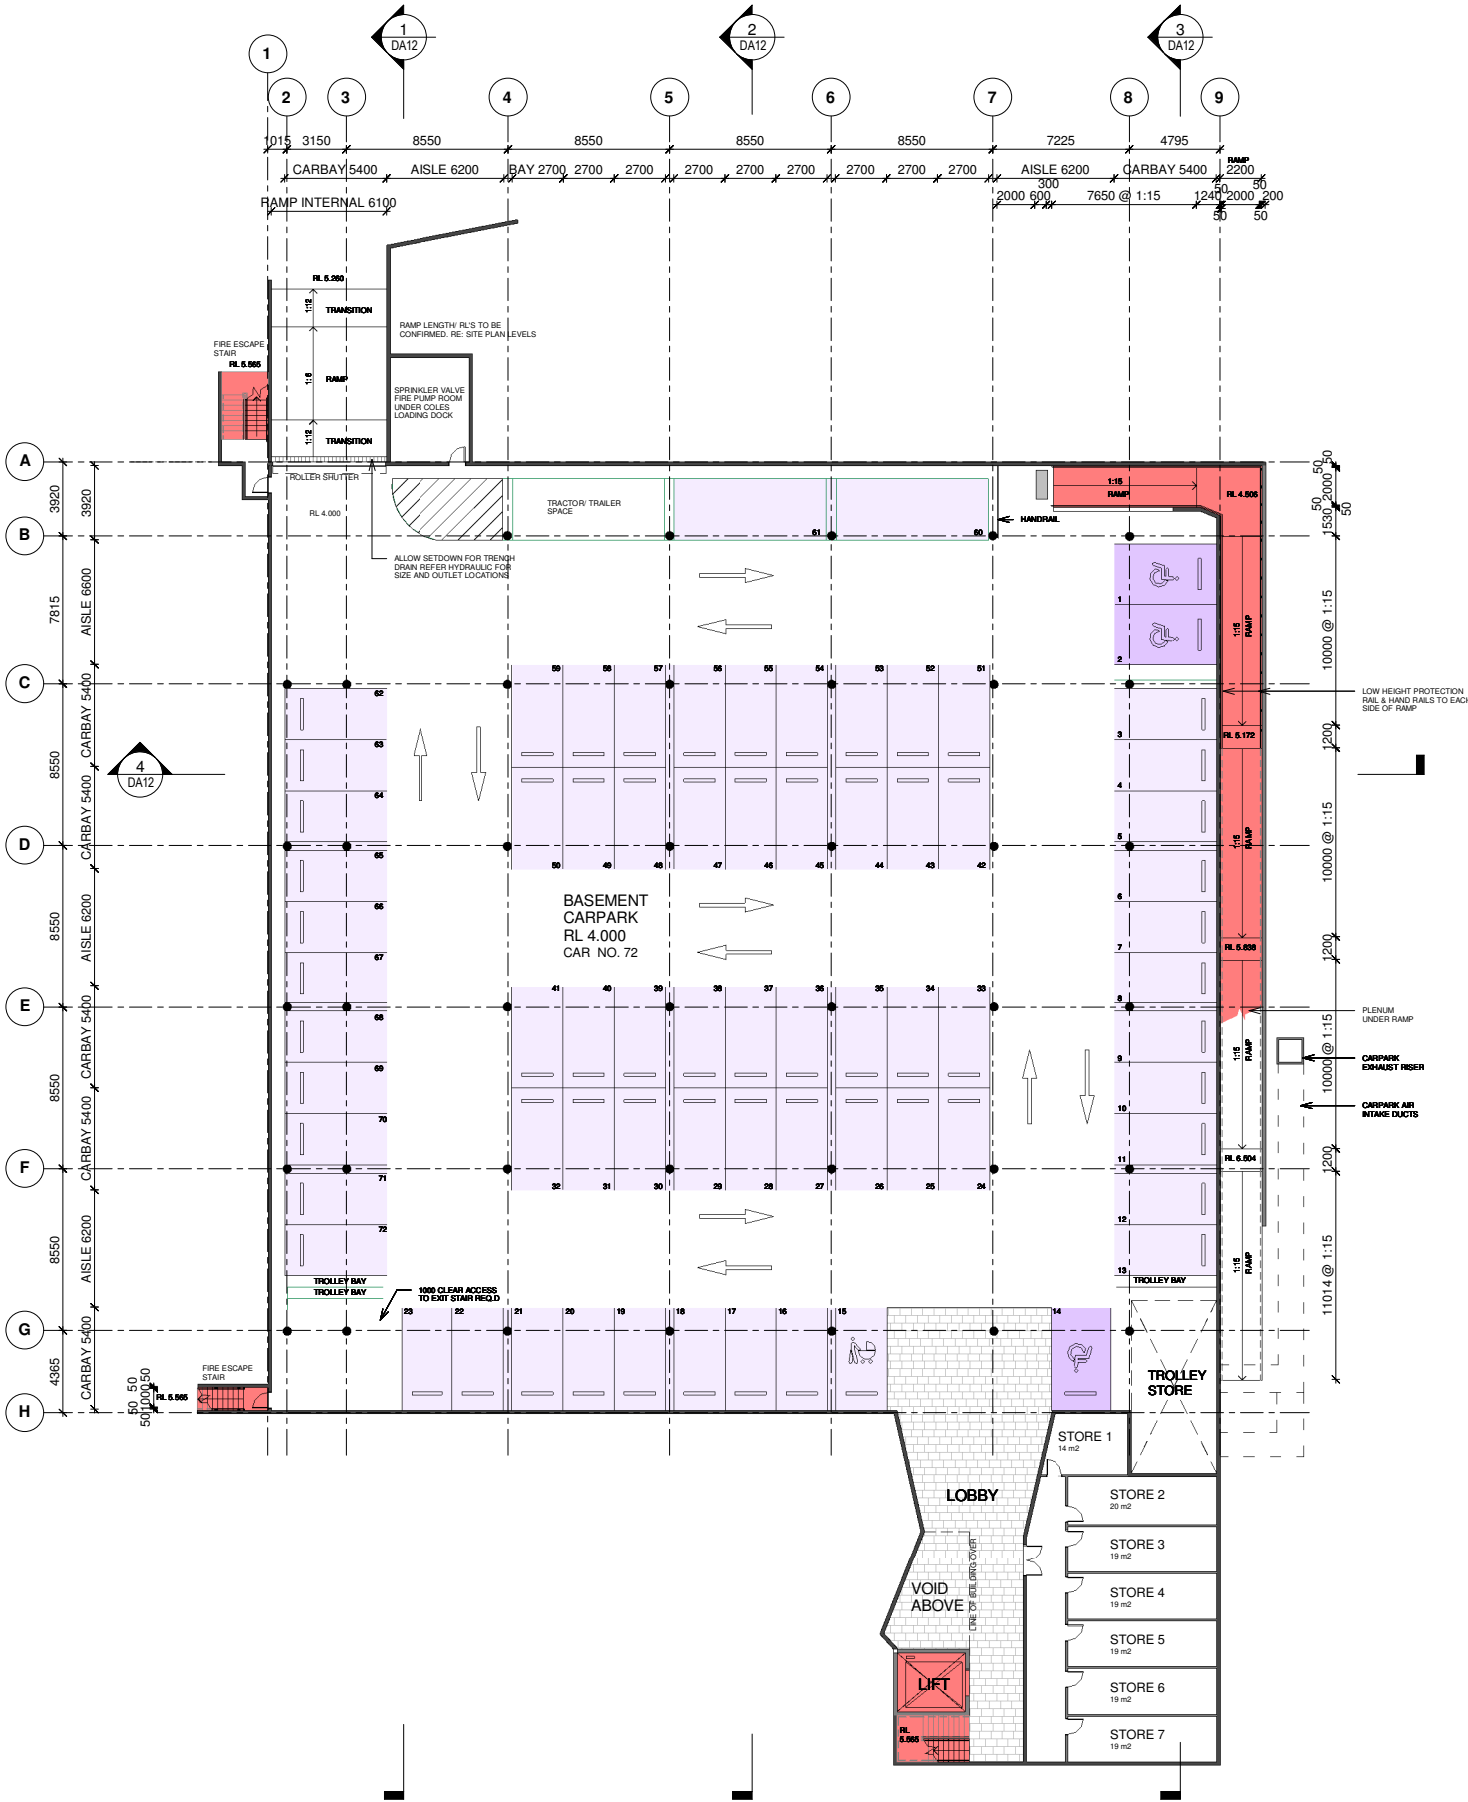

1 Basement Level Stage 1
1 : 200 DA06