

Donovan Hill

112 Bowen Street  
Spring Hill QLD 4000  
BRISBANE AUSTRALIA  
ABN 80 806 378 831  
TEL: +61 7 3831 3255  
FAX: +61 7 3831 3266  
mail@donovanhill.com.au




CHECK ALL DIMENSIONS ON SITE  
BEFORE FABRICATION OR SET OUT.  
Use figured dimensions in preference to scale.

© Donovan Hill. These designs, drawings and  
specifications are copyright and must not be used,  
kept or copied by any means without written permission.

CONSULTANTS


CLIENT  
Kings Beach No. 2

PROJECT  
Casuarina Town  
Centre Project  
Application Drawings  
LOCATION  
Casurina Beach

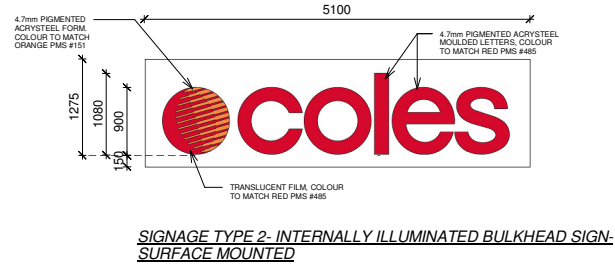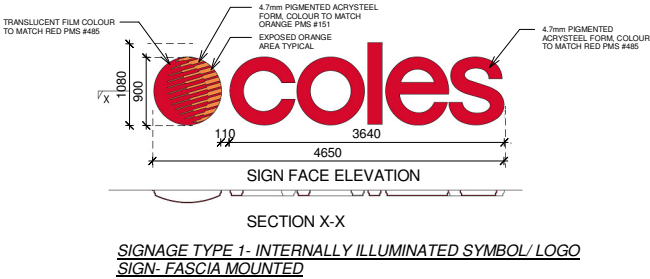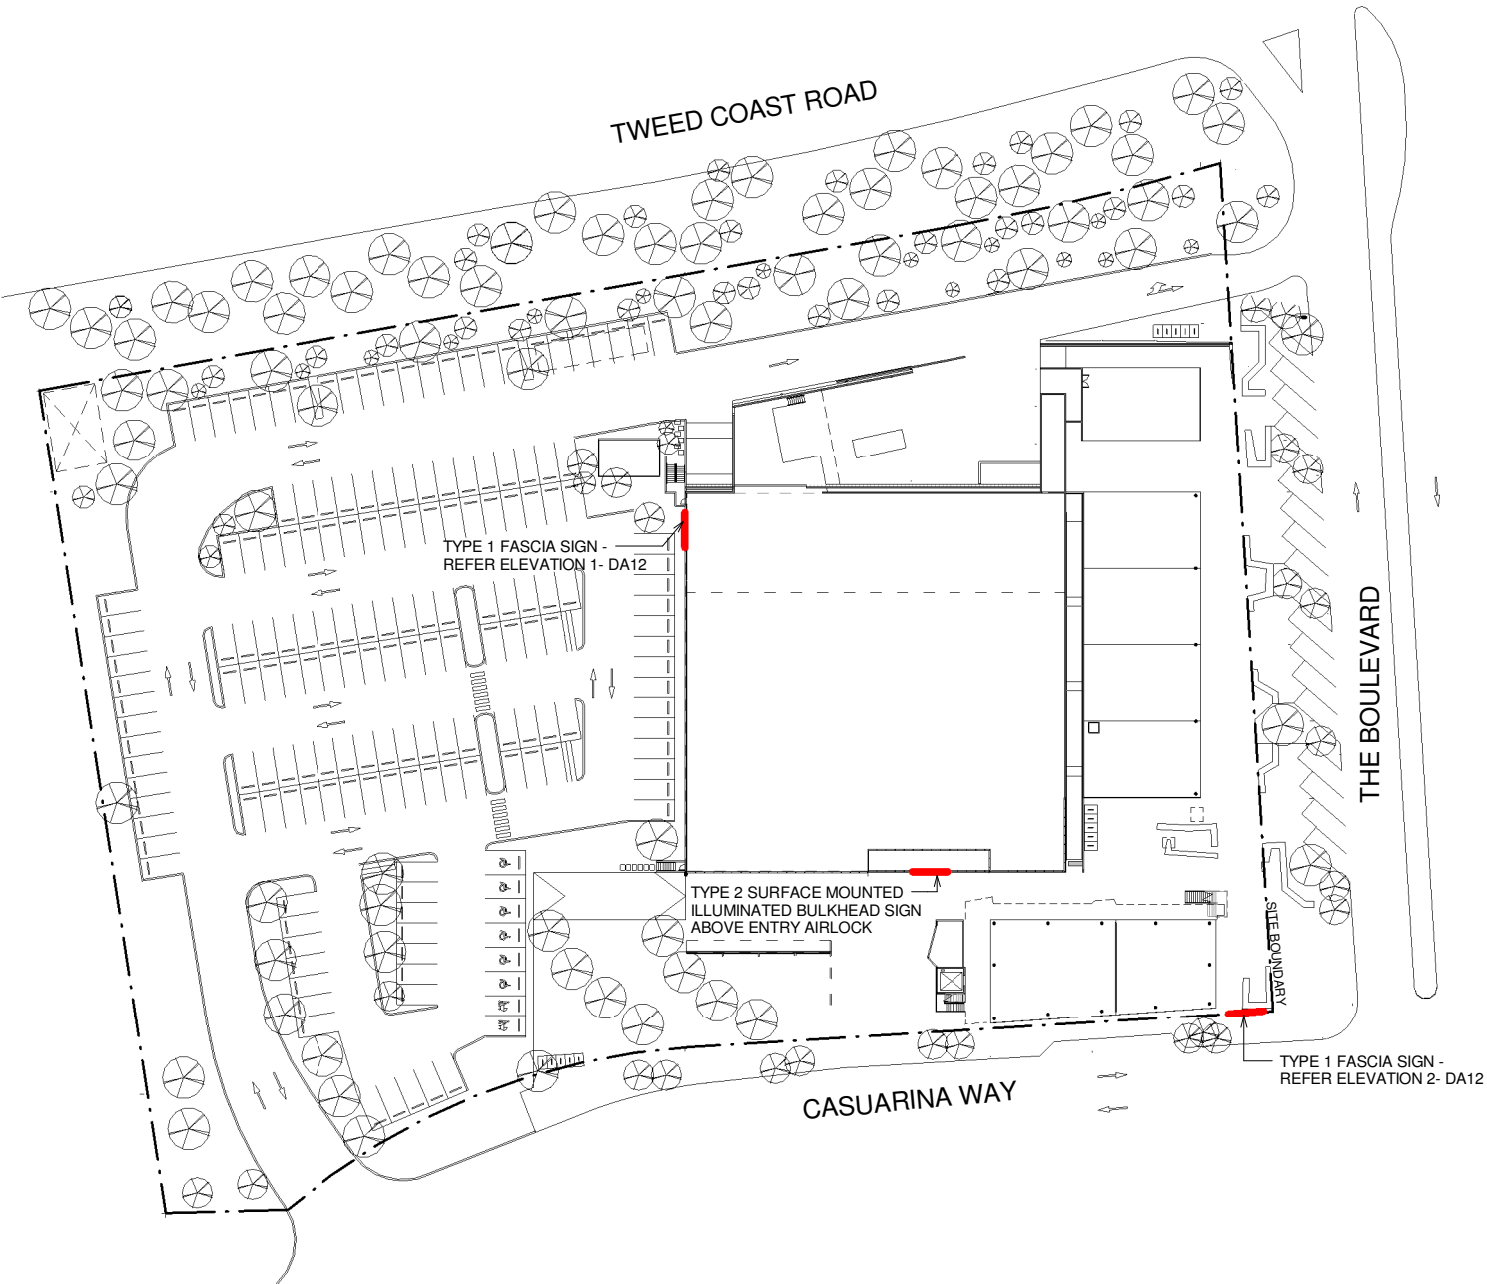

Signage details  
1 : 50

1 Signage Location Plan  
1 : 500 DA06

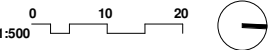

H	30.01.09	REVISED DA ISSUE
G	05.08.08	REVISED DA ISSUE
F	16.05.08	REVISED DA ISSUE
E	29.02.08	DA ISSUE
D	11.02.08	REVISED FINAL REVIEW
C	31.01.08	REVISED FINAL REVIEW
B	18.01.08	FINAL REVIEW
A	16.01.08	AMMENDMENT A

ISSUE	DATE	DESCRIPTION
PROJECT No: 874		
SCALE @ A1: As indicated		
CAD FILE:		
DRAWN BY: JS		
CHECKED BY: BD		
COPYRIGHT: DONOVAN HILL		
SHEET TITLE		

Building Signage  
Details

DA14

SUBMITTED- FOR PROJECT APPROVAL

PLOT DATE : 17/02/2009 12:34:03 PM