


KEY

ELECTRICAL EASEMENT

BUILDABLE AREA

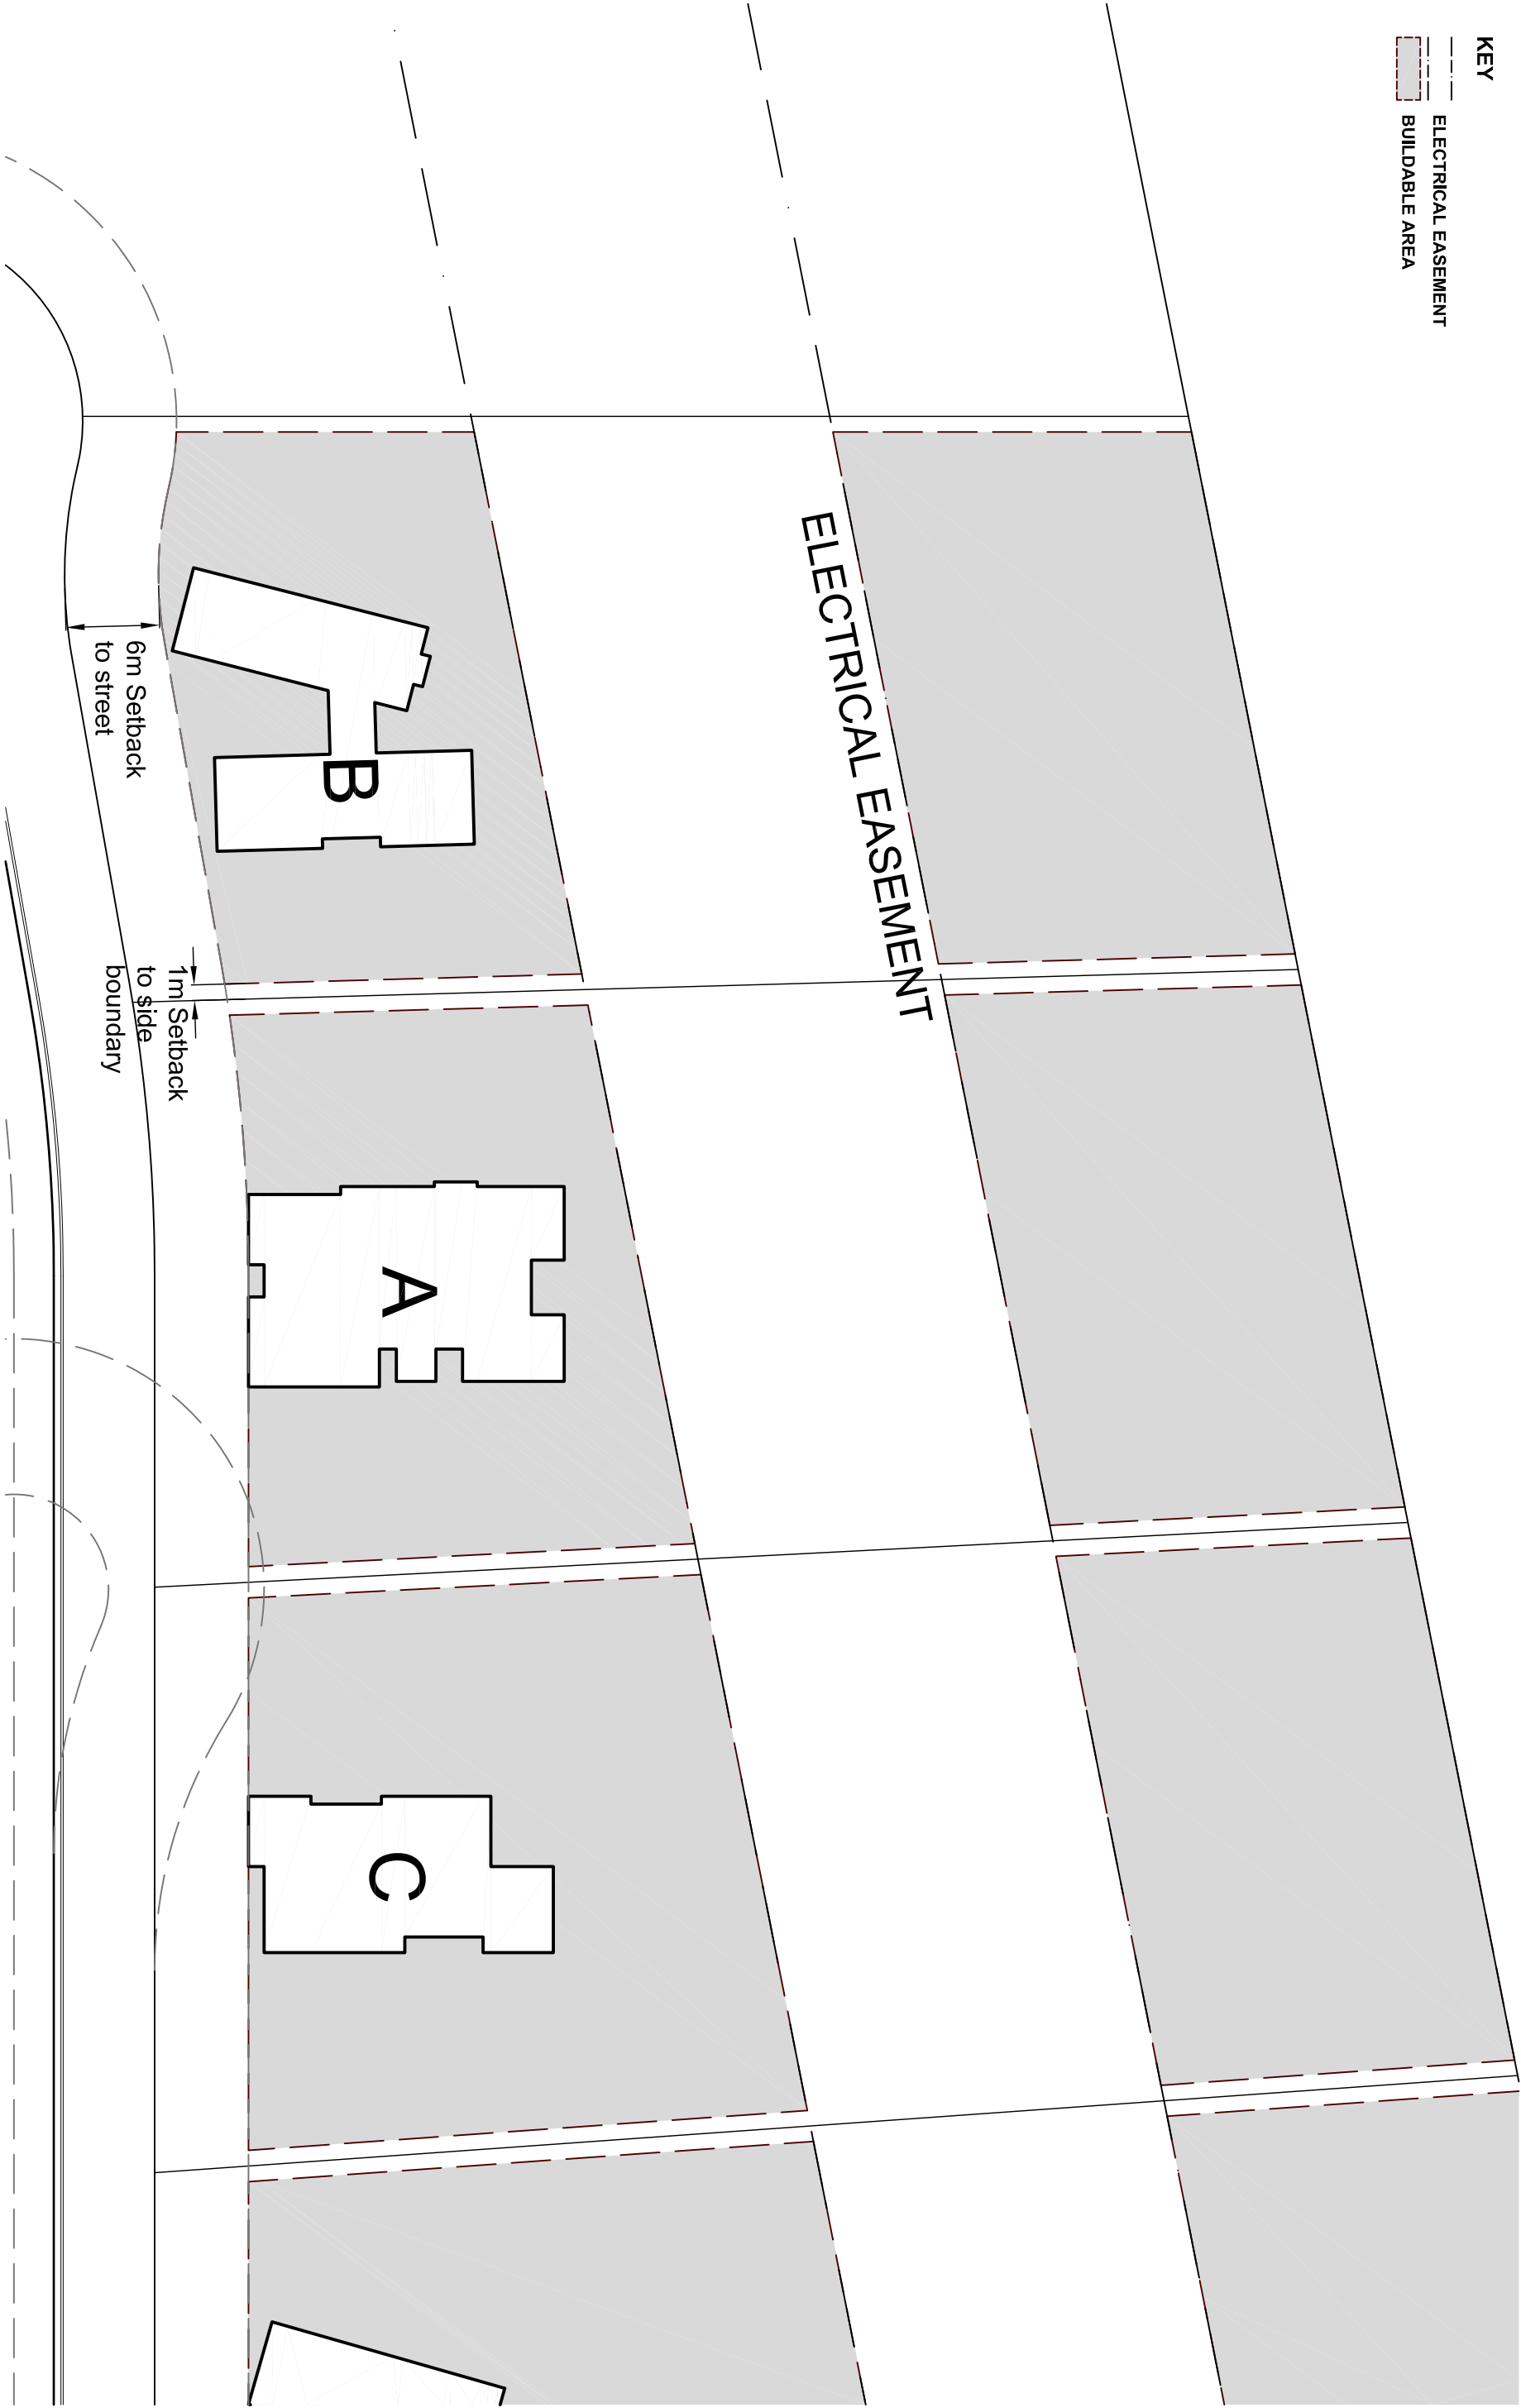

Cox Richardson

Level 2, 204 Clarence Street, Sydney 2000 Australia
Tel : 612 9267 8889 Fax : 612 9264 5944
Email : sydney@cox.com.au

Architecture Planning Urban design Interior design Health facility design

QUANTITY SURVEYOR

SERVICE CONSULTANTS

STRUCTURAL & CIVIL ENGINEER

HUNTLEE NEW TOWN

Drawn By Title _____

Checked By Number _____

Date _____

Revised By _____

The Cox Group Pty Ltd ACH 002 535 891

COX