



FIGURE 4

LEGEND

- DRAINAGE CHANNEL
- CORE RIPARIAN ZONE
- VEGETATED BUFFER (VB)
- 100YR FLOOD EXTENT
- STAGE 1 PROJECT APPLICATION
- EXISTING DAMS
- EXISTING TRIBUTARIES
- INDICATIVE BIORETENTION AREA & POSSIBLE LOCATION

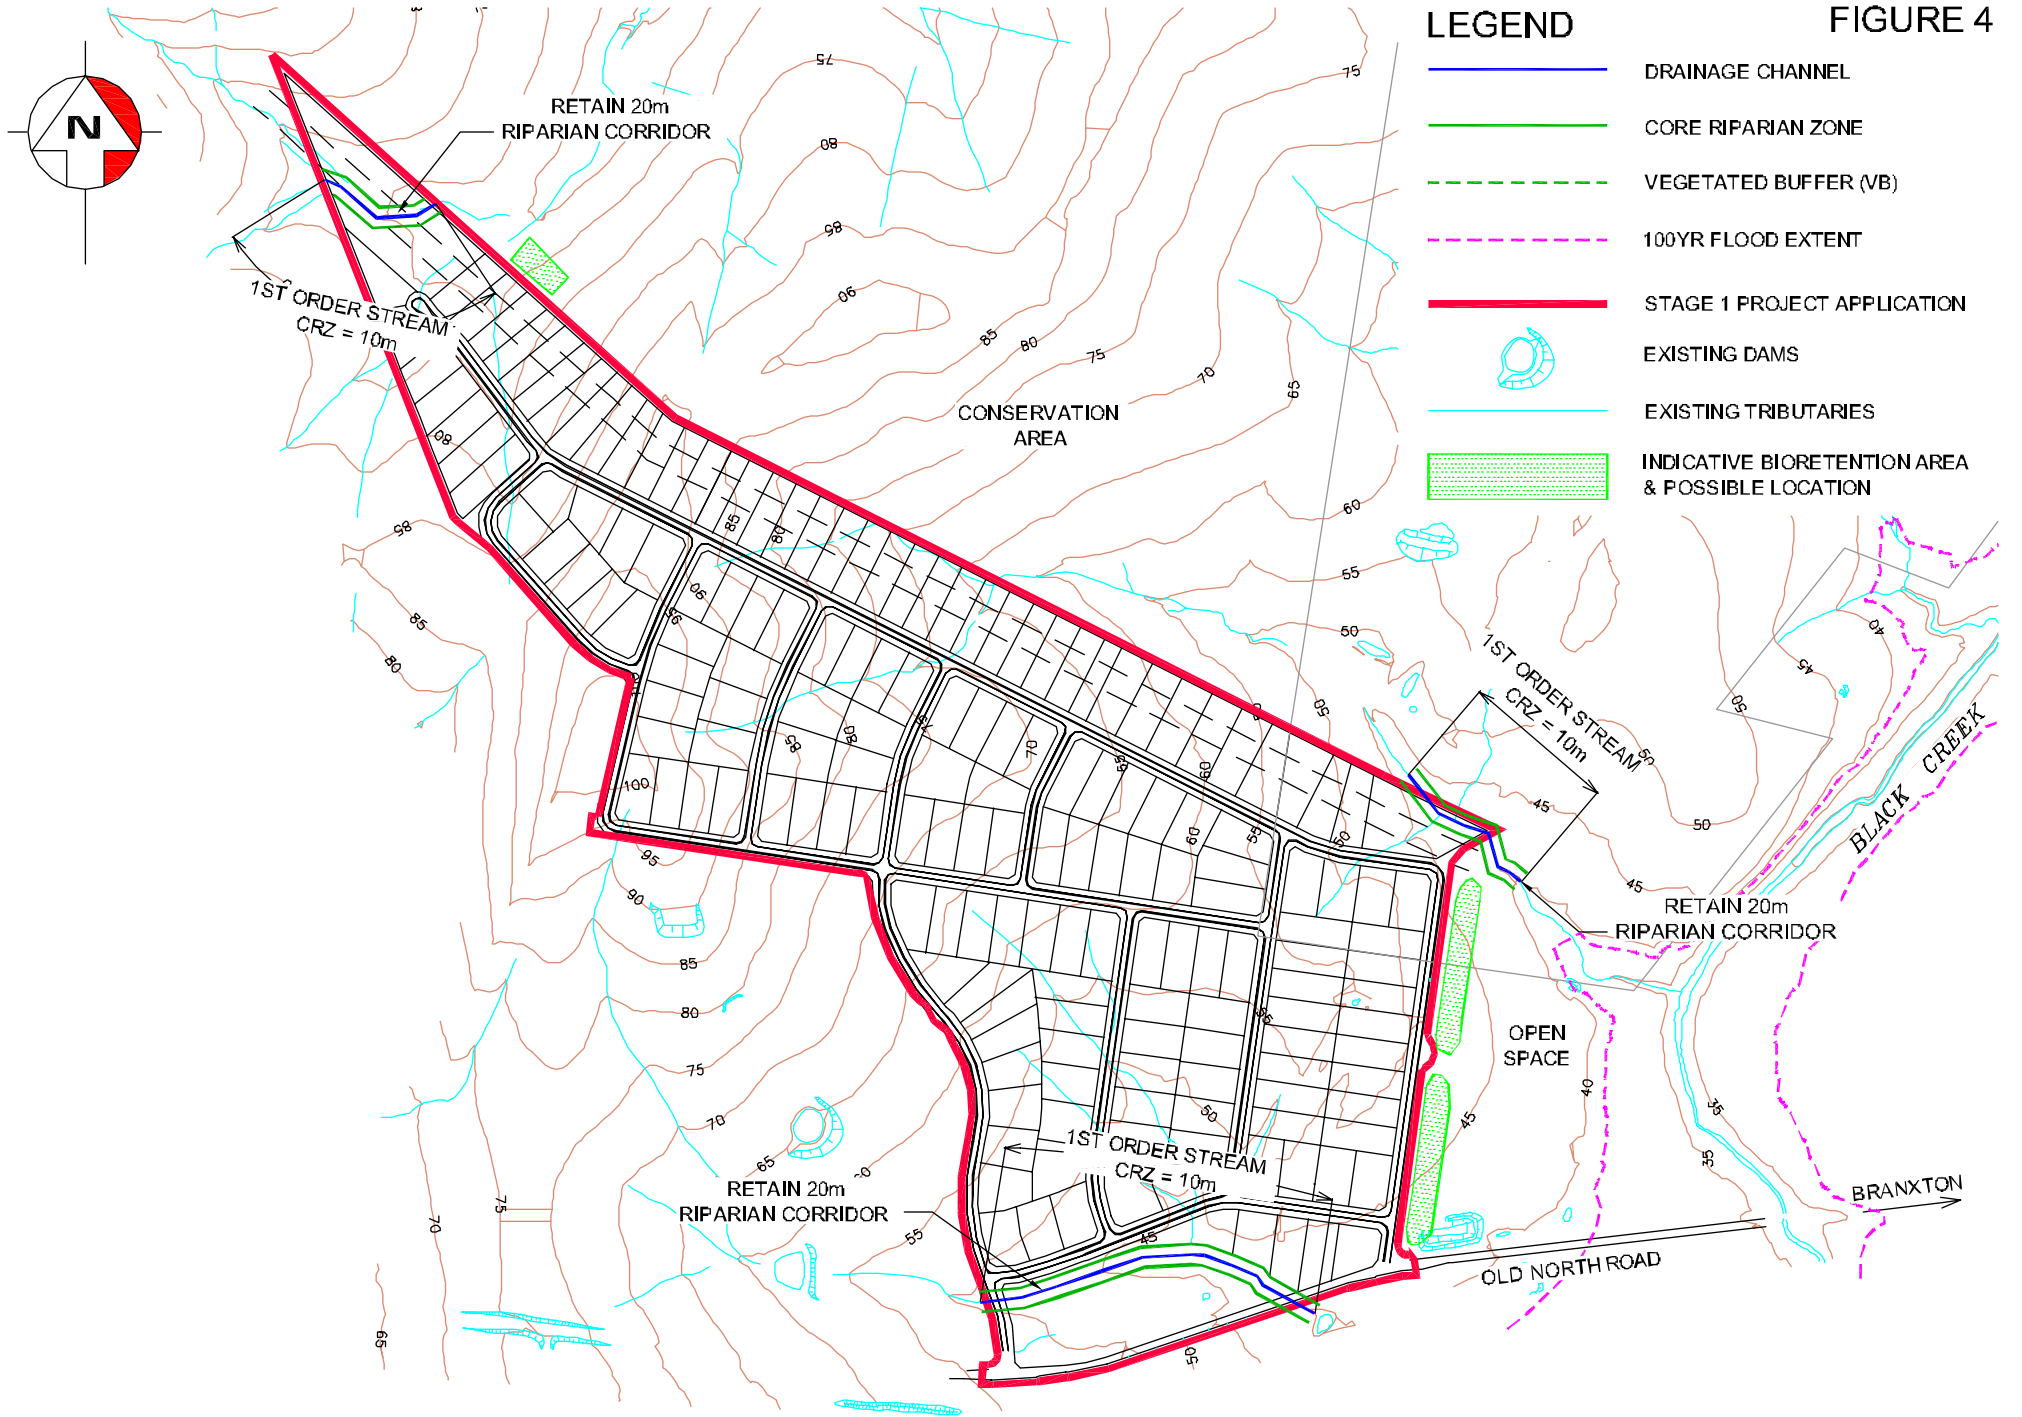

LARGE LOT AREA 2
SCALE 1:7500

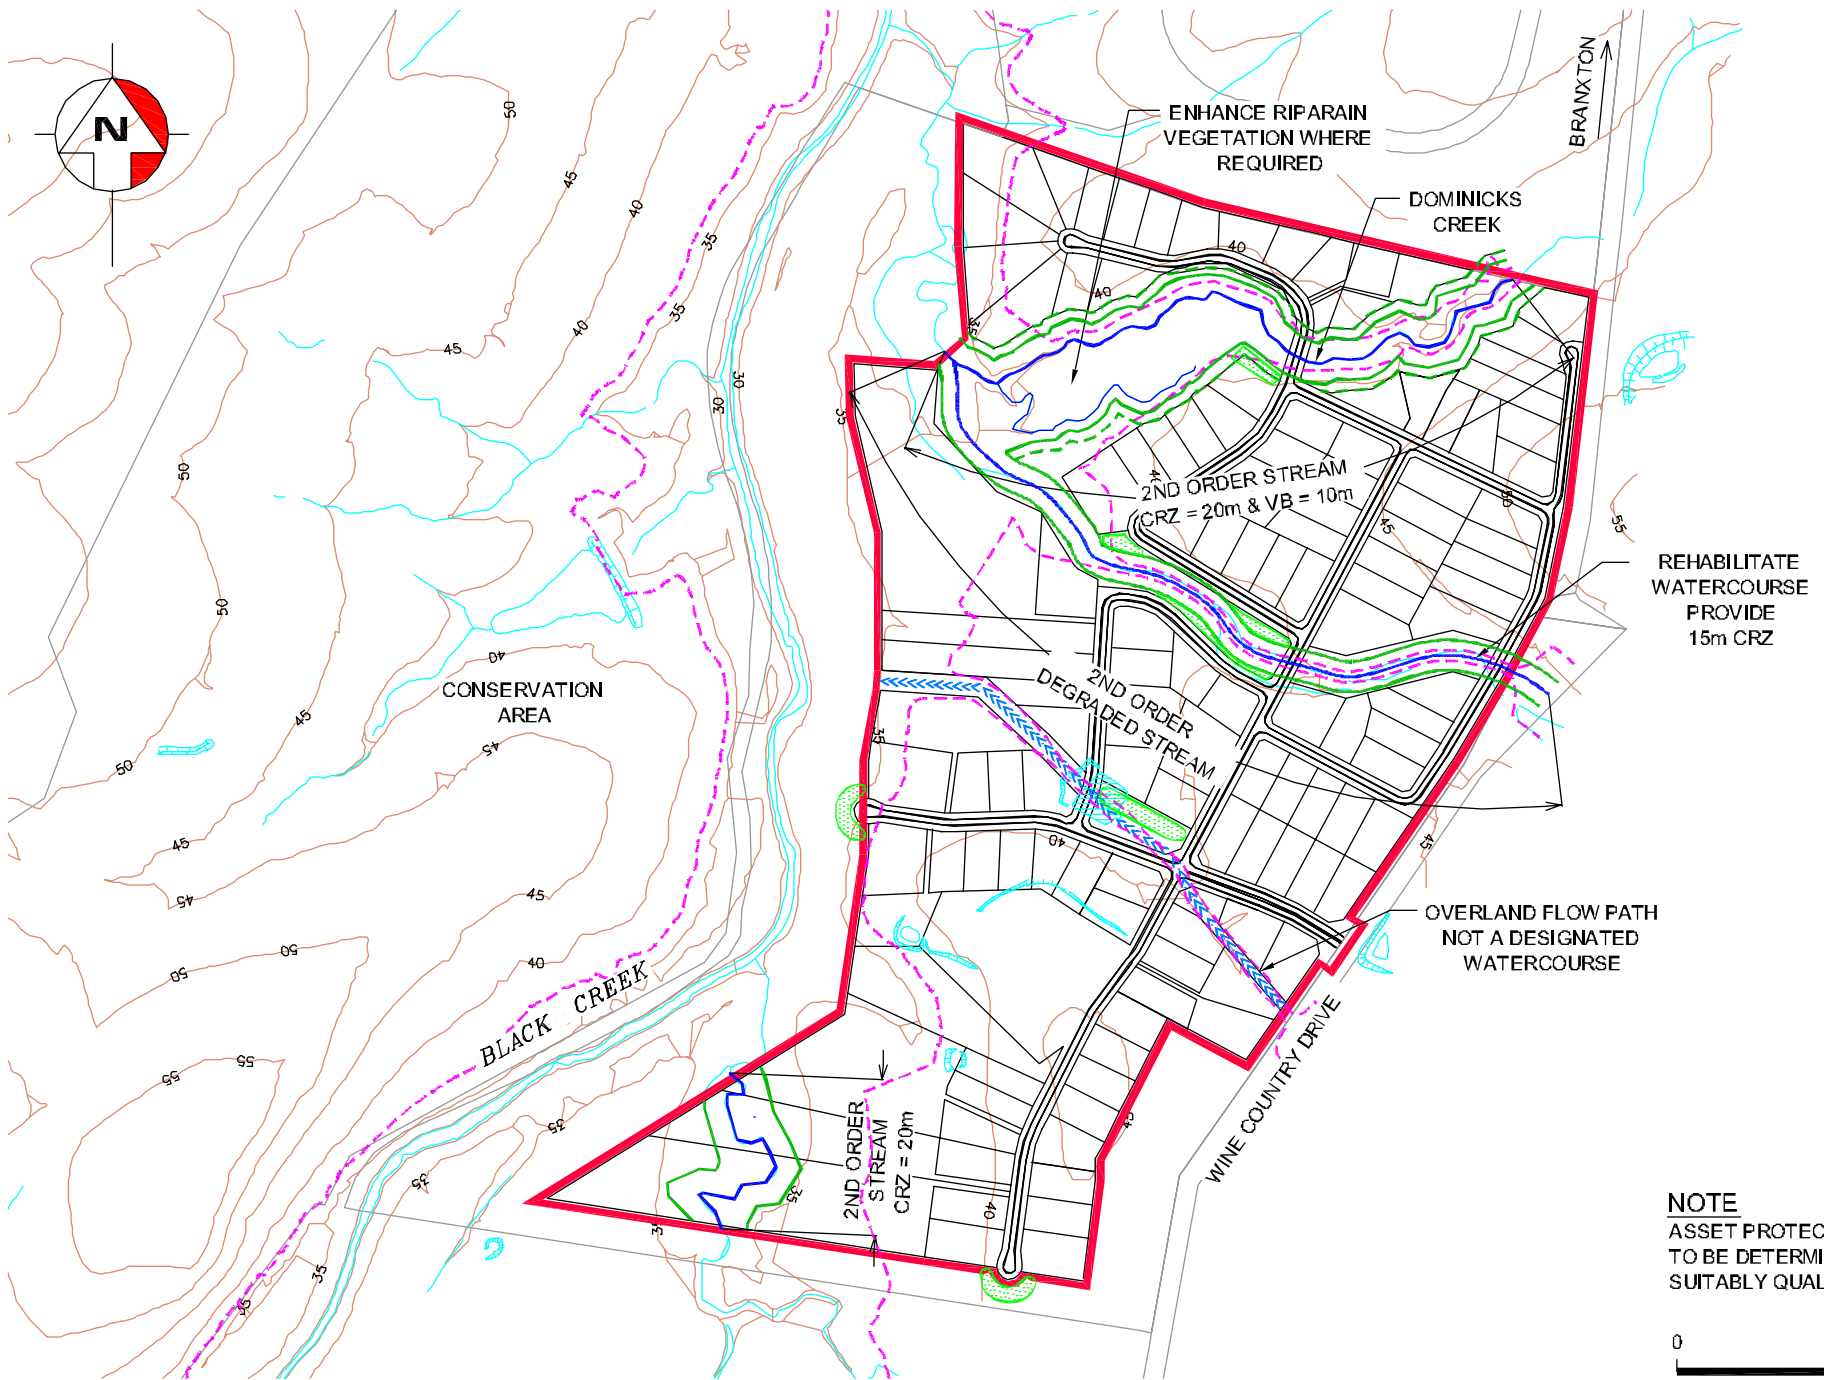

LARGE LOT AREA 1
SCALE 1:7500

NOTE
ASSET PROTECTION ZONES
TO BE DETERMINED BY A
SUITABLY QUALIFIED PERSON

