




© Department of Lands SIX Portal (2008)

When On Original AT

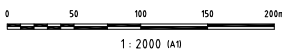

P1	ISSUE FOR INFORMATION	RD	HG	13.06.08
Issue	Description	Drawn	Ckd	Appd
				Date

Status  
**PRELIMINARY**  
NOT TO BE USED FOR CONSTRUCTION


Client  
**JOHNSON PROPERTY GROUP**

Scale (A1) 1:2000  
Datum AHD

Drawn RD  
Designed DC

Project  
**WAHROONGA ESTATE PRECINCT PLAN**

Title  
**ELECTRICAL PLAN**




HYDER CONSULTING PTY LTD  
Level 5  
161 Walker St  
North Sydney, NSW, 2060  
ABN 76 104 485 289  
Tel: +61 (0)2 8907 9000  
Fax: +61 (0)2 8907 9001

Project Code  
**AA001545**


Drawing No.  
**SKC005**

Issue  
**P1**

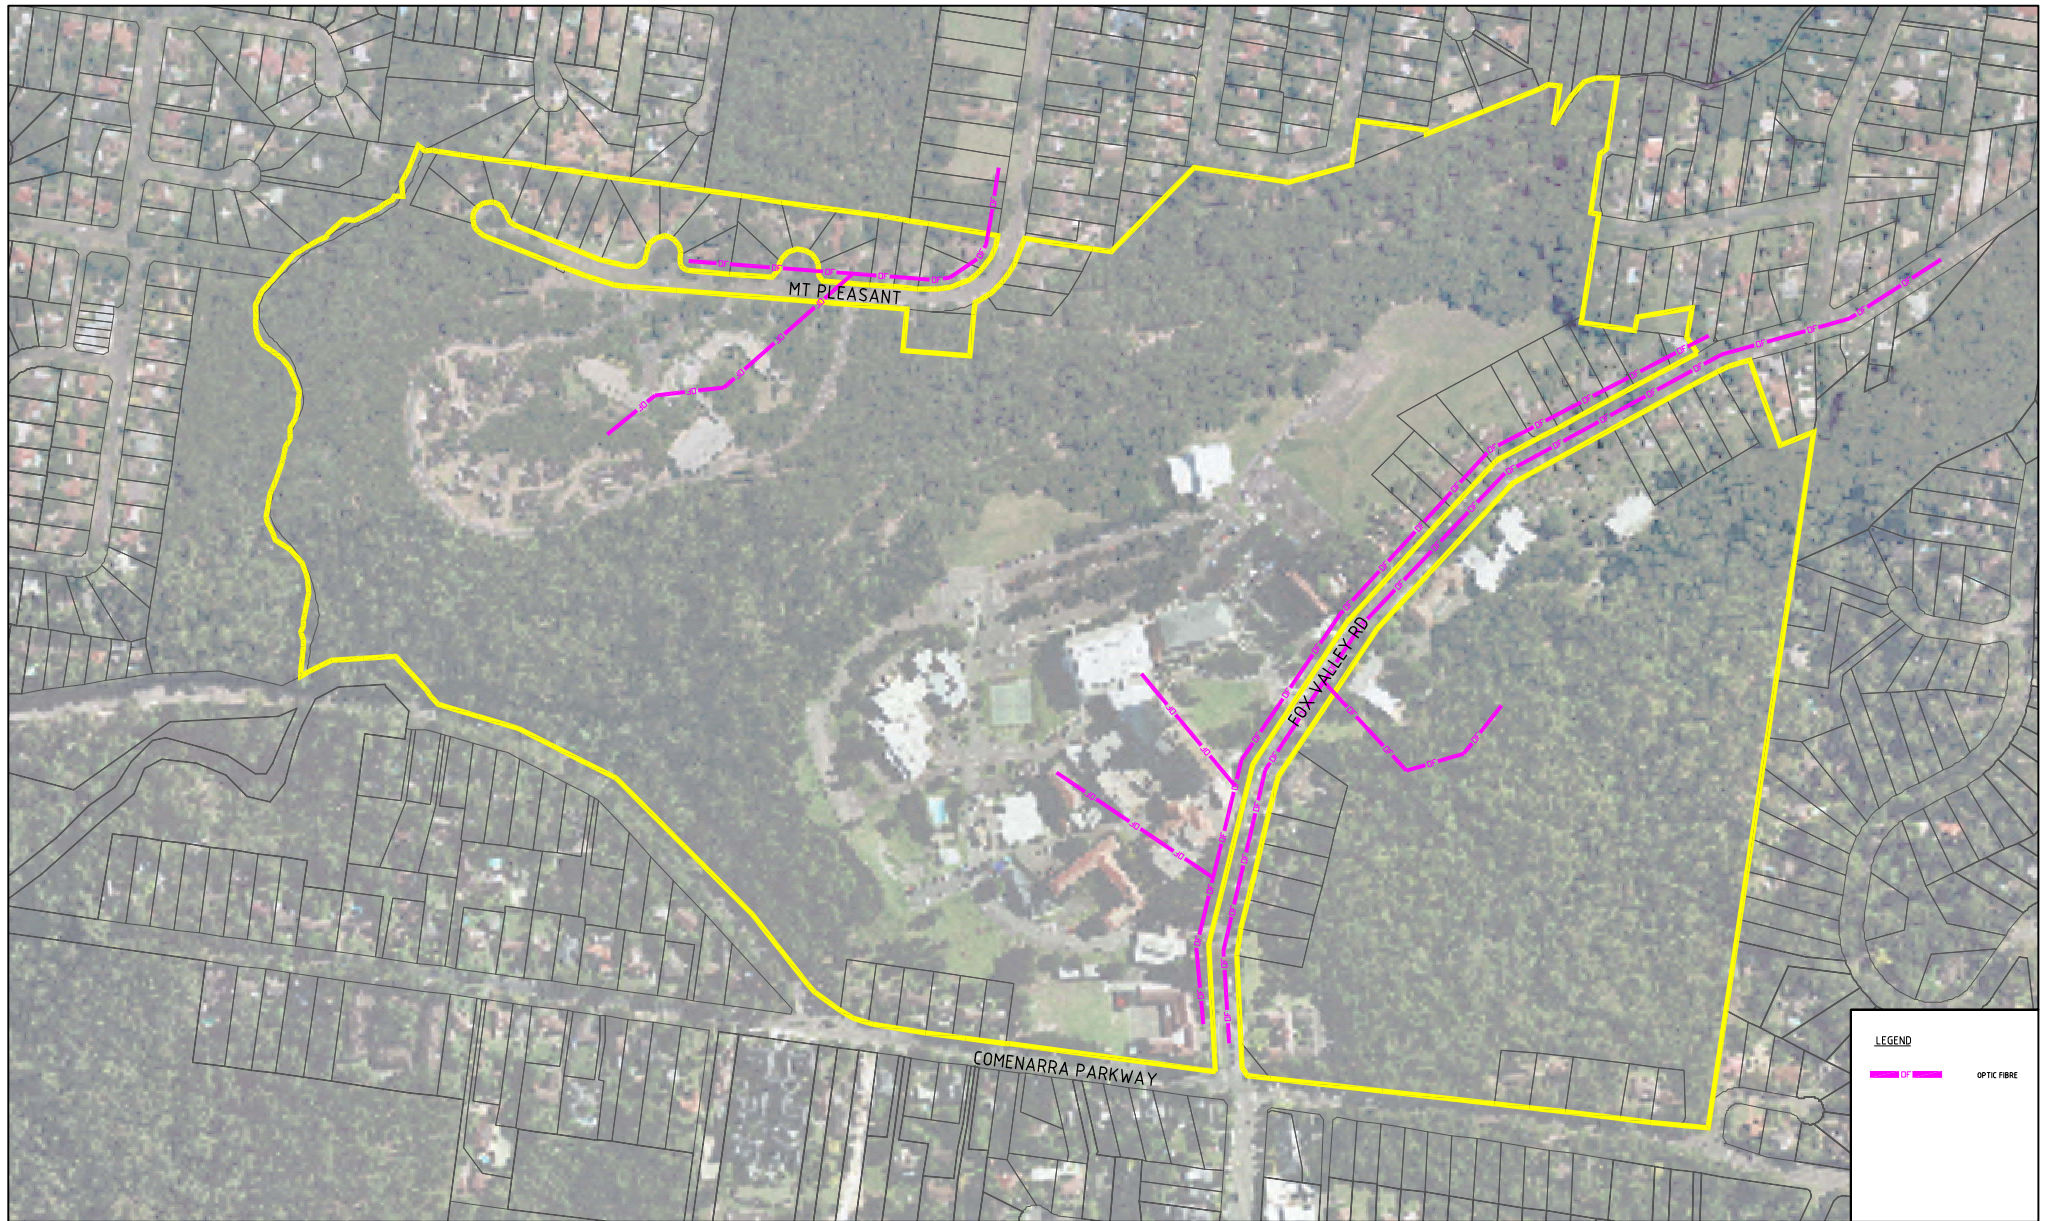

© Department of Lands SIX Portal (2008)

When On Original A1

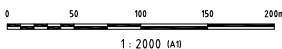

P1	ISSUE FOR INFORMATION	RD	HG	13.06.08	
Issue	Description	Drawn	Ckd	Appd	Date





Status	<b>PRELIMINARY</b> NOT TO BE USED FOR CONSTRUCTION
--------	---


Client	JOHNSON PROPERTY GROUP	
Scale (A1)	1:2000	Datum AHD
Drawn	RD	Designed DC

Project	WAHROONGA ESTATE PRECINCT PLAN	
Title	TELECOMMUNICATIONS PLAN	

	HYDER CONSULTING PTY LTD Level 5 161 Walker St North Sydney, NSW, 2060 ABN 76 104 485 289				
	Tel: +61 (0)2 8907 9000 Fax: +61 (0)2 8907 9001				
Project Code	AA001545	Drawing No.	SKC006	Issue	P1

**LEGEND**

-  OPTIC FIBRE
-  ELECTRICAL
-  GAS
-  WATER
- 0.7 DISTANCE FROM BOUNDARY (APPROX.) METERS

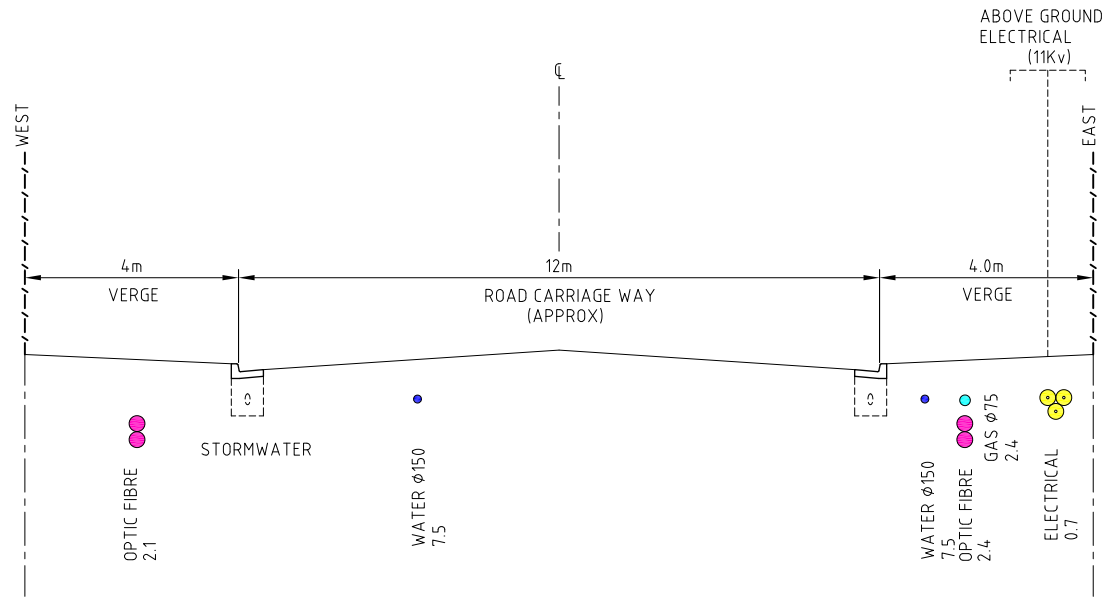

EXISTING ROAD CROSS SECTION  
FOX VALLEY ROAD  
N.T.S

P1	ISSUE FOR INFORMATION	SM	DC	GI	13.06.08
Issue	Description	Drawn	Ckd	Appd	Date

Status	<b>PRELIMINARY</b> NOT TO BE USED FOR CONSTRUCTION
Scale (A1)	NTS
Drawn	SM
Designed	DC

Client	JOHNSON PROPERTY GROUP
Scale (A1)	NTS
Datum	AHD

Project	WAHROONGA ESTATE PRECINCT PLAN
Title	TYPICAL SECTIONS

**Hyder Consulting**

HYDER CONSULTING PTY LTD  
Level 5  
161 Walker St  
North Sydney, NSW, 2060  
ABN 76 104 485 289  
Tel: +61 (0)2 8907 9000  
Fax: +61 (0)2 8907 9001

Project Code	AA001545	Drawing No.	SKC011	Issue	P1
--------------	----------	-------------	--------	-------	----