

WHILST SHADOW LINES SHOWN ON THIS DRAWING ARE INDICATED AS DISTINCT AND FINITE EDGES, THEY DO NOT TAKE INTO CONSIDERATION THIS CHARACTERISTIC AND HENCE THE TRUE POSITION OF THE SHADOW'S EDGE WILL BE SLIGHTLY IMPROVED.

3. ALL SHADOWS ON THIS PLAN HAVE BEEN PREPARED USING ARCHITECTURAL, FIELD & AERIAL SURVEY INFORMATION PROVIDED BY FOSTER + PARTNERS, DEGOTARDISMITH & PARTNERS & AAMHATCH PTY LTD RESPECTIVELY. SHADOWS CAST FROM SOME MINOR BUILDINGS ARE INDICATIVE ONLY. ACCURATE SHADOWS OF THESE BUILDINGS IS SUBJECT TO ADDITIONAL SURVEY BEING MADE AVAILABLE.

computer modelling

339 Eastern Valley Way, Castle Cove NSW 2069 phone (02) 9417 0485 facsimile (02) 9417 0531

Fraser Greecliff Developments Pty Ltd Level 11, 488 Kent St Sydney, NSW 2000 Frasers Broadway 20 - 102 Broadway Sydney, NSW 2000 Chippendale Shadow Diagram June 22nd 9.00 am E.S.T.

May 2008



The information shown on this drawing is copyright and shall not be copied or reproduced in any form or used for any purpose other than originally intended without written approval from JM computer modelling

0 20 40 60 80 SCALE 1:1600

JOB NO.

JOB NO. REV. **0805**



WHILST SHADOW LINES SHOWN ON THIS DRAWING ARE INDICATED AS DISTINCT AND FINITE EDGES, THEY DO NOT TAKE INTO CONSIDERATION THIS CHARACTERISTIC AND HENCE THE TRUE POSITION OF THE SHADOW'S EDGE WILL BE SLIGHTLY IMPROVED.

3. ALL SHADOWS ON THIS PLAN HAVE BEEN PREPARED USING ARCHITECTURAL, FIELD & AERIAL SURVEY INFORMATION PROVIDED BY FOSTER + PARTNERS, DEGOTARDISMITH & PARTNERS & AAMHATCH PTY LTD RESPECTIVELY. SHADOWS CAST FROM SOME MINOR BUILDINGS ARE INDICATIVE ONLY. ACCURATE SHADOWS OF THESE BUILDINGS IS SUBJECT TO ADDITIONAL SURVEY BEING MADE AVAILABLE.



The information shown on this drawing is copyright and shall not be copied or reproduced in any form or used for any purpose other than originally intended without written approval from JM computer modelling

Fraser Greecliff Developments Pty Ltd Level 11, 488 Kent St Sydney, NSW 2000 Frasers Broadway 20 - 102 Broadway Sydney, NSW 2000 Chippendale

SCALE 1:1600

Shadow Diagram June 22nd 10.00 am E.S.T.

May 2008




REV.

40 60 80

JOB NO.

0805

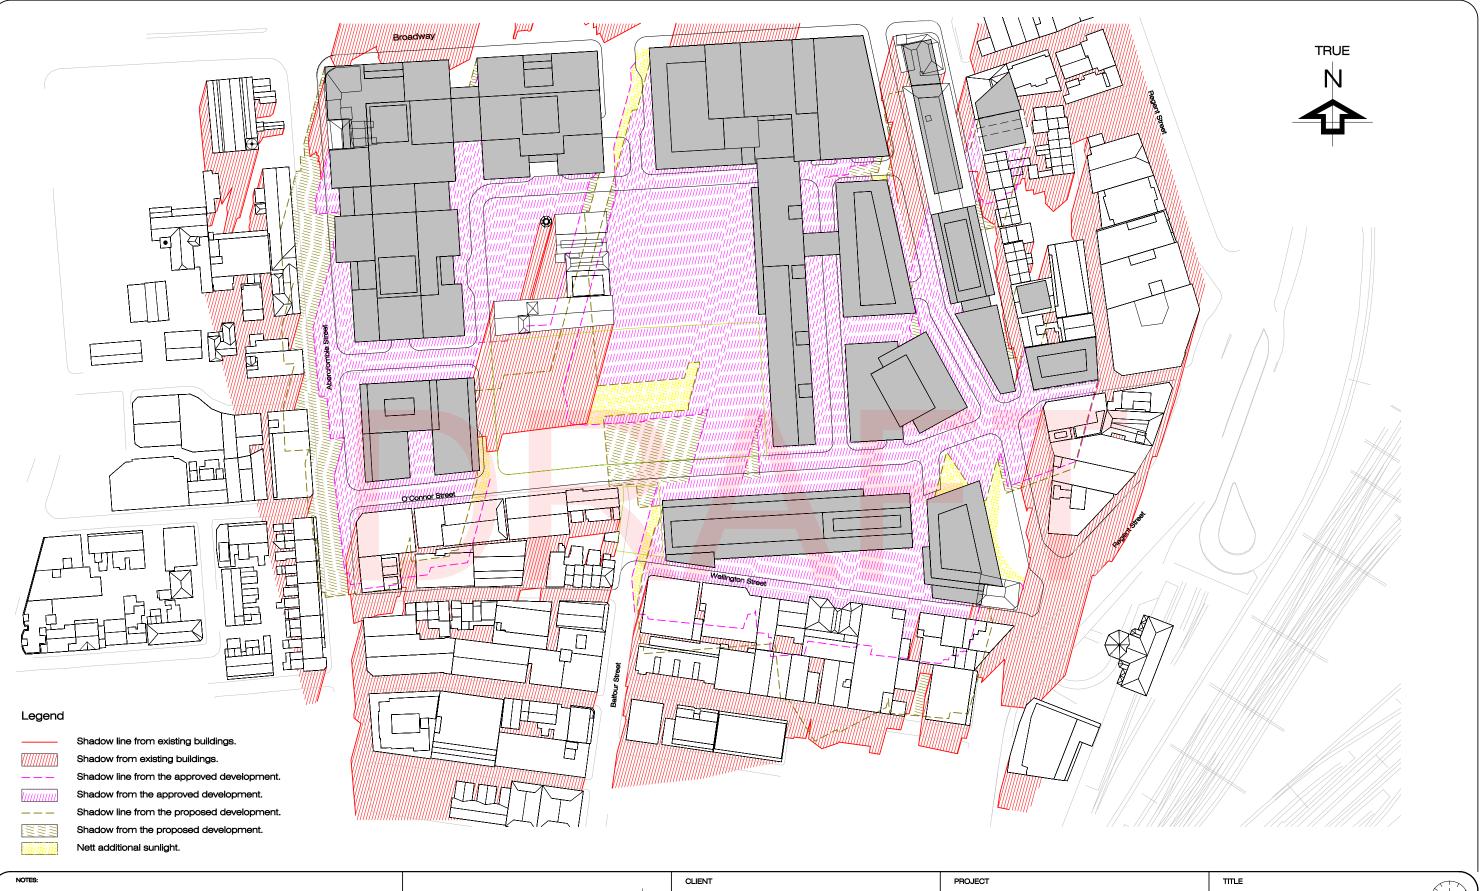

WHILST SHADOW LINES SHOWN ON THIS DRAWING ARE INDICATED AS DISTINCT AND FINITE EDGES, THEY DO NOT TAKE INTO CONSIDERATION THIS CHARACTERISTIC AND HENCE THE TRUE POSITION OF THE SHADOW'S EDGE WILL BE SLIGHTLY IMPROVED.

3. ALL SHADOWS ON THIS PLAN HAVE BEEN PREPARED USING ARCHITECTURAL, FIELD & AERIAL SURVEY INFORMATION PROVIDED BY FOSTER + PARTNERS, DEGOTARDISMITH & PARTNERS & AAMHATCH PTY LTD RESPECTIVELY. SHADOWS CAST FROM SOME MINOR BUILDINGS ARE INDICATIVE ONLY. ACCURATE SHADOWS OF THESE BUILDINGS IS SUBJECT TO ADDITIONAL SURVEY BEING MADE AVAILABLE.



Fraser Greecliff Developments Pty Ltd
Level 11, 488 Kent St
Sydney, NSW 2000

Frasers Broadway
20 - 102 Broadway Sydney, NSW 2000
Chippendale

TITLE
Shadow Diagram
June 22nd
11.00 am E.S.T.

DATE

May 2008




REV.

The information shown on this drawing is copyright and shall not be copied or reproduced in any form or used for any purpose other than originally intended without written approval from JM computer modelling

0 20 40 60 80 SCALE 1:1600

JOB NO.

0805

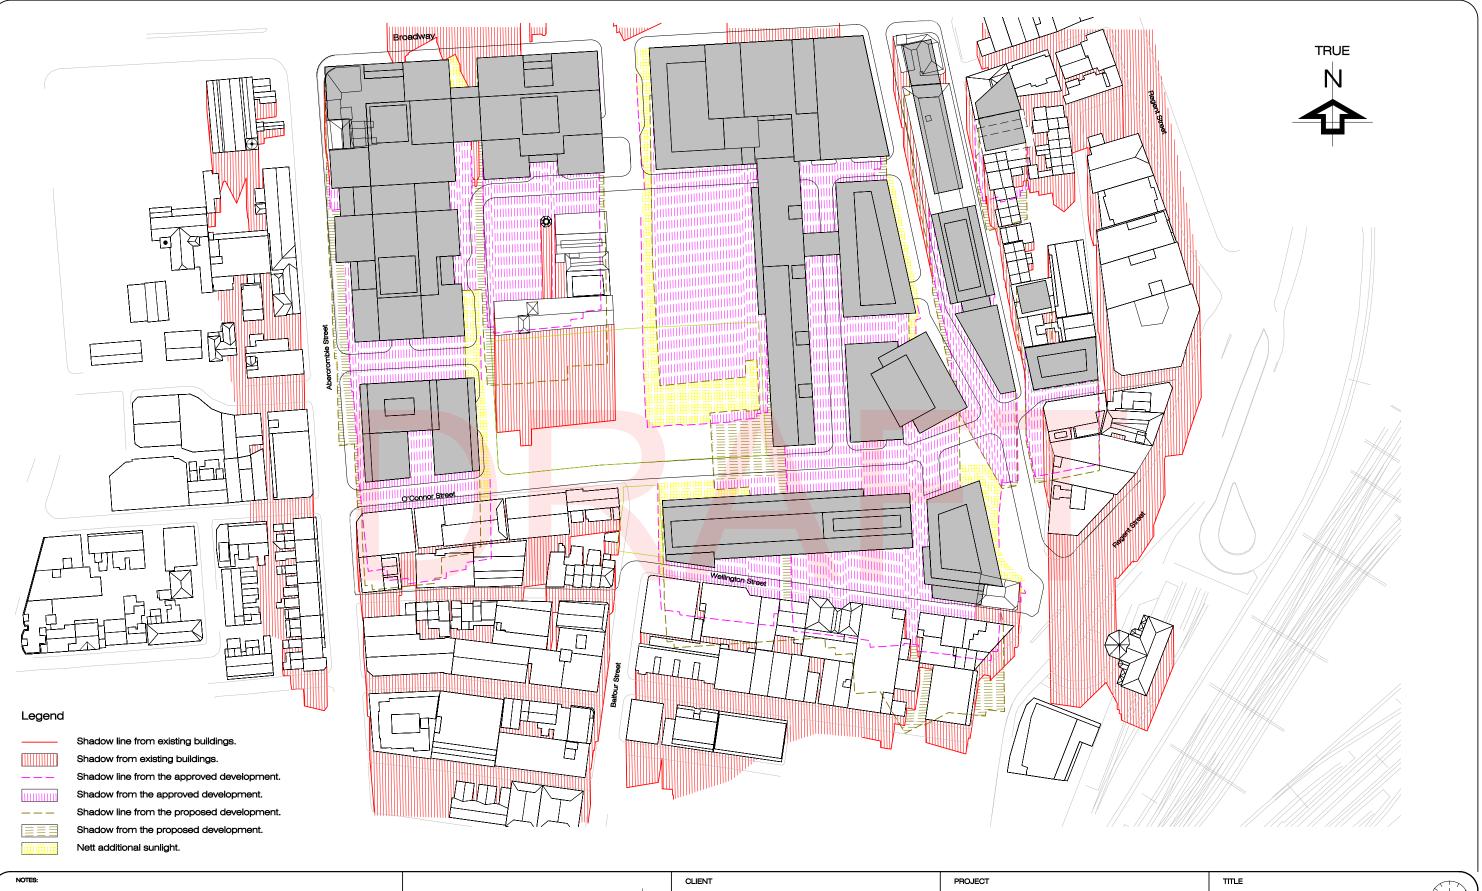

WHILST SHADOW LINES SHOWN ON THIS DRAWING ARE INDICATED AS DISTINCT AND FINITE EDGES, THEY DO NOT TAKE INTO CONSIDERATION THIS CHARACTERISTIC AND HENCE THE TRUE POSITION OF THE SHADOW'S EDGE WILL BE SLIGHTLY IMPROVED.

3. ALL SHADOWS ON THIS PLAN HAVE BEEN PREPARED USING ARCHITECTURAL, FIELD & AERIAL SURVEY INFORMATION PROVIDED BY FOSTER + PARTNERS, DEGOTARDISMITH & PARTNERS & AAMHATCH PTY LTD RESPECTIVELY. SHADOWS CAST FROM SOME MINOR BUILDINGS ARE INDICATIVE ONLY. ACCURATE SHADOWS OF THESE BUILDINGS IS SUBJECT TO ADDITIONAL SURVEY BEING MADE AVAILABLE.



Fraser Greecliff Developments Pty Ltd Level 11, 488 Kent St Sydney, NSW 2000 Frasers Broadway 20 - 102 Broadway Sydney, NSW 2000 Chippendale Shadow Diagram June 22nd 12.00 noon E.S.T.

May 2008



REV.

The information shown on this drawing is copyright and shall not be copied or reproduced in any form or used for any purpose other than originally intended without written approval from JM computer modelling

0 20 40 60 80 SCALE 1:1600

JOB NO.

0805



WHILST SHADOW LINES SHOWN ON THIS DRAWING ARE INDICATED AS DISTINCT AND FINITE EDGES, THEY DO NOT TAKE INTO CONSIDERATION THIS CHARACTERISTIC AND HENCE THE TRUE POSITION OF THE SHADOW'S EDGE WILL BE SLIGHTLY IMPROVED.

3. ALL SHADOWS ON THIS PLAN HAVE BEEN PREPARED USING ARCHITECTURAL, FIELD & AERIAL SURVEY INFORMATION PROVIDED BY FOSTER + PARTNERS, DEGOTARDISMITH & PARTNERS & AAMHATCH PTY LTD RESPECTIVELY. SHADOWS CAST FROM SOME MINOR BUILDINGS ARE INDICATIVE ONLY. ACCURATE SHADOWS OF THESE BUILDINGS IS SUBJECT TO ADDITIONAL SURVEY BEING MADE AVAILABLE.



Fraser Greecliff Developments Pty Ltd Level 11, 488 Kent St Sydney, NSW 2000 Frasers Broadway 20 - 102 Broadway Sydney, NSW 2000 Chippendale Shadow Diagram June 22nd 1.00 pm E.S.T.

May 2008



The information shown on this drawing is copyright and shall not be copied or reproduced in any form or used for any purpose other than originally intended without written approval from JM computer modelling

0 20 40 60 80 SCALE 1:1600

JOB NO.

JOB NO. REV. **0805**



WHILST SHADOW LINES SHOWN ON THIS DRAWING ARE INDICATED AS DISTINCT AND FINITE EDGES, THEY DO NOT TAKE INTO CONSIDERATION THIS CHARACTERISTIC AND HENCE THE TRUE POSITION OF THE SHADOW'S EDGE WILL BE SLIGHTLY IMPROVED.

3. ALL SHADOWS ON THIS PLAN HAVE BEEN PREPARED USING ARCHITECTURAL, FIELD & AERIAL SURVEY INFORMATION PROVIDED BY FOSTER + PARTNERS, DEGOTARDISMITH & PARTNERS & AAMHATCH PTY LTD RESPECTIVELY. SHADOWS CAST FROM SOME MINOR BUILDINGS ARE INDICATIVE ONLY. ACCURATE SHADOWS OF THESE BUILDINGS IS SUBJECT TO ADDITIONAL SURVEY BEING MADE AVAILABLE.



Fraser Greecliff Developments Pty Ltd Level 11, 488 Kent St Sydney, NSW 2000 Frasers Broadway 20 - 102 Broadway Sydney, NSW 2000 Chippendale Shadow Diagram June 22nd 2.00 pm E.S.T.

May 2008



The information shown on this drawing is copyright and shall not be copied or reproduced in any form or used for any purpose other than originally intended without written approval from JM computer modelling 0 20 40 60 80 SCALE 1:1600 JOB NO.

JOB NO. REV. **0805**



WHILST SHADOW LINES SHOWN ON THIS DRAWING ARE INDICATED AS DISTINCT AND FINITE EDGES, THEY DO NOT TAKE INTO CONSIDERATION THIS CHARACTERISTIC AND HENCE THE TRUE POSITION OF THE SHADOW'S EDGE WILL BE SLIGHTLY IMPROVED.

3. ALL SHADOWS ON THIS PLAN HAVE BEEN PREPARED USING ARCHITECTURAL, FIELD & AERIAL SURVEY INFORMATION PROVIDED BY FOSTER + PARTNERS, DEGOTARDISMITH & PARTNERS & AAMHATCH PTY LTD RESPECTIVELY. SHADOWS CAST FROM SOME MINOR BUILDINGS ARE INDICATIVE ONLY. ACCURATE SHADOWS OF THESE BUILDINGS IS SUBJECT TO ADDITIONAL SURVEY BEING MADE AVAILABLE.



Fraser Greecliff Developments Pty Ltd Level 11, 488 Kent St Sydney, NSW 2000 Frasers Broadway 20 - 102 Broadway Sydney, NSW 2000 Chippendale Shadow Diagram June 22nd 3.00 pm E.S.T.

May 2008



The information shown on this drawing is copyright and shall not be copied or reproduced in any form or used for any purpose other than originally intended without written approval from JM computer modelling

0 20 40 60 80 SCALE 1:1600 JOB NO. **0805**

REV.